



AS PROPOSED

 


SCALE 1:50


SIDE ELEVATION

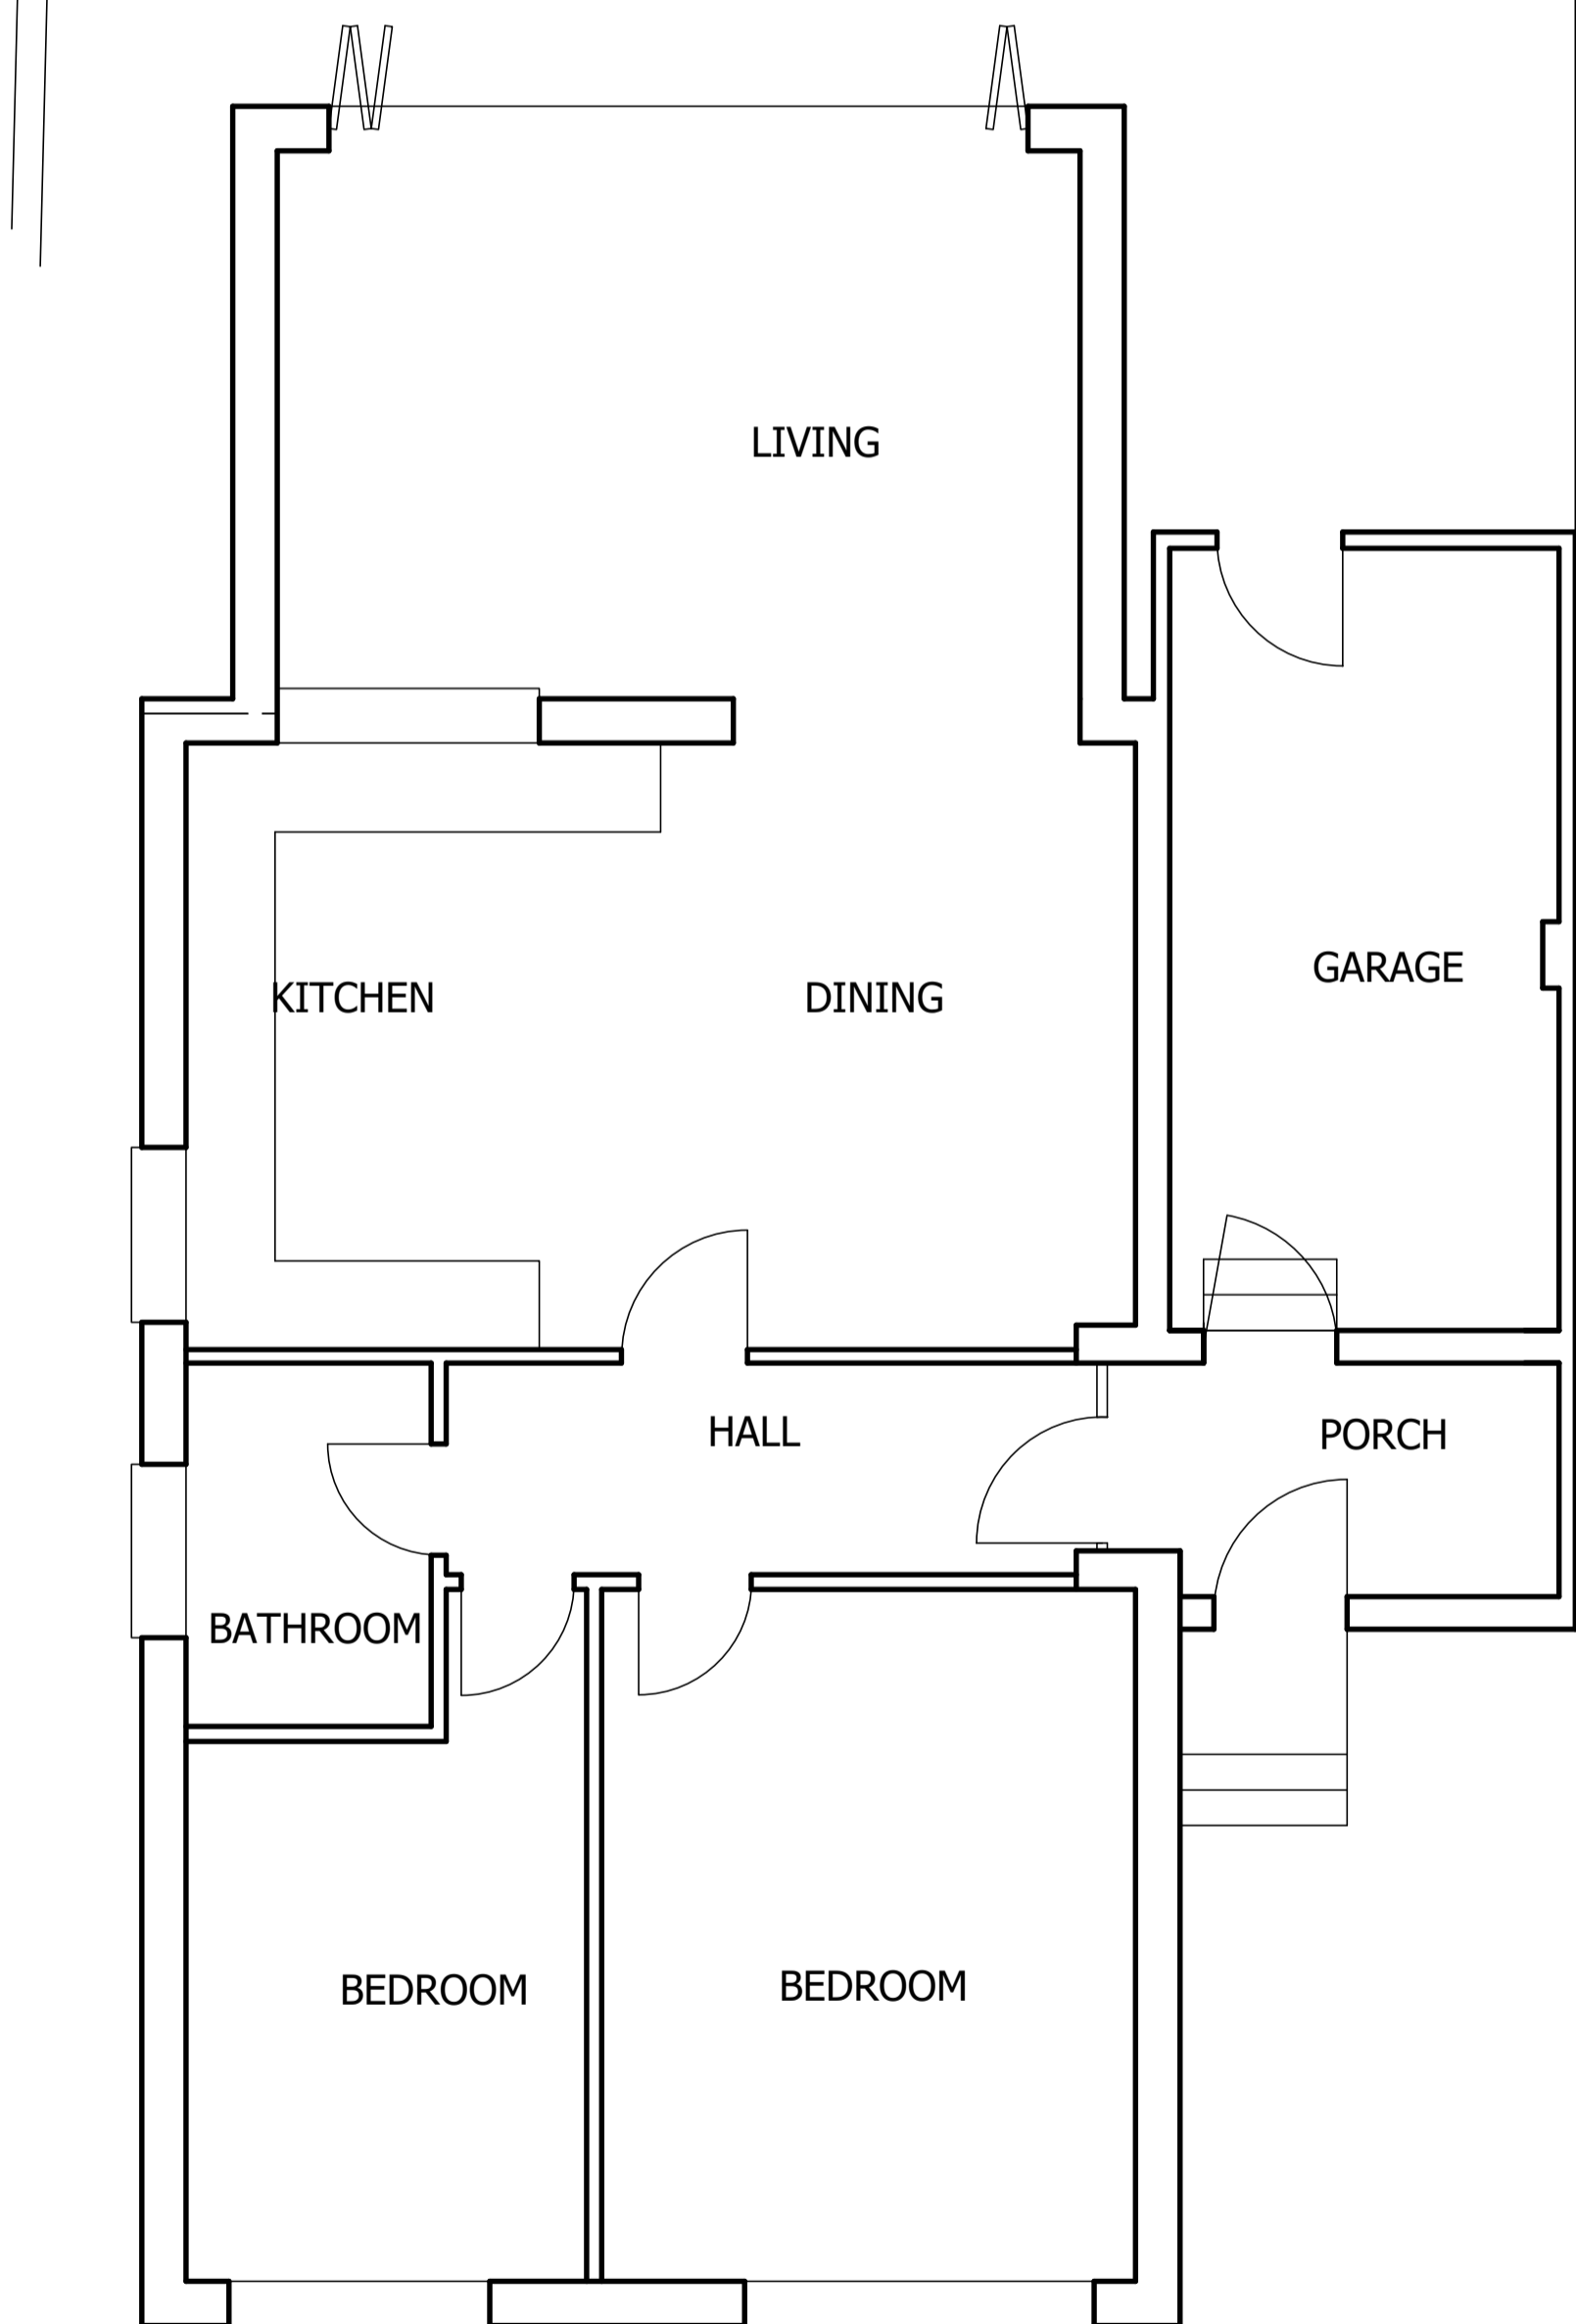


GROUND FLOOR PLAN

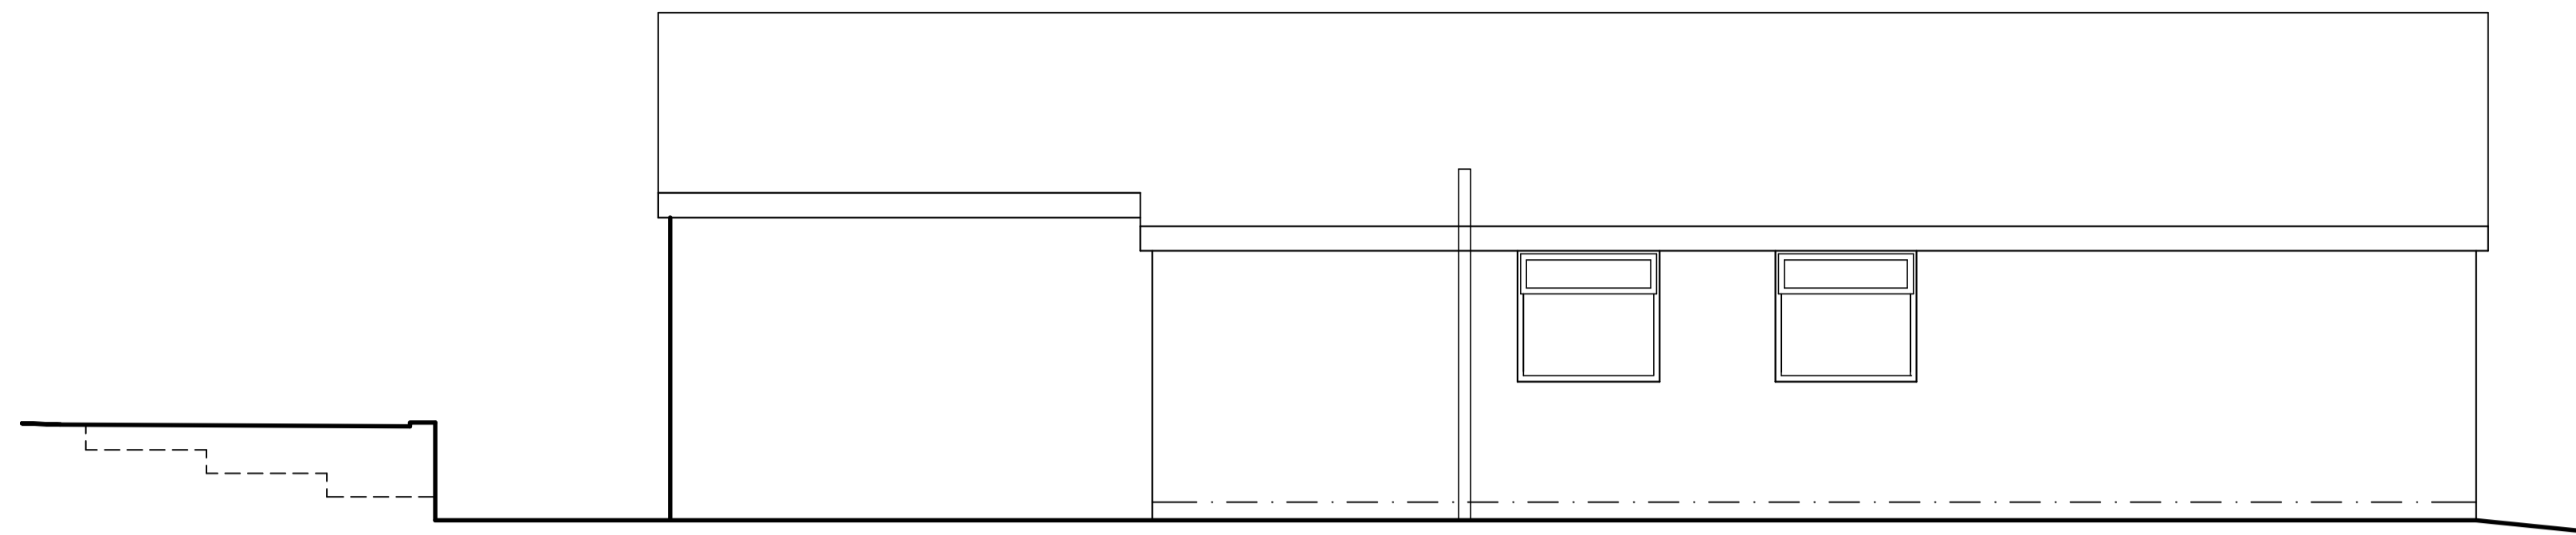


SIDE ELEVATION

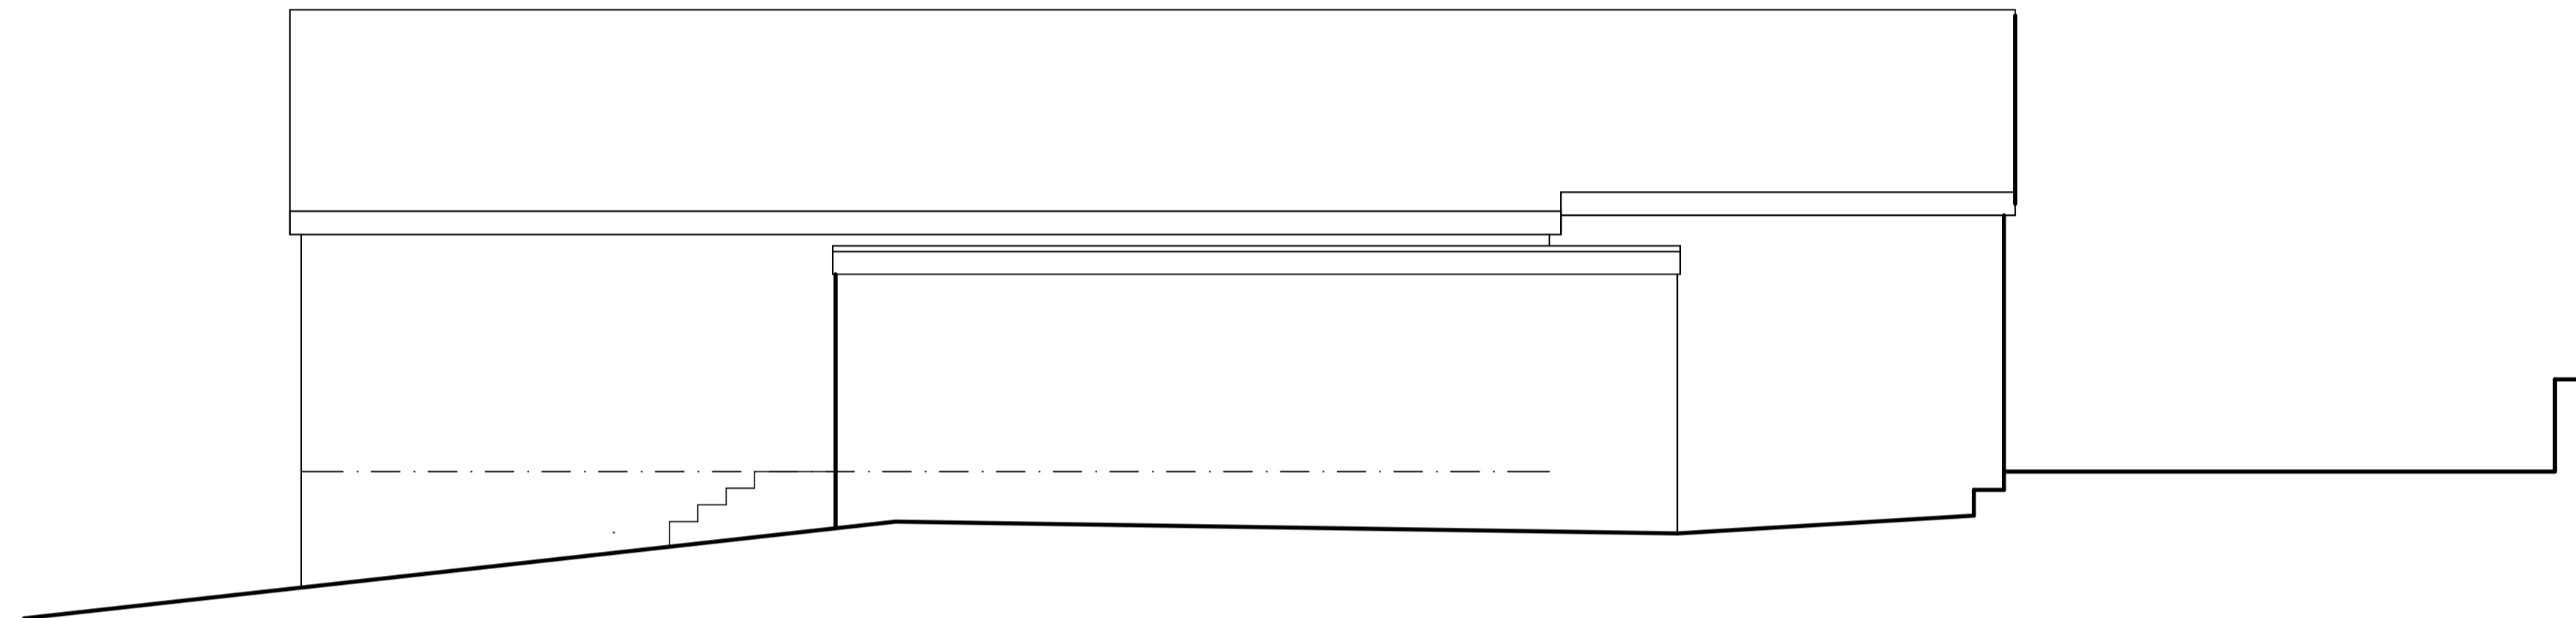

SIDE ELEVATION

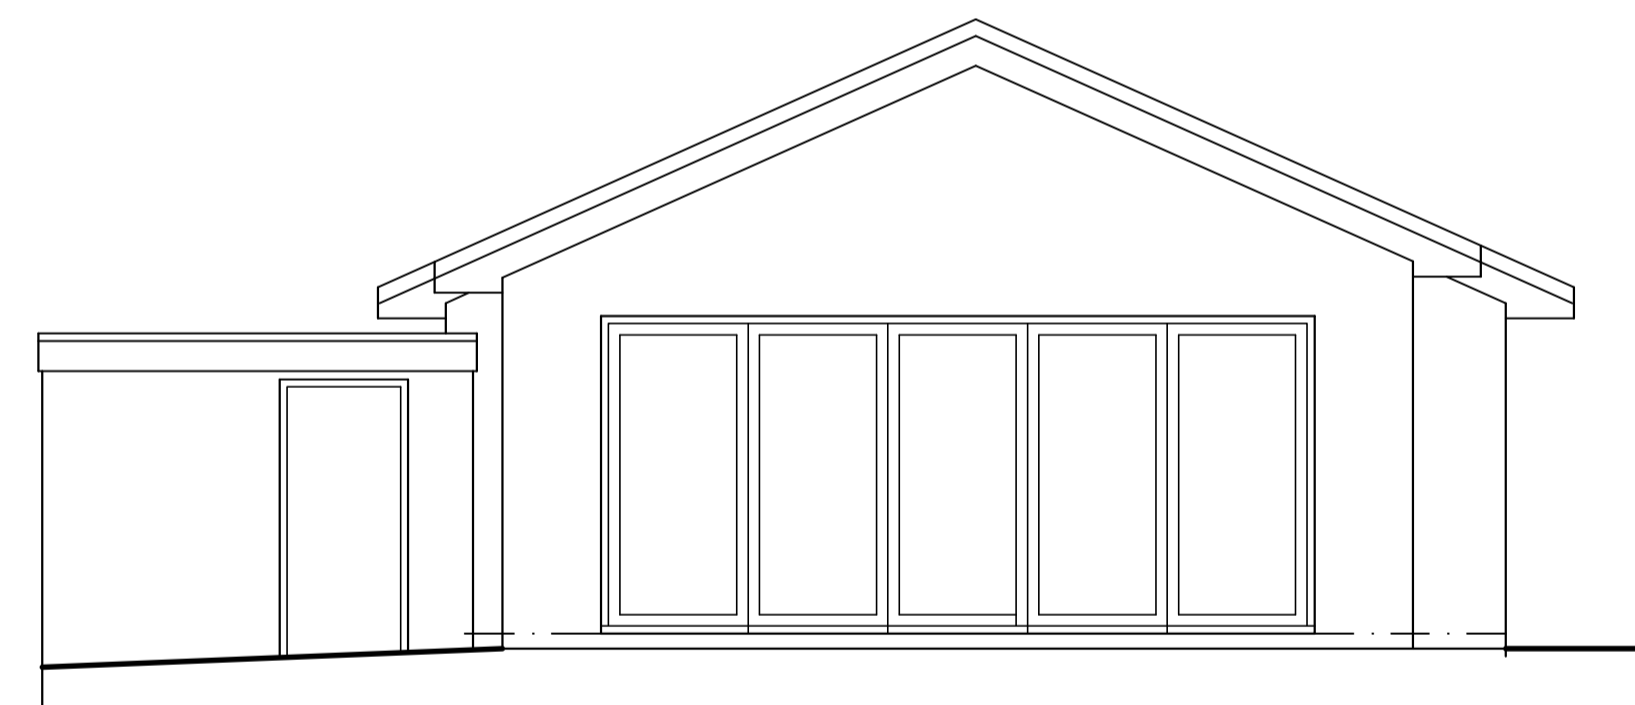

REAR ELEVATION

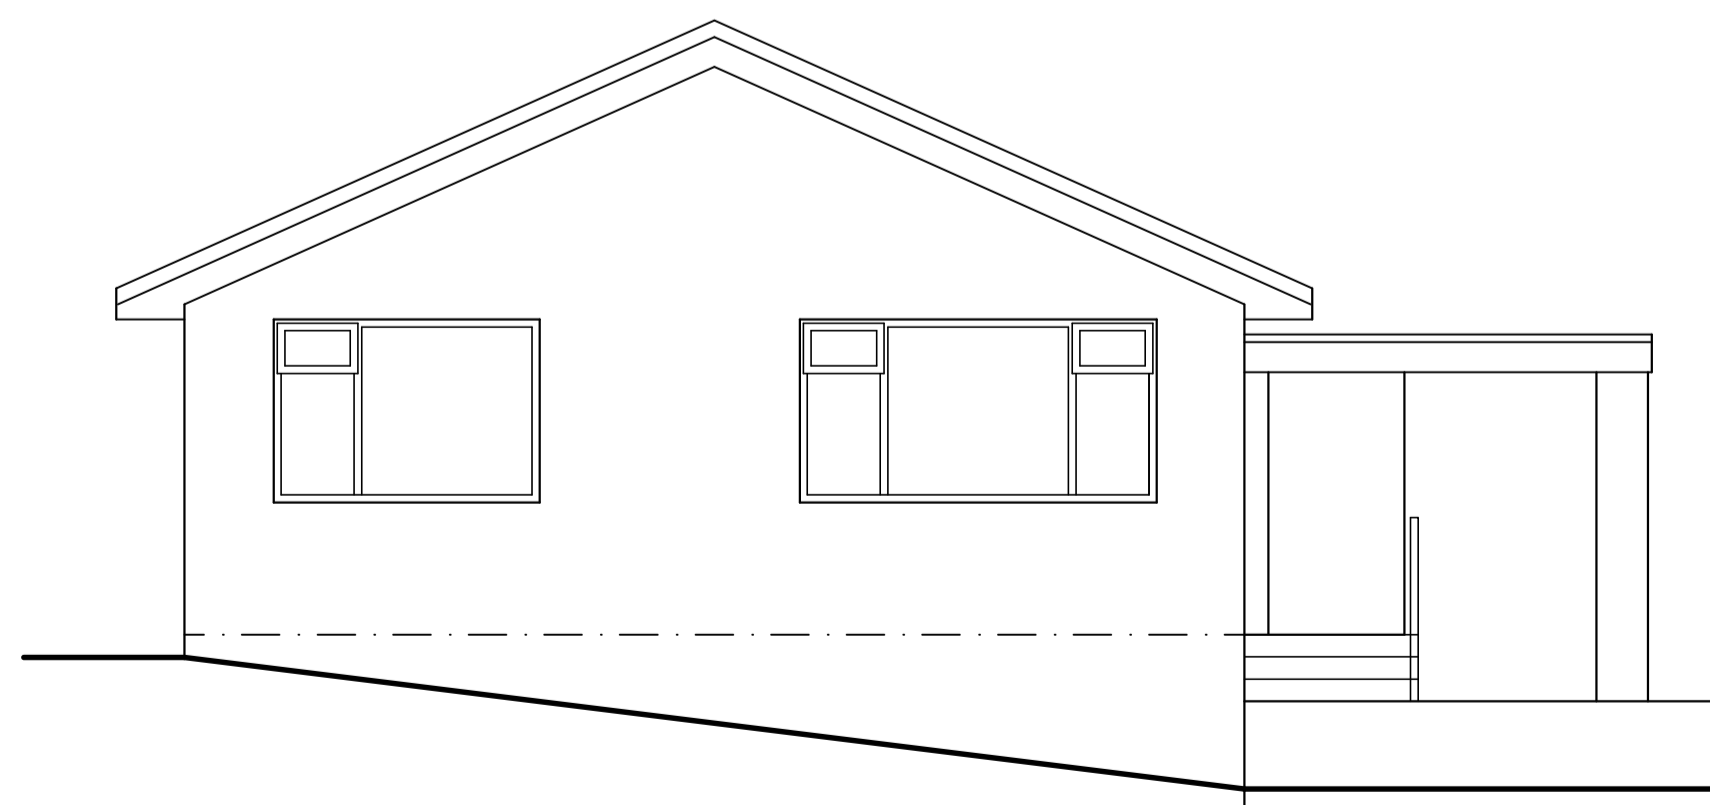

FRONT ELEVATION

Copyright of this drawing is owned by Whittaker Design

NOTES

All dimensions to be checked on site and any discrepancies notified prior to commencement of work.

Do not scale from this drawing - If in any doubt, ask.

REVISIONS

Date Ref. By



ARCHITECTURAL & INTERIOR DESIGNERS

169 ST. JOHN STREET
LEES
OLDHAM OL4 3DS
T: 0161 620 1438
F: 0161 620 1439

E: INFO@WHITTAKERDESIGN.CO.UK
W: WWW.WHITTAKERDESIGN.CO.UK

PROJECT
S. Walker
46 Fir Tree Crescent
Dukinfield
SK16 5EH

DRAWING TITLE
As Existing

SCALE 1:50 @ A1 DATE Dec 22
DRAWN A Doherty CHECKED
NUMBER 103.1 REVISION