



AS PROPOSED

 

SCALE 1:50

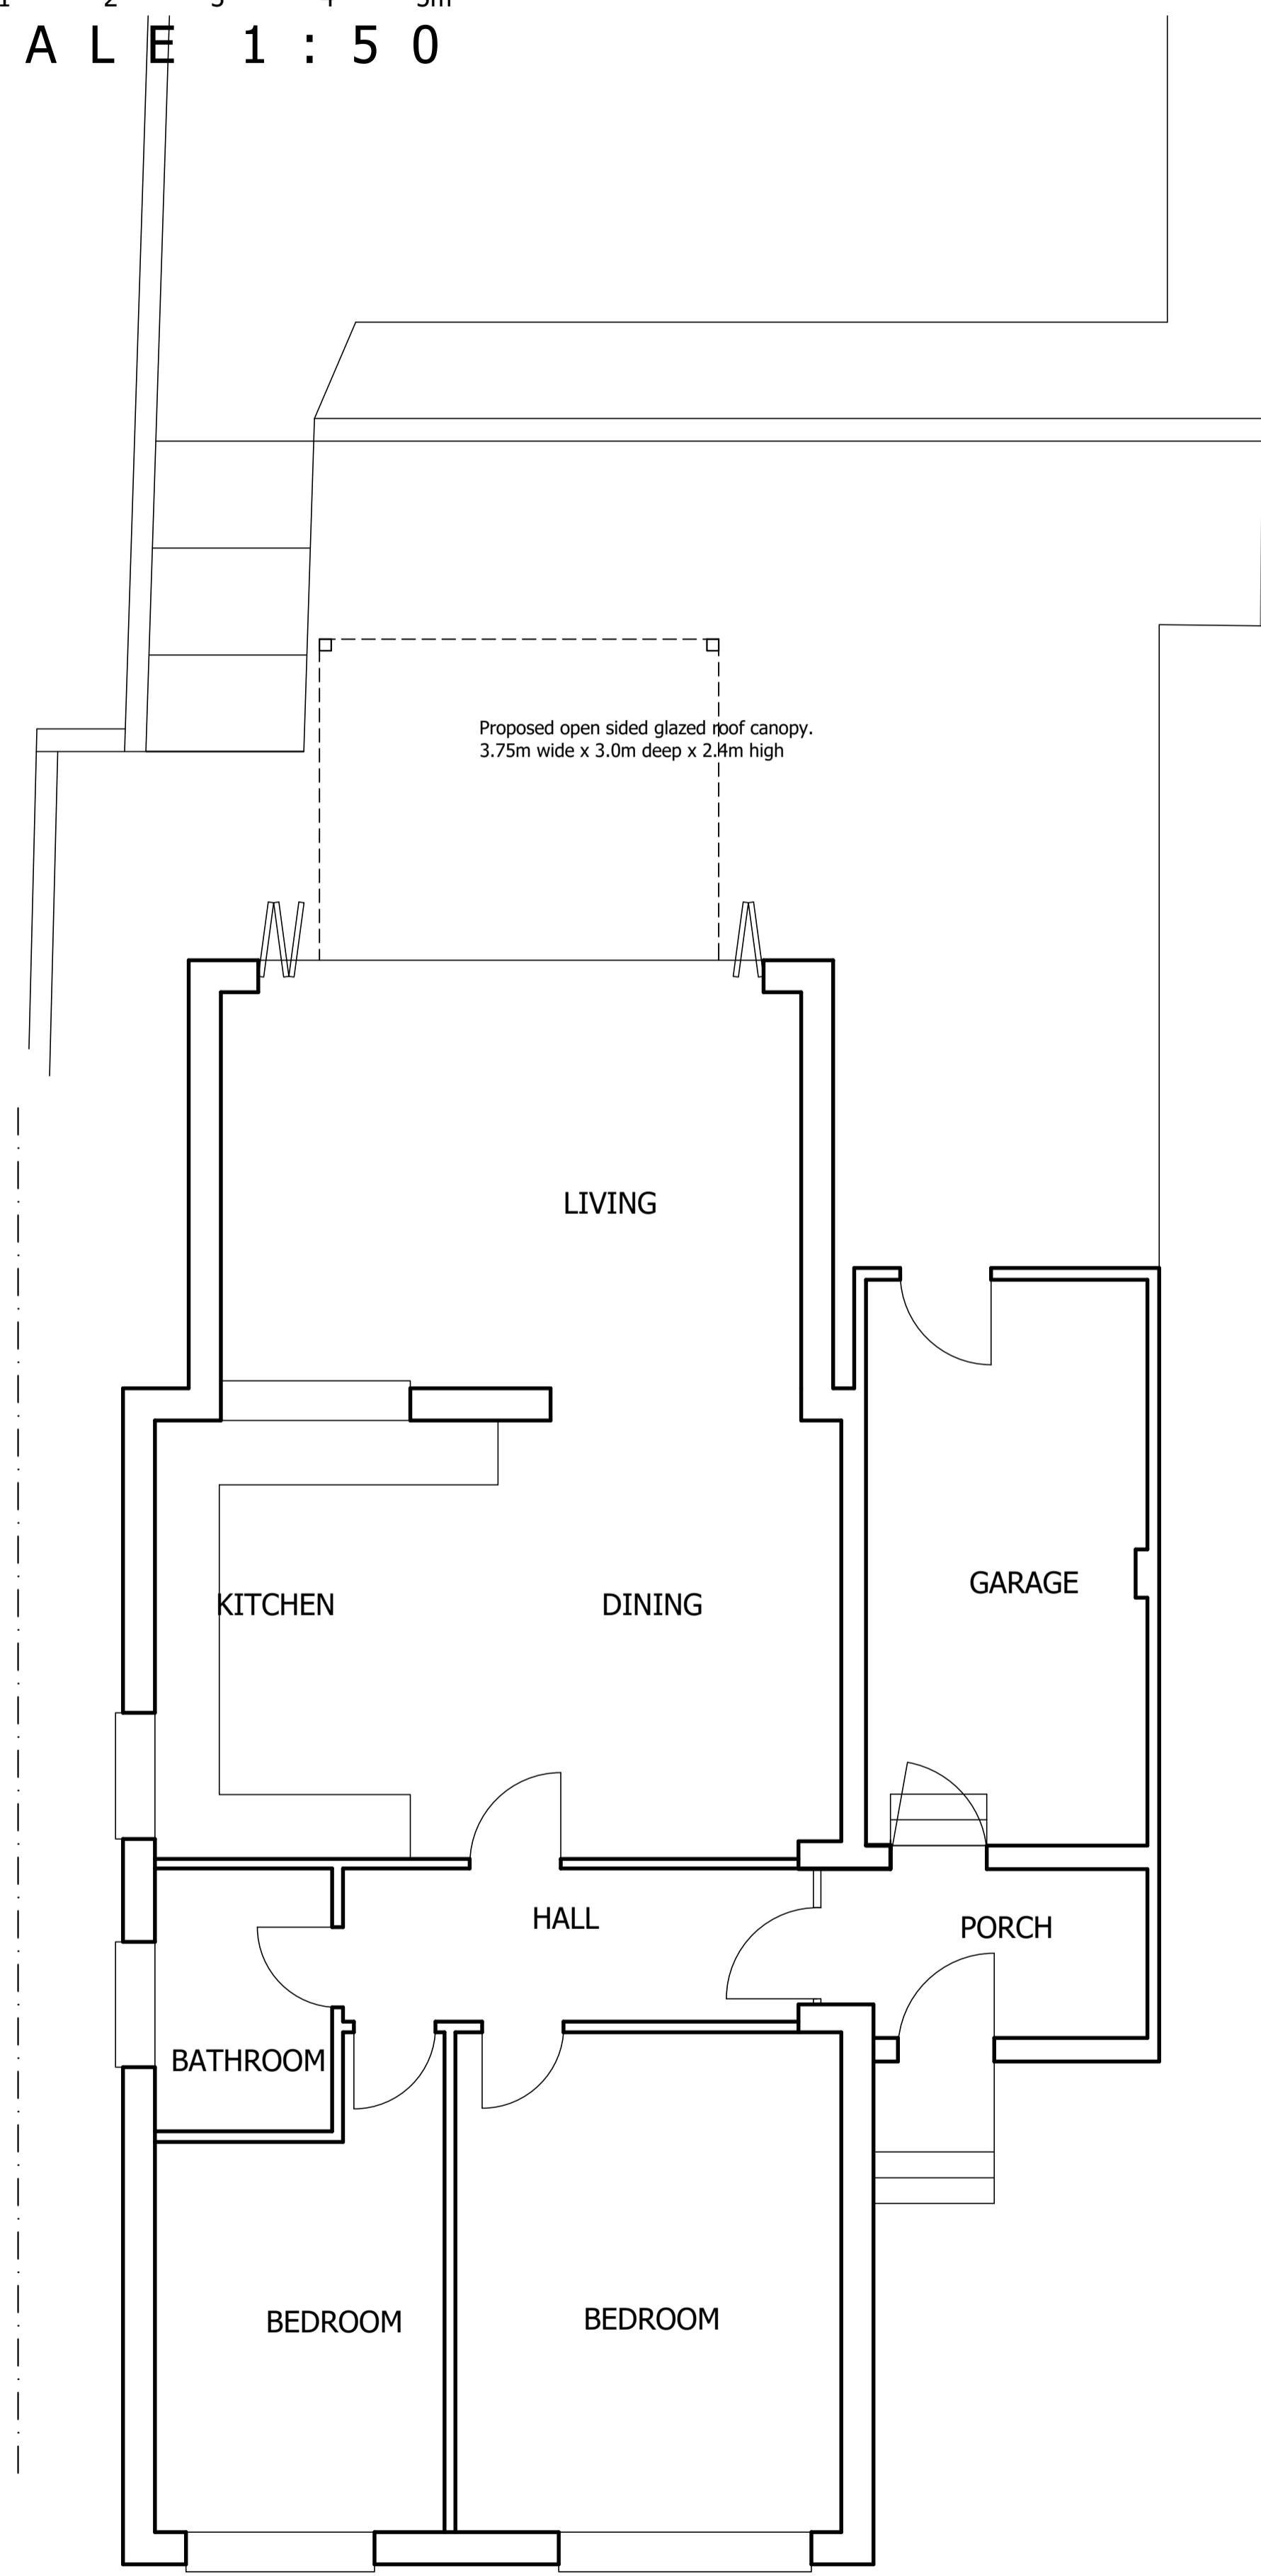


GROUND FLOOR PLAN


Proposed open sided glazed roof canopy.  
3.75m wide x 3.0m deep x 2.4m high

Proposed open sided glazed roof canopy.  
3.75m wide x 3.0m deep x 2.4m high


SIDE ELEVATION

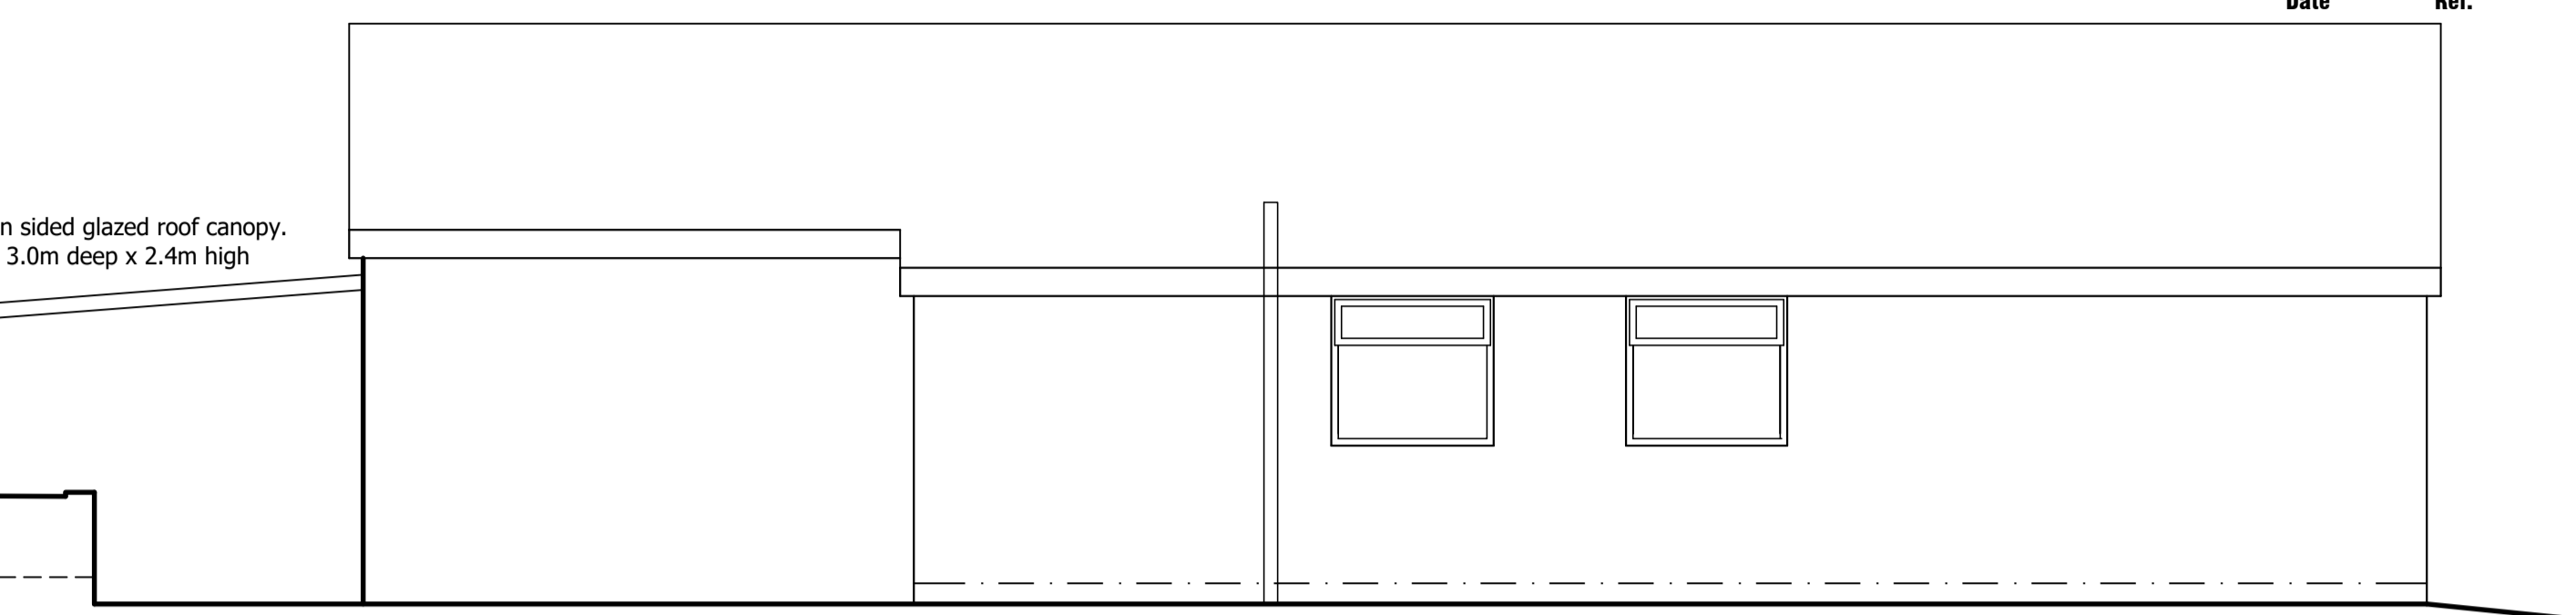

SIDE ELEVATION

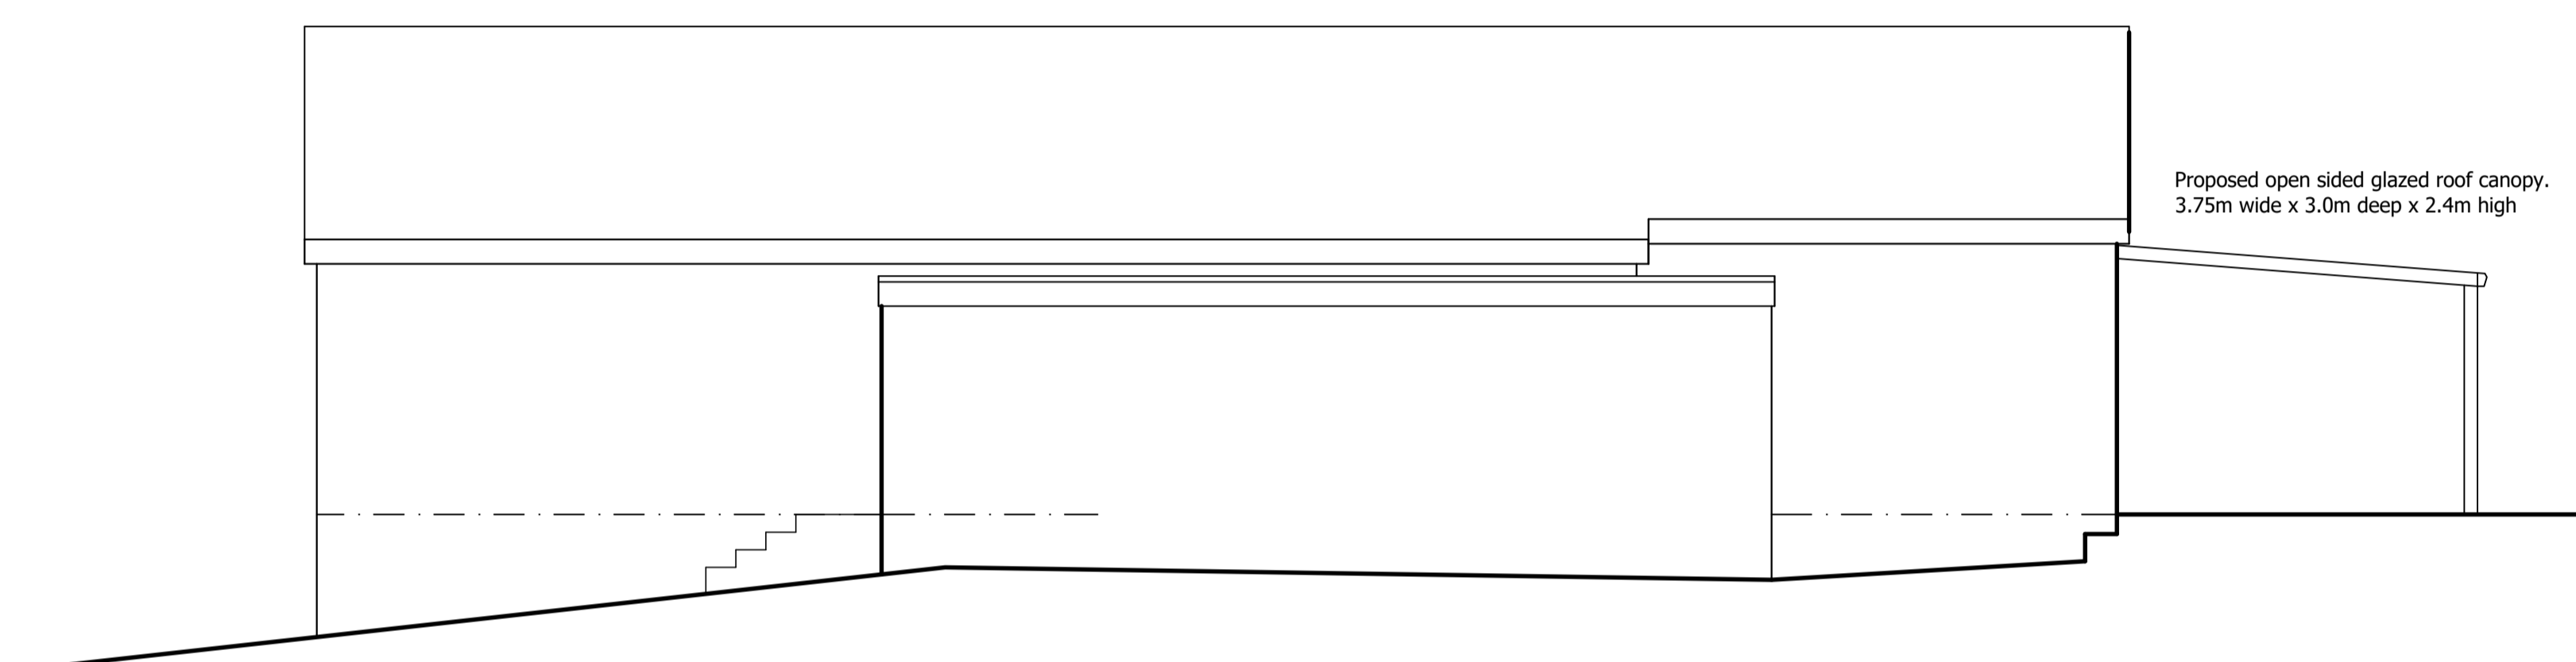


Proposed open sided glazed roof canopy.  
3.75m wide x 3.0m deep x 2.4m high

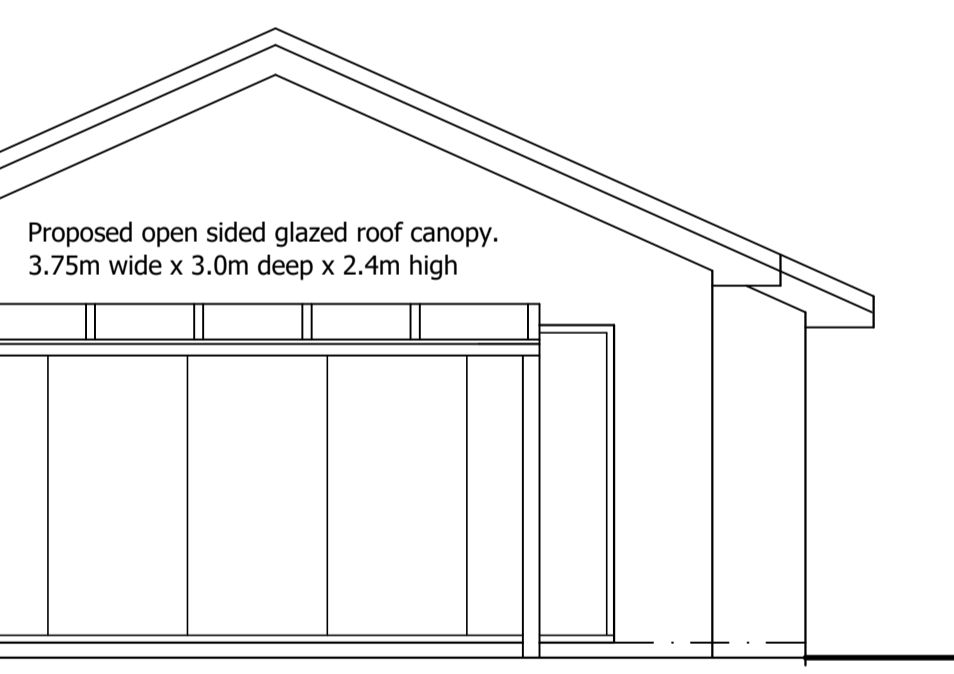

Proposed open sided glazed roof canopy.  
3.75m wide x 3.0m deep x 2.4m high

REAR ELEVATION

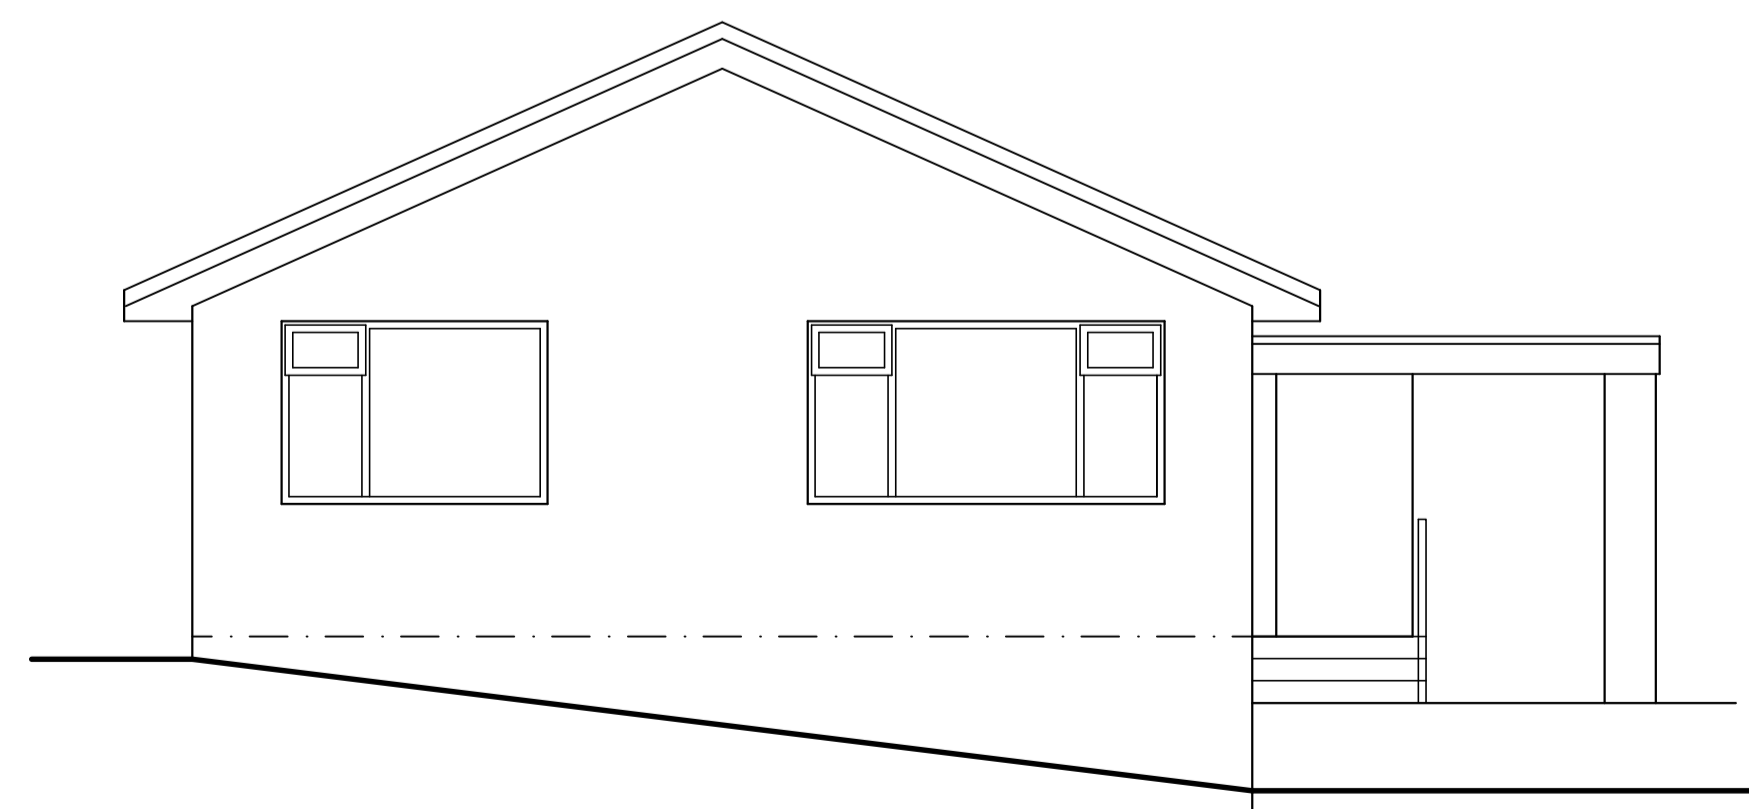

FRONT ELEVATION



CANOPY EXAMPLE

Copyright of this drawing is owned by Whittaker Design  
 NOTES  
 All dimensions to be checked on site and any discrepancies notified prior to commencement of work.  
 Do not scale from this drawing - If in any doubt, ask.  
 REVISIONS  
 Date Ref. By



ARCHITECTURAL & INTERIOR DESIGNERS  
 169 ST. JOHN STREET  
 LEES  
 OLDHAM OL4 3DS  
 T: 0161 620 1438  
 F: 0161 620 1439  
 E: INFO@WHITTAKERDESIGN.CO.UK  
 W: WWW.WHITTAKERDESIGN.CO.UK

PROJECT	
S Walker 46 Fir Tree Crescent Dukinfield SK16 5EH	
DRAWING TITLE	
As Proposed	
SCALE 1:50 @ A1	DATE Dec 22
DRAWN A Doherty	CHECKED
NUMBER	REVISION
103.2	