

SCALE 1:50

Copyright of this drawing is owned by Whittaker Design



NOTES

All dimensions to be checked on site and any discrepancies notified prior to commencement of work.


Do not scale from this drawing - If in any doubt, ask.

REVISIONS

Date	Ref.	By

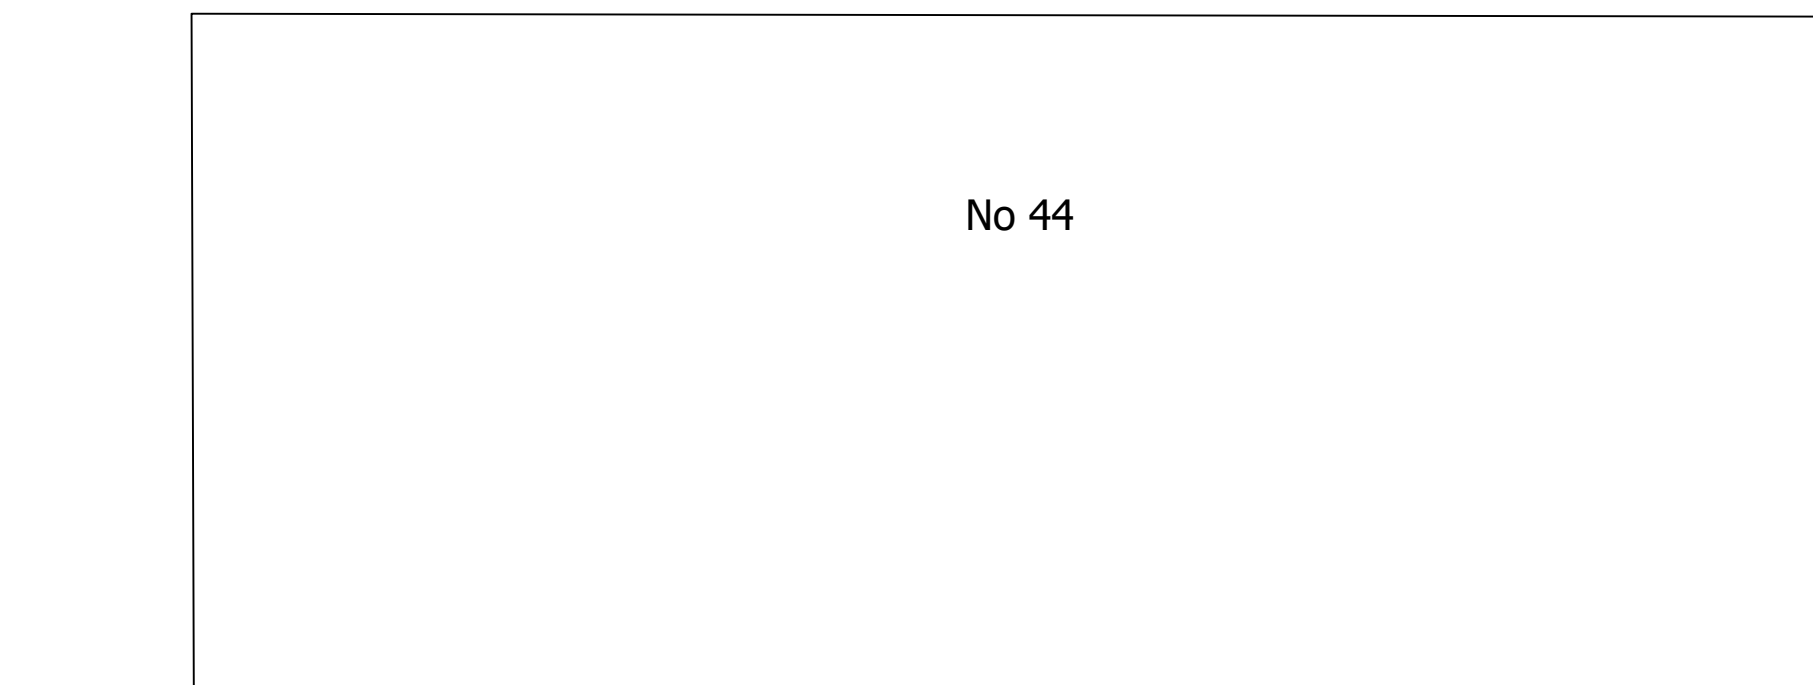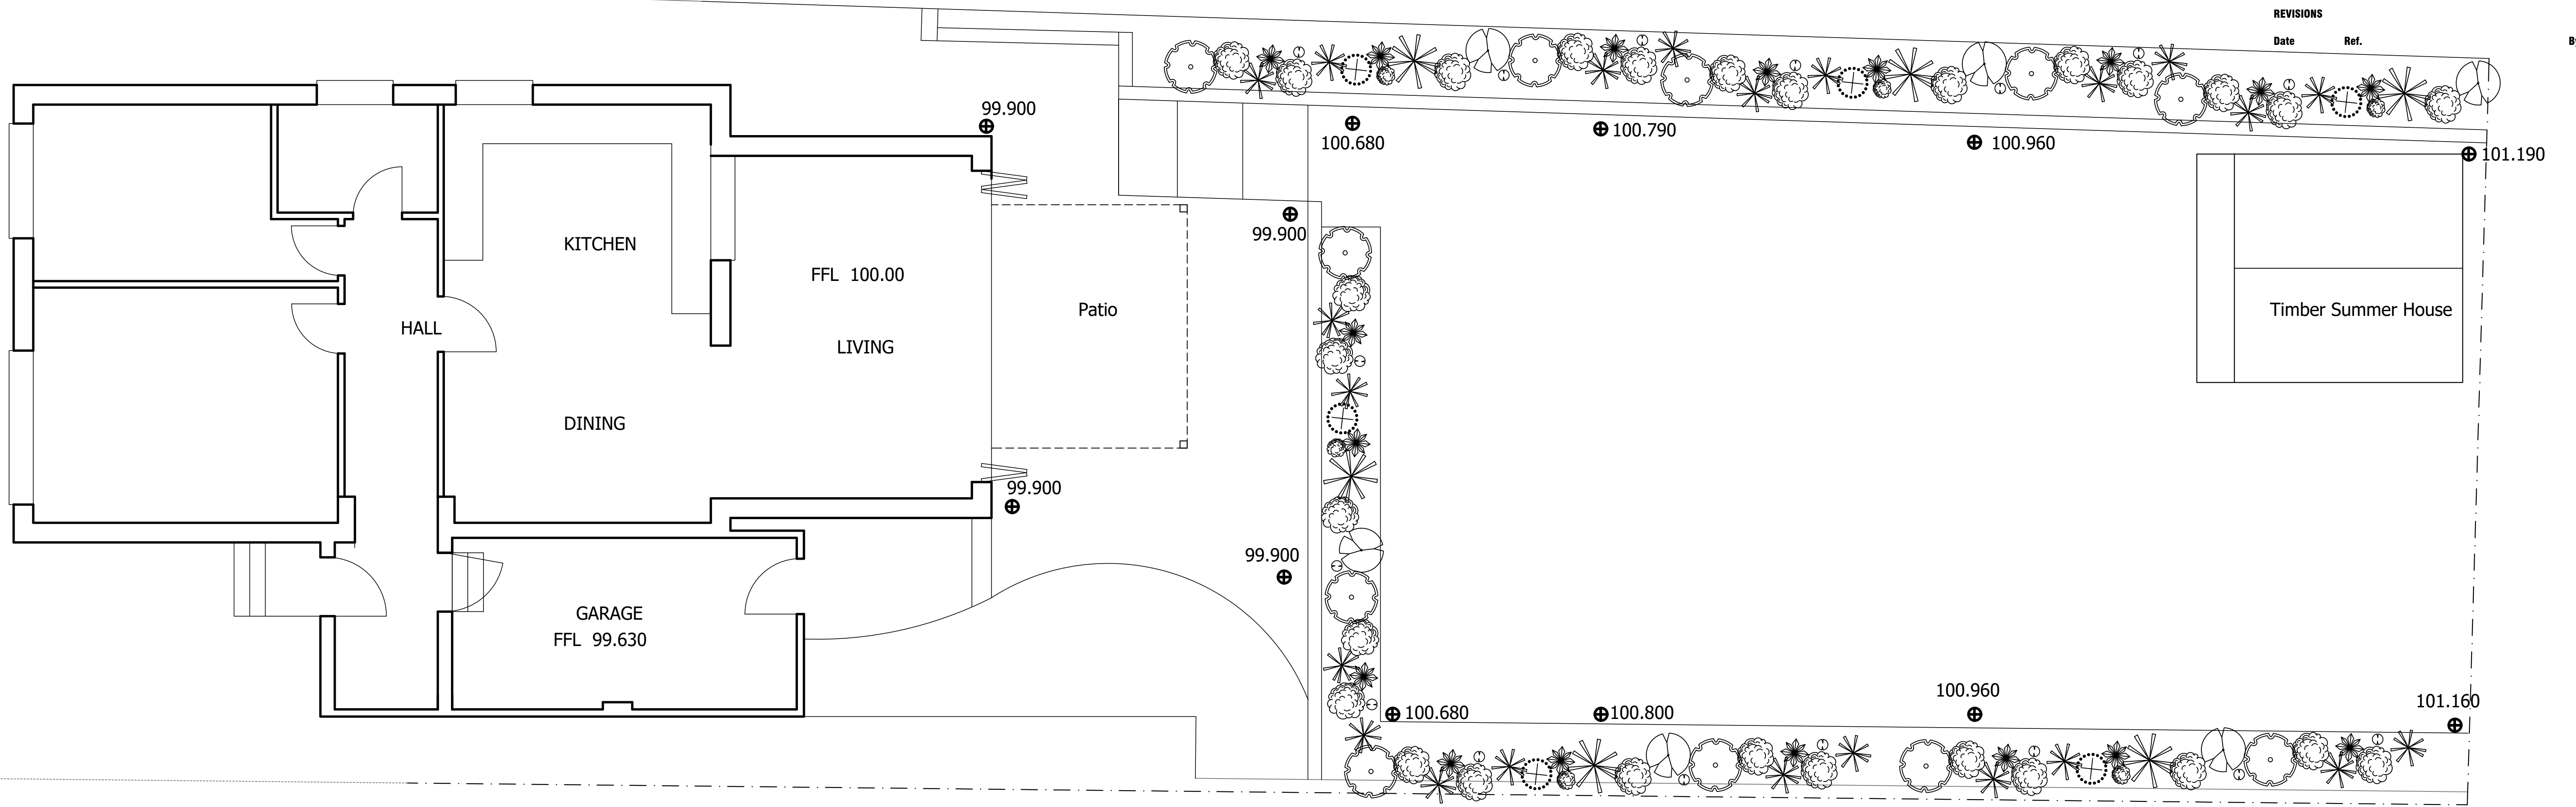

SITE PLAN

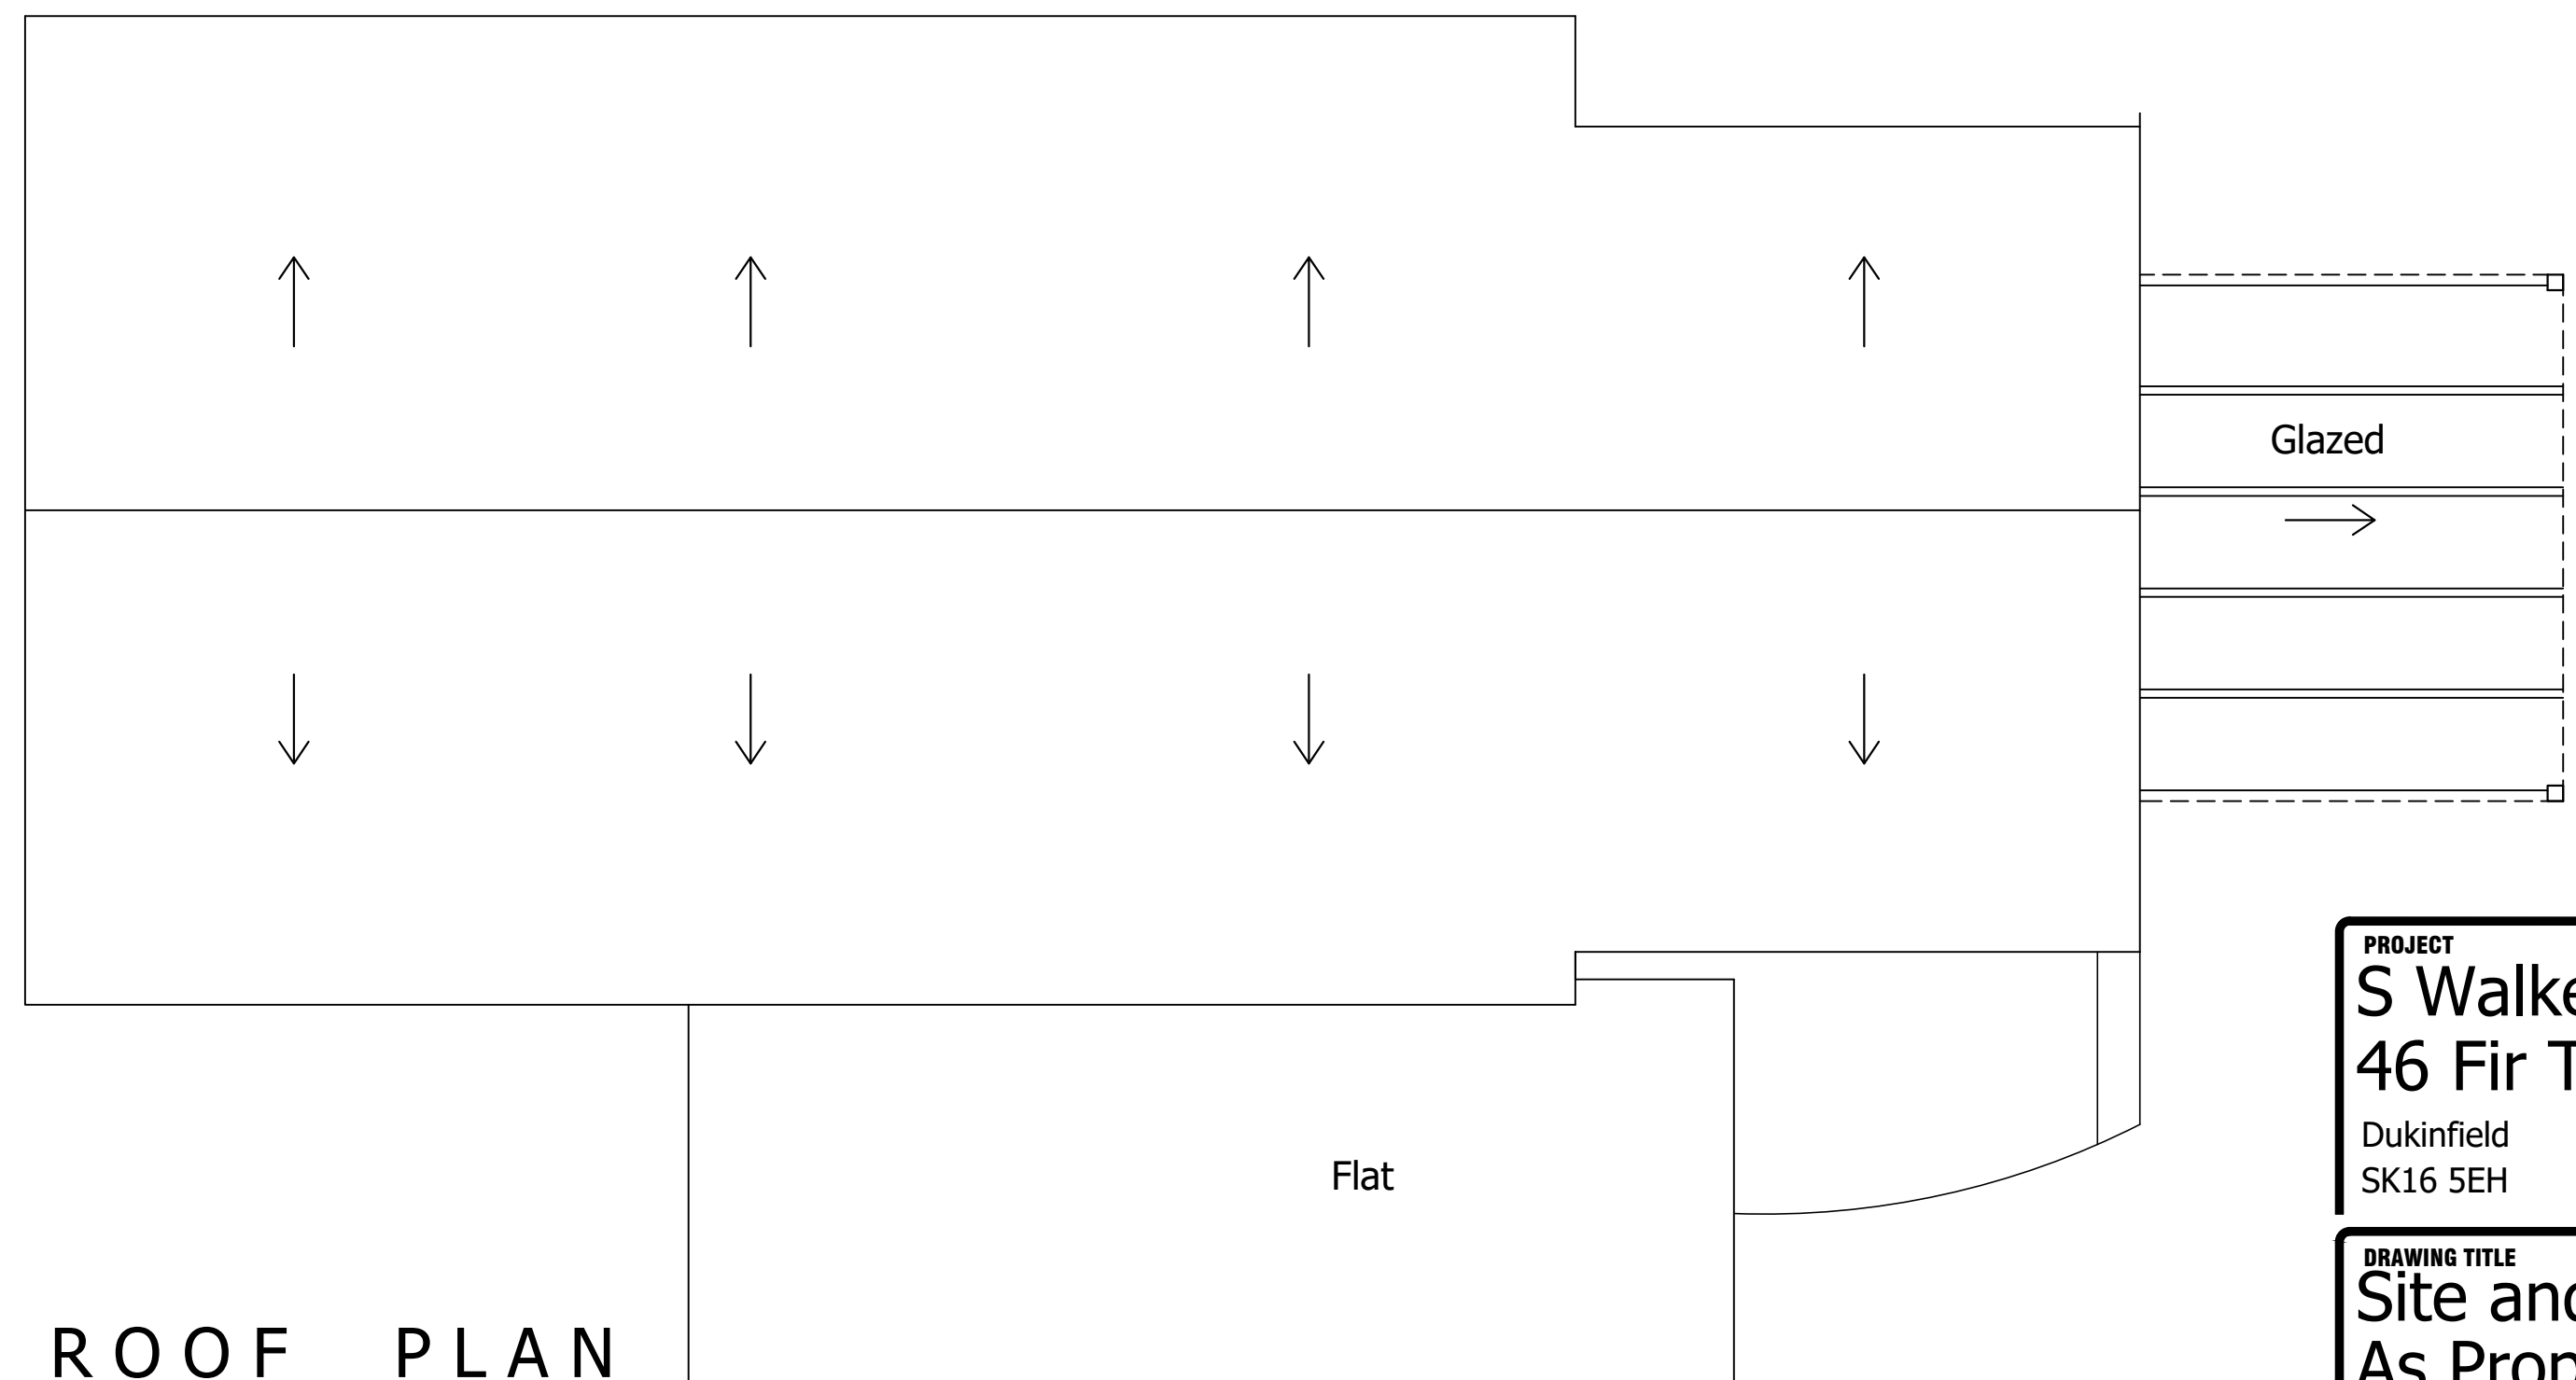

ROOF PLAN

<b>PROJECT</b>	
S Walker 46 Fir Tree Crescent Dukinfield SK16 5EH	
<b>DRAWING TITLE</b>	
Site and Roof Plan As Proposed	
<b>SCALE</b> 1:50 @ A1	<b>DATE</b> Dec 22
<b>DRAWN</b> A Doherty	<b>CHECKED</b>
<b>NUMBER</b>	<b>REVISION</b>
103.5	