


PROPOSED BASEMENT FLOOR PLAN

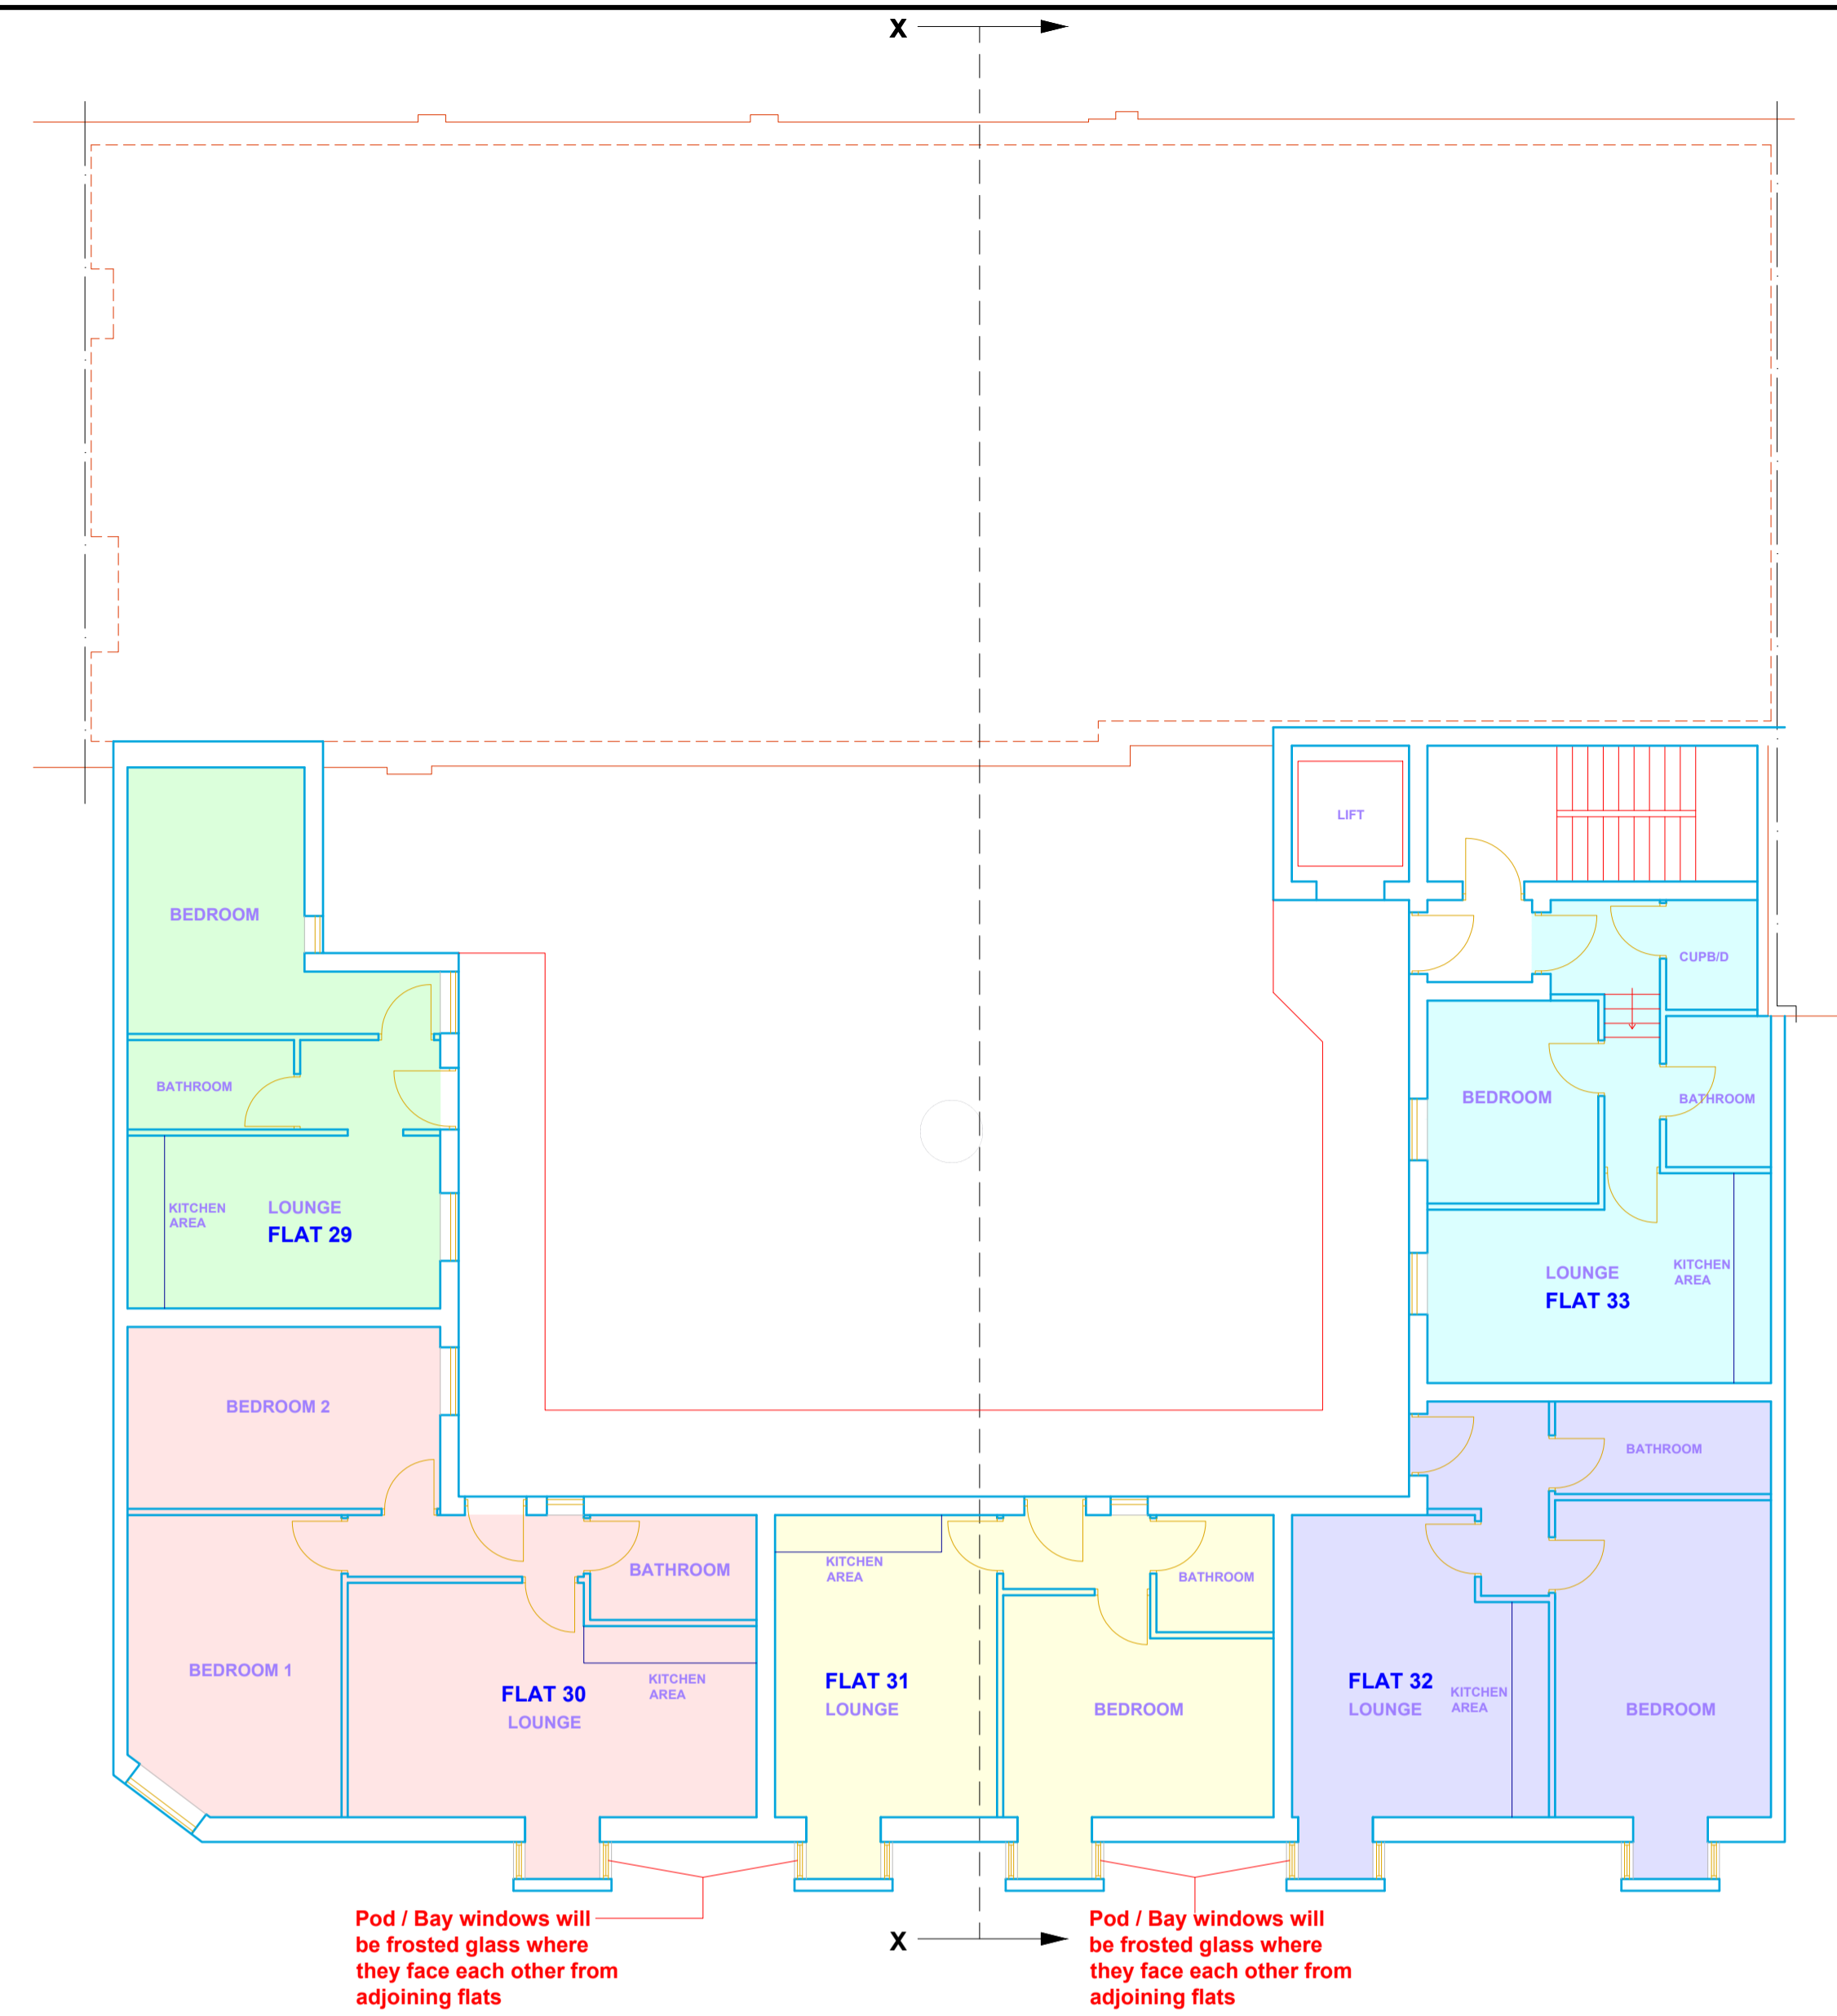

PROPOSED FOURTH FLOOR PLAN

APARTMENT SCHEDULE 29 - 33

- FLAT 29 - 37.18m²
- FLAT 30 - 65.9m²
- FLAT 31 - 42.3m²
- FLAT 32 - 51m²
- FLAT 33 - 40.2m²



PROPOSED SECTION X - X

This drawing is provided as a document to gain either Planning Permission or Building Regulation approval purposes only. It is not a guarantee that Planning Permission will be granted.
 This drawing and all contents are the copyright of James Campbell Associates Ltd. No copies to be made from the drawing & details without the written authority of James Campbell Associates Ltd.
 The contract for the works is between the client and his / her contractor. Contractor to visit site, study the details provided within the drawing and be familiar with both the work to be carried out in accordance with the details provided. Any stated dimension must be checked prior to any form of construction. All works and materials to comply with all relevant British Standards and carry a genuine BBA certificate. The materials specified within this drawing are a guide for the contractor as they are recognised materials with genuine BBA certificates etc. Any contractor who decides to use any different materials than that noted on the drawing must inform James Campbell Associates Ltd.
 Any discrepancies discovered or items found that were not visible at the time of the initial survey should be reported to James Campbell Associates Ltd for consultation with our client.

CONSTRUCTION NOTES:-

DRAWING TITLE
SCHEME 1 - FOURTH FLOOR PLAN & SECTION X - X

JCA JAMES CAMPBELL ASSOCIATES LTD
 CHARTERED ARCHITECTURAL SERVICES
CIOB
 THE INSTITUTE OF CHARTERED BUILDING SURVEYORS
CIAT
 Campbell House
 173 Rochdale Road
 Firgrove
 Rochdale
 OL16 3BN
 Tel: 01706 354888
 Mob: 07817 623183
 Email: admin@jamescampbellassociates.co.uk
 Web: www.jamescampbellassociates.co.uk

PROJECT
RESIDENTIAL DEVELOPMENT

LOCATION
147 - 155 Stamford Street Central
Ashton Under-Lyne

DRAWN:- Frank James Smith
DATE:- August 2022
SCALE:- 1:100 @ A1
ISSUE:- J
DRAWING NUMBER:-
22.2851.SC1.12J