



**KEY**

RWP      Rain water downpipe


SVP      Soil Vent pipe

     Co-ordinate point

     Drainage

# 00 Site Plan as Proposed

1 : 500

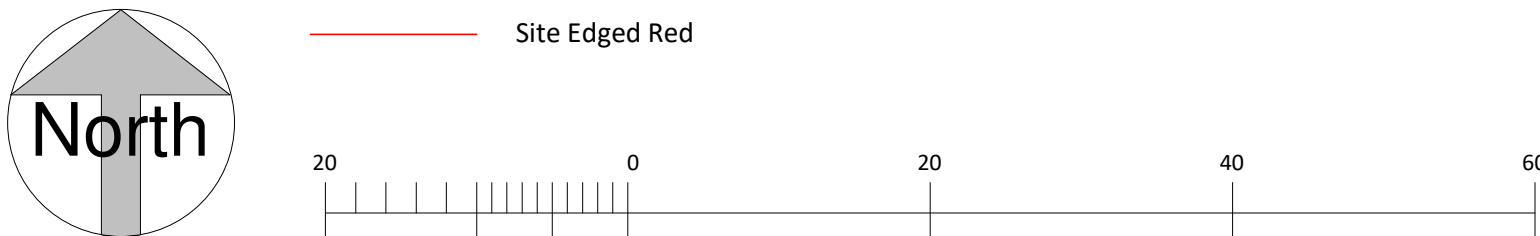

Rev	Date	Int	Description
-----	------	-----	-------------

**RIBA**

Chartered Practice

Client:  
**Ashton Pioneer Homes**

Project:  
**Envile House, Richmond Street, Ashton under Lyne**

Job No:  
**3300**

Scale @ A3:  
As indicated

Description: <b>Site Plan as Proposed</b>	Drawn By: ST	Checked By: KW	Date: 27/10/22	Status Code: S0	Drawing No: <b>202</b>	Rev:
--	-----------------	-------------------	-------------------	--------------------	---------------------------	------

Purpose of Issue: <b>Planning</b>	File Identifier: <b>ENV-BTP-00-SP-DR-A-3300_202</b>
--------------------------------------	--