


Plans prepared for
Local Authority approval
All dimensions to be checked on site



Rear Elevation

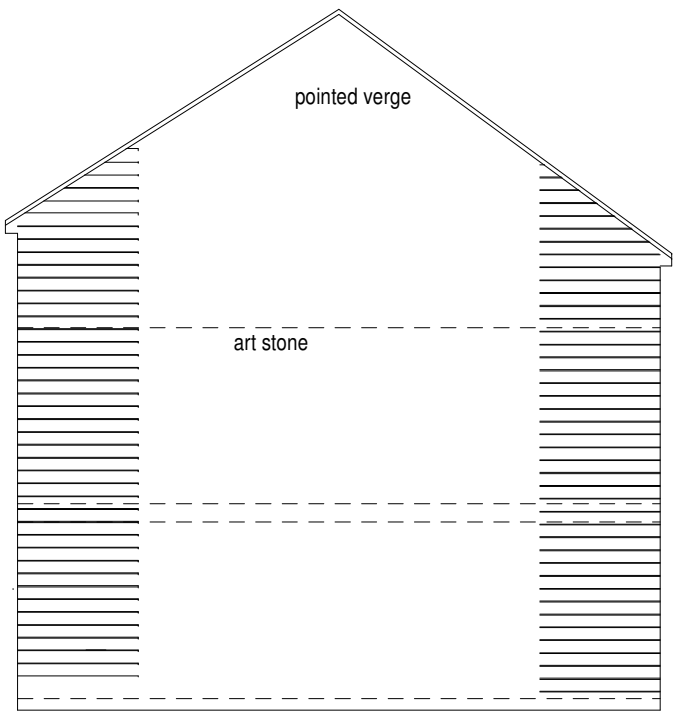

Side Elevation plot 9



Front Elevation



A	-	-
	Date	Revisions

©copyright

Client

-

Job Title

-

Development at
Stamford Road
Mossley

Drawing Title
-
Elevations

Scale 1:100@ A1

-

Date

-

Drawn by

-

Drg No.	Rev.
- PA02/2022/02	- C