

First Floor Plan



Ground Floor Plan



Rear Elevation



Type C Gable Elevation

Materials Legend

1

Roof Tiles TBC

2

Red multi facing brickwork TBC

3

UPVC window frames. Colour Anthracite

4

UPVC rainwater goods. Colour Black

5


UPVC fascias and soffits. Colour Black

NB All materials/colours to be approved by LA

Obscure glazing to all bathroom / WC windows and gable windows where required for privacy



Front Elevation

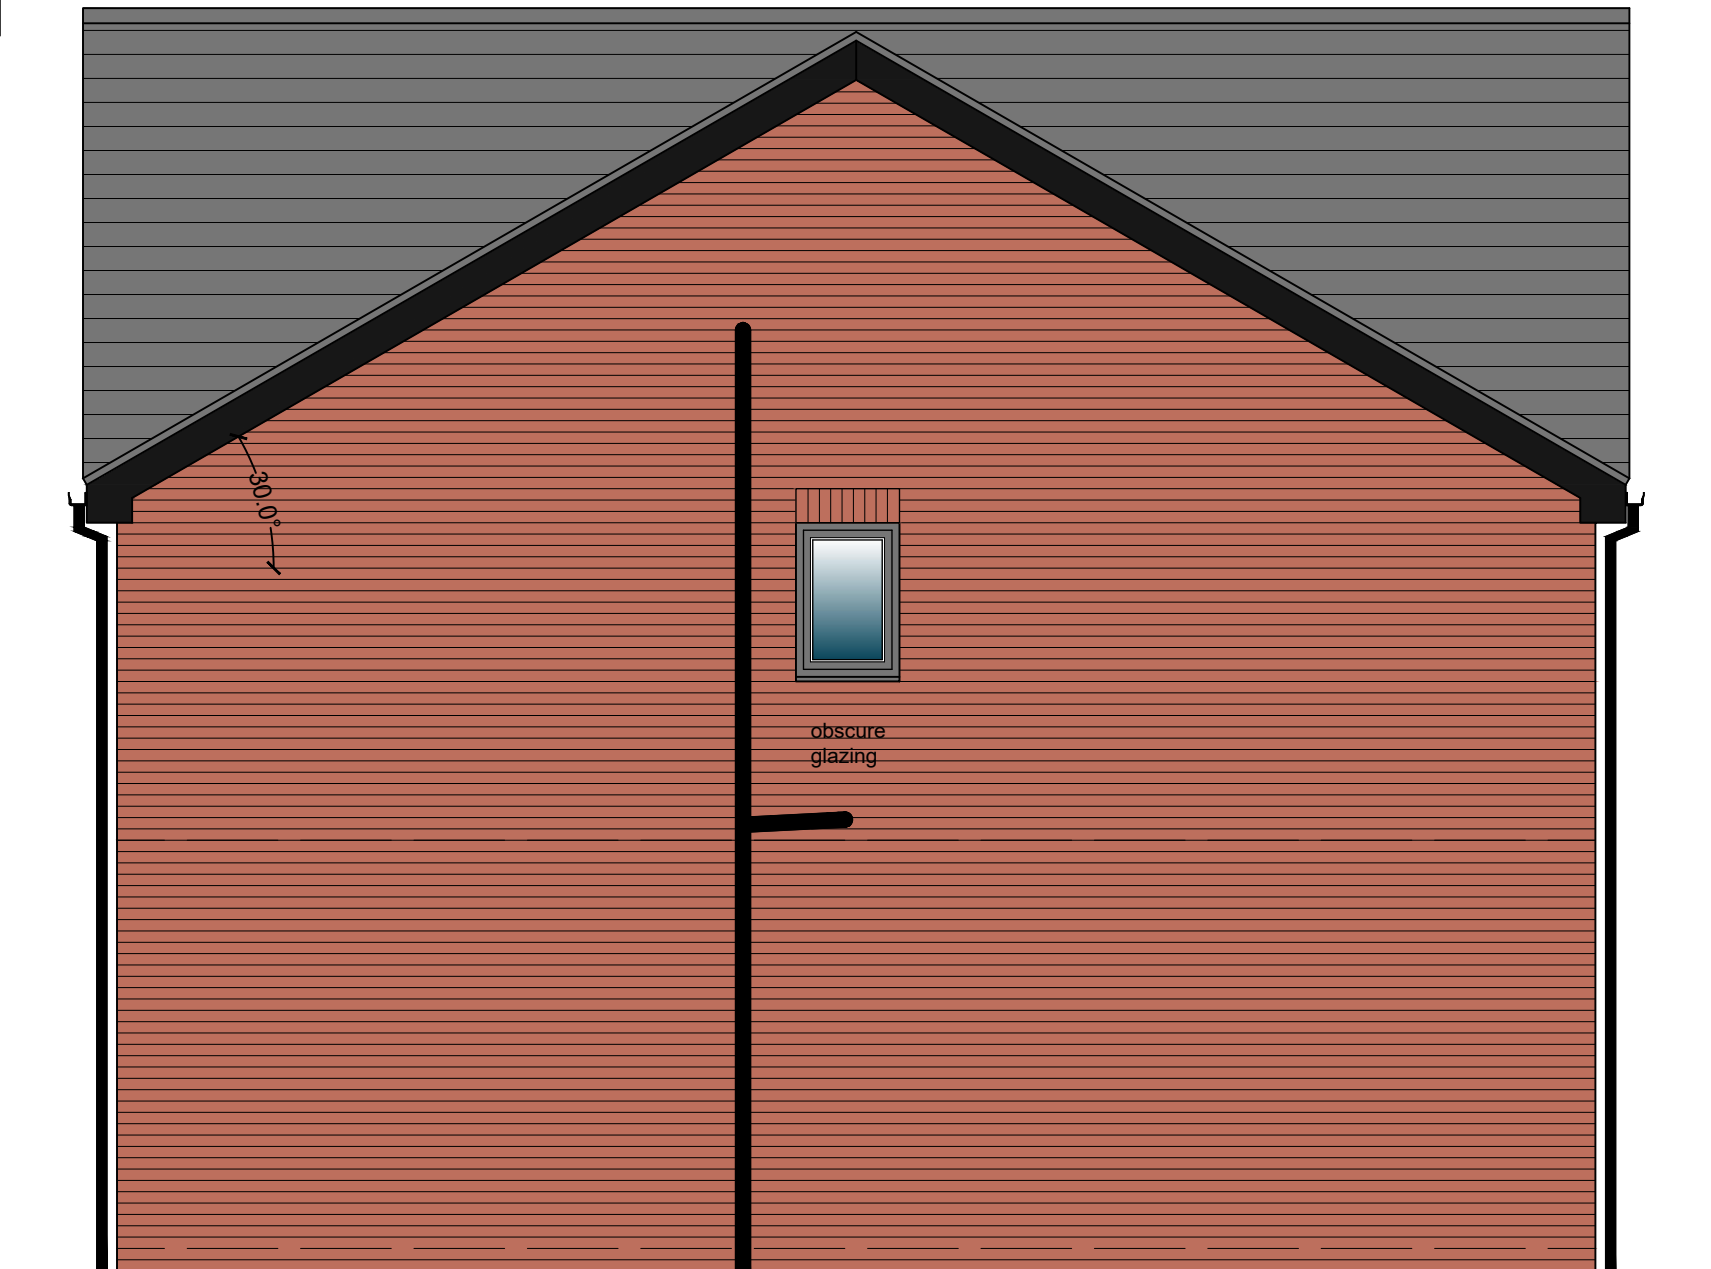

Type A Gable Elevation

Revision	Date	Details
A	May 22	Amendments to suit comments from Wiggett's sales team.
B	May 22	Amendments to suit comments from Wiggett's sales team.
C	June 22	Canopy removed at Wiggett's request.

Client:	Wiggett Construction			
Job:	Fern Lodge Drive, Ashton-Under-Lyne			
Drawing title:	House Type A / C			
Drawing Number: (Job number)	M4852	(PL)	03	Revision: C
Scale:	1:50 @ A1			
Date:	May 2022			
Drawn by/ checked by:	RW			