




# WEST ELEVATION 1:50

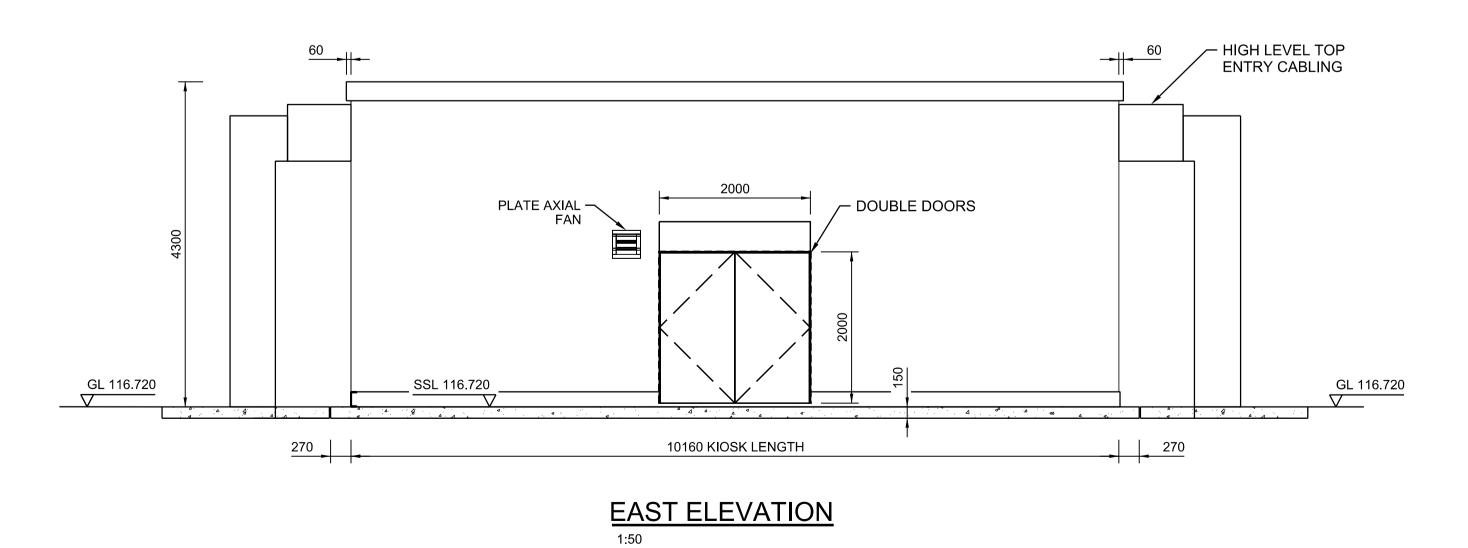


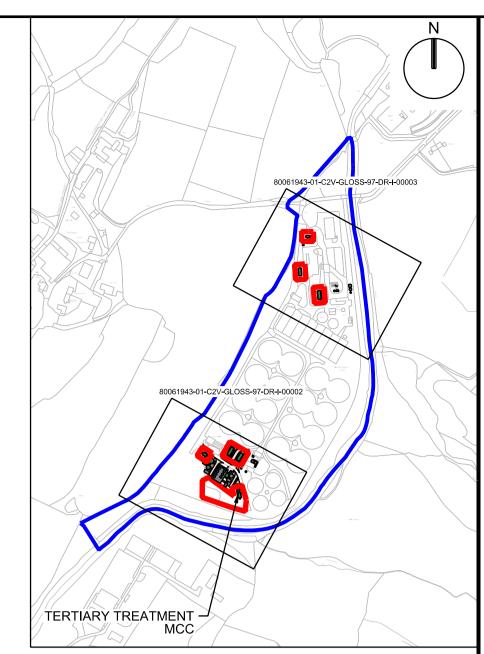

## KEY PLAN

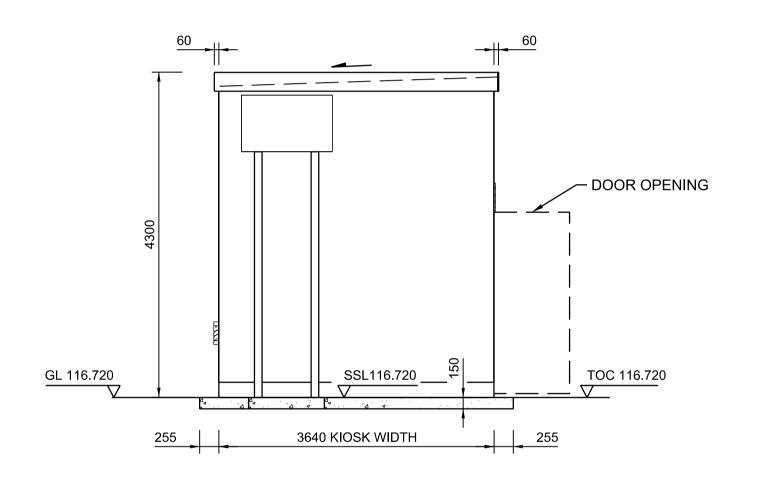

# SOUTH ELEVATION 1:50

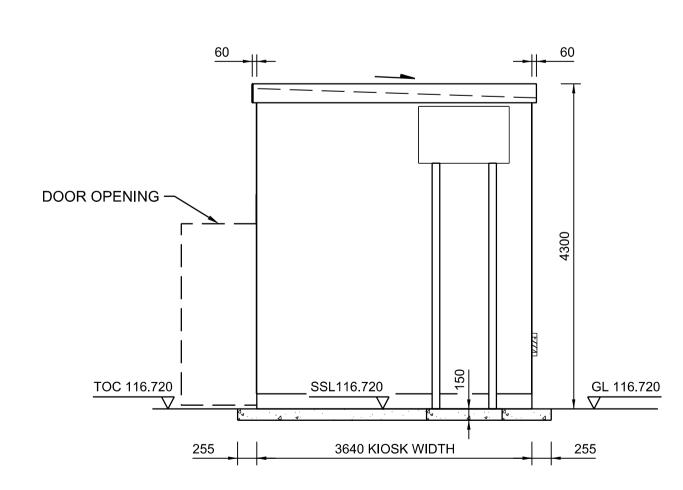

## NORTH ELEVATION 1:50

SCALE 1:50 (A1) METRES SCALE 1:100 (A3)

0 50 100 150 200 250 300 350 400 450 500 SCALE 1:5,000(A1) METRES SCALE 1:10,000 (A3)

#### NOTES

- 1. ALL DIMENSIONS IN MILLIMETRES AND ALL LEVELS IN METRES
- AOD UNLESS NOTED OTHERWISE.

  2. KIOSK MATERIAL TYPE, GRP, COLOURED A DARK RECESSIVE
- GREEN (14c39).

  3. ALL VENT AND FAN DETAILS ARE INDICATIVE. ALL VENTS TO BE
- FITTED WITH INSECT PROOF SCREENS.

  4. DOUBLE DOORS TO BE FULL HEIGHT WITH HASP AND STAPLE PAD LOCKING FACILITY AND STAINLESS STEEL SECURITY SHROUD COVER.

### LEGEND

GL GROUND LEVEL SSL STRUCTURAL SLAB LEVEL

TOC TOP OF CONCRETE

PROPOSED DEVELOPMENT REQUIRING

PLANNING PERMISSION - 3080 m² / 0.308 ha

LAND WITHIN UNITED UTILITIES OWNERSHIP

CONCRETE

### REFERENCE DRAWINGS

- . 80061943-01-C2V-GLOSS-97-DR-I-00001 PLANNING APPLICATION SITE LAYOUT PLAN
- 80061943-01-C2V-GLOSS-97-DR-I-00002 PLANNING APPLICATION SITE LAYOUT PLAN SHEET 1 OF 2
- 3. 80061943-01-C2V-GLOSS-97-DR-I-00003 PLANNING APPLICATION
- SITE LAYOUT PLAN SHEET 2 OF 2
  4. 80061943-01-C2V-GLOSS-97-DR-I-00004 PLANNING APPLICATION,
- FERRIC DOSING KIOSK 1 AND 2 PLAN & ELEVATIONS
  5. 80061943-01-C2V-GLOSS-97-DR-I-00005 PLANNING APPLICATION
- LV DISTRIBUTION MCC PLAN & ELEVATIONS
  80061943-01-C2V-GLOSS-97-DR-I-00007 PLANNING APPLICATION
- TSR MCC KIOSK PLAN & ELEVATIONS

  7. 80061943-01-C2V-GLOSS-97-DR-I-00008 PLANNING APPLICATION
- DNO KIOSK PLAN & ELEVATIONS 80061943-01-C2V-GLOSS-97-DR-I-00009 - SODIUM HYDROXIDE
- DOSING KIOSK PLAN & ELEVATIONS
  9. 80061943-01-C2V-GLOSS-97-DR-C-00001 CIVIL GAS PROTECTION
- MEASURES KEY PLAN

  10. 80061943-01-C2V-GLOSS-99-DR-C-00002 CIVIL GAS PROTECTION
- MEASURES MISCELLANEOUS DETAILS

  11. 80061943-01-C2V-GLOSS-99-DR-C-00003 KIOSK GAS PROTECTION
- MEASURES MISCELLANEOUS DETAILS

  12. 80061943-01-C2V-GLOSS-97-DR-L-00003 LANDSCAPE AND

### CURRENT ISSUE INFORMATION

BIODIVERSITY PROPOSALS PLAN

P04	SP	МН	МН	Issued for Planning Application	04/04/23
VERSION	AUTH	CHKD	REVD	REASON FOR ISSUE	DATE
S2		Issu	ed for	<sup>-</sup> Information	

SUITABILITY CODE SUITABILITY DESCRIPTION



Water for the North West



GLOSSOP WwTW - Q and X REQUIREMENTS - AMP7

PLANNING APPLICATION
TERTIARY TREATMENT MCC KIOSK

PLAN & ELEVATIONS

SCALE	SHEET SIZE
AS SHOWN	A1
DRAWING NUMBER	REVISION
80061943-01-C2V-GLOSS-97-DR-I-00006	P04
00001945-01-02V-GLOSS-97-DIX-1-00000	

©The copyright of this document, which contains information of a proprietary nature, is vested in United Utilities Water Limited. The content of this document may not be used by, or its contents divulged to any other person whatsoever without the prior written permission of United Utilities Water Limited. Copyright Acknowledgement: Use of Ordnance Survey map data sanctioned by the controller of H.M. Stationery Office. OS Licence Number 100019326. Crown copyright