




PLAN VIEW
1:50

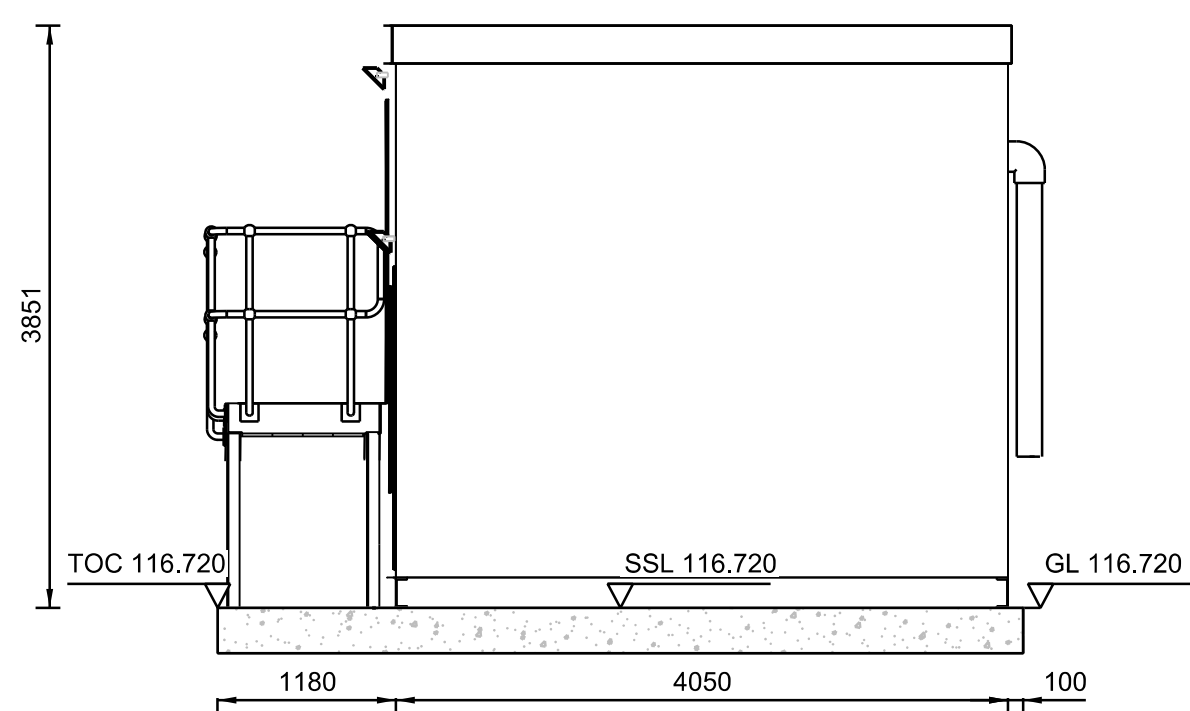


NORTH ELEVATION
1:50

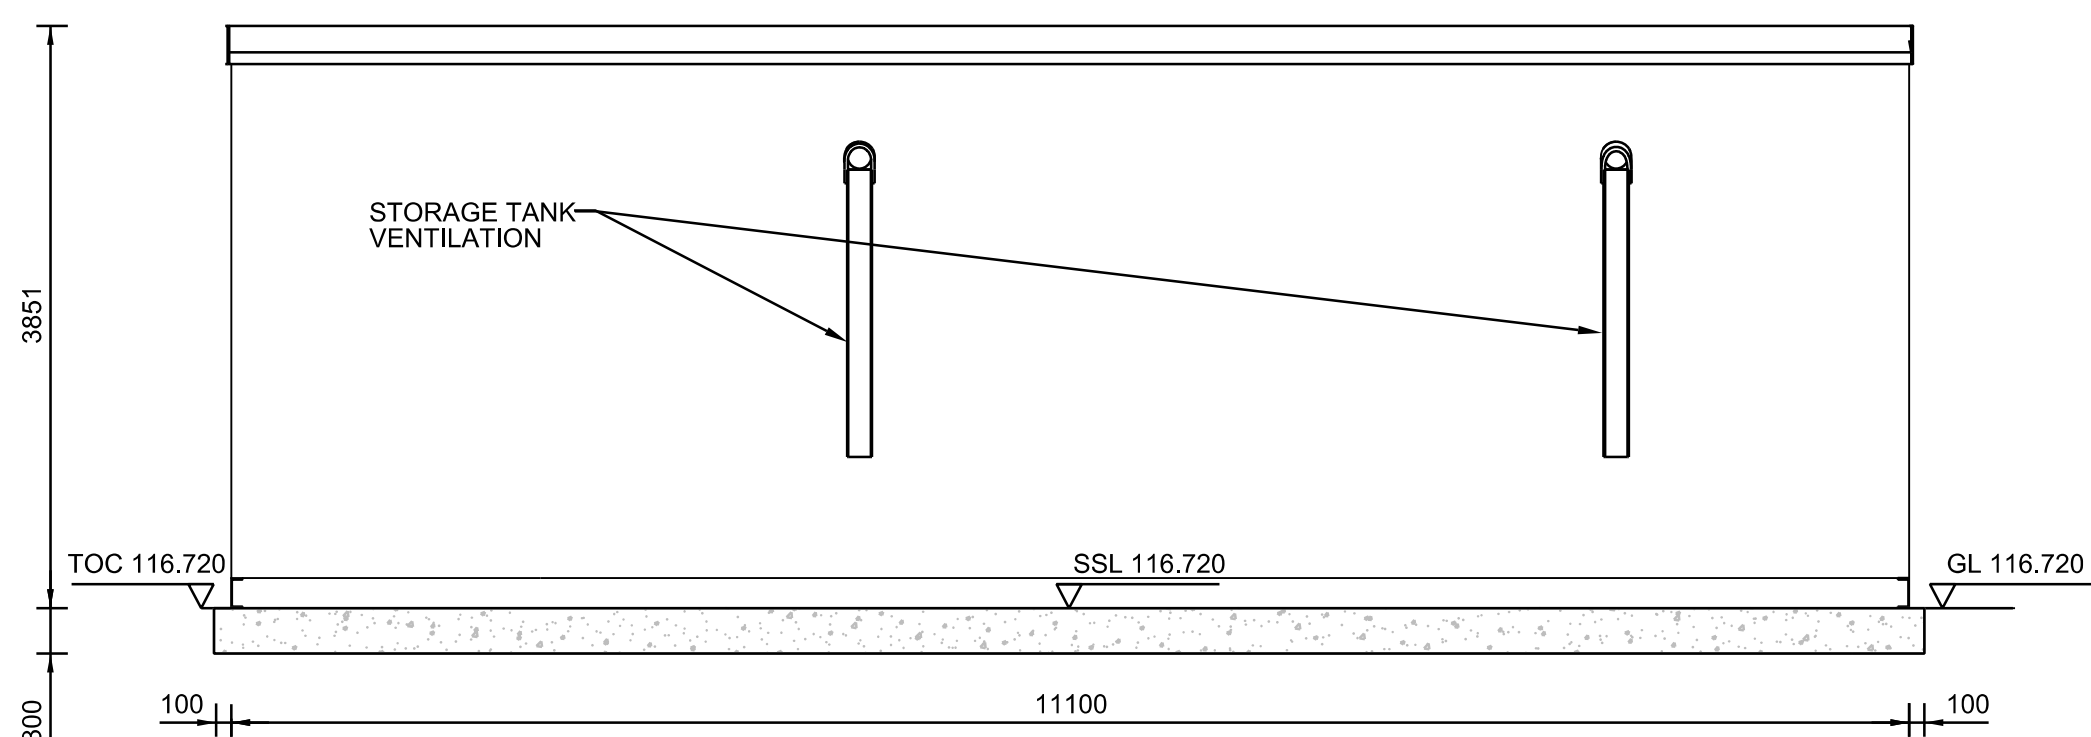


WEST ELEVATION
1:50

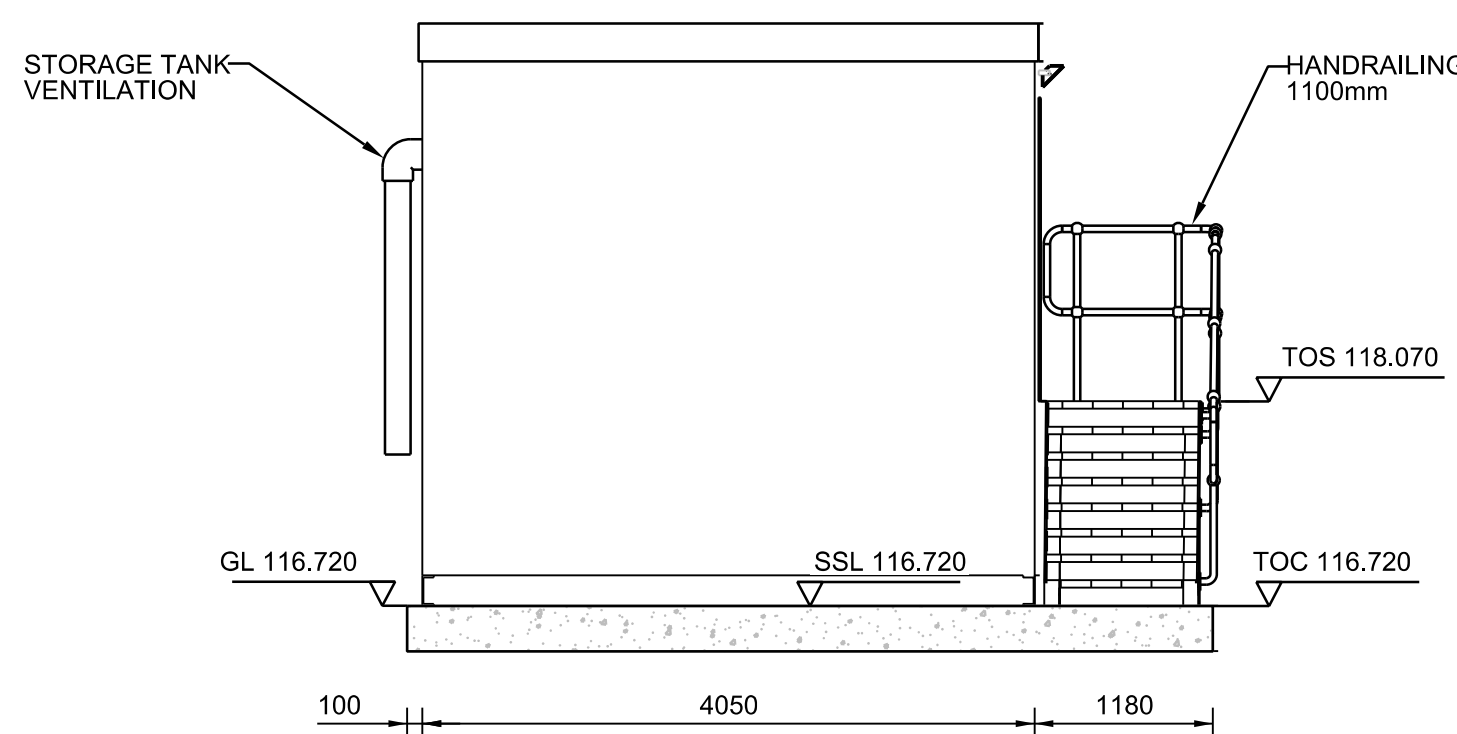

SOUTH ELEVATION
1:50

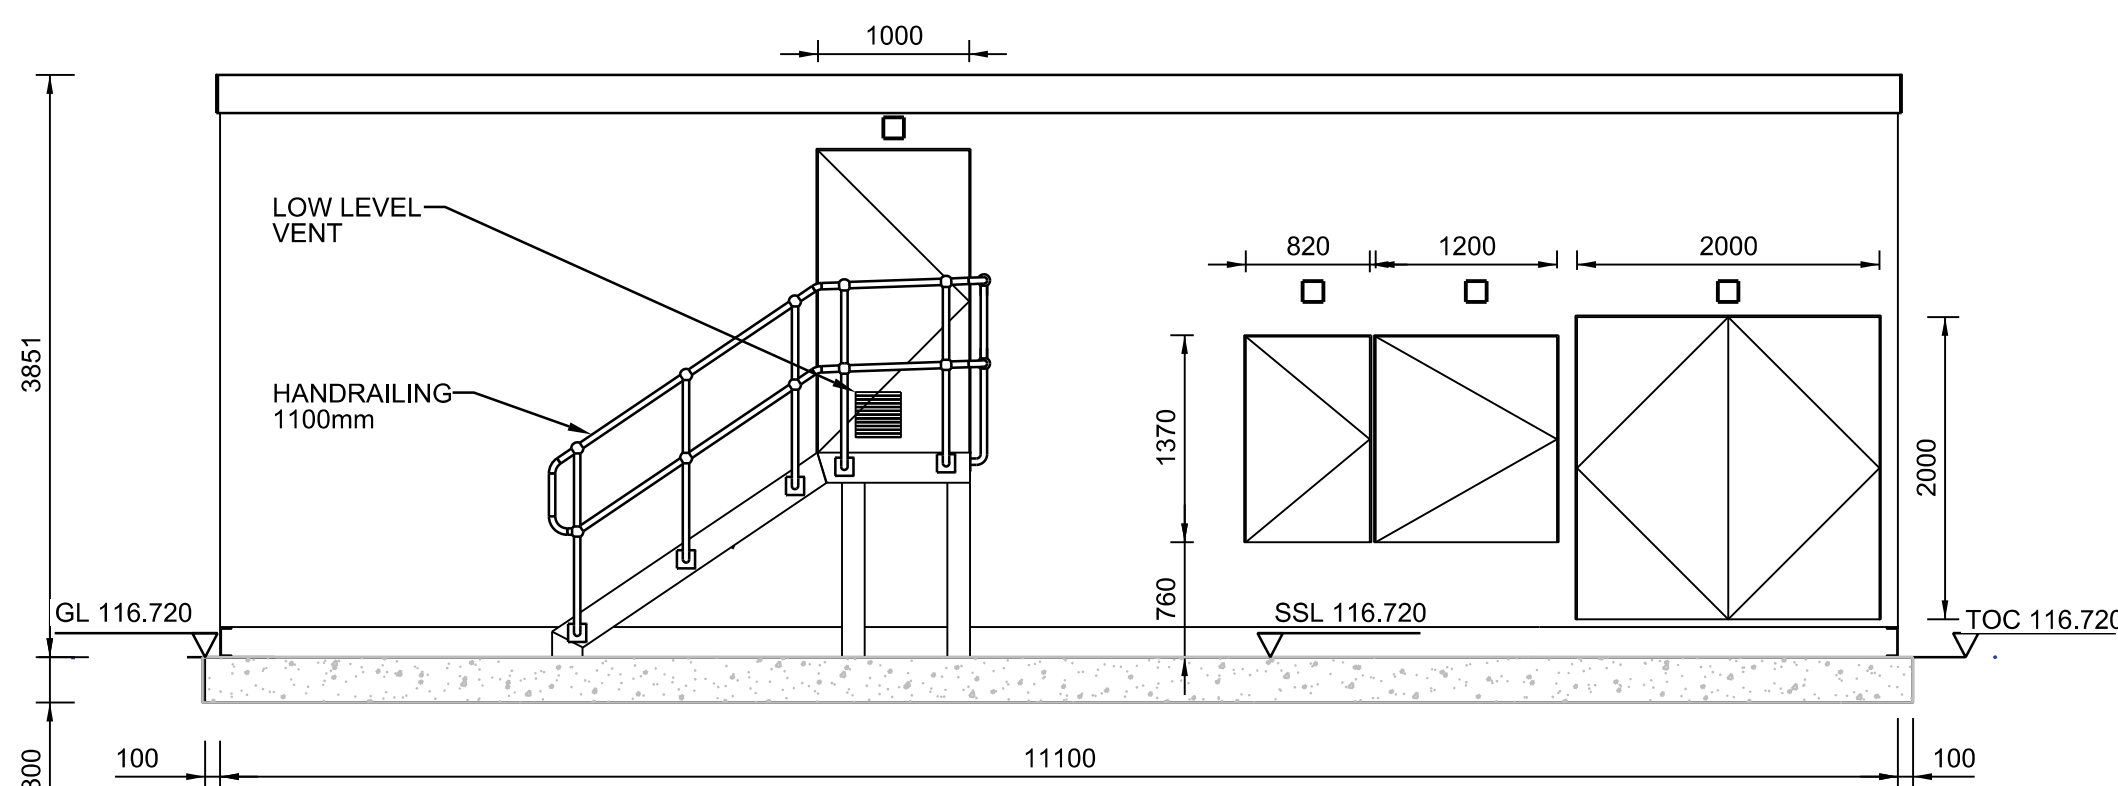

EAST ELEVATION
1:50

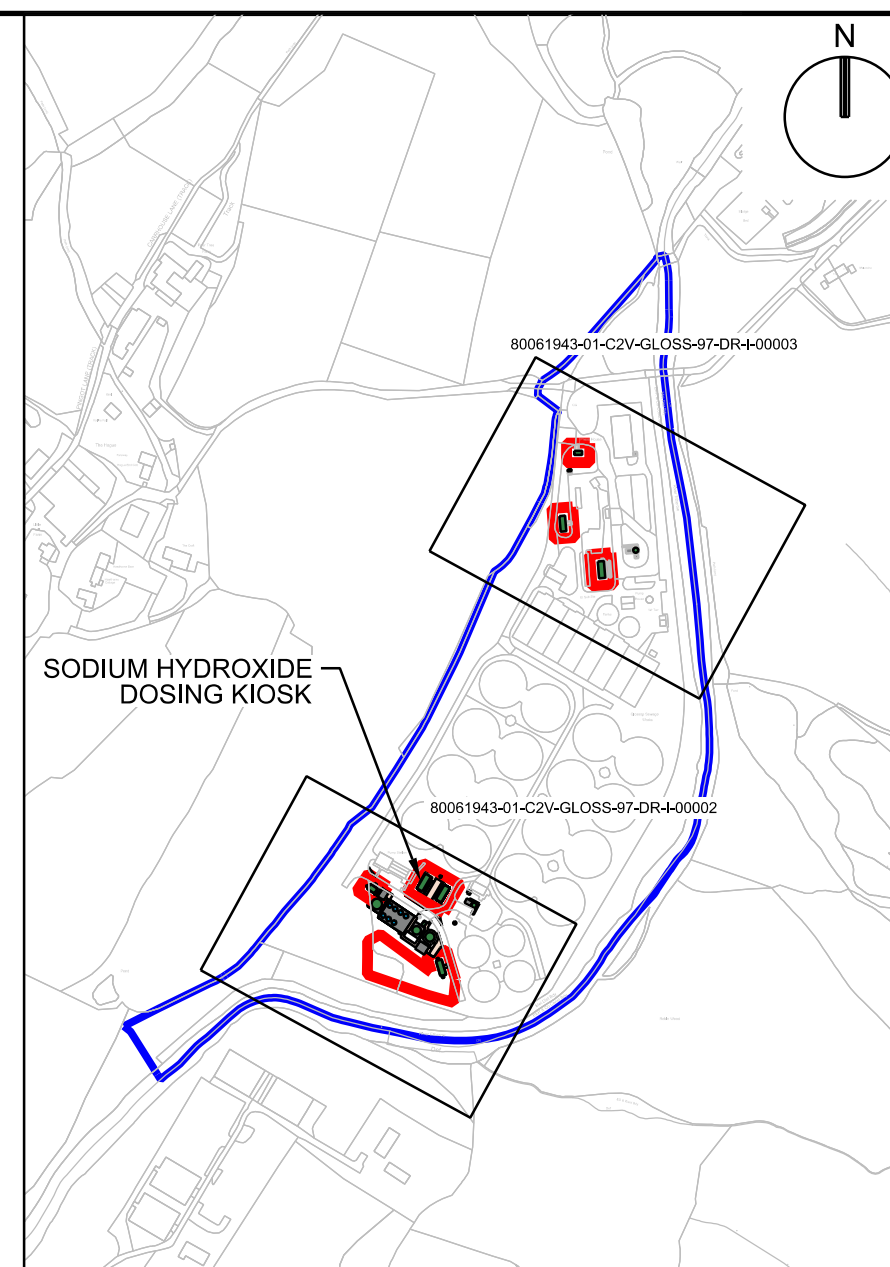

KEY PLAN
1:5000

NOTES

1. ALL DIMENSIONS IN MILLIMETRES AND ALL LEVELS IN METRES AOD UNLESS NOTED OTHERWISE.
2. KIOSK TO BE COLOUR DARK GREEN AS PER 14C39 TO BS4800.
3. ALL VENT AND FAN DETAILS ARE INDICATIVE. ALL VENTS TO BE FITTED WITH INSECT PROOF SCREENS.
4. DOORS TO BE FULL HEIGHT WITH PAD LOCKING FACILITY AND STAINLESS STEEL SECURITY SHROUD COVER
5. GALVANISED STEEL ACCESS STAIRS AND PLATFORM, NATURAL FINISH.

LEGEND

- | | |
|-----|--|
| | PROPOSED DEVELOPMENT REQUIRING PLANNING PERMISSION - 3080m ² / 0.308 ha |
| | LAND WITHIN UNITED UTILITIES OWNERSHIP |
| | CONCRETE |
| GL | GROUND LEVEL |
| TOS | TOP OF STEEL |
| TOC | TOP OF CONCRETE |
| SSL | STRUCTURE SLAB LEVEL |

REFERENCE DRAWINGS

1. 80061943-01-C2V-GLOSS-97-DR-I-00001 - SITE LOCATION PLAN
2. 80061943-01-C2V-GLOSS-97-DR-I-00002 - PLANNING APPLICATION SITE LAYOUT PLAN SHEET 1 OF 2
3. 80061943-01-C2V-GLOSS-97-DR-I-00003 - PLANNING APPLICATION SITE LAYOUT PLAN SHEET 2 OF 2
4. 80061943-01-C2V-GLOSS-97-DR-I-00004 - PLANNING APPLICATION FERRIC DOSING KIOSK 1 AND 2 PLAN & ELEVATIONS
5. 80061943-01-C2V-GLOSS-97-DR-I-00005 - PLANNING APPLICATION LV DISTRIBUTION MCC PLAN & ELEVATIONS
6. 80061943-01-C2V-GLOSS-97-DR-I-00006 - PLANNING APPLICATION TERTIARY TREATMENT MCC KIOSK PLAN & ELEVATIONS
7. 80061943-01-C2V-GLOSS-97-DR-I-00007 - PLANNING APPLICATION TSR MCC KIOSK PLAN & ELEVATIONS
8. 80061943-01-C2V-GLOSS-97-DR-I-00008 - PLANNING APPLICATION DNO KIOSK PLAN & ELEVATIONS
9. 80061943-01-C2V-GLOSS-97-DR-C-00001 - CIVIL GAS PROTECTION MEASURES KEY PLAN
10. 80061943-01-C2V-GLOSS-99-DR-C-00002 - CIVIL GAS PROTECTION MEASURES MISCELLANEOUS DETAILS
11. 80061943-01-C2V-GLOSS-99-DR-C-00003 - KIOSK GAS PROTECTION MEASURES MISCELLANEOUS DETAILS
12. 80061943-01-C2V-GLOSS-97-DR-L-00003 - LANDSCAPE AND BIODIVERSITY PROPOSALS PLAN

CURRENT ISSUE INFORMATION

P03	SP	MH	MH	Issued for Planning Application	04/04/23
VERSION	AUTH	CHKD	REVD	REASON FOR ISSUE	DATE
S2		Issued for Information			
SUITABILITY CODE		SUITABILITY DESCRIPTION			



GLOSSOP WwTW - Q and X REQUIREMENTS - AMP7
PLANNING APPLICATION
SODIUM HYDROXIDE DOSING KIOSK
PLAN & ELEVATIONS

SCALE AS SHOWN	SHEET SIZE A1
DRAWING NUMBER 80061943-01-C2V-GLOSS-97-DR-I-00009	REVISION P03