





SCALE 1:1000

NORTH

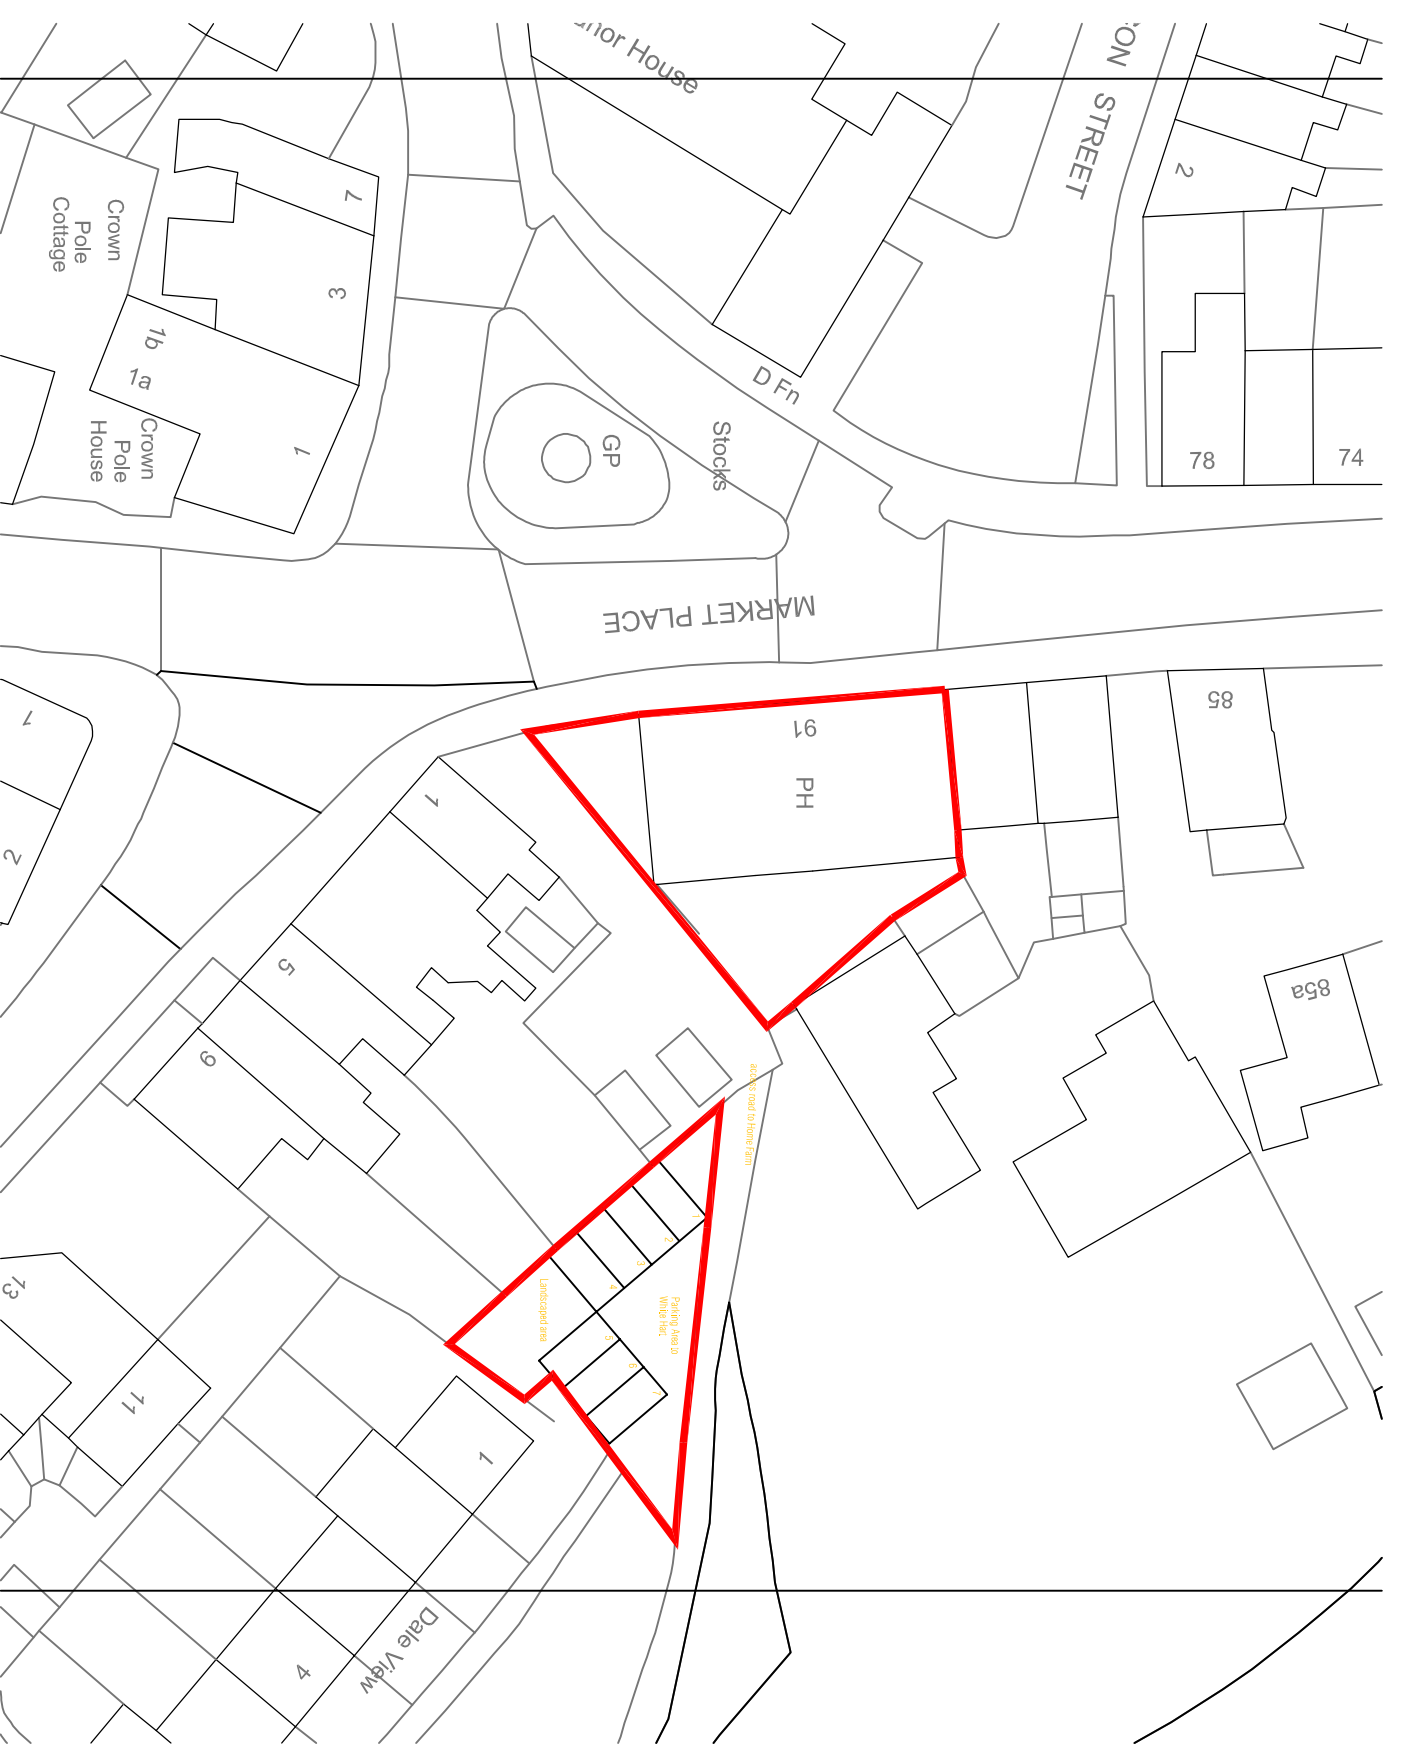

PROPOSED SITE PLAN 1:500

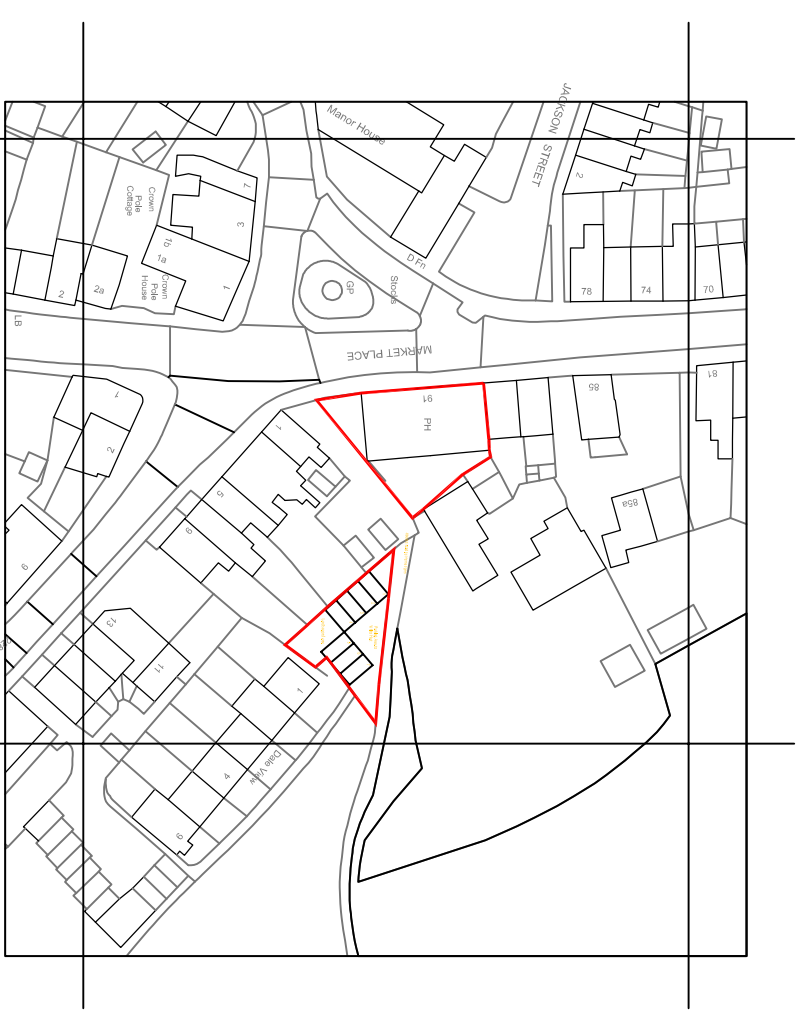

PROPOSED SITE PLAN 1:1250

PROJECT
 Mr Bardsley
 White Hart
 Mottram

DRAWING TITLE
 Proposed Site Plan
 As Proposed

SCALE 1:1250/500 **DATE** Aug 2015

DRAWN	CHECKED	REVISION
NUMBER		
White 003-		