



SITE LOCATION PLAN scale 1:1250 @ A3

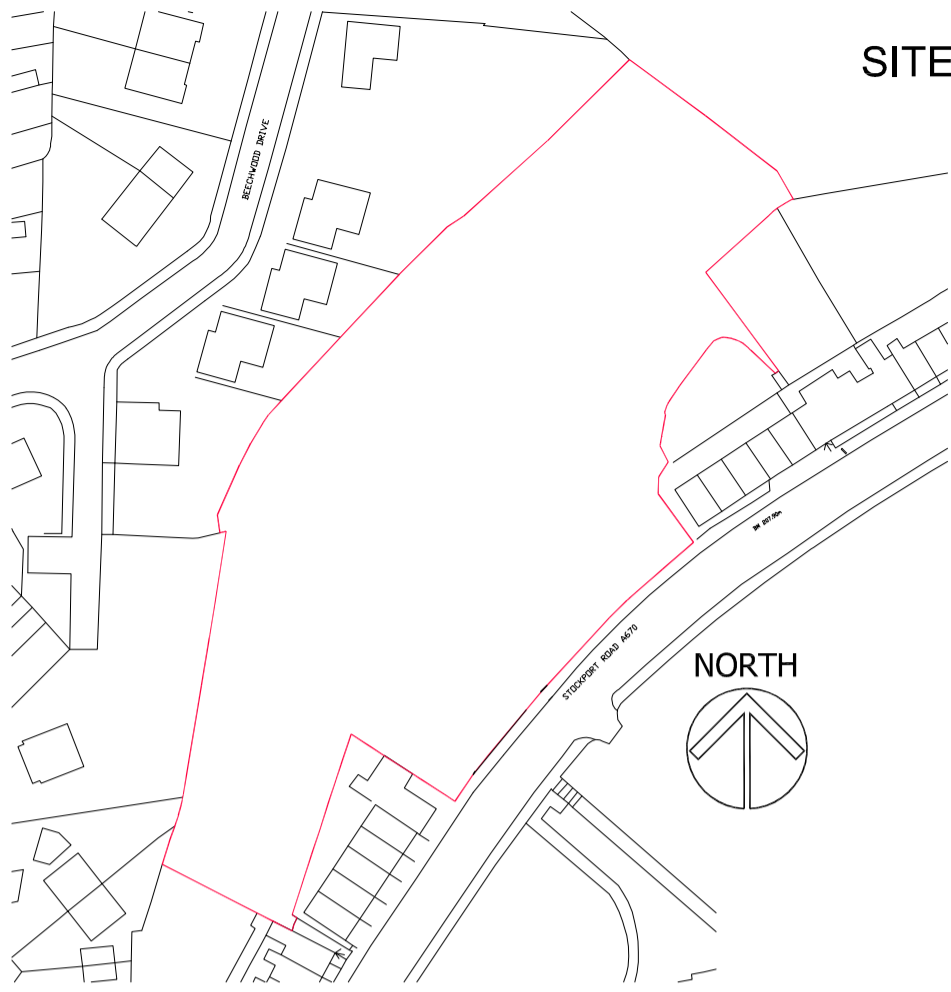

EXISTING SITE PLAN scale 1:500 @ A3

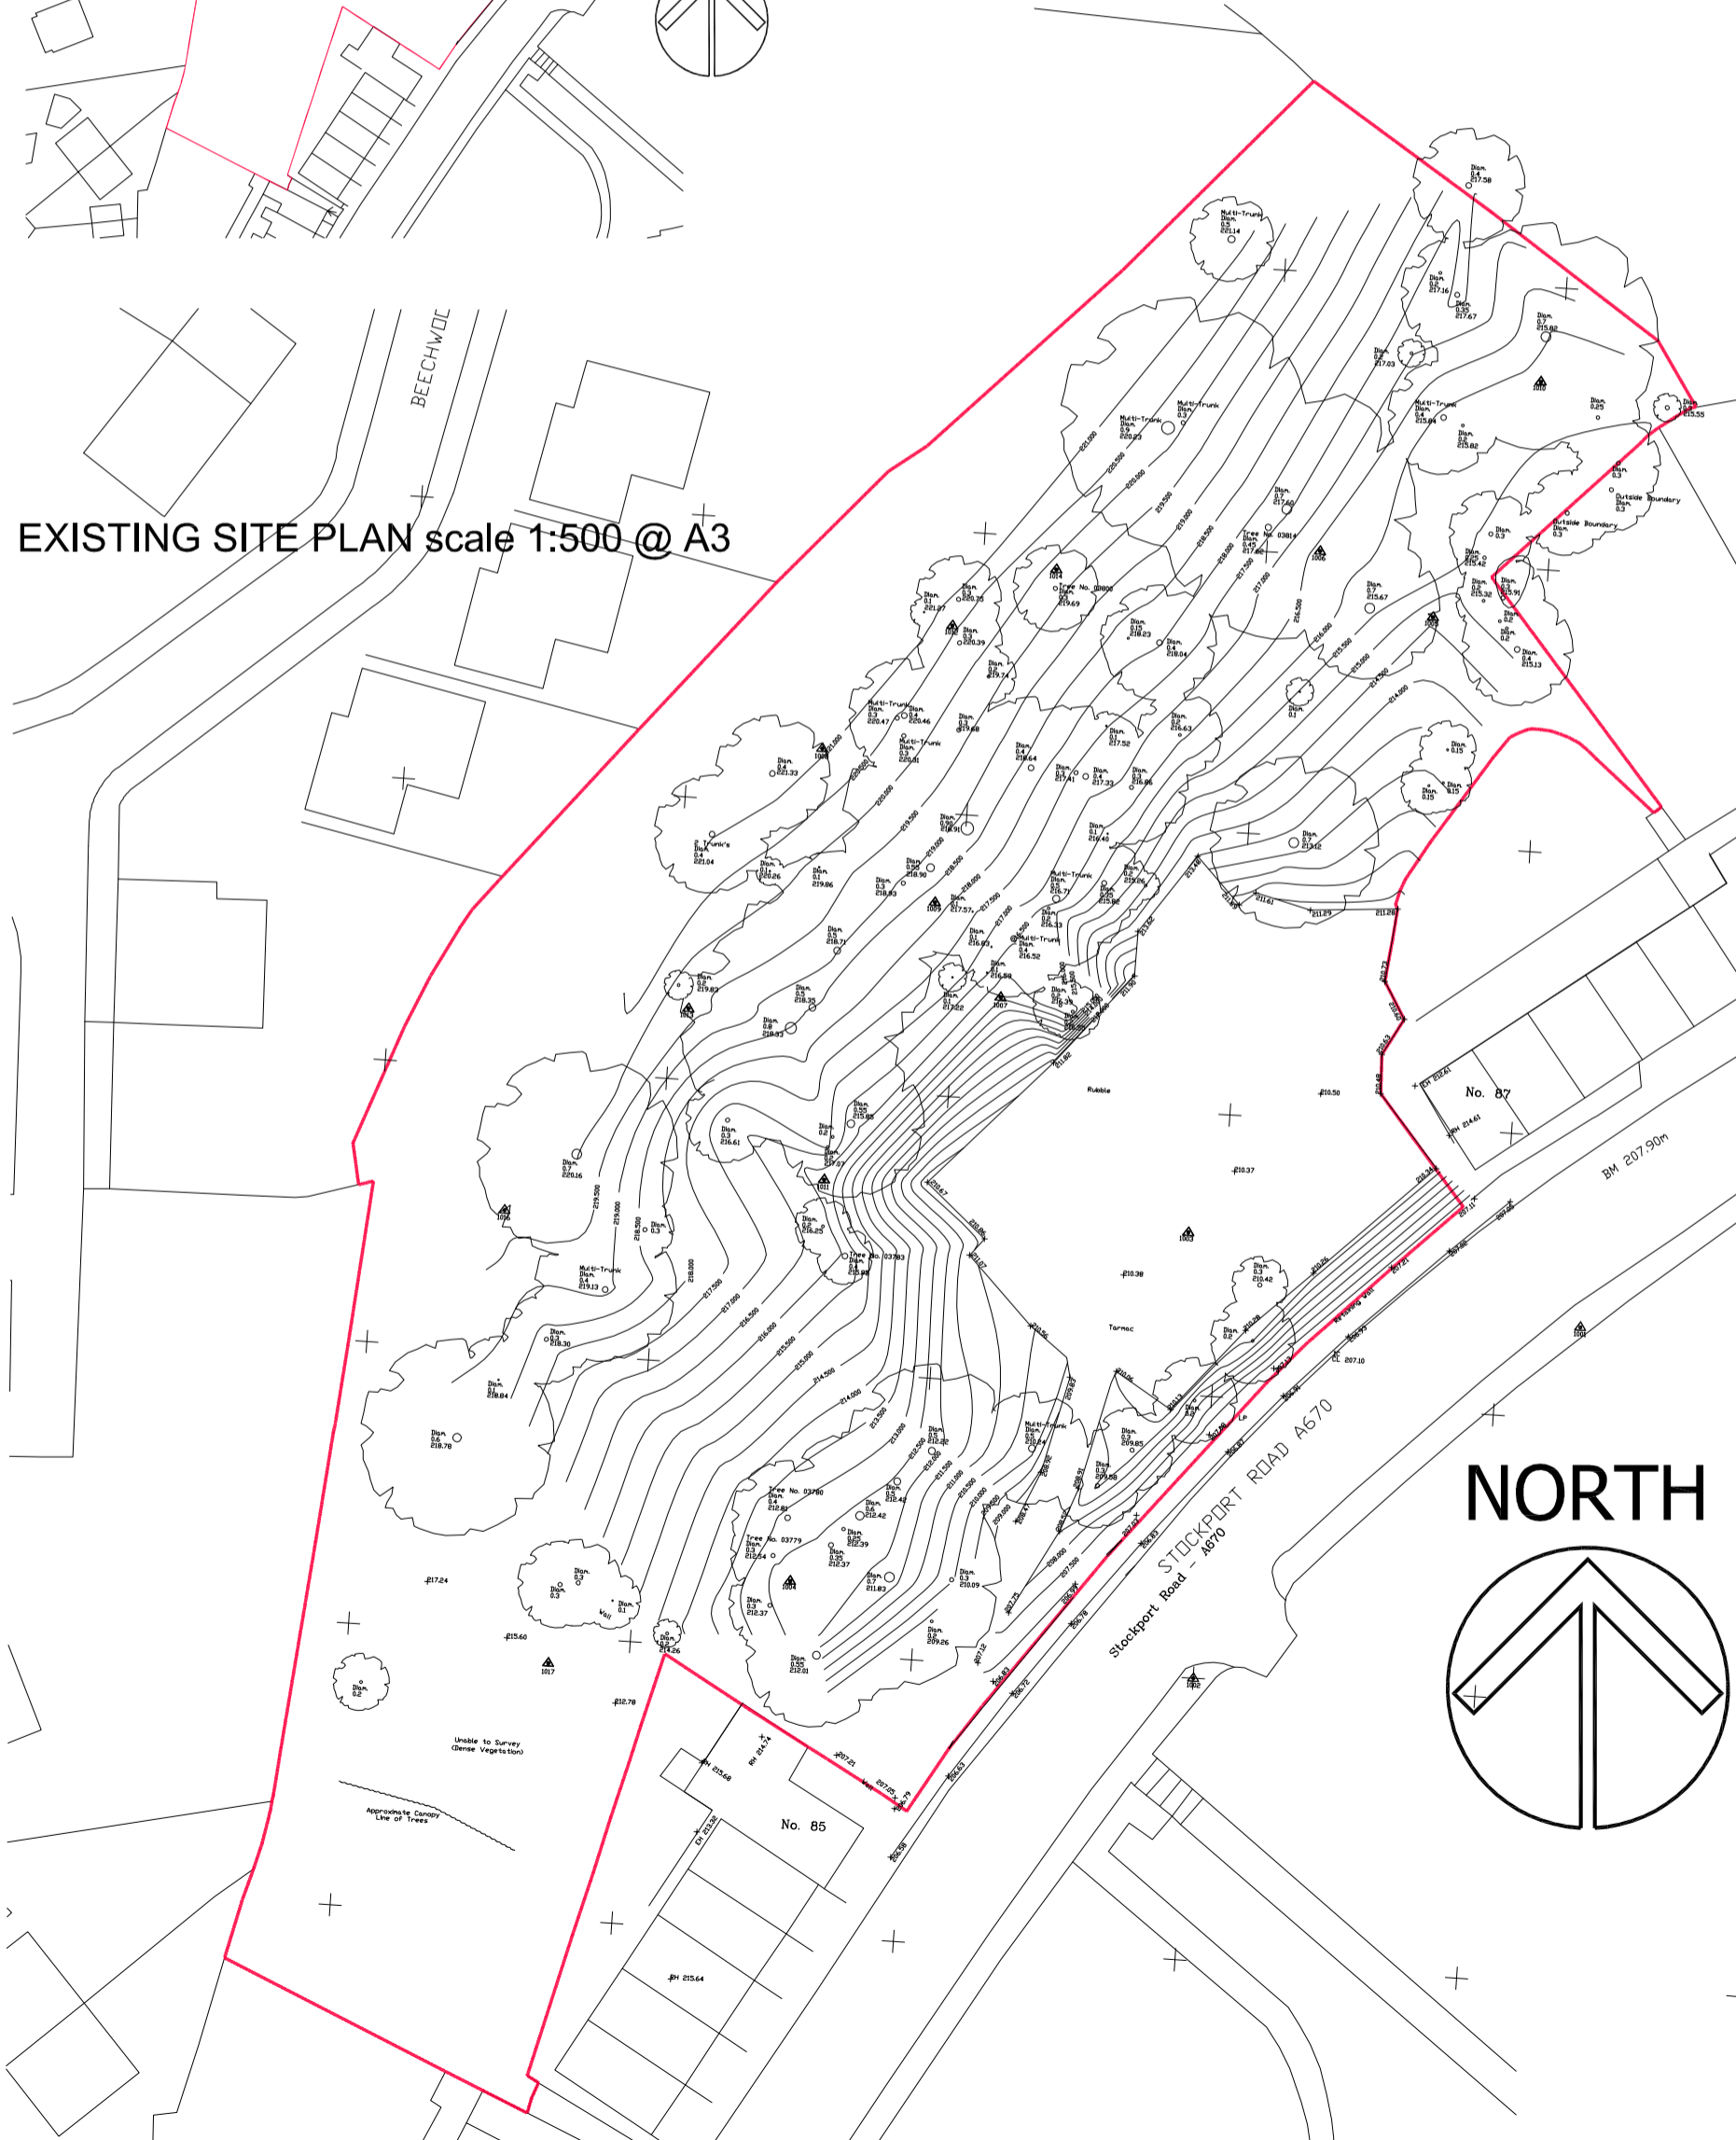

randle
white
architects

- The Copyright of this drawing belongs to Randle White Ltd and shall not be used or reproduced in any form without its express permission. The moral right of the Author is hereby asserted - Copyright © 2000.
- Do not scale from this drawing - Work to figured dimensions only. All dimensions to be checked on site prior to the execution of any work.
- For the avoidance of doubt all dimensions are measured to wall structure and not the finishes unless otherwise stated.
- Where any discrepancy is found to exist within or between drawings and/or documents it should be reported to the architect immediately.
- Randle White Ltd shall not be liable for any use of drawings & documents for any purpose other than for which the same were prepared by or on behalf of Randle White Ltd.

RIBA
Chartered Practice

Prospect House Mossley Ltd
PROSPECT HOUSE, STOCKPORT RD., MOSSLEY
EXISTING SITE PLAN AND LOCATION PLAN
RW
MARCH 2016
Scale : AS SHOWN
13-117(SU)400 Rev

Randle White Limited
11 Bradshaw Lane
Grappenhall
Cheshire
WA4 2JZ
01256 606570
www.randlewhite.co.uk