

61 GIBRALTAR LANE, DENTON
 GROUND FLOOR - AS PROPOSED
 (SCHEME 3) 1:100

General Notes

**Oldham & Rochdale
 Stockport & Tameside**

www.architectural.uk.com
 07872 577 565

Project Description:
 New two storey
 house

For:
 Mr Mustapha Matib

Site Address:
 61 Gibraltar Lane
 Denton, M34 7PY


Date: October 2017

Scale: 1:100 @ A3

Sheet Description:
 Ground Floor Plan
 As Proposed

No.	Revision /Issue	Date

Drawing Number:
 130102/001

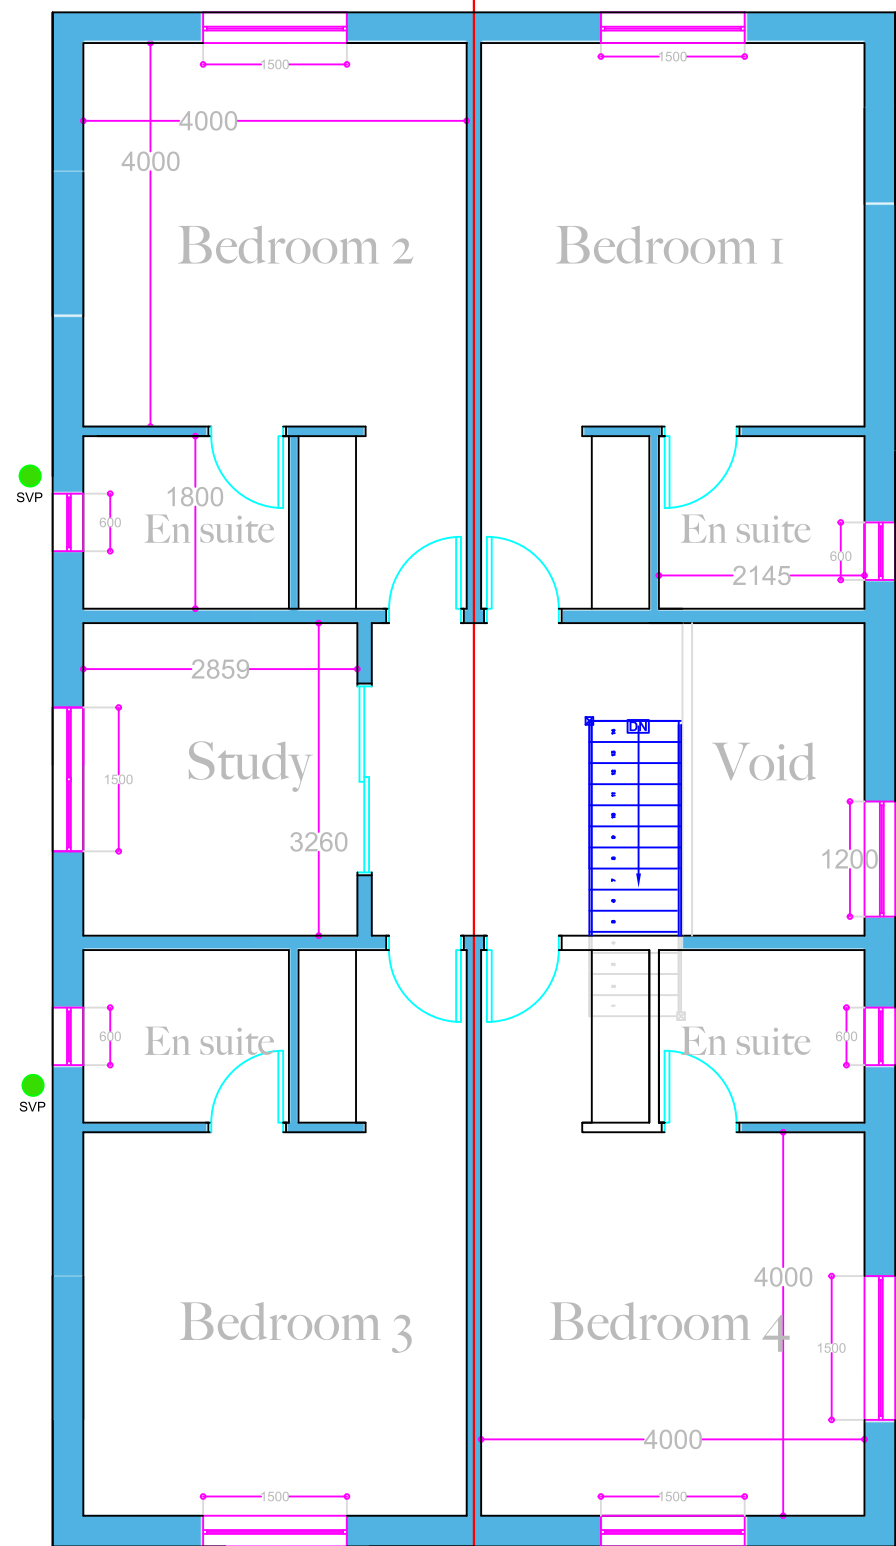

61 GIBRALTAR LANE, DENTON
 FIRST FLOOR - AS PROPOSED
 (SCHEME 3) 1:100

General Notes

**Oldham & Rochdale
 Stockport & Tameside**

www.architectural.uk.com
 07872 577 565

Project Description:
 New two storey
 house

For:
 Mr Mustapha Matib

Site Address:
 61 Gibraltar Lane
 Denton, M34 7PY


Date: October 2017

Scale: 1:100 @ A3


Sheet Description:
 First Floor Plan
 As Proposed

No.	Revision /Issue	Date
A	Window revs. (LPA comments)	20/4/18

Drawing Number:
 130102/002A

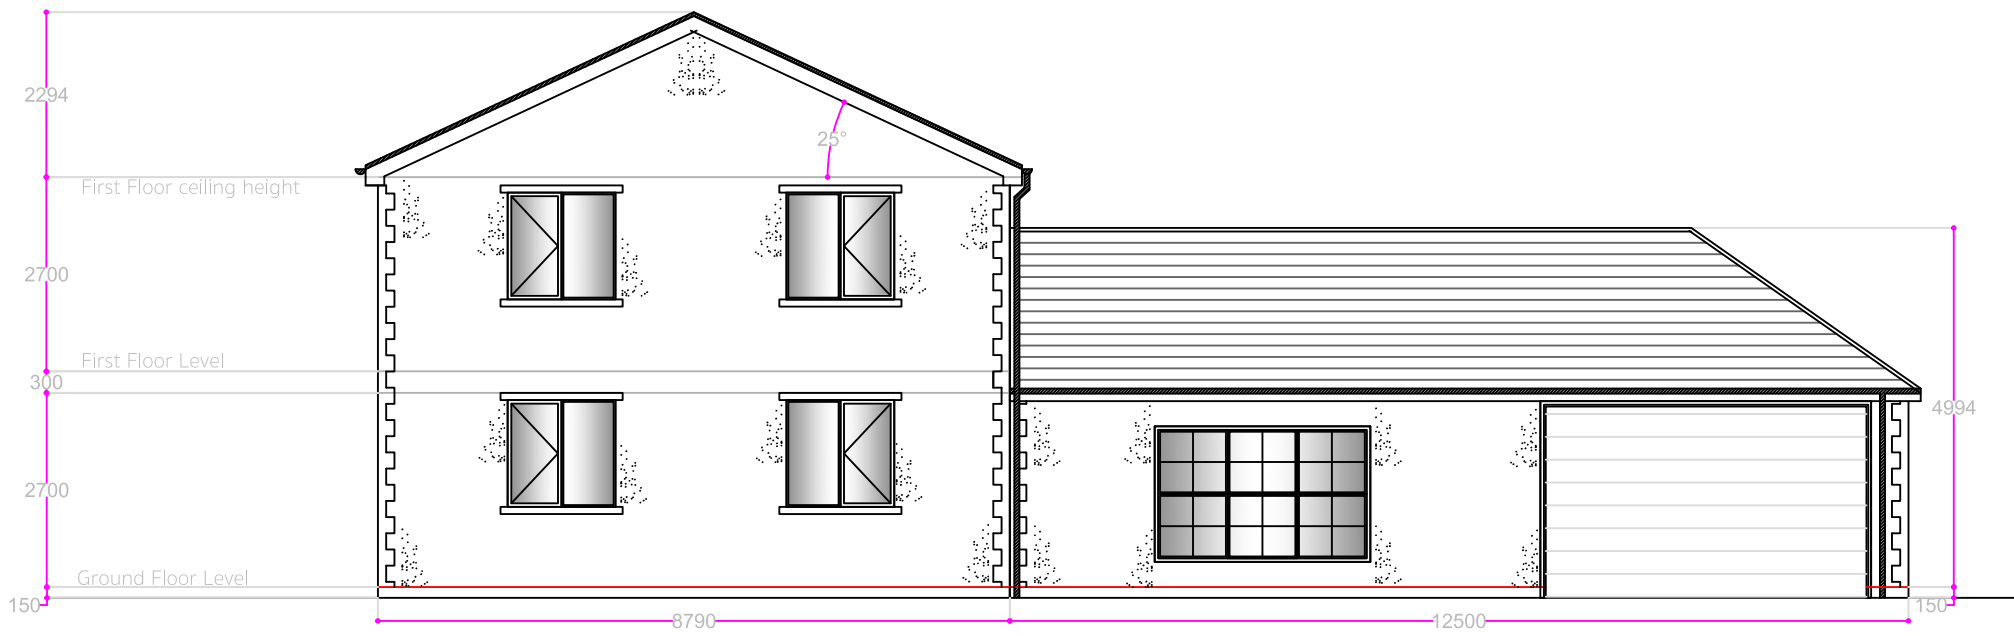

61 GIBRALTAR LANE, DENTON SOUTH-WEST ELEVATION - AS PROPOSED - (SCHEME 3)
1:100

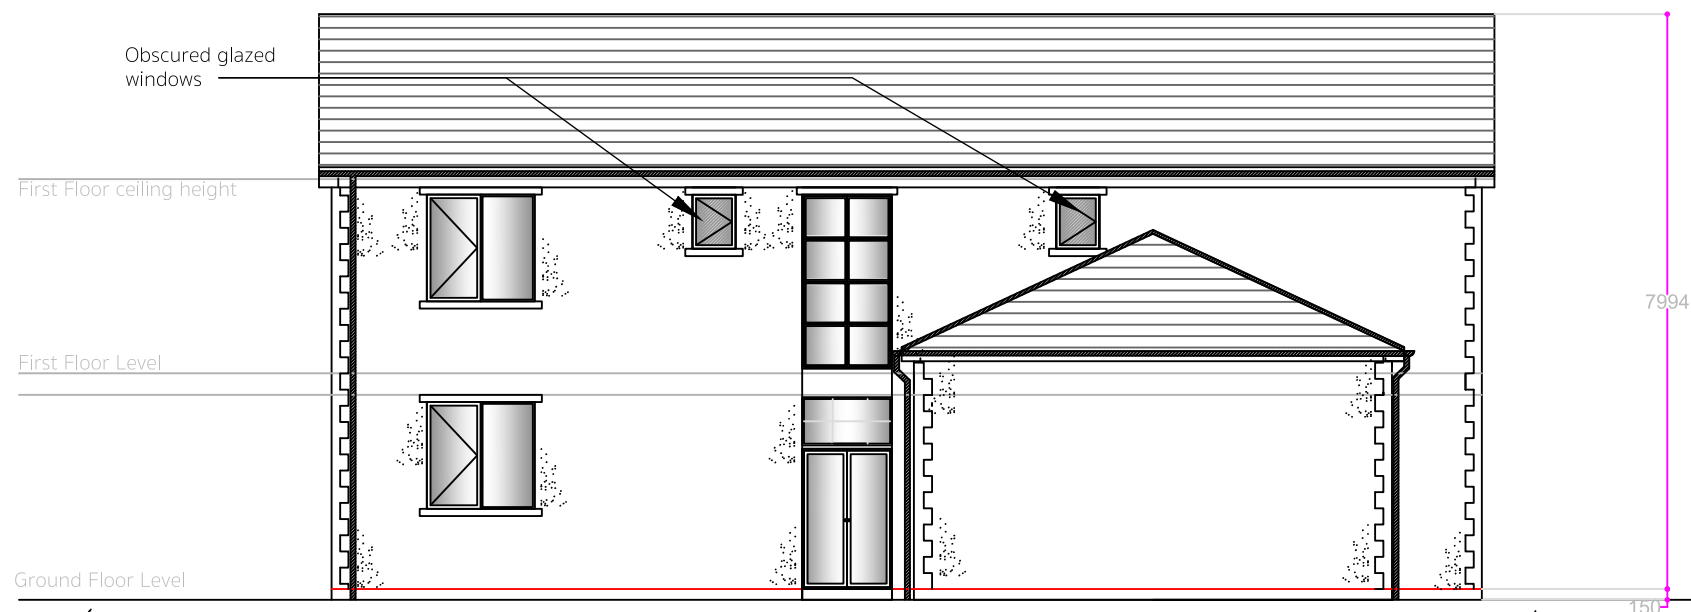

61 GIBRALTAR LANE, DENTON SOUTH-EAST ELEVATION - AS PROPOSED - (SCHEME 3) 1:100

General Notes

**Oldham & Rochdale
Stockport & Tameside**

www.architectural.uk.com
07872 577 565

Project Description:

New two storey house

For:

Mr Mustapha Matib

Site Address:

61 Gibraltar Lane
Denton, M34 7PY

Date:

October 2017

Scale:

1:100 @ A3


Sheet Description:

SW & SE Elevations
As Proposed


No.	Revision /Issue	Date
B	Window revs. (LPA comments)	20/4/18
A	New hipped roof shown	26/3/18

Drawing Number:

130102/003B

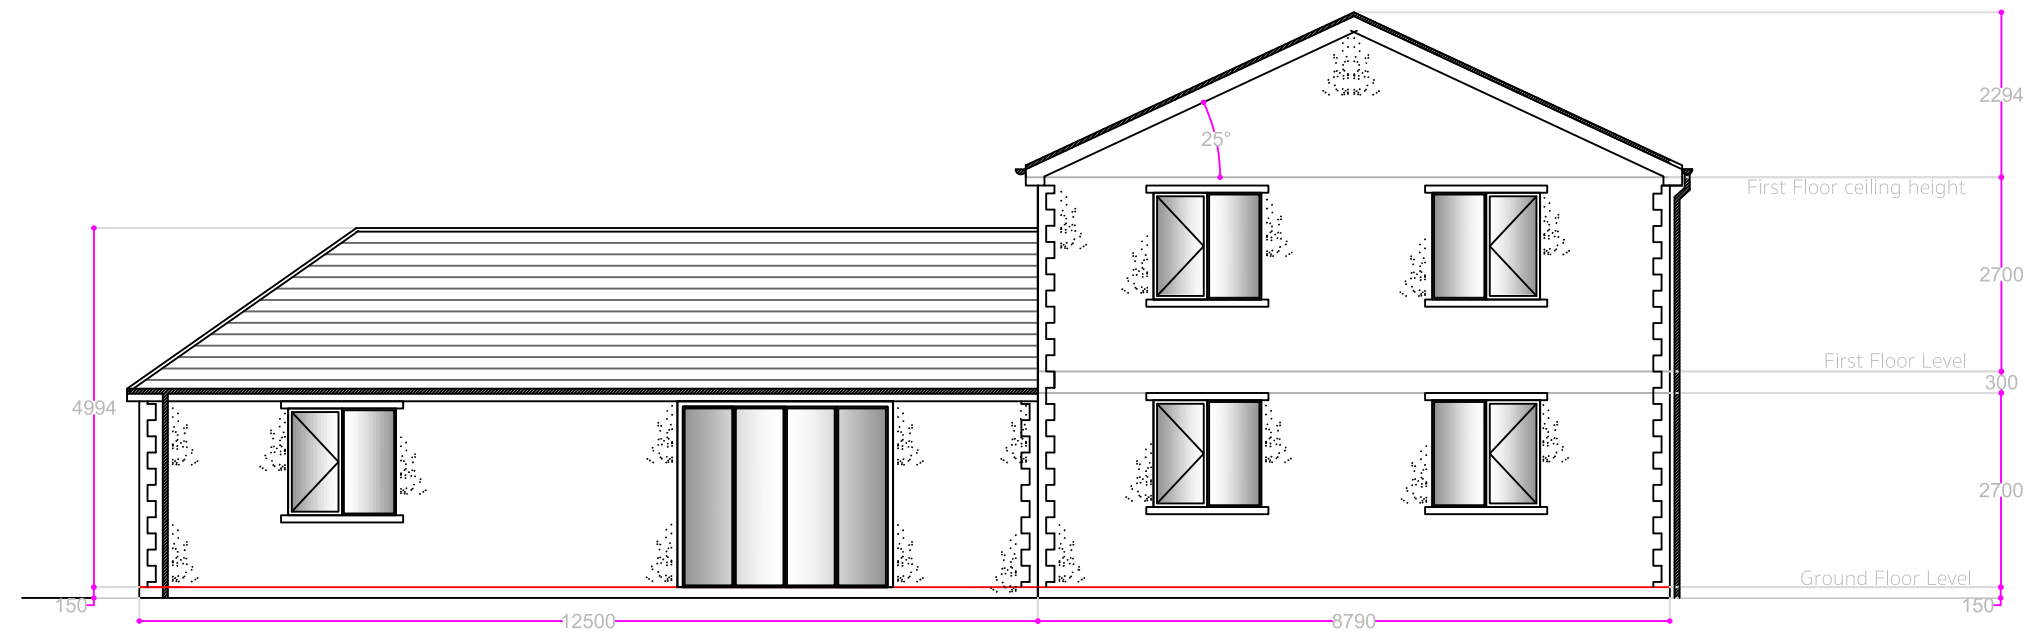

61 GIBRALTAR LANE, DENTON NORTH-EAST ELEVATION - AS PROPOSED - (SCHEME 3)
1:100

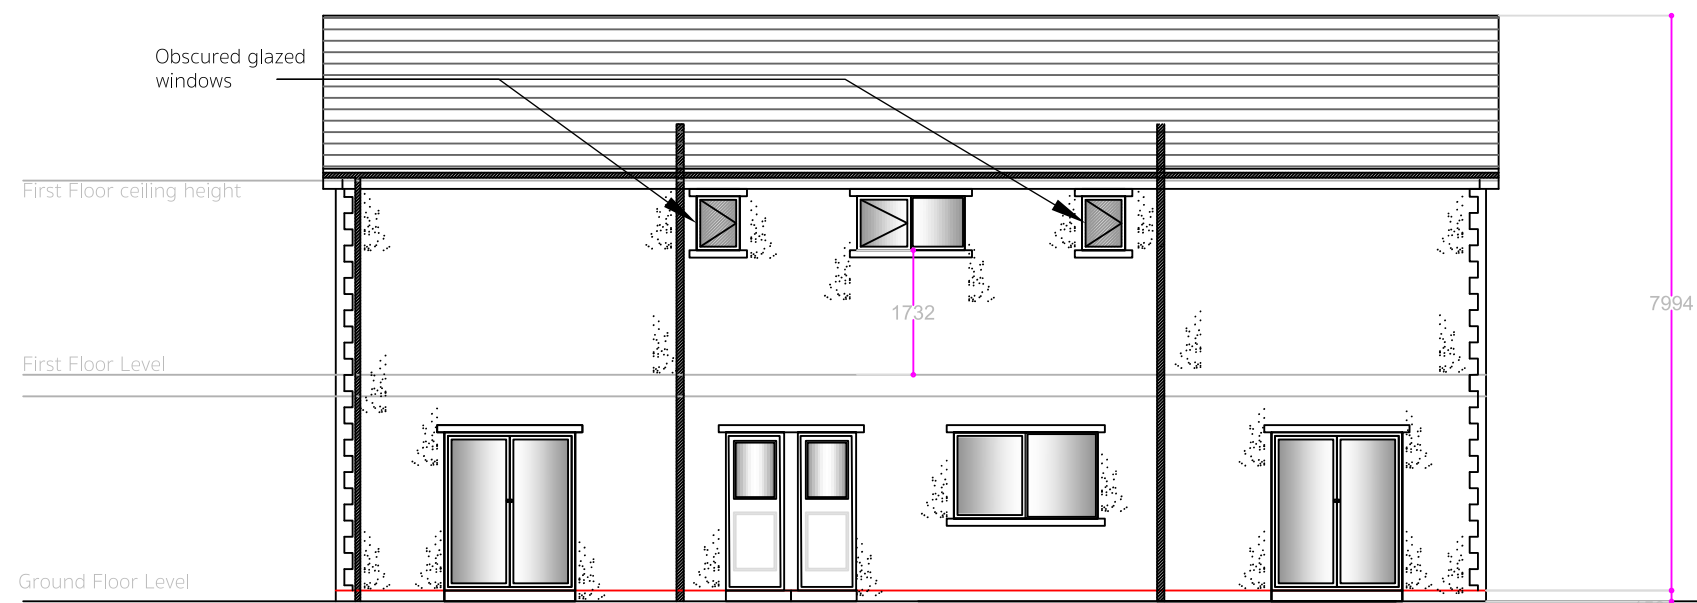

61 GIBRALTAR LANE, DENTON NORTH-WEST ELEVATION - AS PROPOSED - (SCHEME 3) 1:100

General Notes

**Oldham & Rochdale
Stockport & Tameside**

www.architectural.uk.com
07872 577 565

Project Description:

New two storey house

For:

Mr Mustapha Matib

Site Address:

61 Gibraltar Lane
Denton, M34 7PY

Date:

October 2017

Scale:

1:100 @ A3

Sheet Description:

NE & NW Elevations
As Proposed


No.	Revision /Issue	Date
A	Window revs, (LPA comments)	20/4/18
A	New hipped roof shown	26/3/18

Drawing Number:

130102/004B



Location Plan
1:1250

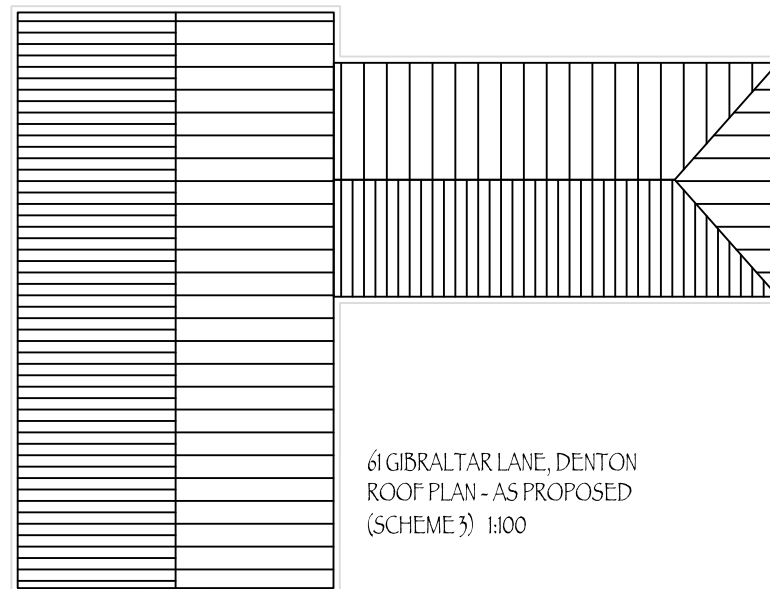

General Notes

**Oldham & Rochdale
Stockport & Tameside**
www.architectural.uk.com
07872 577 565

Project Description:
New two storey
house

For:
Mr Mustapha Matib

Site Address:
61 Gibraltar Lane
Denton, M34 7PY


Date: October 2017

Scale: Various As Shown @ A3

Sheet Description:
Location & Roof Plans
As Proposed

No.	Revision /Issue	Date
A	Revised house posn. & new hipped roof shown	26/3/18

Drawing Number:
130102/005A

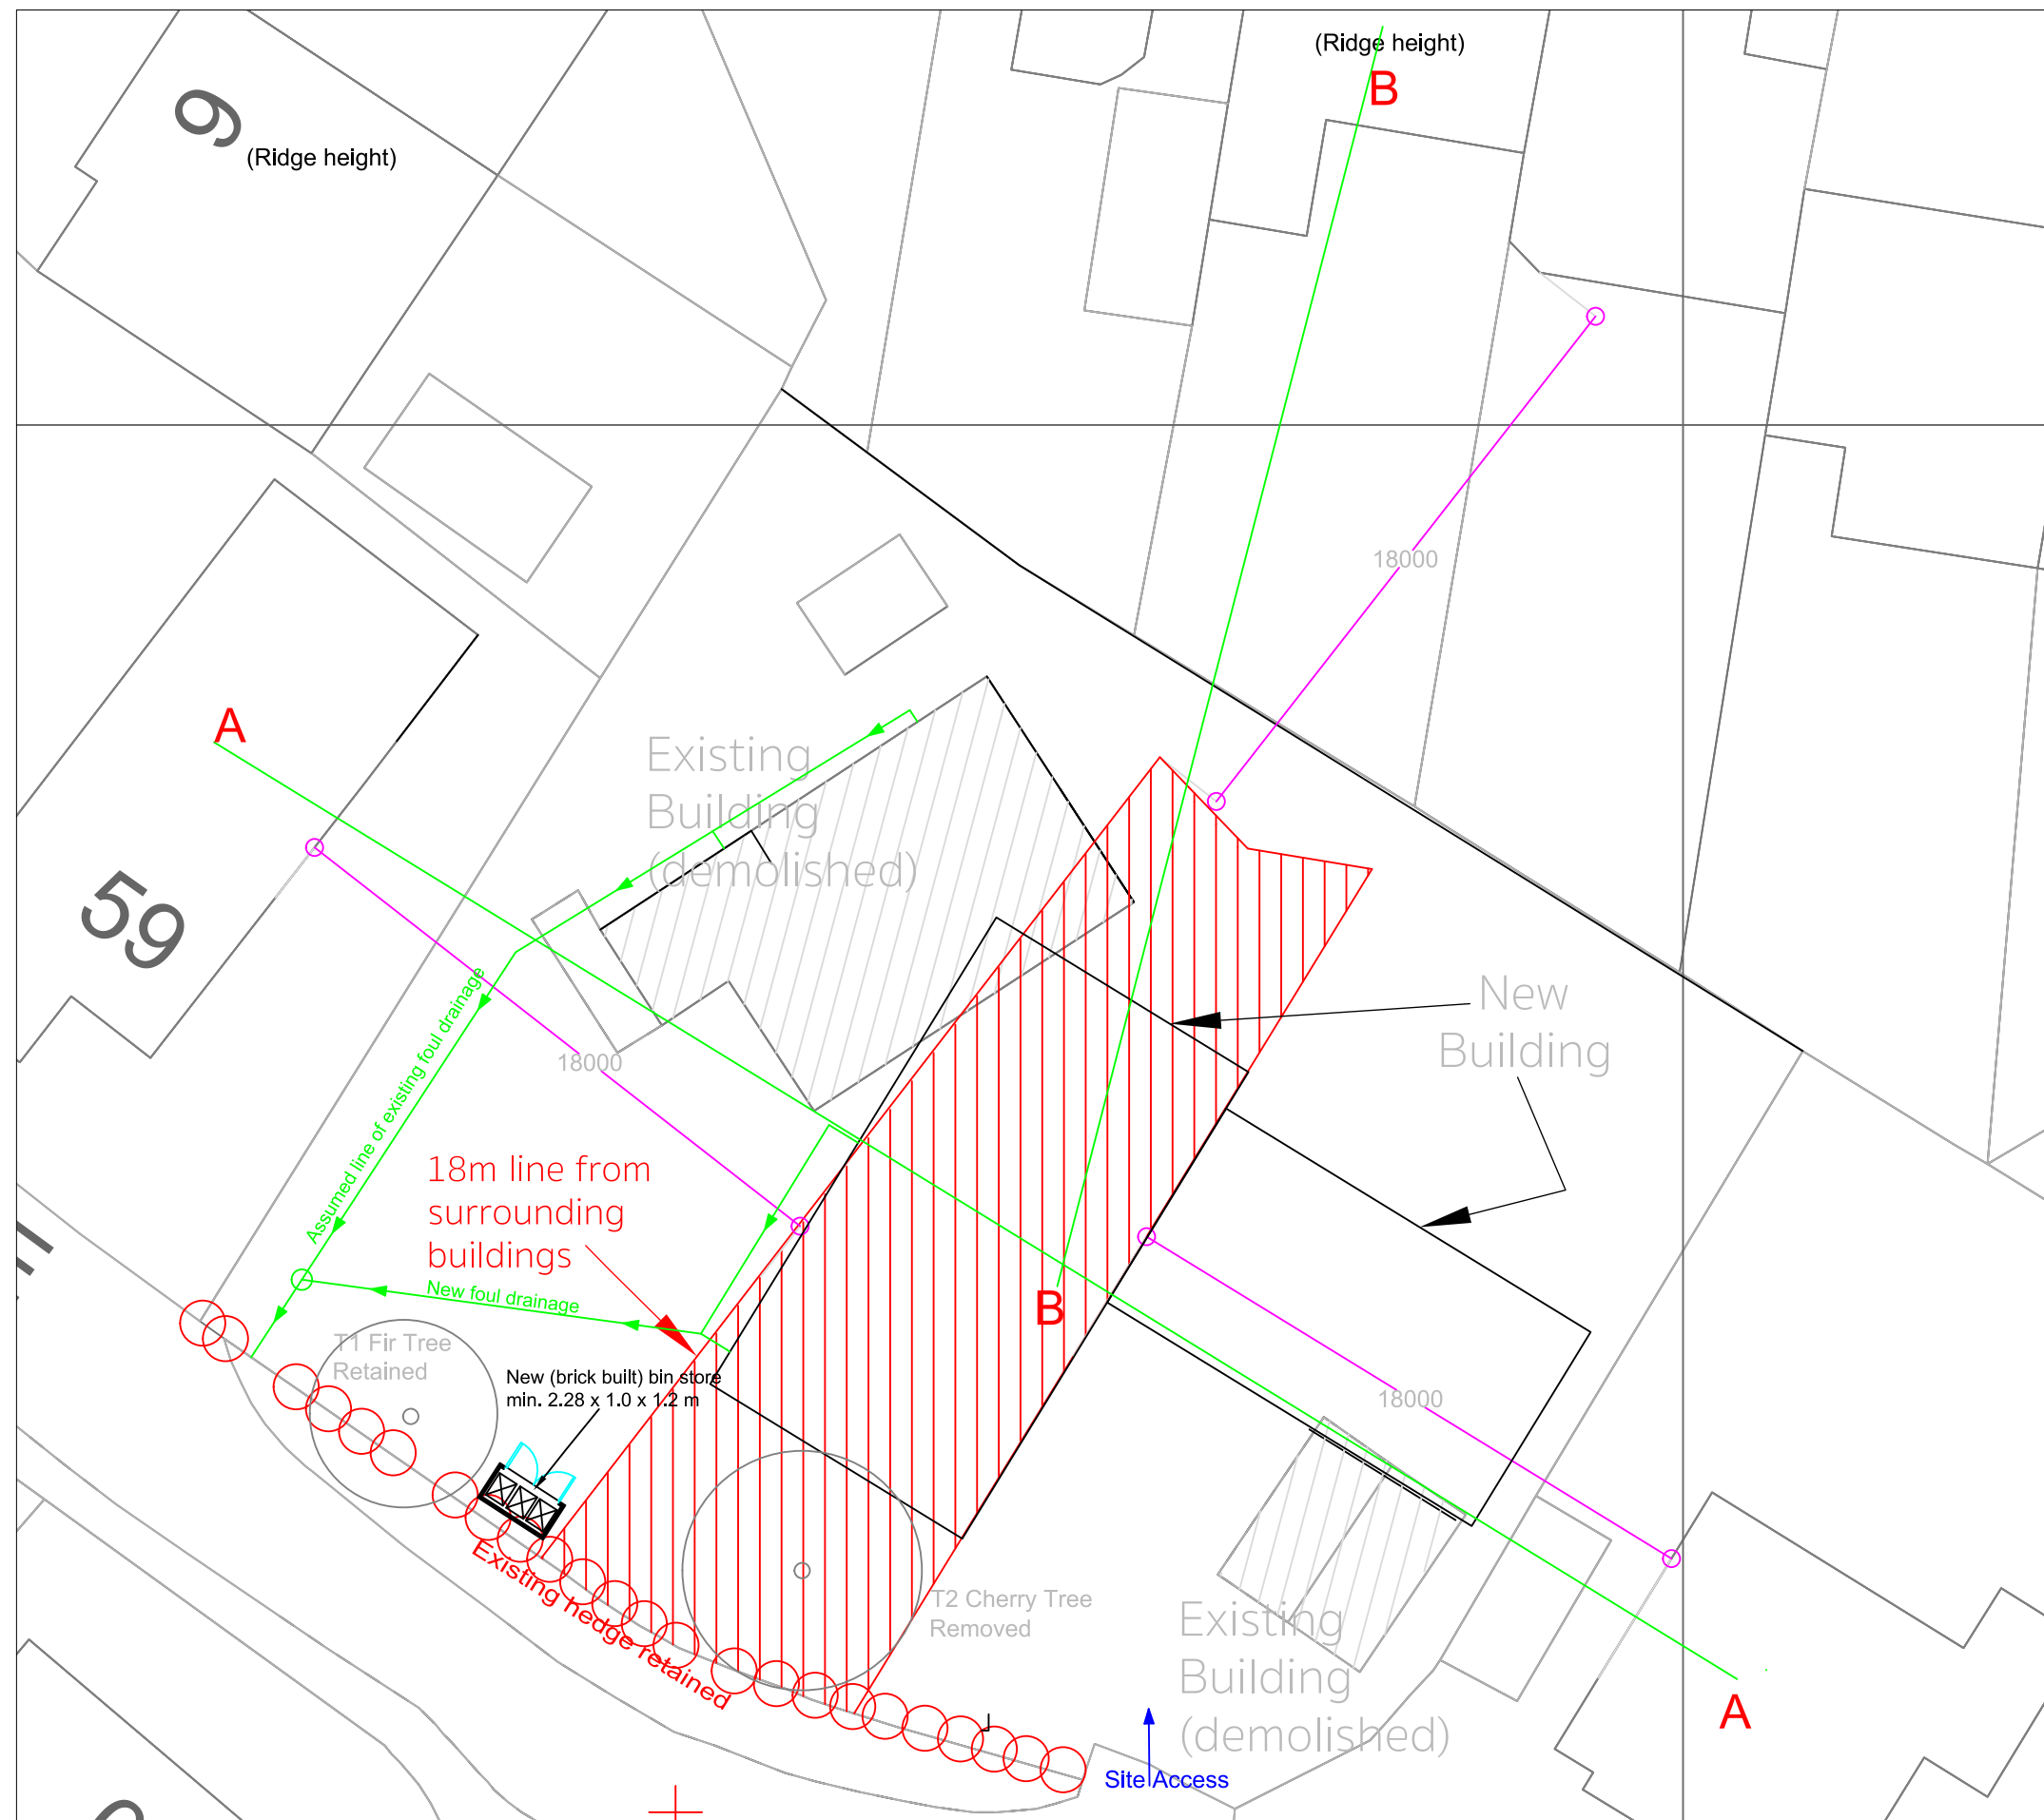

General Notes

**Oldham & Rochdale
Stockport & Tameside**
www.architectural.uk.com
07872 577 565

Project Description:
**New two storey
house**

For:
Mr Mustapha Matib

Site Address:
**61 Gibraltar Lane
Denton, M34 7PY**

Date: **October 2017**


Scale: **1:200 @ A3**

Sheet Description:
Site Block Plan


No.	Revision /Issue	Date
B	Revised house posn shown	26/3/18
A	Site section lines added	12/10/17

Drawing Number:
130102/006B

Section 1: A-A 1:250

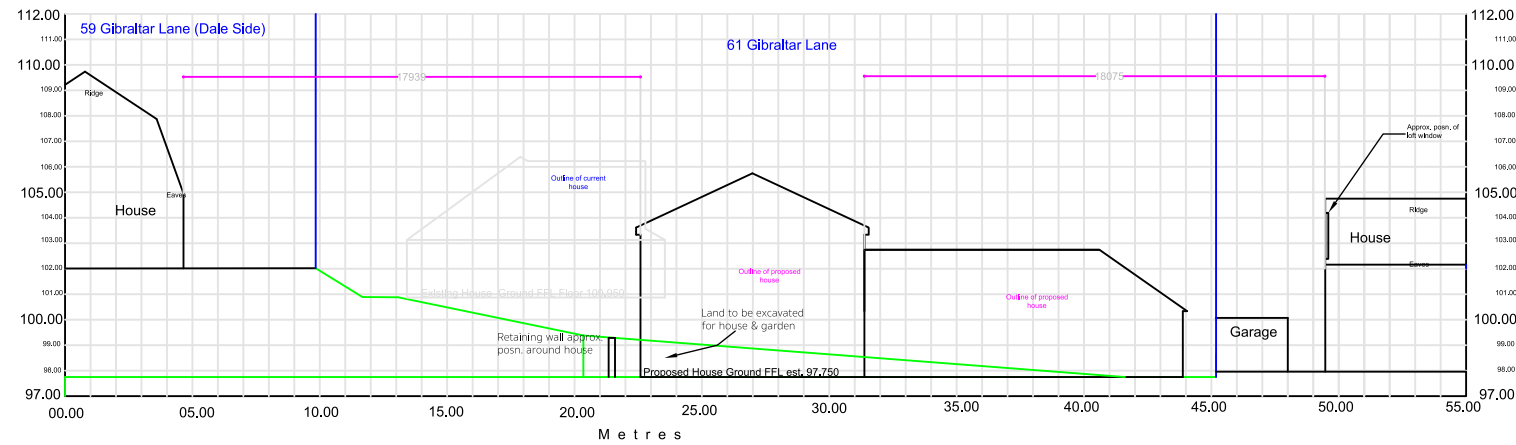

Section 2: B-B 1:250

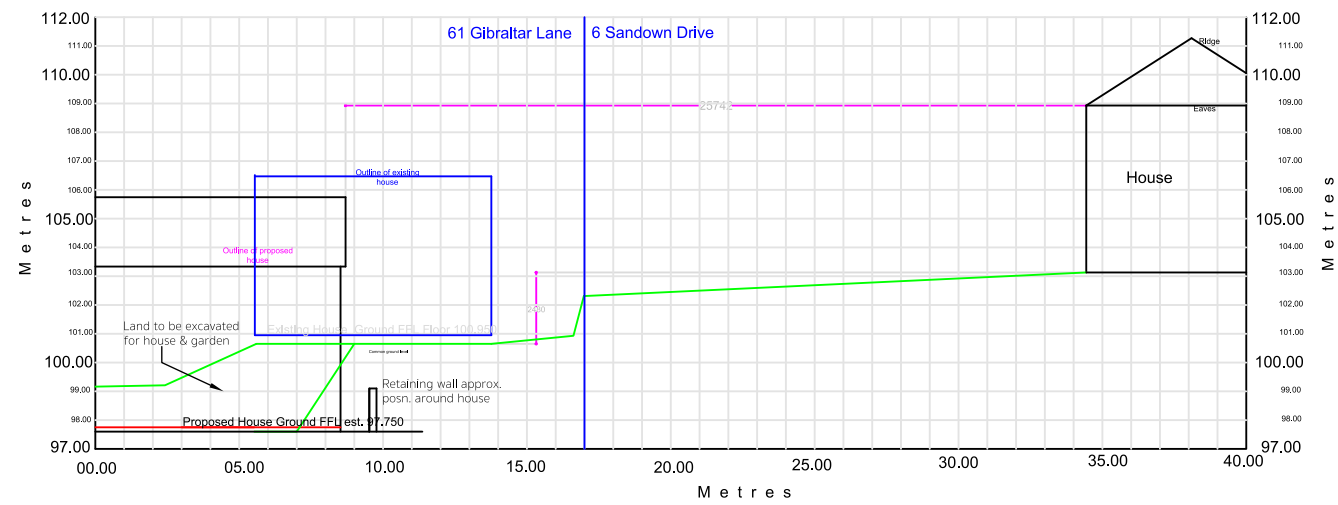

General Notes

**Okham & Rochdale
Stockport & Tameside**

www.architectural.uk.com
07872 577 565

Project Description:
**New two storey
house**

For:
Mr Mustapha Matib

Site Address:
**61 Gibraltar Lane
Denton, M34 7PY**


Date: **October 2017**

Scale: **1:250 @ A3**

Sheet Description:
Site Sections

No.	Revision /Issue	Date
B	Wall & excavation comments (LPA)	20/4/18
A	Revised house posn shown	26/3/18

Drawing Number:
130102/007B

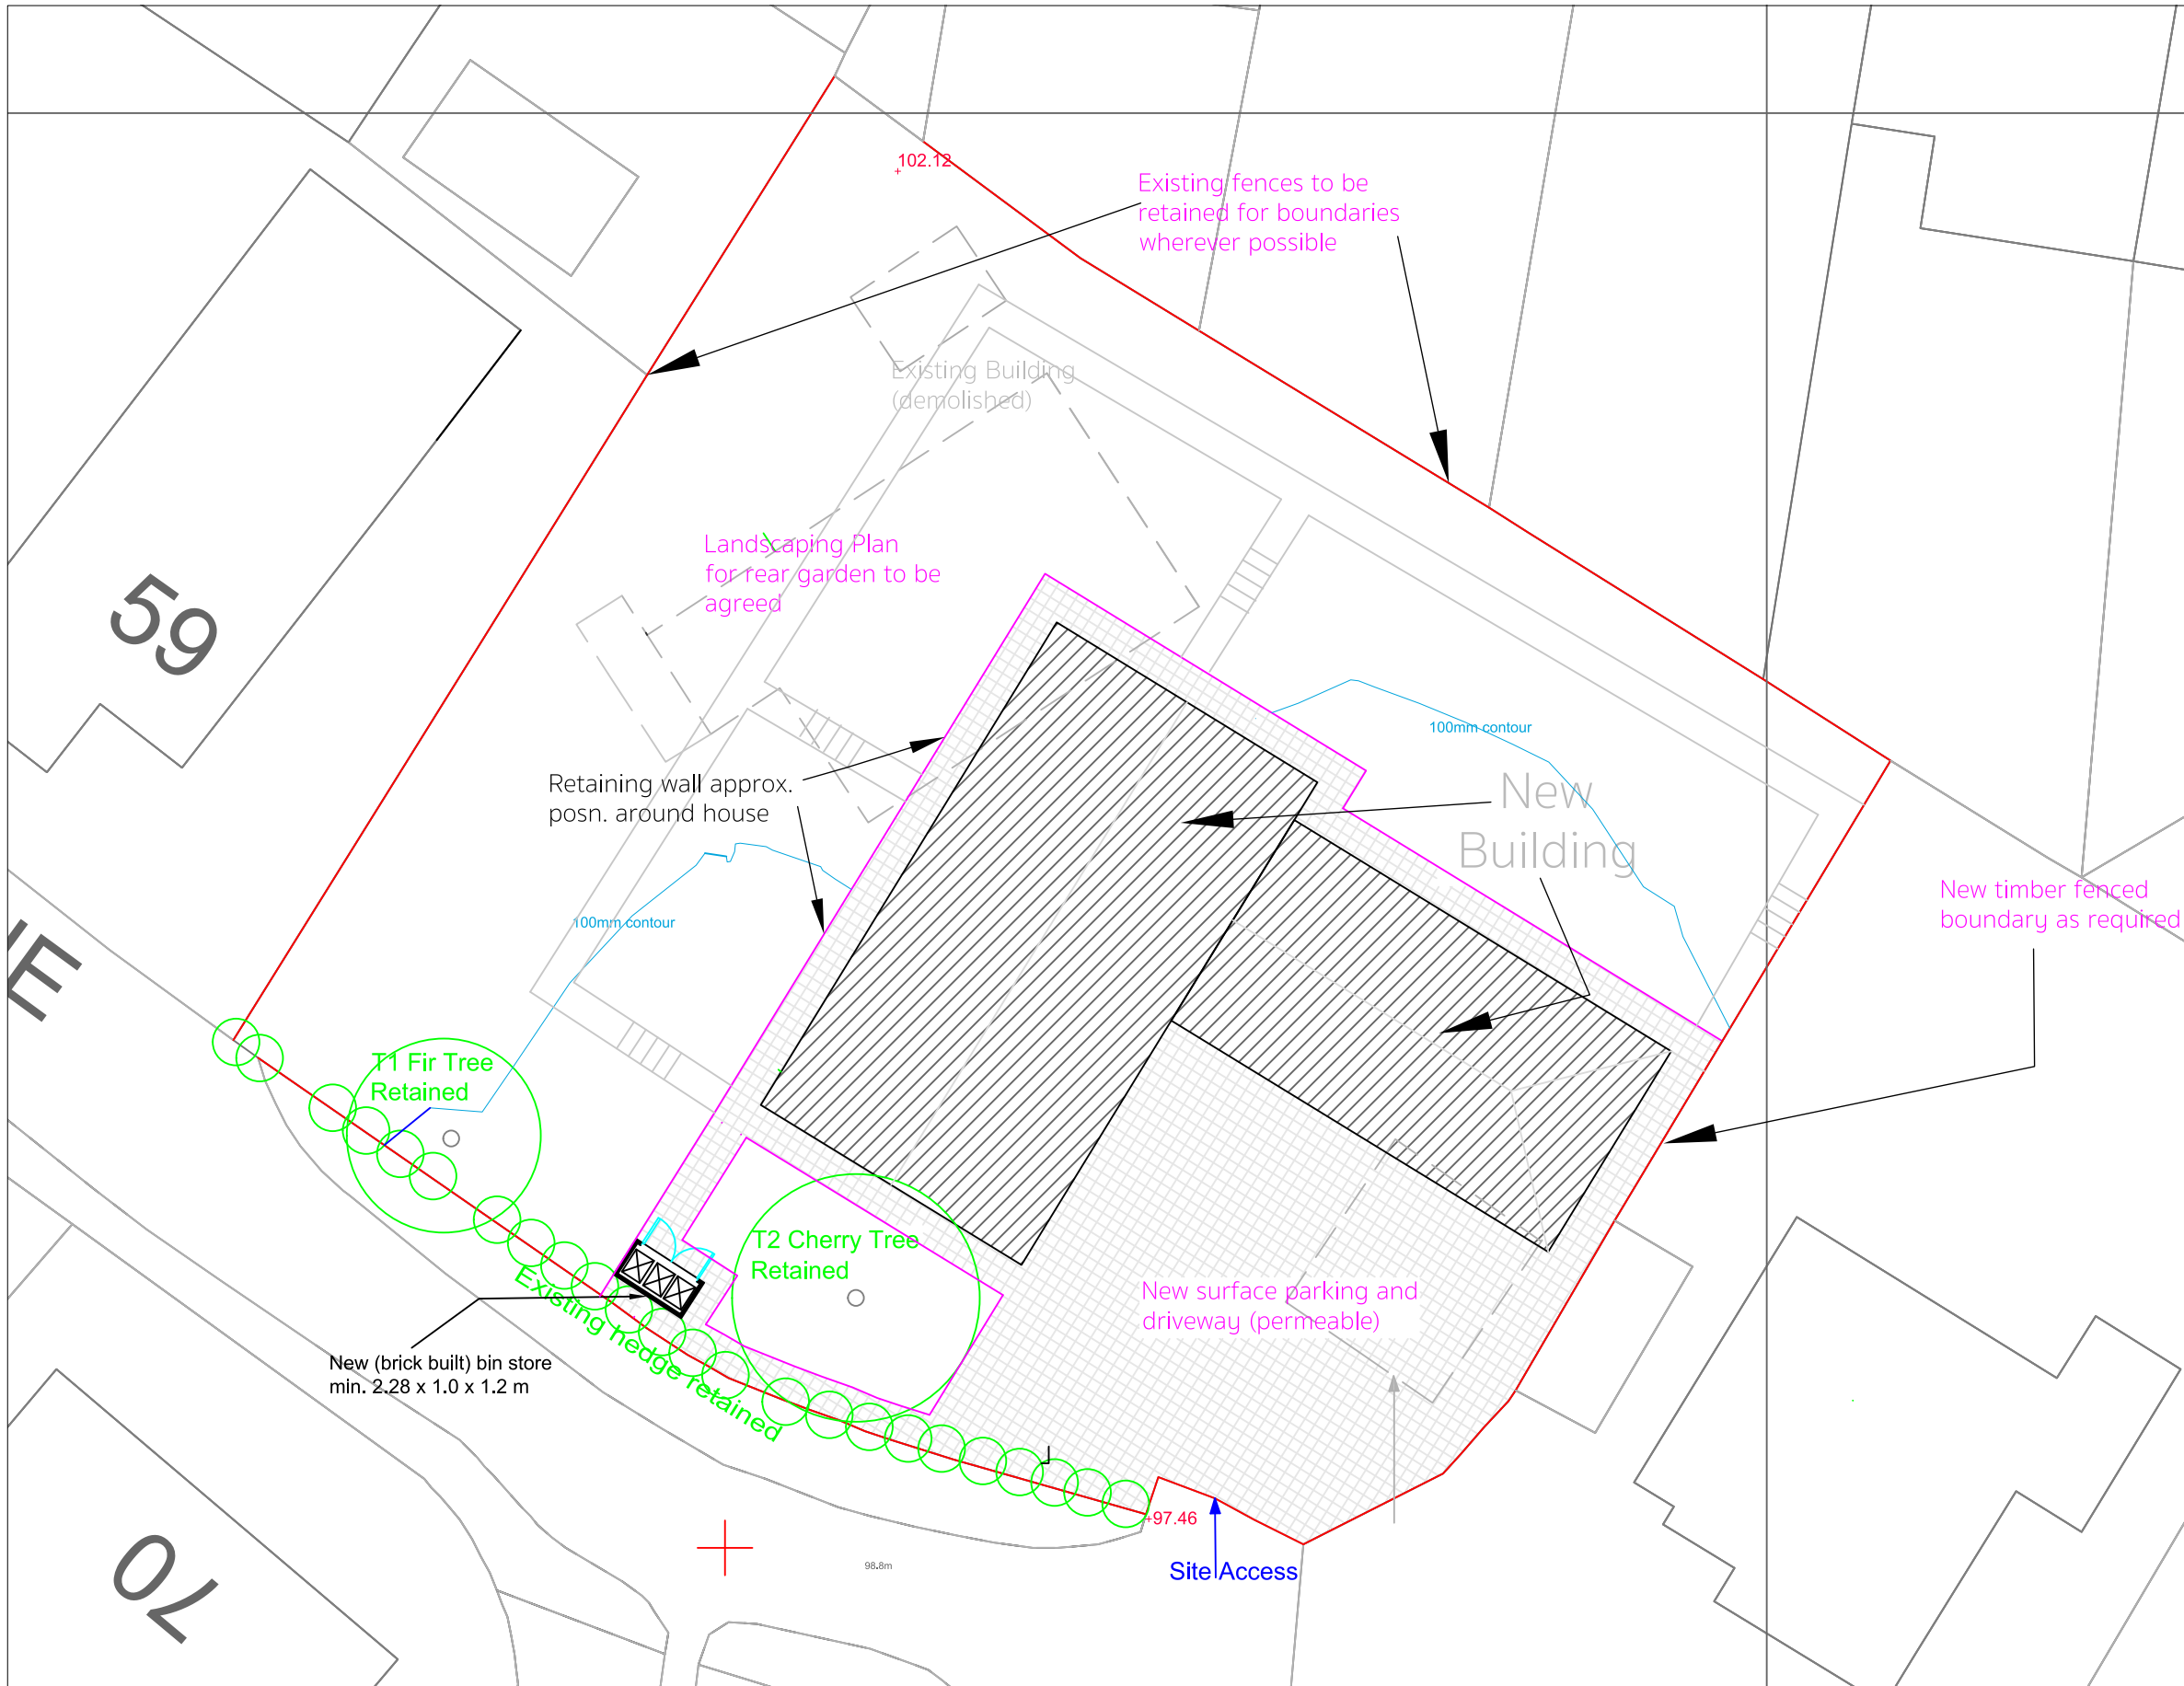

General Notes

**Oldham & Rochdale
Stockport & Tameside**
www.architectural.uk.com
07872 577 565

Project Description:
New two storey house

For:
Mr Mustapha Matib

Site Address:
**61 Gibraltar Lane
Denton, M34 7PY**

Date: **March 2018**
Scale: **1:200 @ A3**

Sheet Description:
Site Layout Plan

No.	Revision /Issue	Date
A	Wall & fences comments (LPA)	20/4/18

Drawing Number:
130102/008A