




Proposed Ground Floor Plan

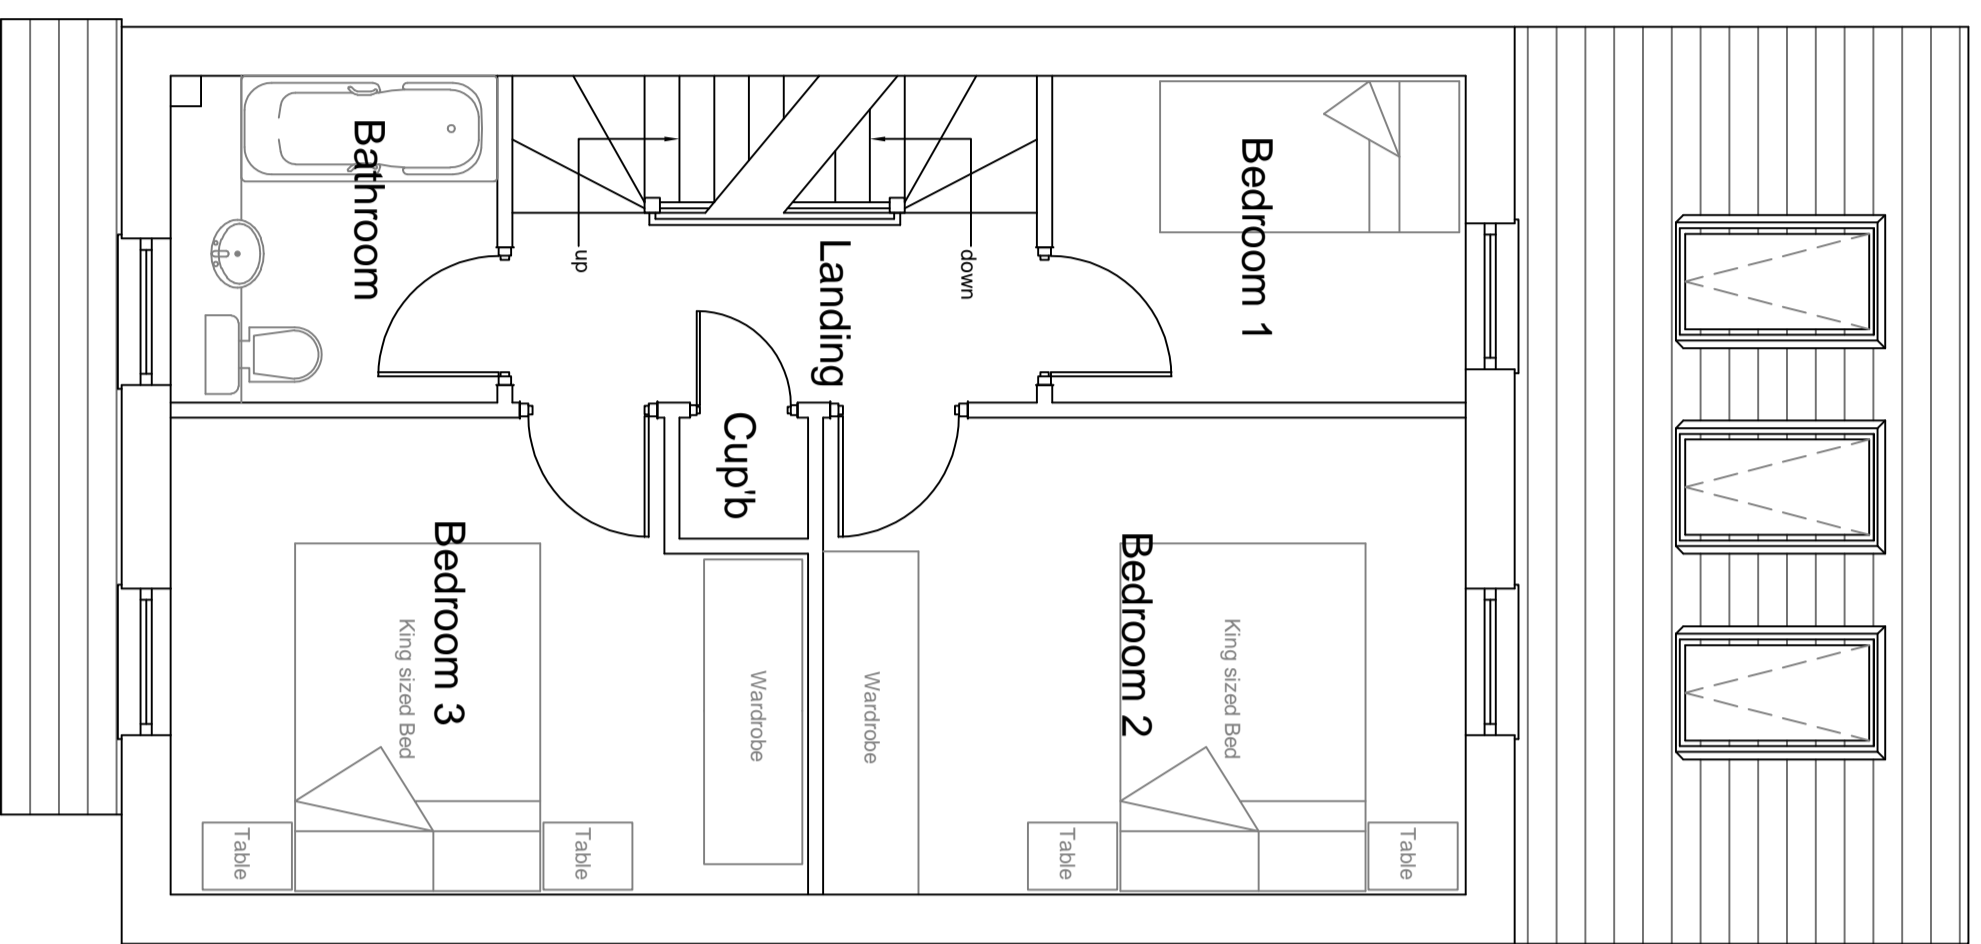

Proposed First Floor Plan

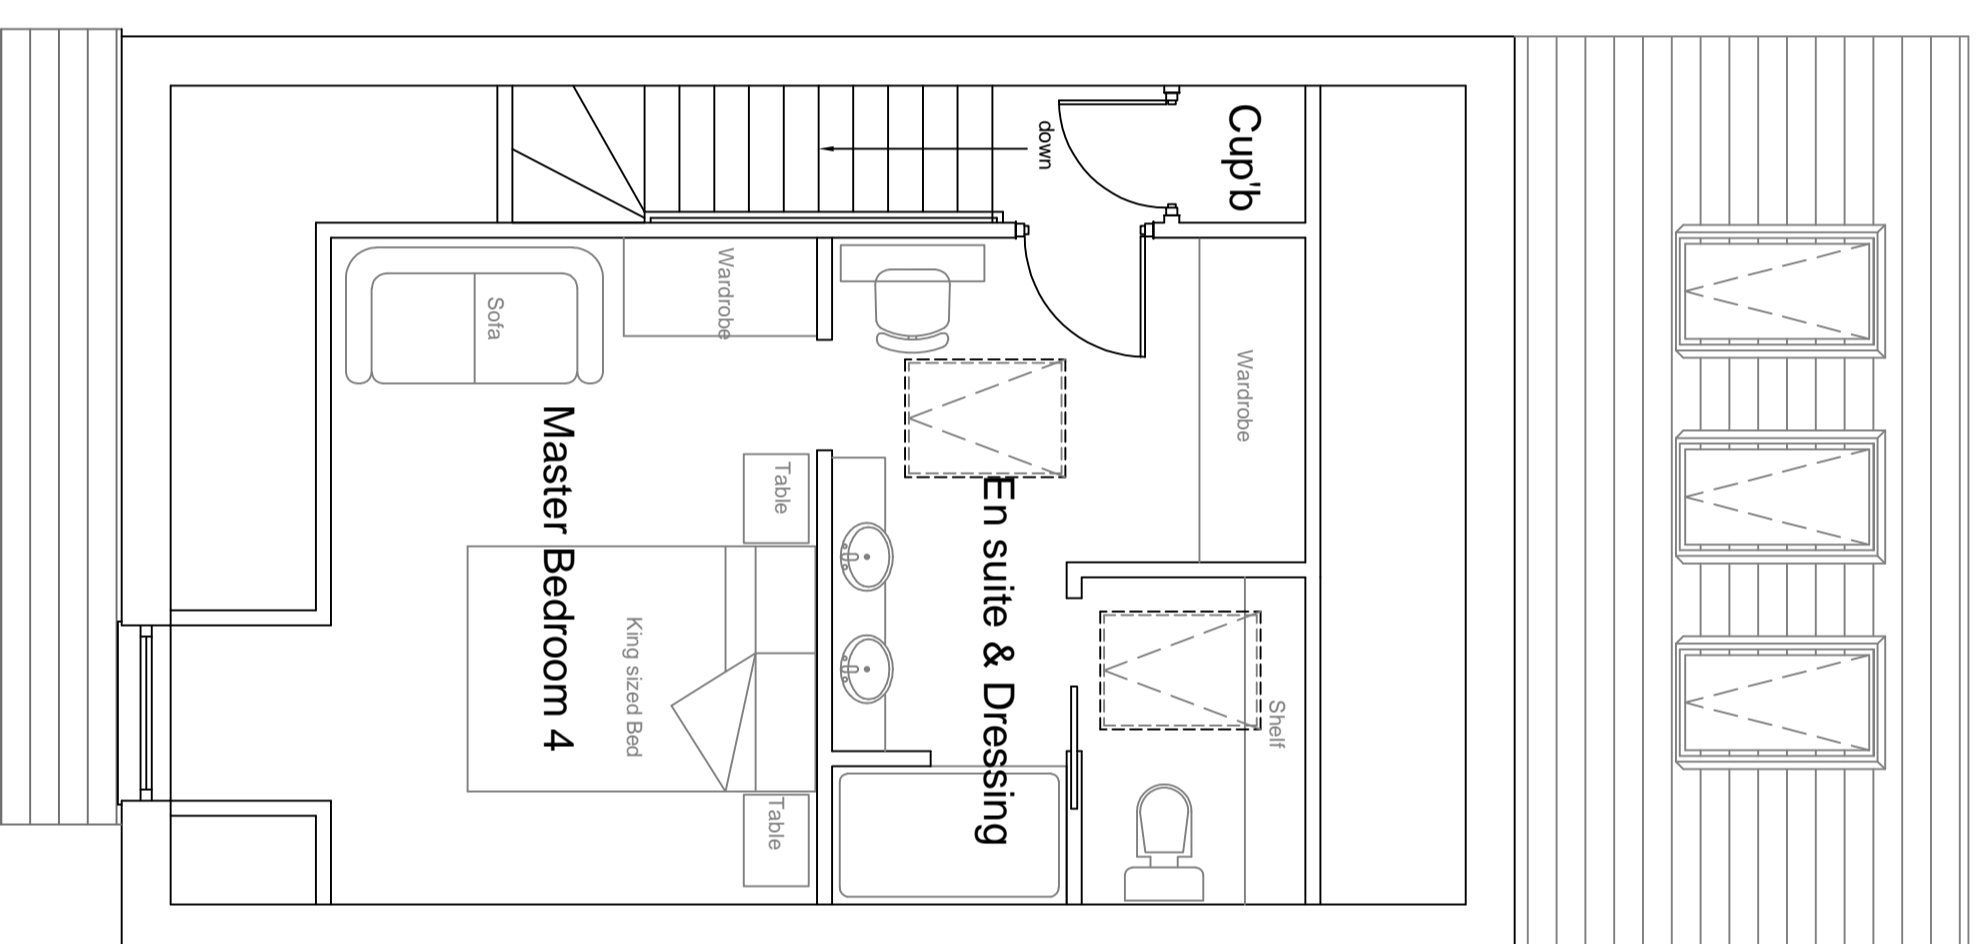


Proposed Second Floor Plan

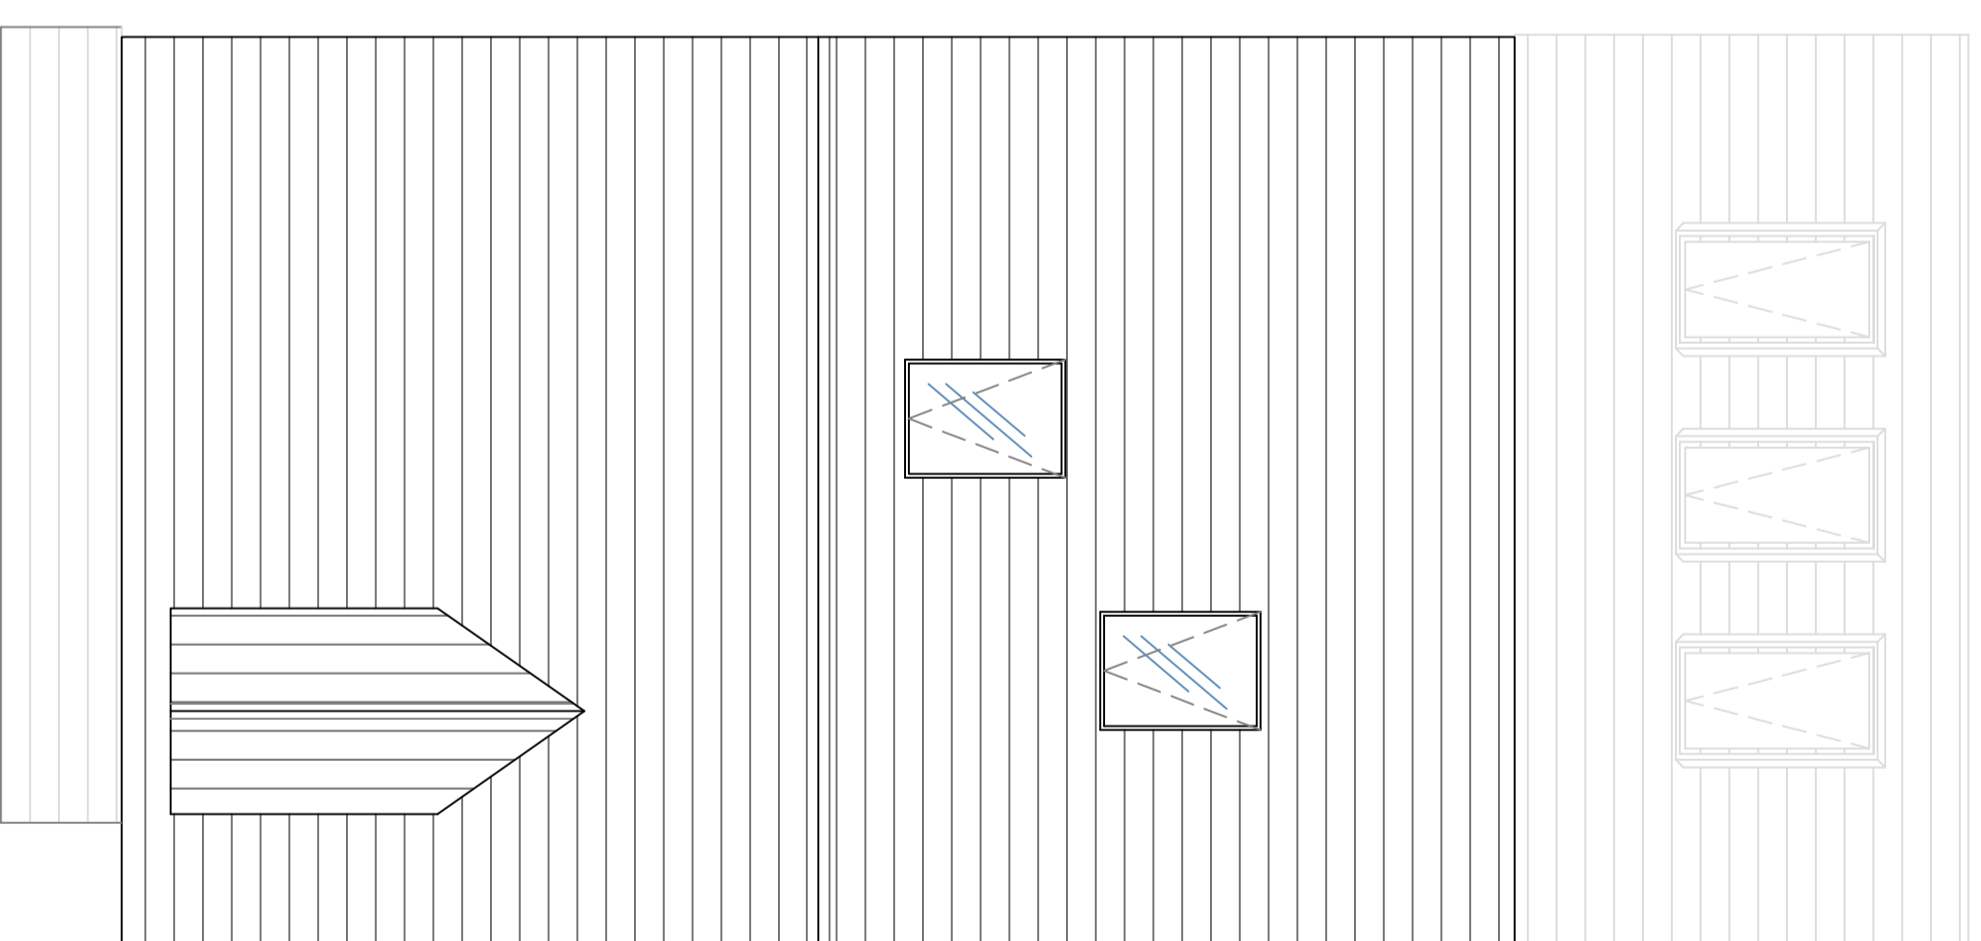

Proposed Roof Plan




Proposed Front Elevation

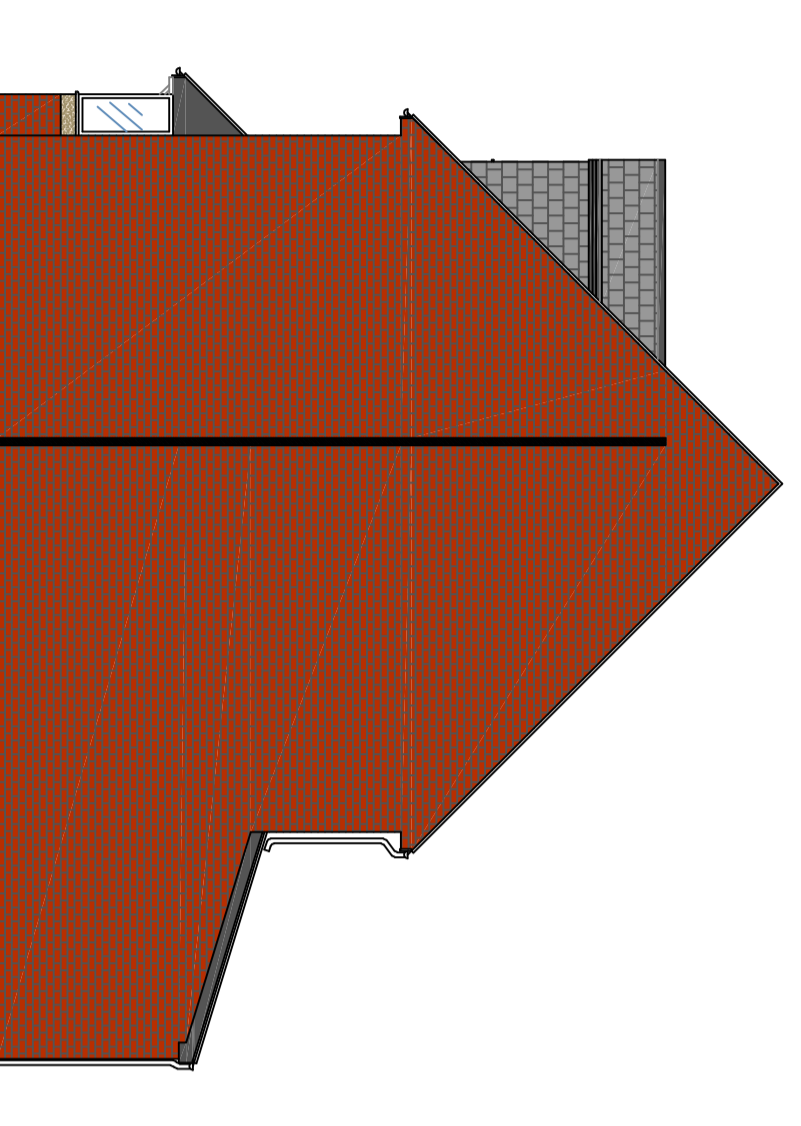

Proposed Side Elevation



Proposed Rear Elevation

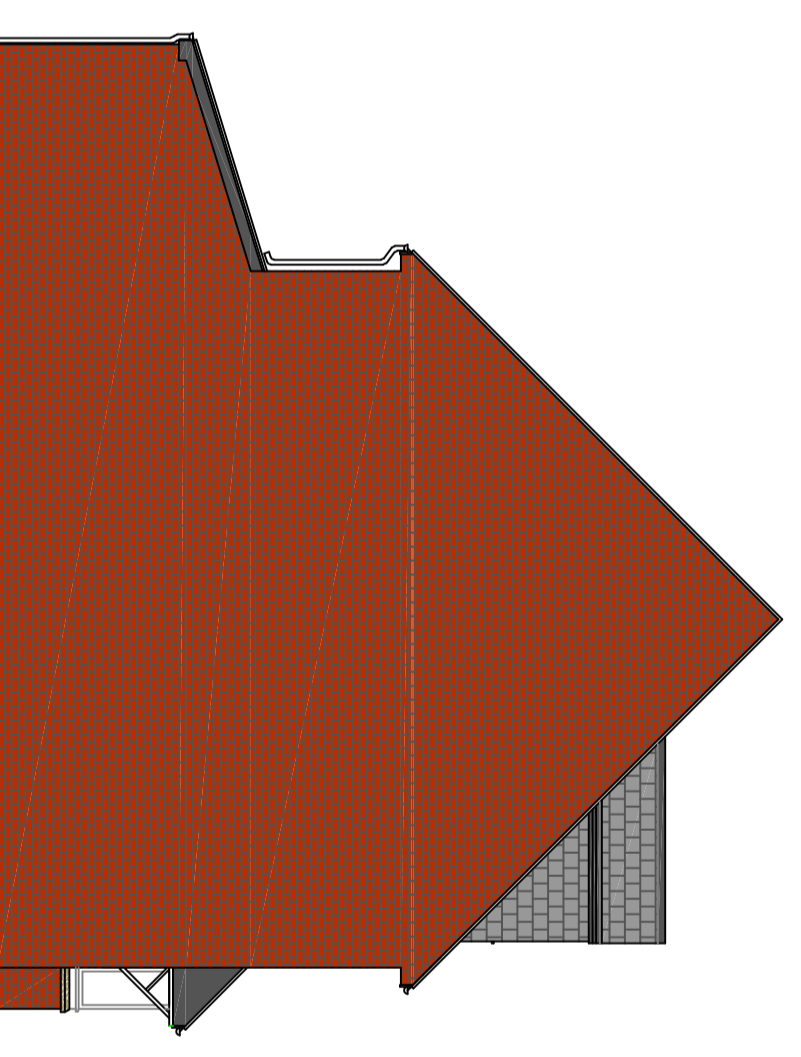

Proposed Side Elevation

HT2 D
4 Bedroom Detached
Plots: 9 10 11
Sq FT: 1460

Planning Drawing

Project Title :- Ridge New Dwellings to Land Adjacent to Ridge Hill Lane House Plot 2 Plans & Elevations			
Client :- Castle Properties			
Dwg No :- 03	Date :- Oct 17	Rev :-	
Scale :- 1:100 & 1:50 @ A1	Drawn :- SCM	Checked :-	
Site Address :- Land Adjacent Ridge Hill Lane Slaykidge Tameside			