




Proposed Ground Floor Plan

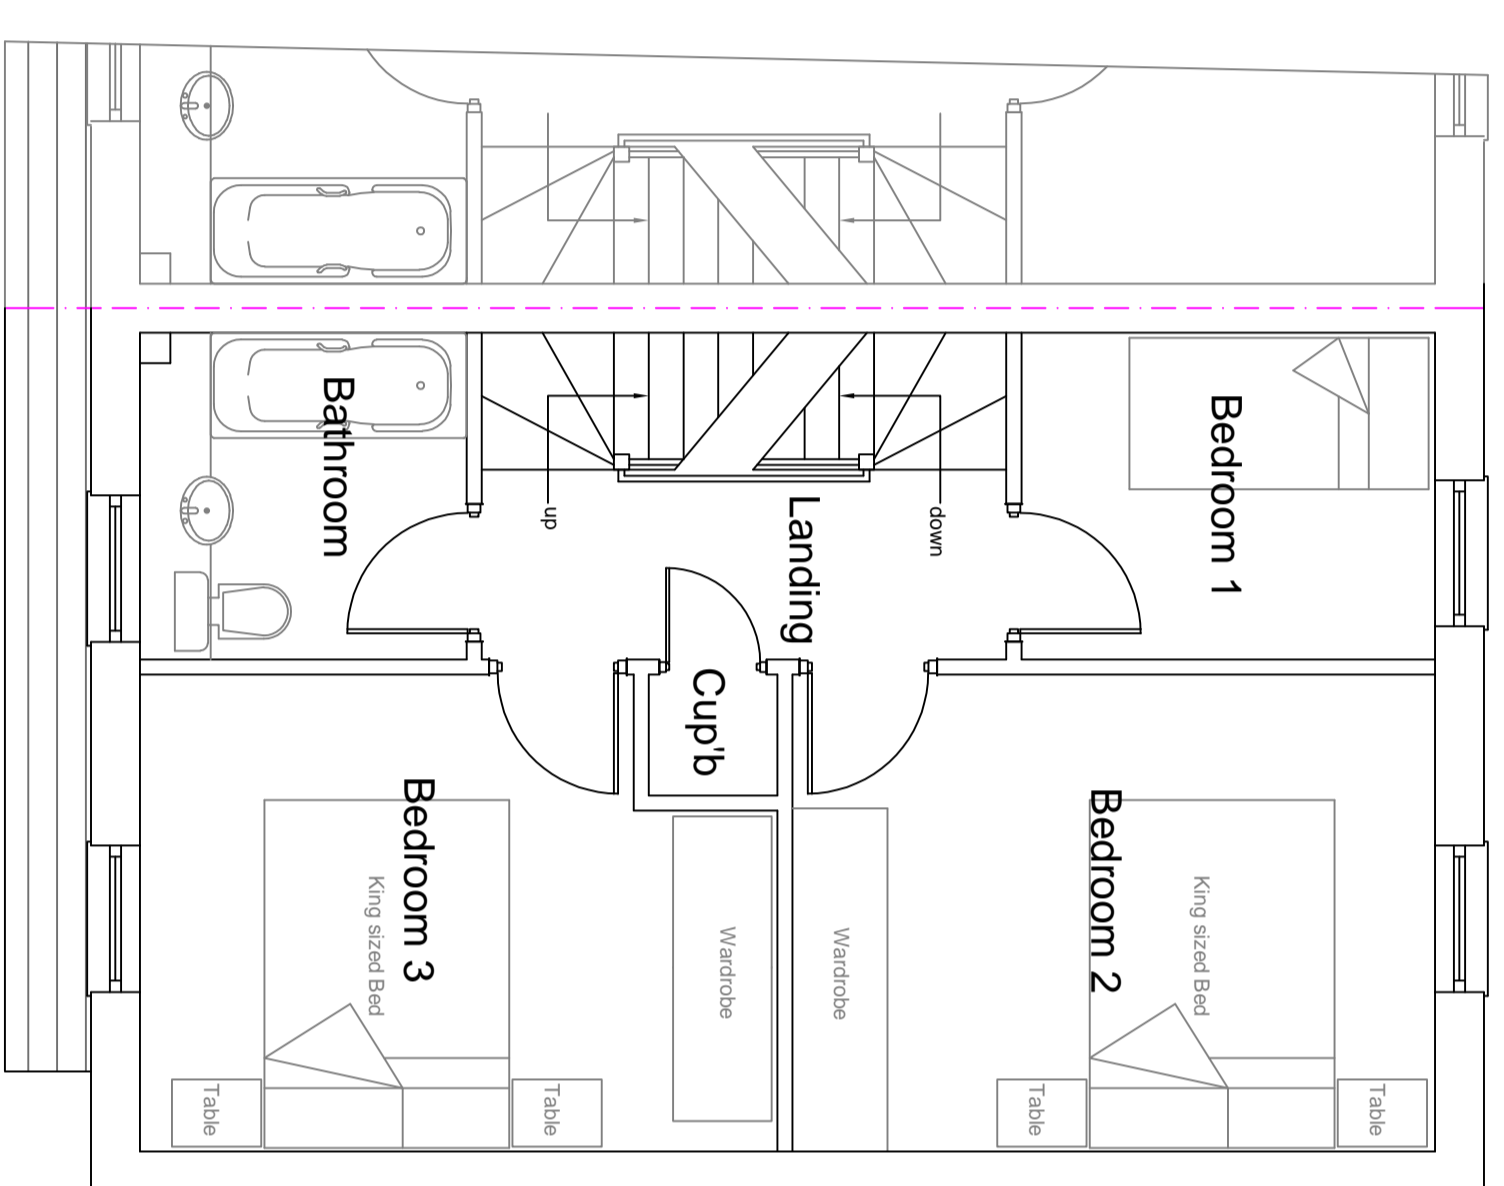





Proposed First Floor Plan

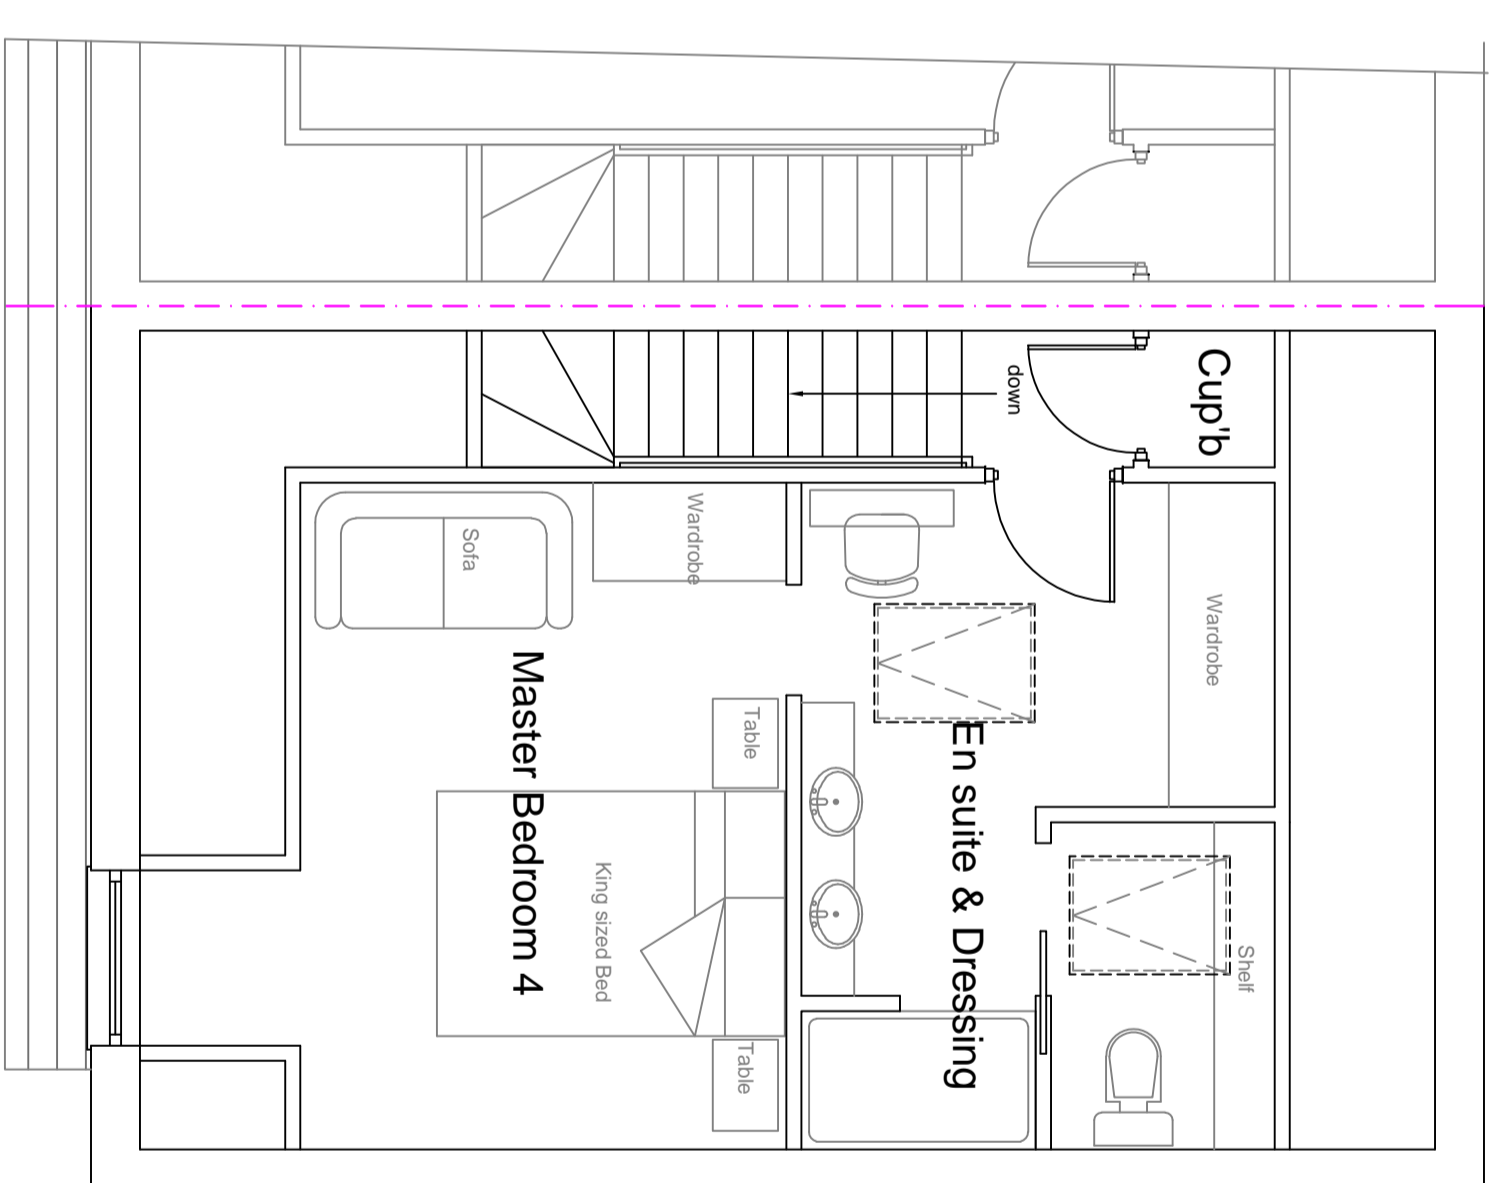

Proposed Second Floor Plan

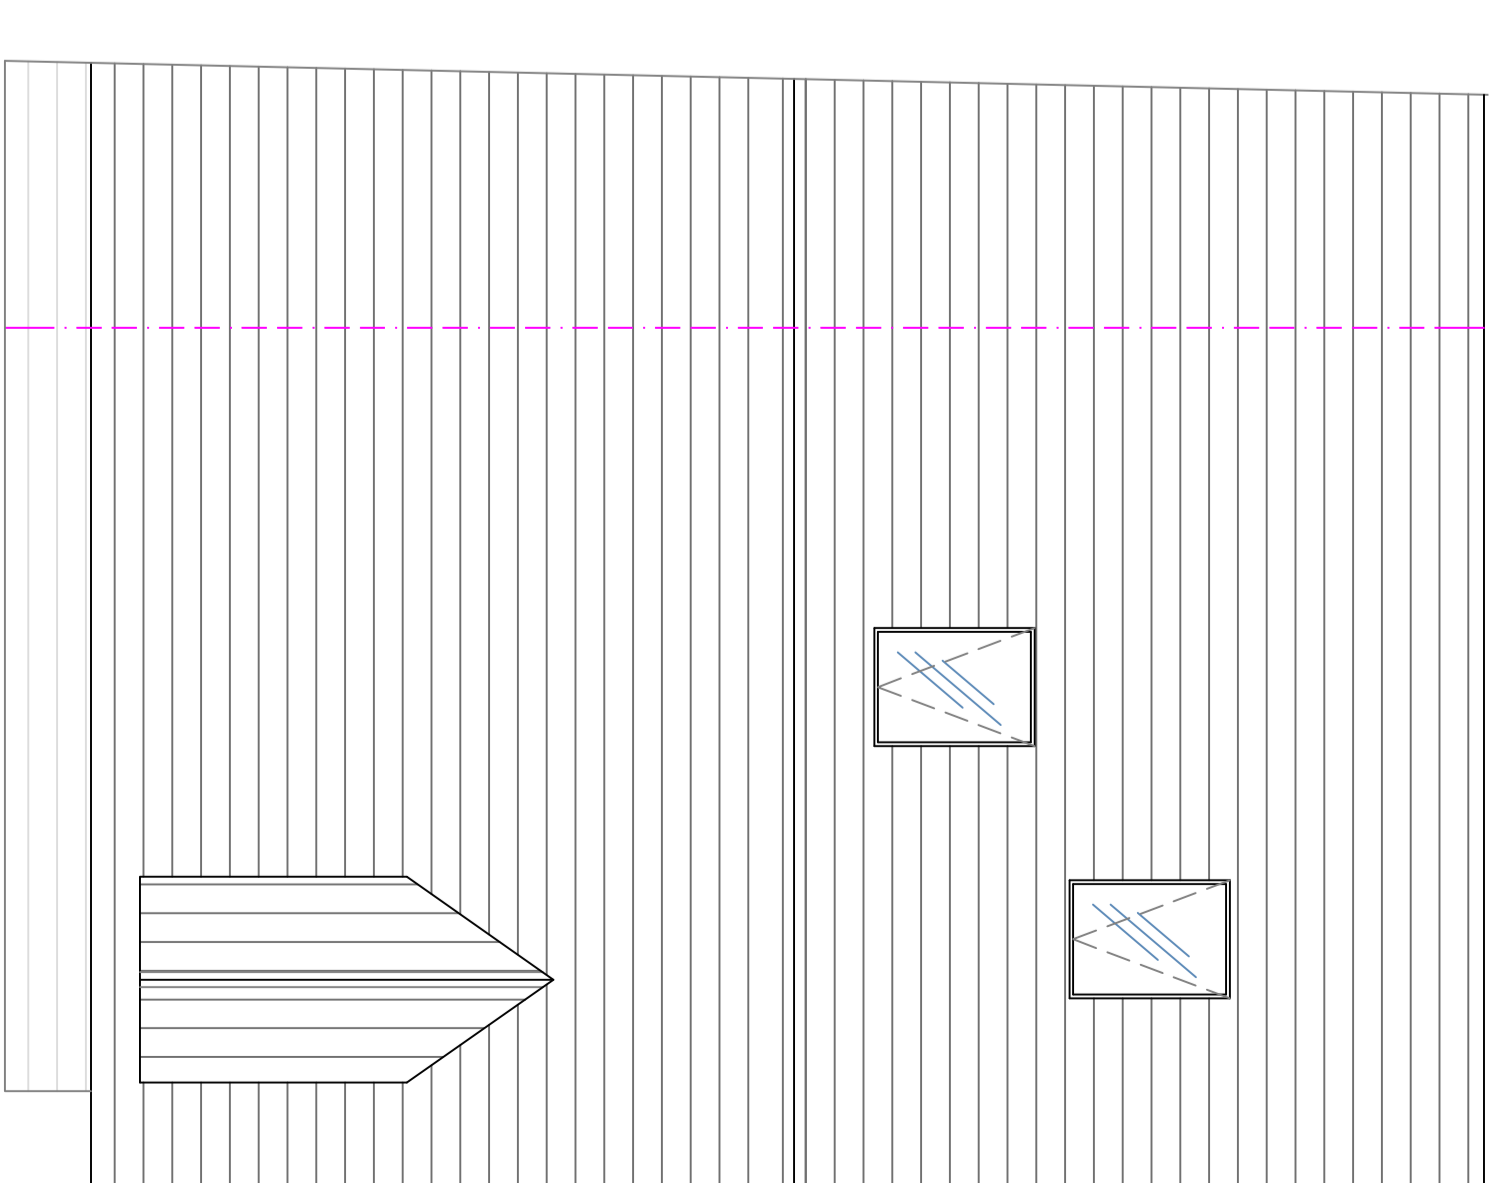

Proposed Roof Plan

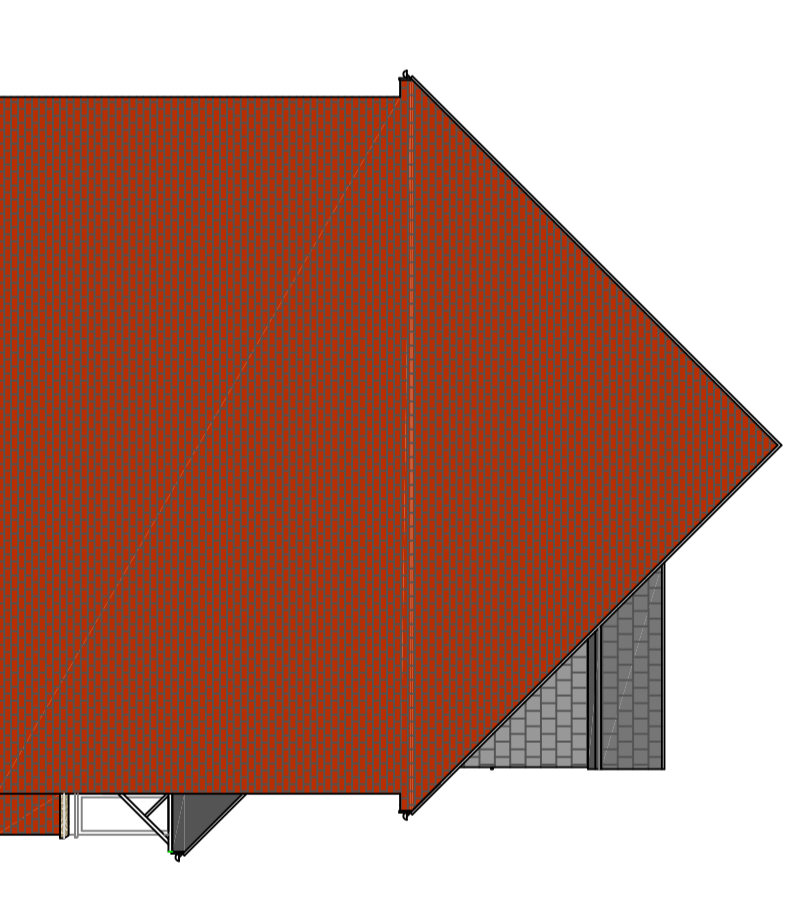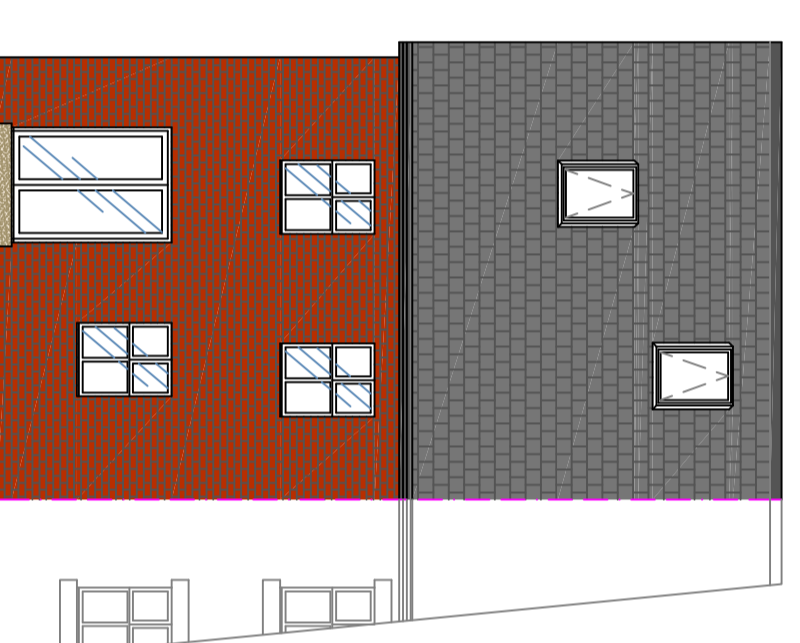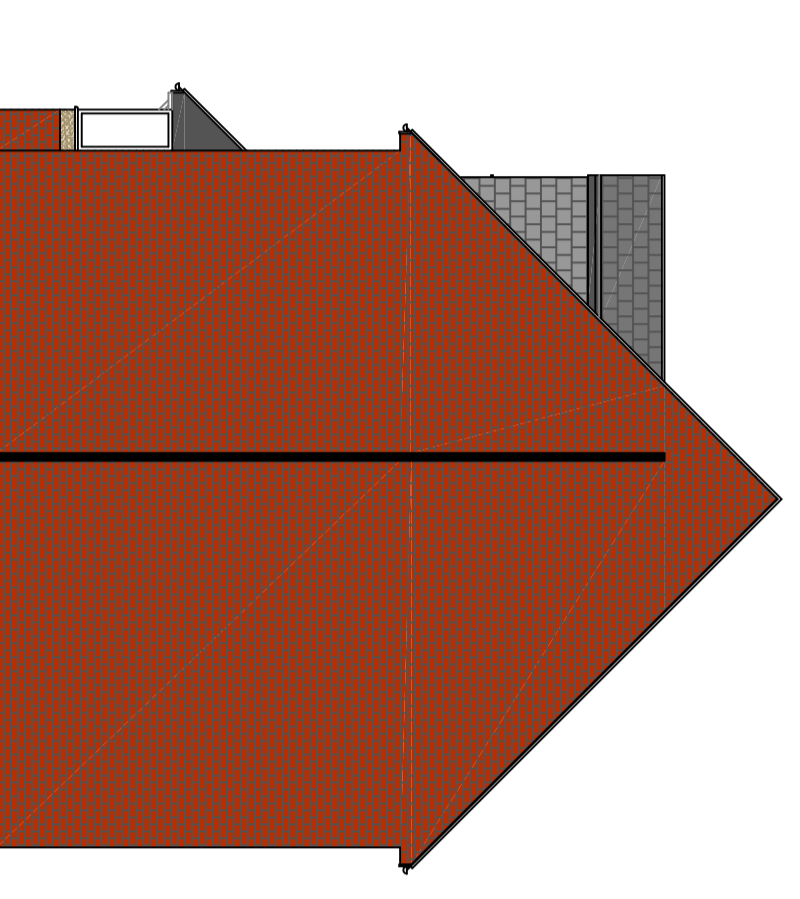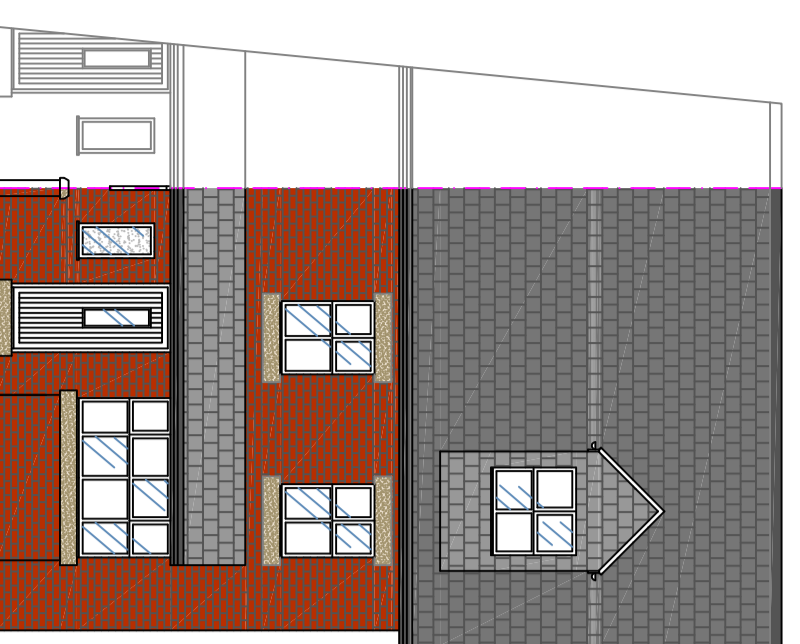

Planning Drawing

HT2
4 Bedroom Semi Detached
Plots: 2 4 6 & 8
Sq FT: 1300

Project Title :-		Ridge New Dwellings to Land Adjacent Ridge Hill Lane House 2 Plans & Elevations.	
Client :-		Castle Properties	
Dwg No :-	04	Date :-	Oct 17
Rev :-	Preliminary	Drawn :-	SCM
Scale :-	1:100 & 1:50 @ A1	Checked :-	
Site Address :-		Land Adjacent Ridge Hill Lane Slaybridge Tamerside	
The Old Post Room 34 Creek Valley Road Sleaford Notts NG13 7DA Tel: 01457 871202 www.william-mccall.com enquiries@william-mccall.com			

