


The drawing is to be read in conjunction with all relevant drawings.
 The main contractor/builder is to interpret the requirements in relationship to the site conditions encountered and as agreed with the Building Control officer.
 All dimensions and areas to be verified on site, any discrepancies to be reported to the client/project manager. These annotations were prepared for planning and/or building control submission only.
 This drawing and design is the (©) 2017 property of Aran, and should not be reproduced without written permission.

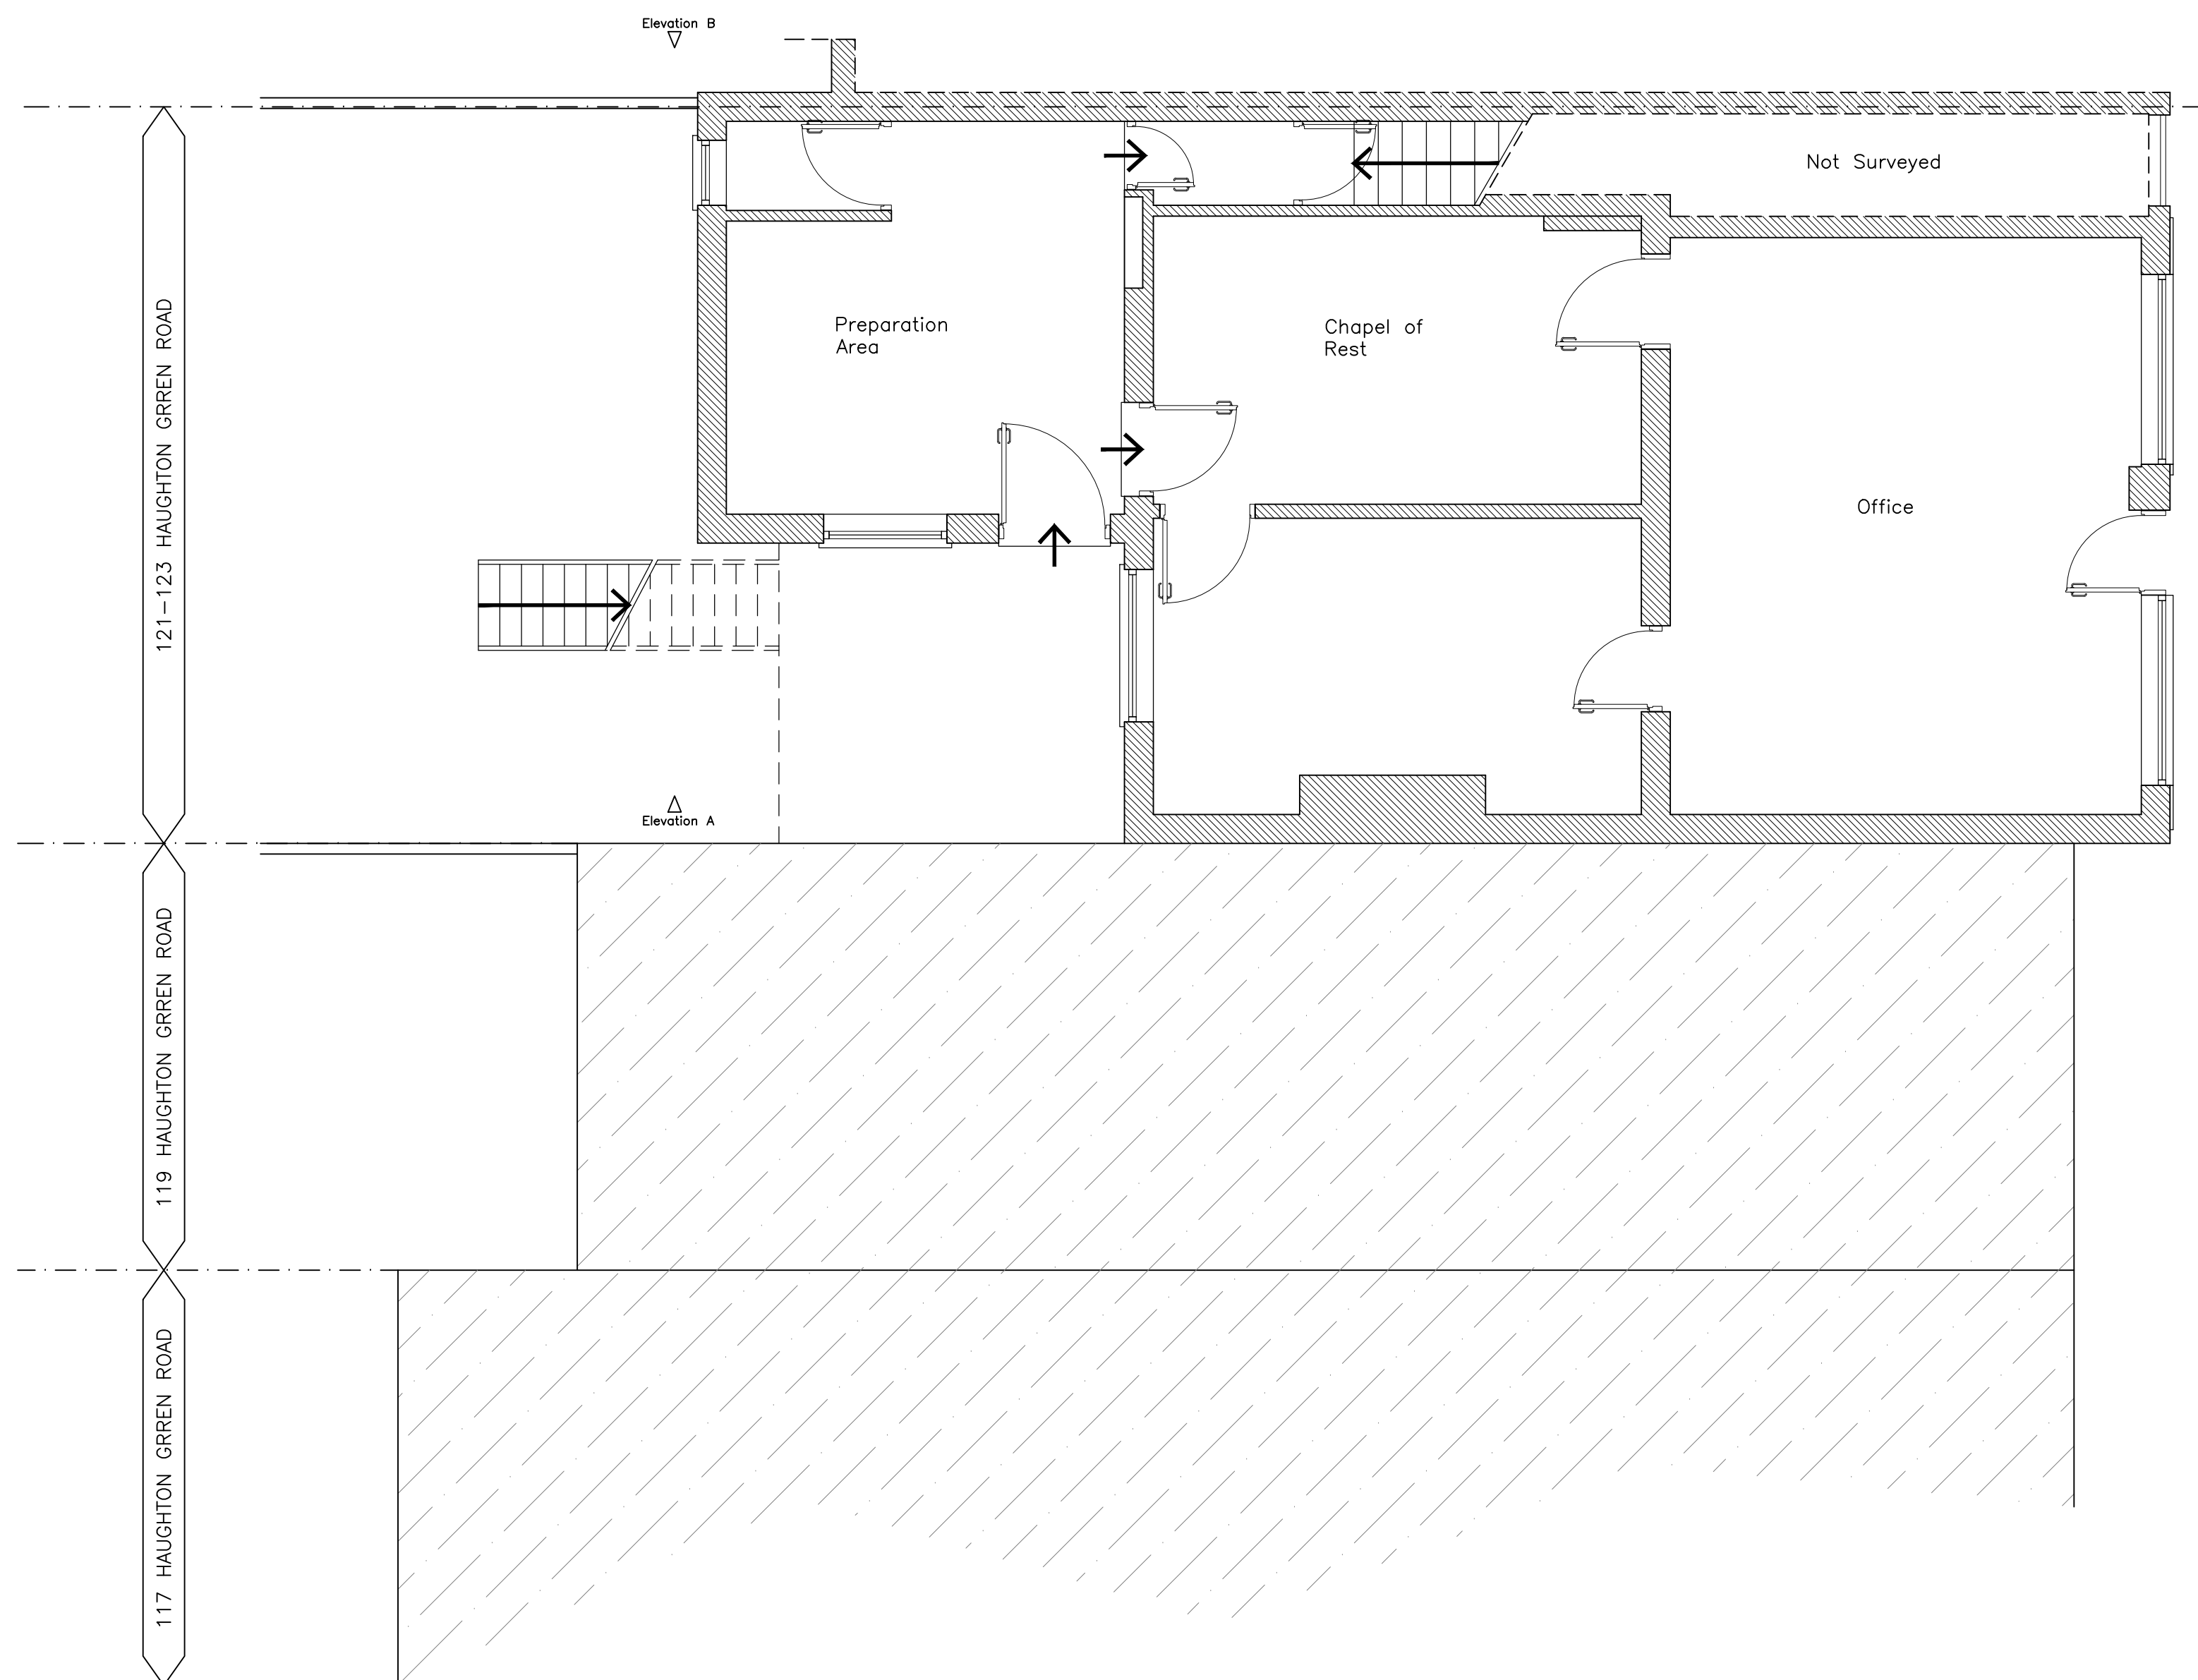

Existing Ground Floor Plan
 SCALE 1:50

PLEASE NOTE: SCALE
 1:50@A1 OR 1:100@A3

Rev	Description	By	Date
C	Re-Issue for Planning Permission	AN	06/07/18
B	Issue for Planning Permission	PB	12/02/18
A	Client Issue	PB	20/09/17

Initial Issue: 13/09/2017

CLIENT
 'The Green' Funeral Services
 121-123 Haughton Green Road
 Denton
 M34 7PW

PROJECT TITLE
 Single Storey Rear Extension
 & Interior Alteration

DRAWING TITLE
 Existing Plan

Drawn by: PB Checked by: AN
 Date: 13/09/2017 Scale: 1:50@A1

aran
 Sunningdale House
 Stamford Square
 11 George Street
 Altrincham
 Cheshire
 WA14 1RJ
 T: +44 (0) 161 929 4842
 W: www.aranproperty.co.uk

Job Ref.	Drawing No.	Revision
3692	001	C