


The main contractor/builder is to interpret the requirements in relationship to the site conditions encountered and as agreed with the Building Control officer. This drawing and design is the (© 2017) property of Aran, and should not be reproduced without written permission.

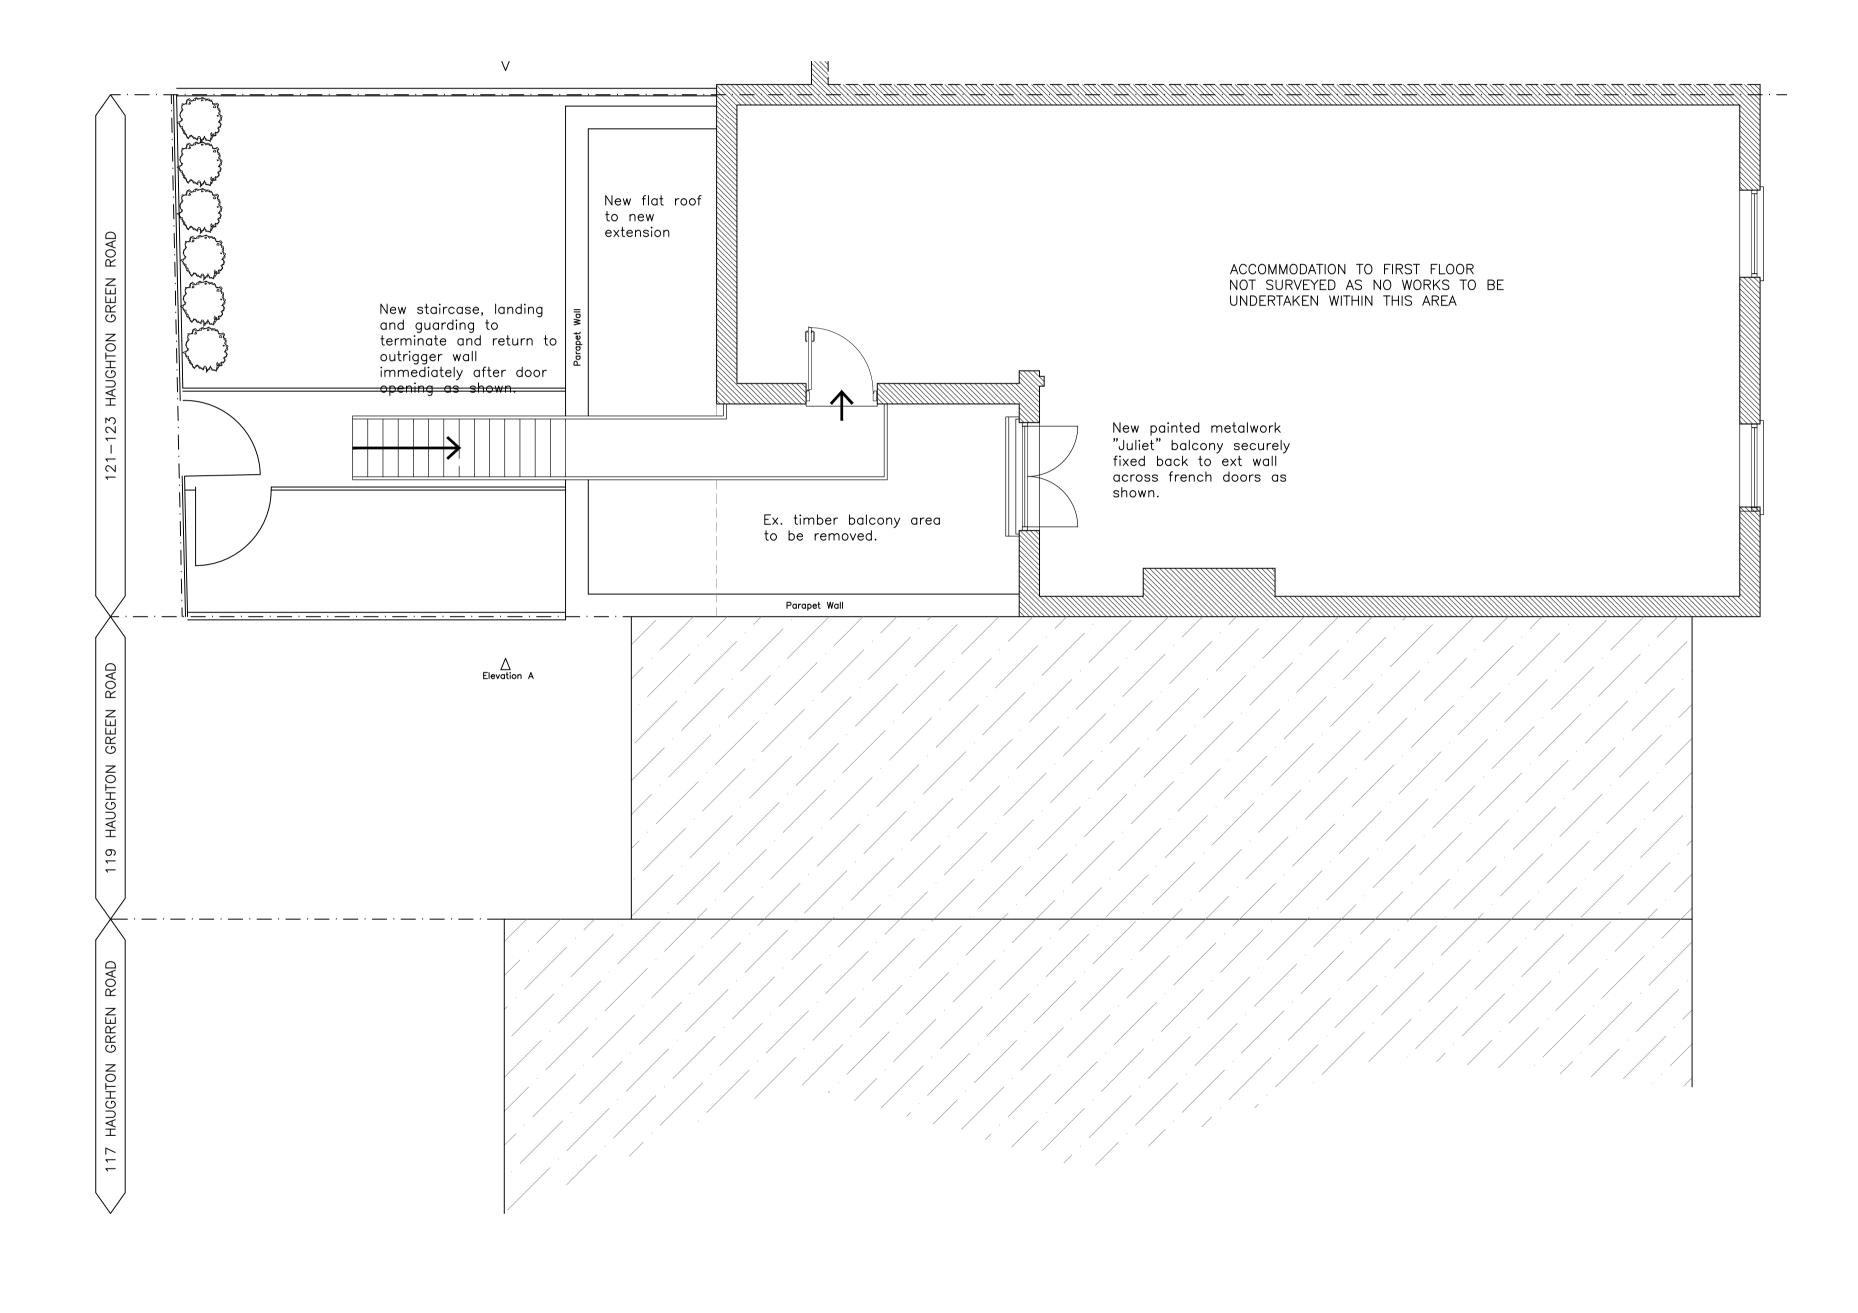

Proposed First Floor Plan

 

PLEASE NOTE: SCALE 1:50@A1 OR 1:100@A3

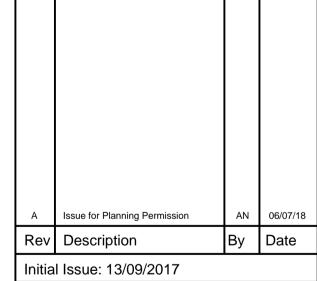

CLIENT
'The Green' Funeral Services
121-123 Haughton Green Road
Denton
M34 7PW

PROJECT TITLE
Single Storey Rear Extension
& Interior Alteration

**DRAWING TITLE**Proposed First Floor Plan

Drawn by: PB Checked by: AN 



Cheshire WA14 1RJ

T: +44 (0) 161 929 4842 W: www.aranproperty.co.uk

Job Ref. Drawing No. Revision 3692 201