



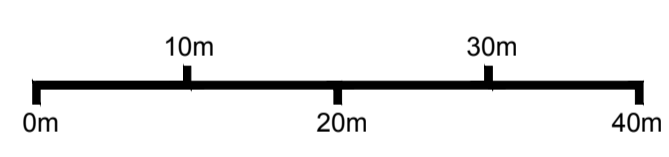
Contractors are not to scale dimensions from this drawing

| Rev | Description | By | Date |
|-----|--|-----|--------|
| P1 | First Issue | FJS | MAR 18 |
| P2 | Site boundary tweaked to suit planning | FJS | AUG 18 |

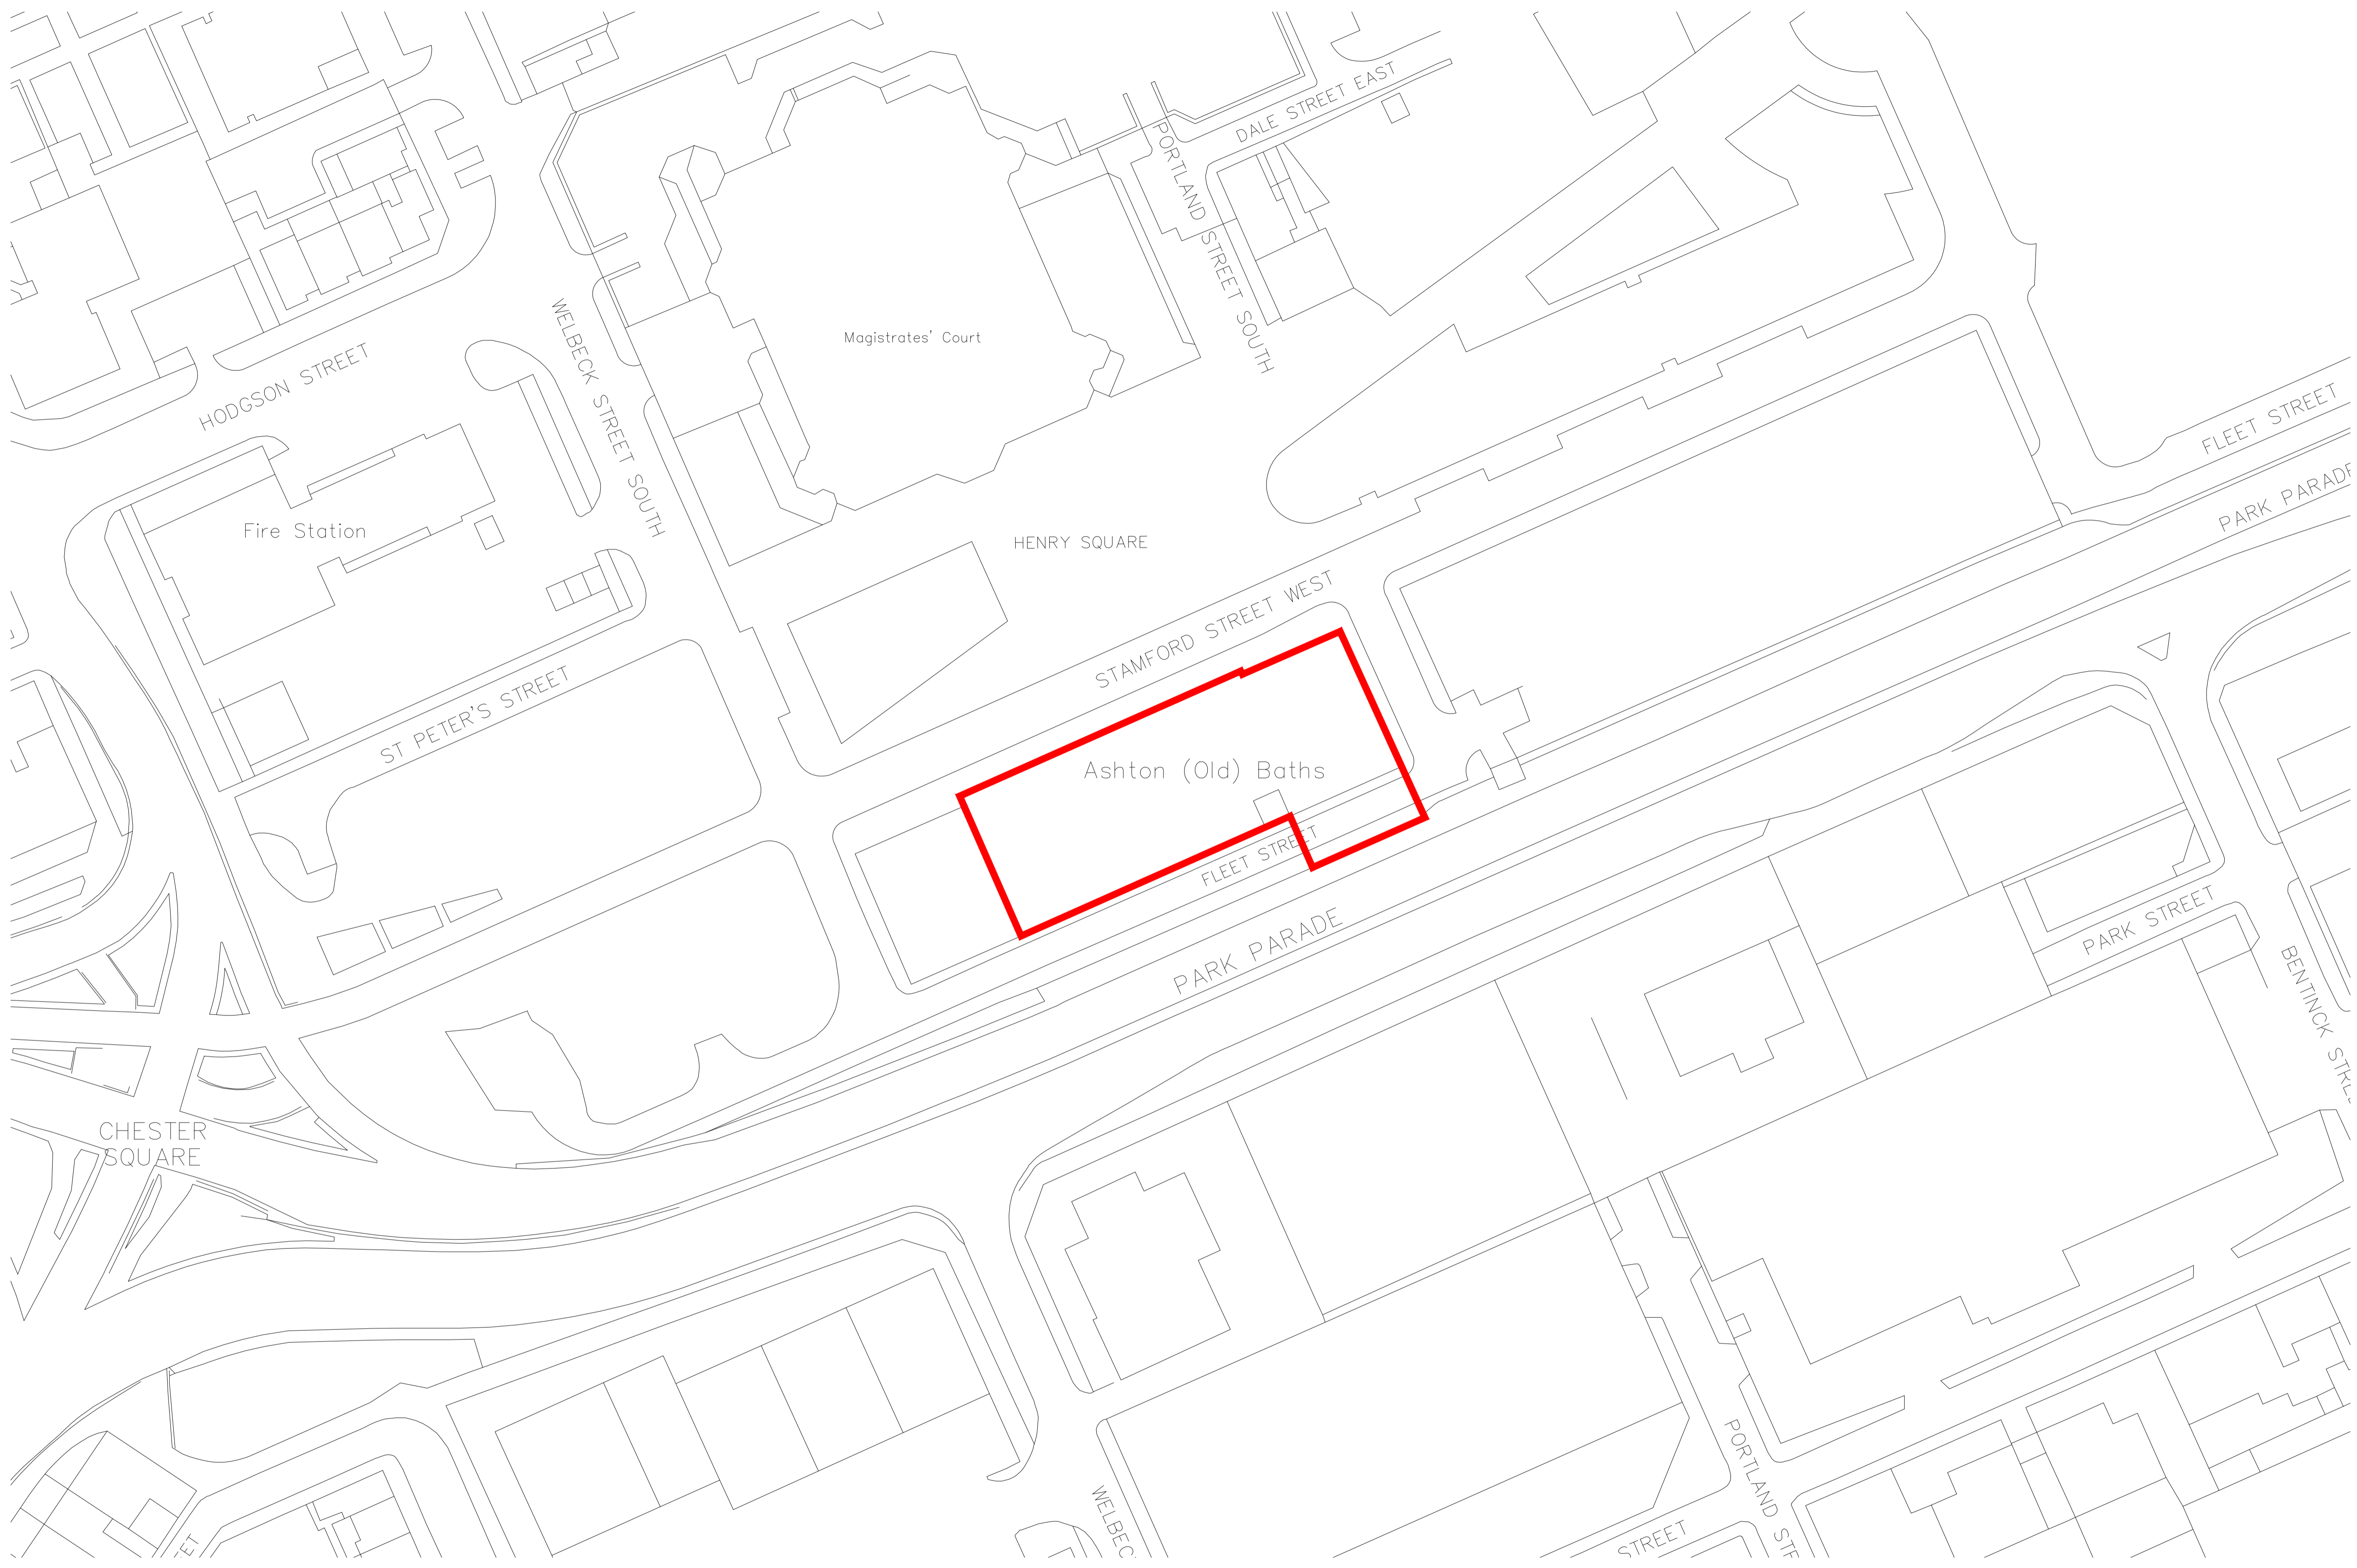

KEY

 Site boundary



MC AU Modern City Architecture & Urbanism

Eastgate
2 Castle Street
Castlefield
Manchester
M3 4LZ



Client
TMBC

Project
Ashton (Old) Baths


Description
**Phase 2 Annex
Site Plan**

Status
LISTED BUILDING CONSENT

Scale 1:500 @ A1 Drawn SPC Date MAR 18

Job number 1064 Drawing number 02-00-LBC Revision P2

Copyright Placefirst

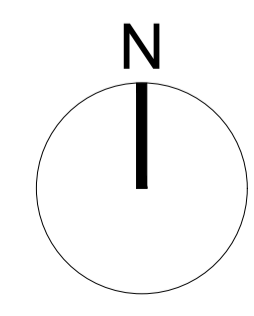

Site plan 1:500