



NOTES:

This drawing is to be read in conjunction with all related drawings.
 Do not scale from this drawing.
 All dimensions must be checked and verified on site before commencing any work.
 The originator should be notified immediately of any discrepancy.
 This drawing is copyright and remains the property of Tameside Metropolitan Borough Council.

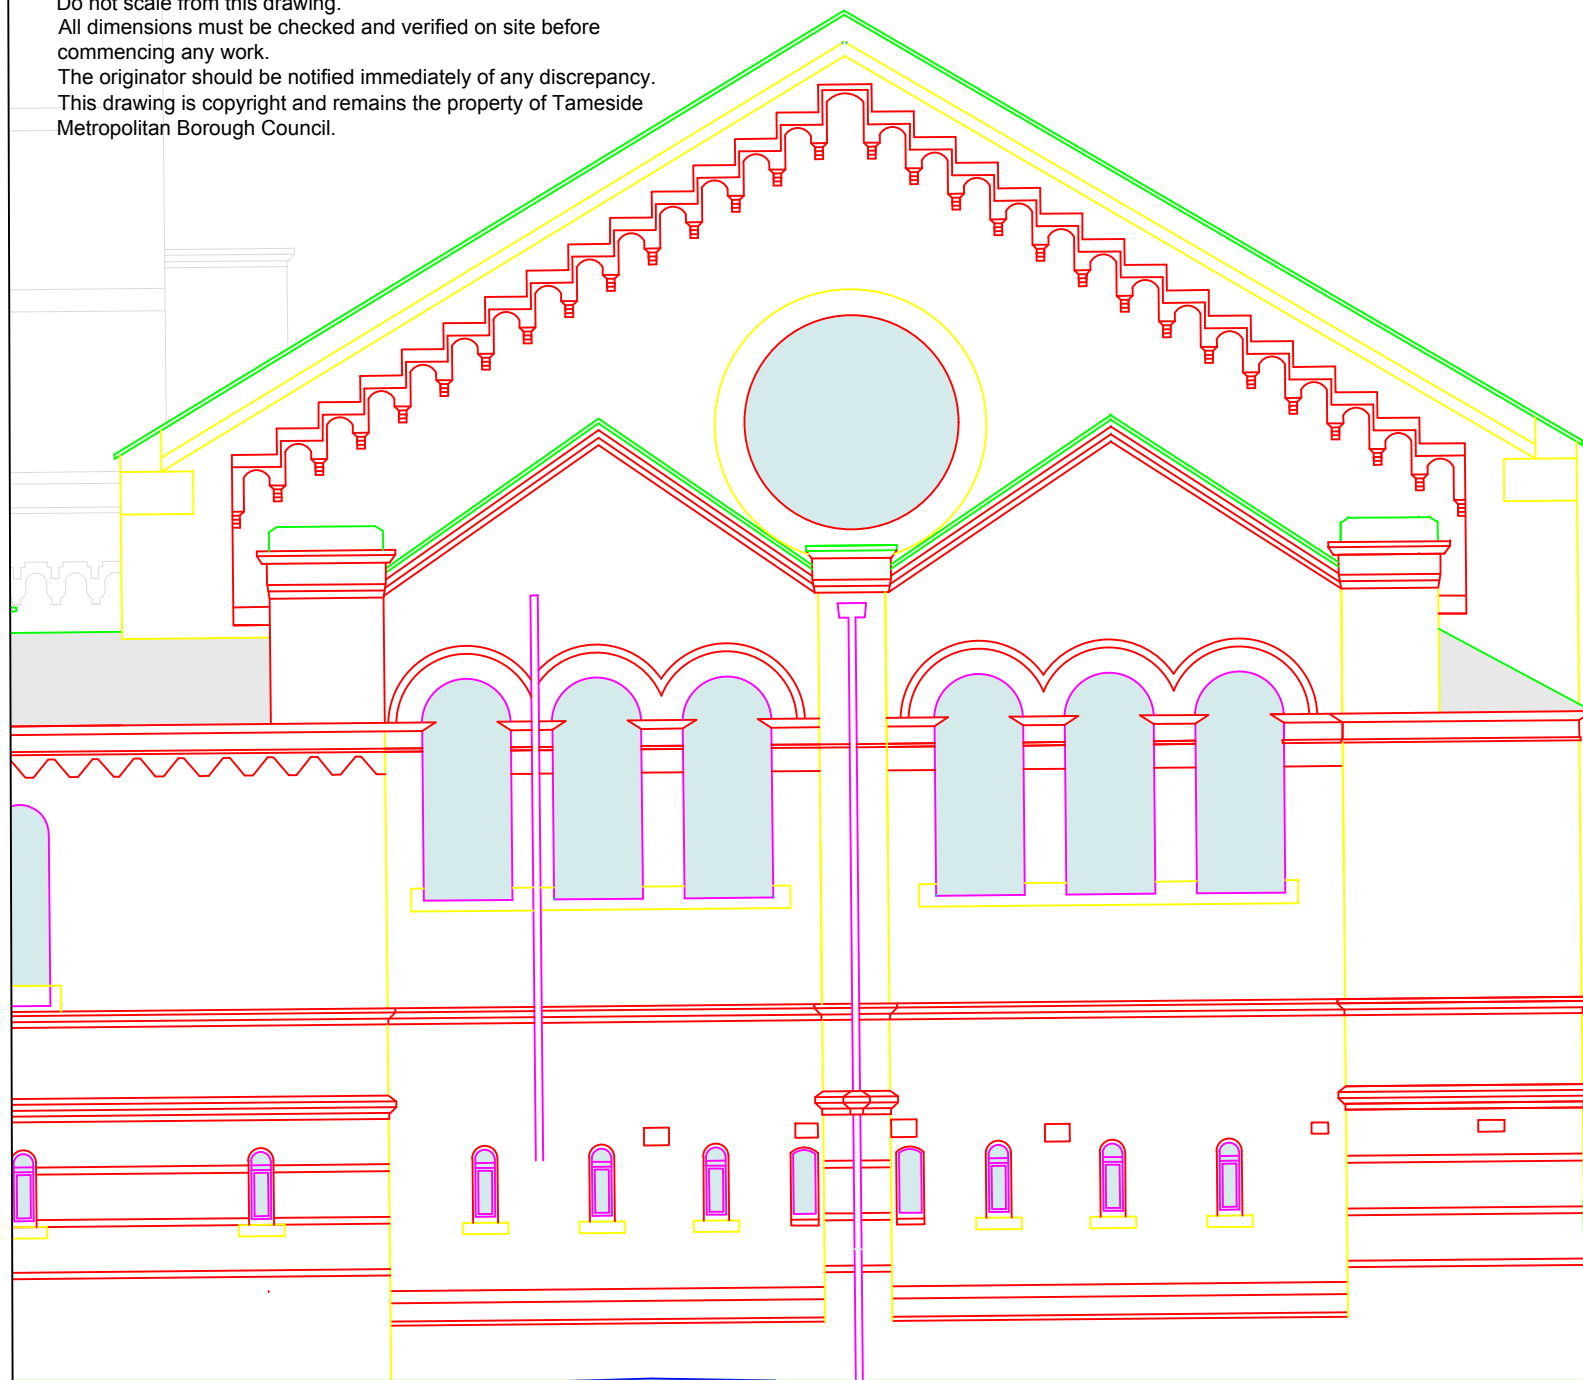

PROPOSED SERVICE YARD GENERATORS/SUBSTATIONS ARE INDICATIVE ONLY + WILL BE SUBJECT TO SUBSEQUENT APPLICATION.

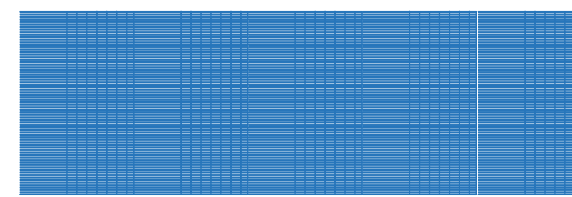

2.4m

SUBSTATION & DATA ROOM GENERATOR COMP EQUIPMENT. TO BE SURROUNDED IN A 'DELTA' ROBUST STEEL LOUVRED METAL FENCING SYSTEM. Frame to be hidden internally behind the panels, so not visible.

Title			
CHANGE OF USE FROM HIGHWAY TO SERVICE YARD FLEET STREET, ASHTON-U-LYNE EAST ELEVATION			
Scale	Drawn	Checked	Scheme ID
1:100 @ A3	C.BIRD	S.O	-
	Date	Date	Drawing Status
	MARCH 18	MARCH 18	-
DRAWING No.			Revision
HS5003_233_5			-