

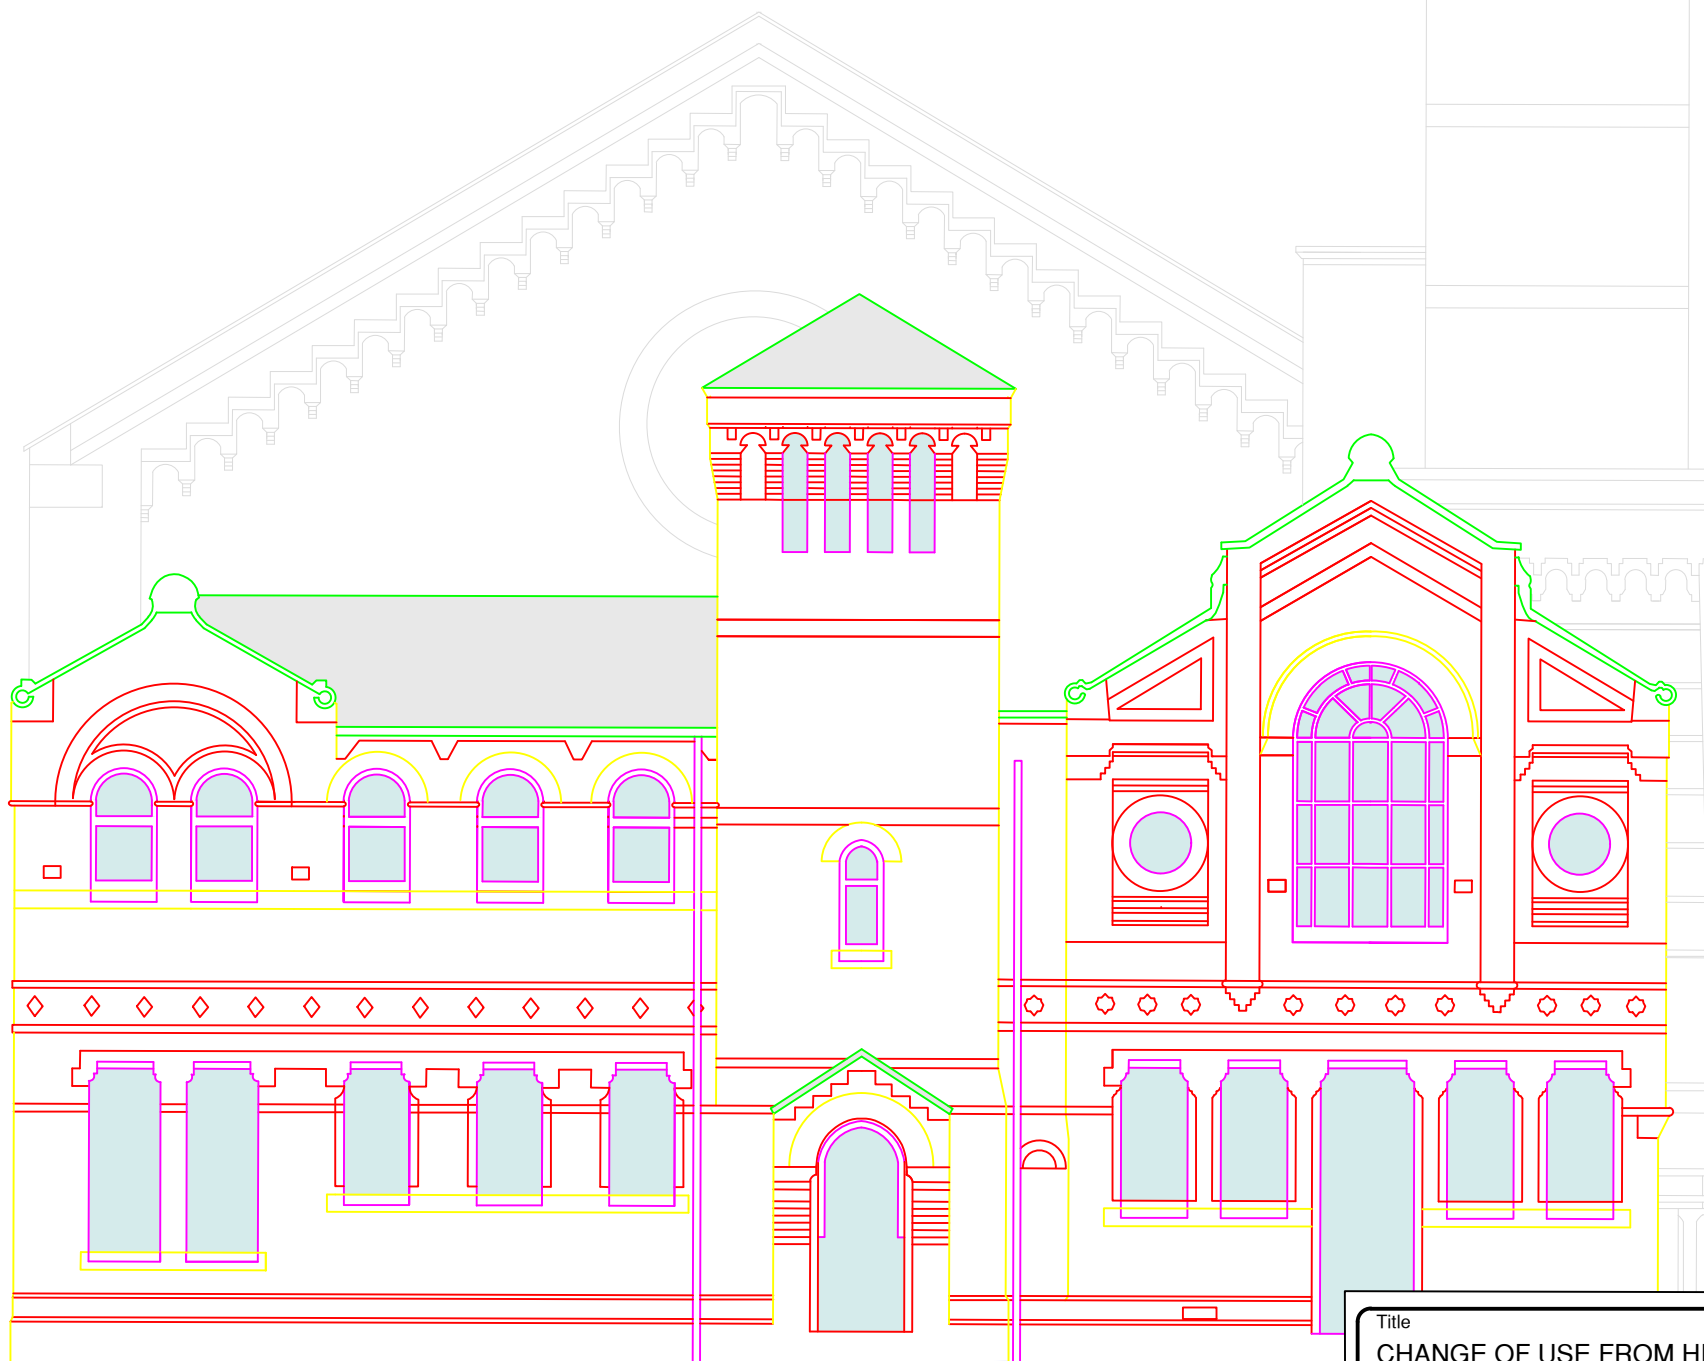


NOTES:

This drawing is to be read in conjunction with all related drawings.
 Do not scale from this drawing.
 All dimensions must be checked and verified on site before commencing any work.
 The originator should be notified immediately of any discrepancy.
 This drawing is copyright and remains the property of Tameside Metropolitan Borough Council.

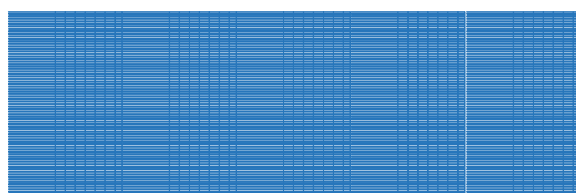

PROPOSED SERVICE YARD GENERATORS/SUBSTATIONS ARE INDICATIVE ONLY + WILL BE SUBJECT TO SUBSEQUENT APPLICATION.

 

SUBSTATION & DATA ROOM GENERATOR COMPOUND AND EQUIPMENT. TO BE SURROUNDED IN A 'DELTA WING-100' ROBUST STEEL LOUVRED METAL FENCING SYSTEM- 2.4m high. Frame to be hidden internally behind the panels, so not visible externally

Title
 CHANGE OF USE FROM HIGHWAY TO SERVICE YARD
 FLEET STREET, ASHTON-U-LYNE
 WEST ELEVATION

Scale	Drawn C.BIRD	Checked S.O	Scheme ID -
1:100 @ A3	Date MARCH 18	Date MARCH 18	Drawing Status -

DRAWING No. HS5003_233_4	Revision -
-----------------------------	---------------