


Materials Key:
 Wall Construction: Red Facing Bricks
 Roof Finish: Interlocking Concrete roof tiles
 Windows: White upvc Frame
 Front Doors: Composite Doors. Colour tbc
 Dormer Cladding: Grey upvc shiplap
 Fascia & Soffitt: White upvc
 Rainwater Goods: Half round upvc



Front Elevation

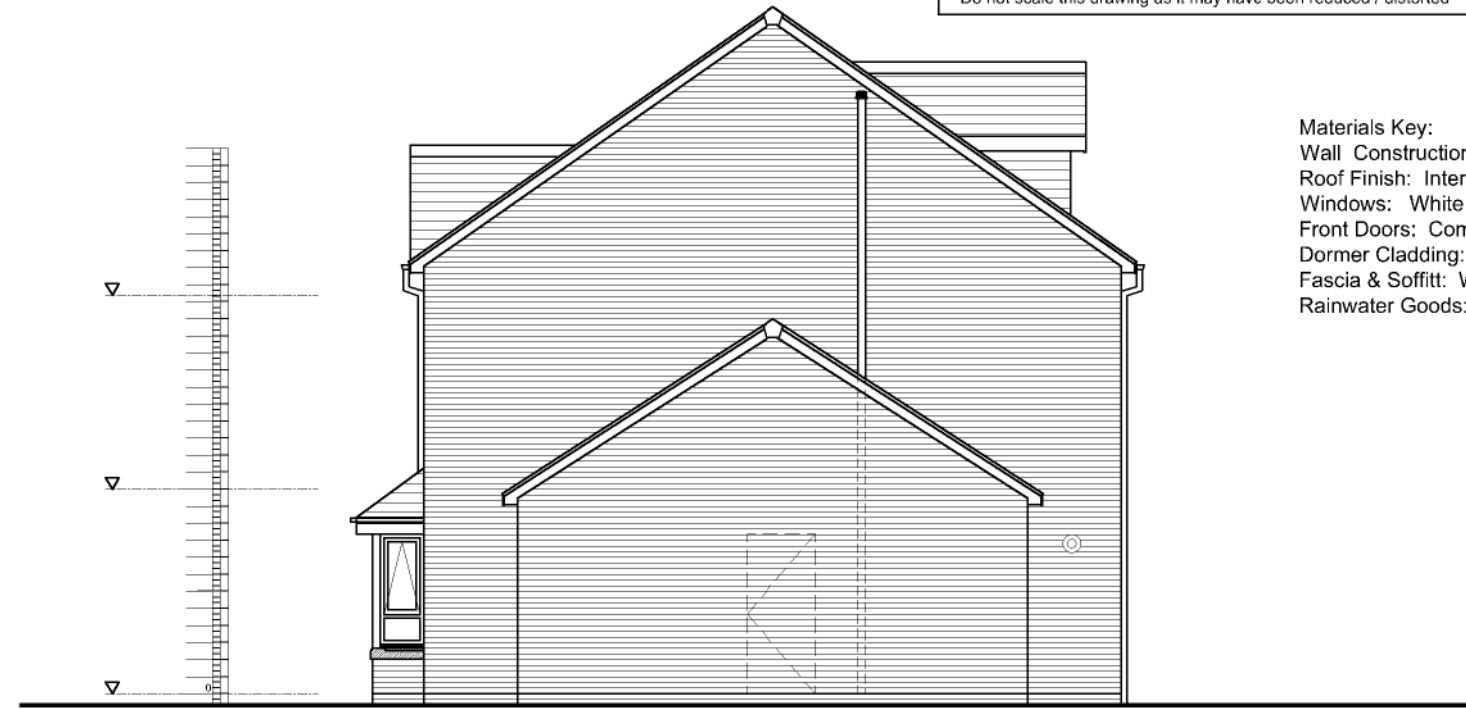

Side Elevation



Rear Elevation



Side Elevation

Elevations as Proposed

Scale 1:100

PROJECT Proposed Residential Development Lindisfarne Road, Ashton-U-Lyne		DRAWING NUMBER LFP 009		
DRAWING Elevations as Proposed		REVISION	DRAWN MV DATE Jan 2018	CHECKED
			SCALE 1:100 @ A3	