




3 3D View 2_17
1 : 1

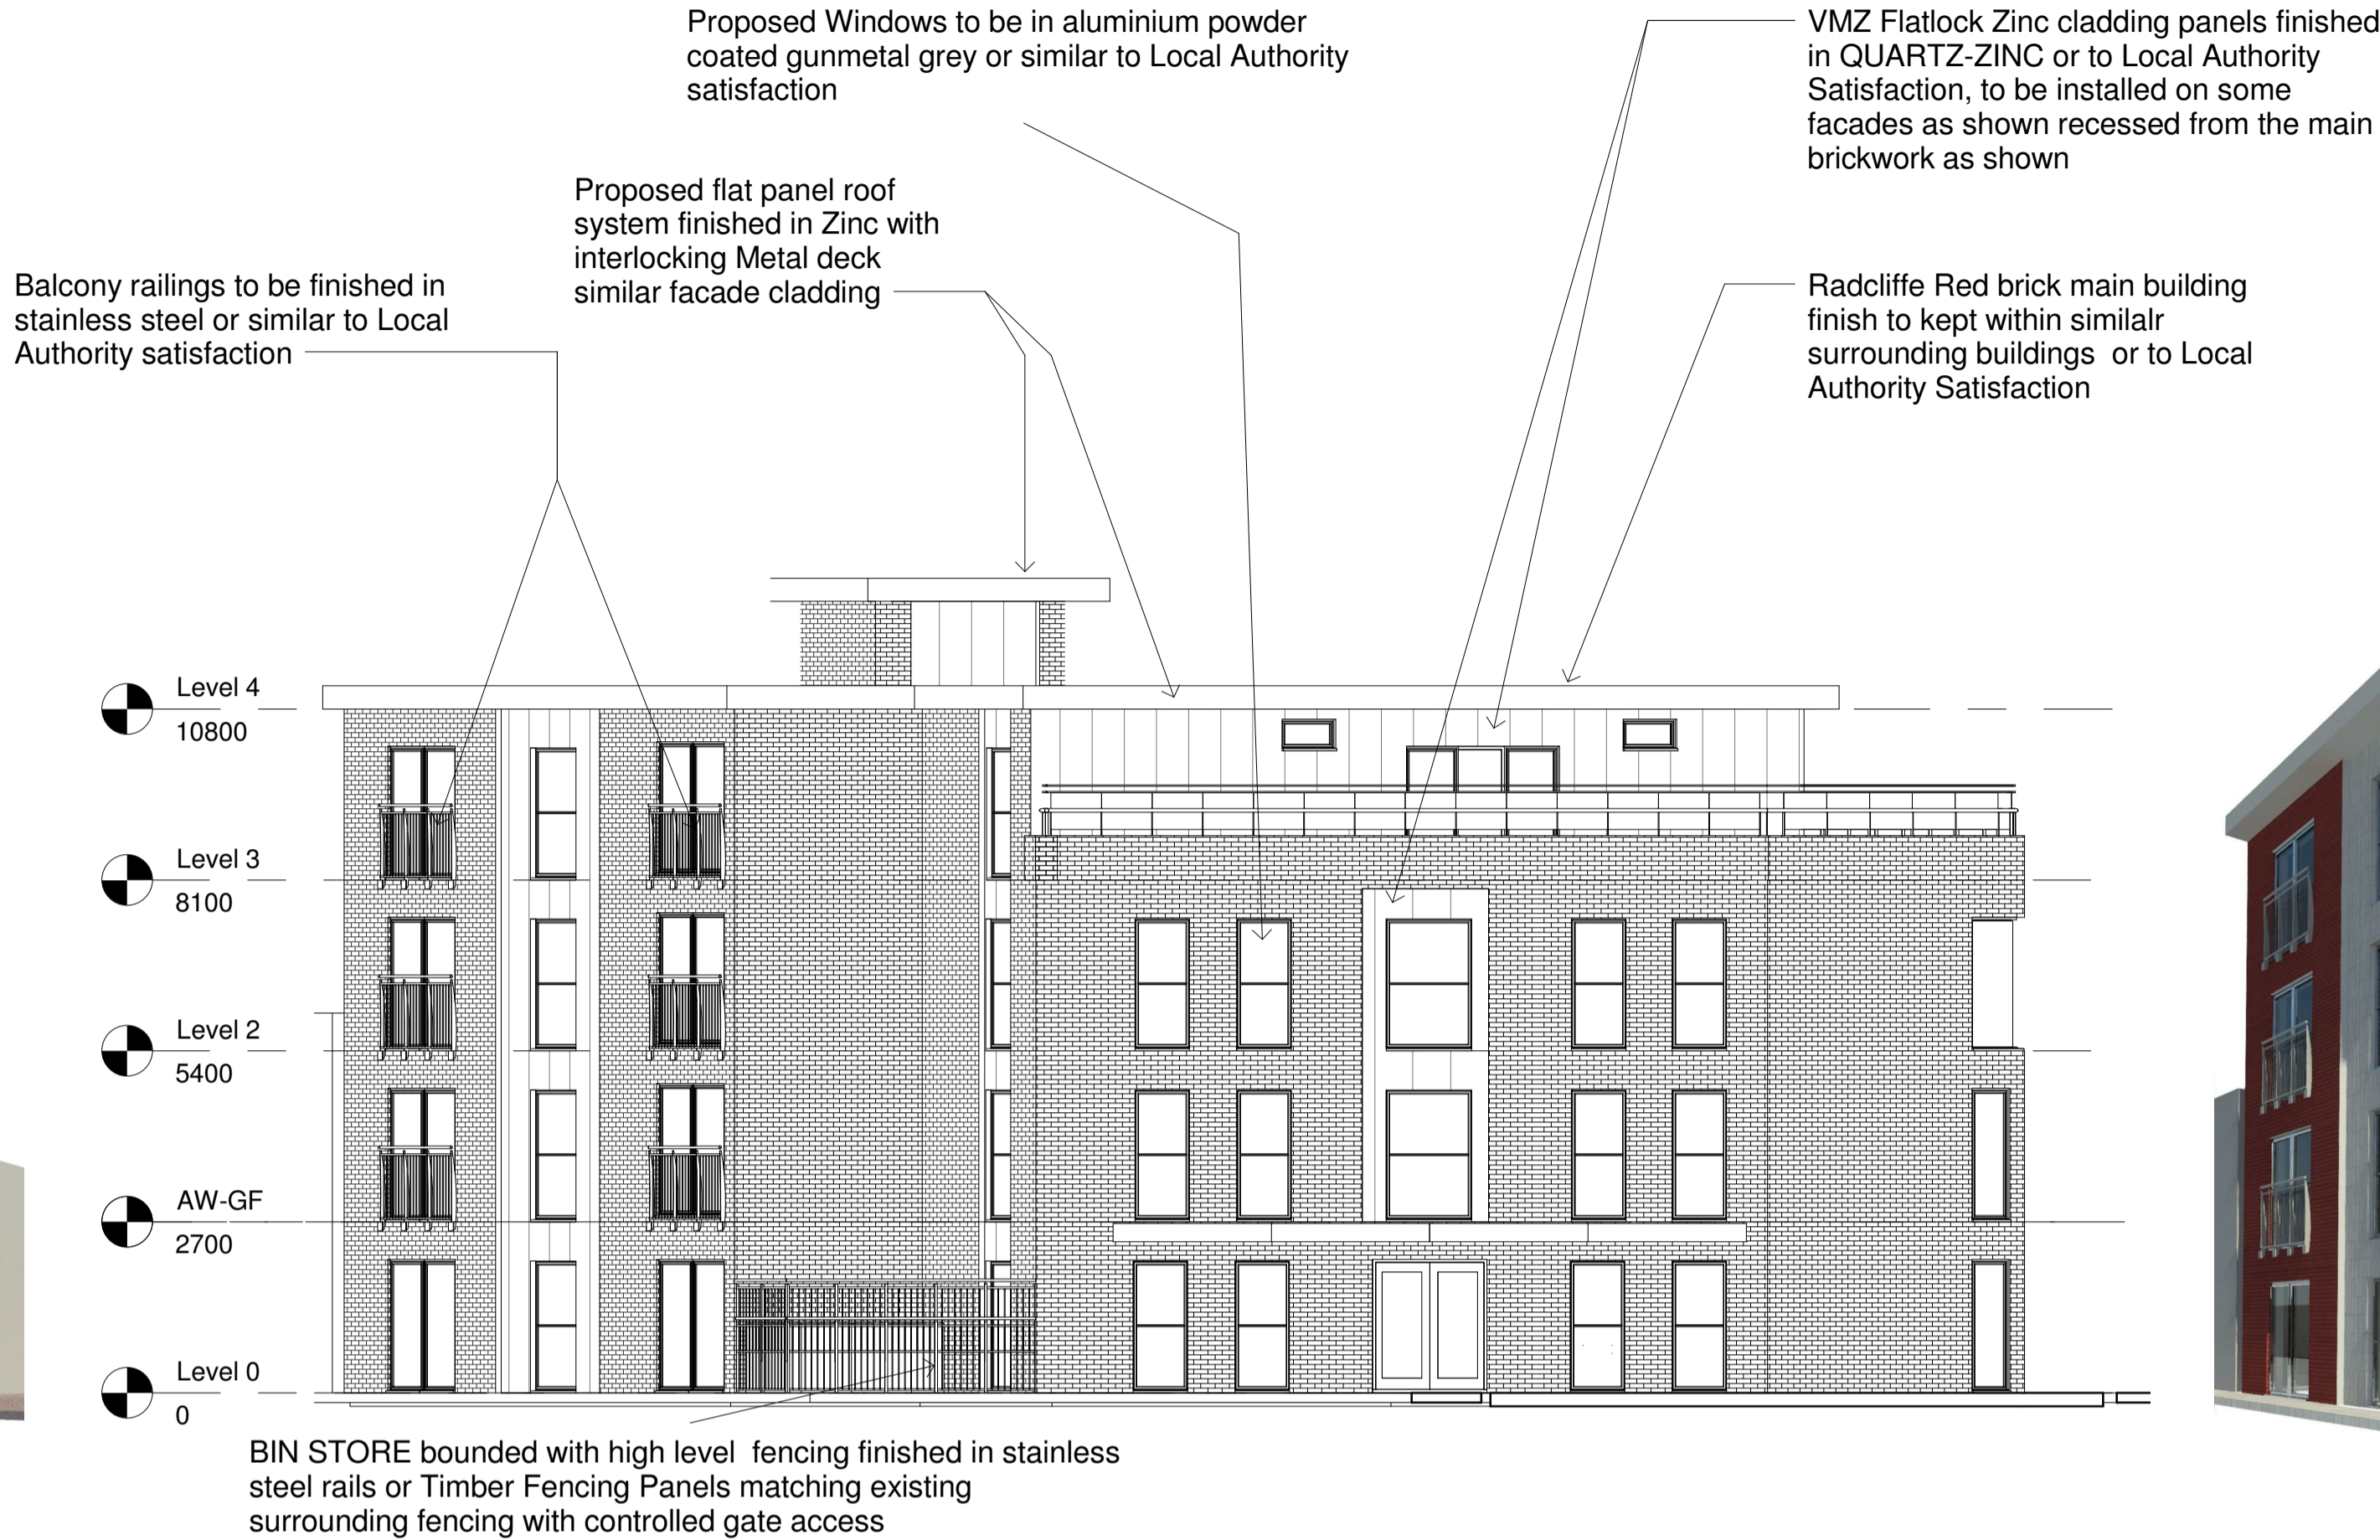

6 Elevation 1 - a
1 : 100



7 3D View -3_14
1 : 1



1 South Elevation
1 : 100



4 West Elevation
1 : 100



5 North Elevation
1 : 100

Rev	Description	Date	Dr by/ App by
original by		date created	approved by
NK		14/05/18	NK



client name	
25 Grosvenor Street	
project	
25 Grosvner Street, Stalybridge, Tameside	
drawing	
Proposed Elevations and Perspective - OPTION 6	
computer file	plot date
D:\NK\ARC\Grosvner\Proposatl rectangle concept v7 3 - reduce floor.rvt	
project number	scale
2018.0032.004	As indicated @A1
drawing number	rev
A105	issue status
This drawing is to be read in conjunction with all related drawings. All dimensions must be checked and verified on site before commencing any work or producing shop drawings. The originator should be notified immediately of any discrepancy. This drawing is copyright and remains the property of NK Architectural Services.	