




**1 West Elevation - Extended**  
1 : 100

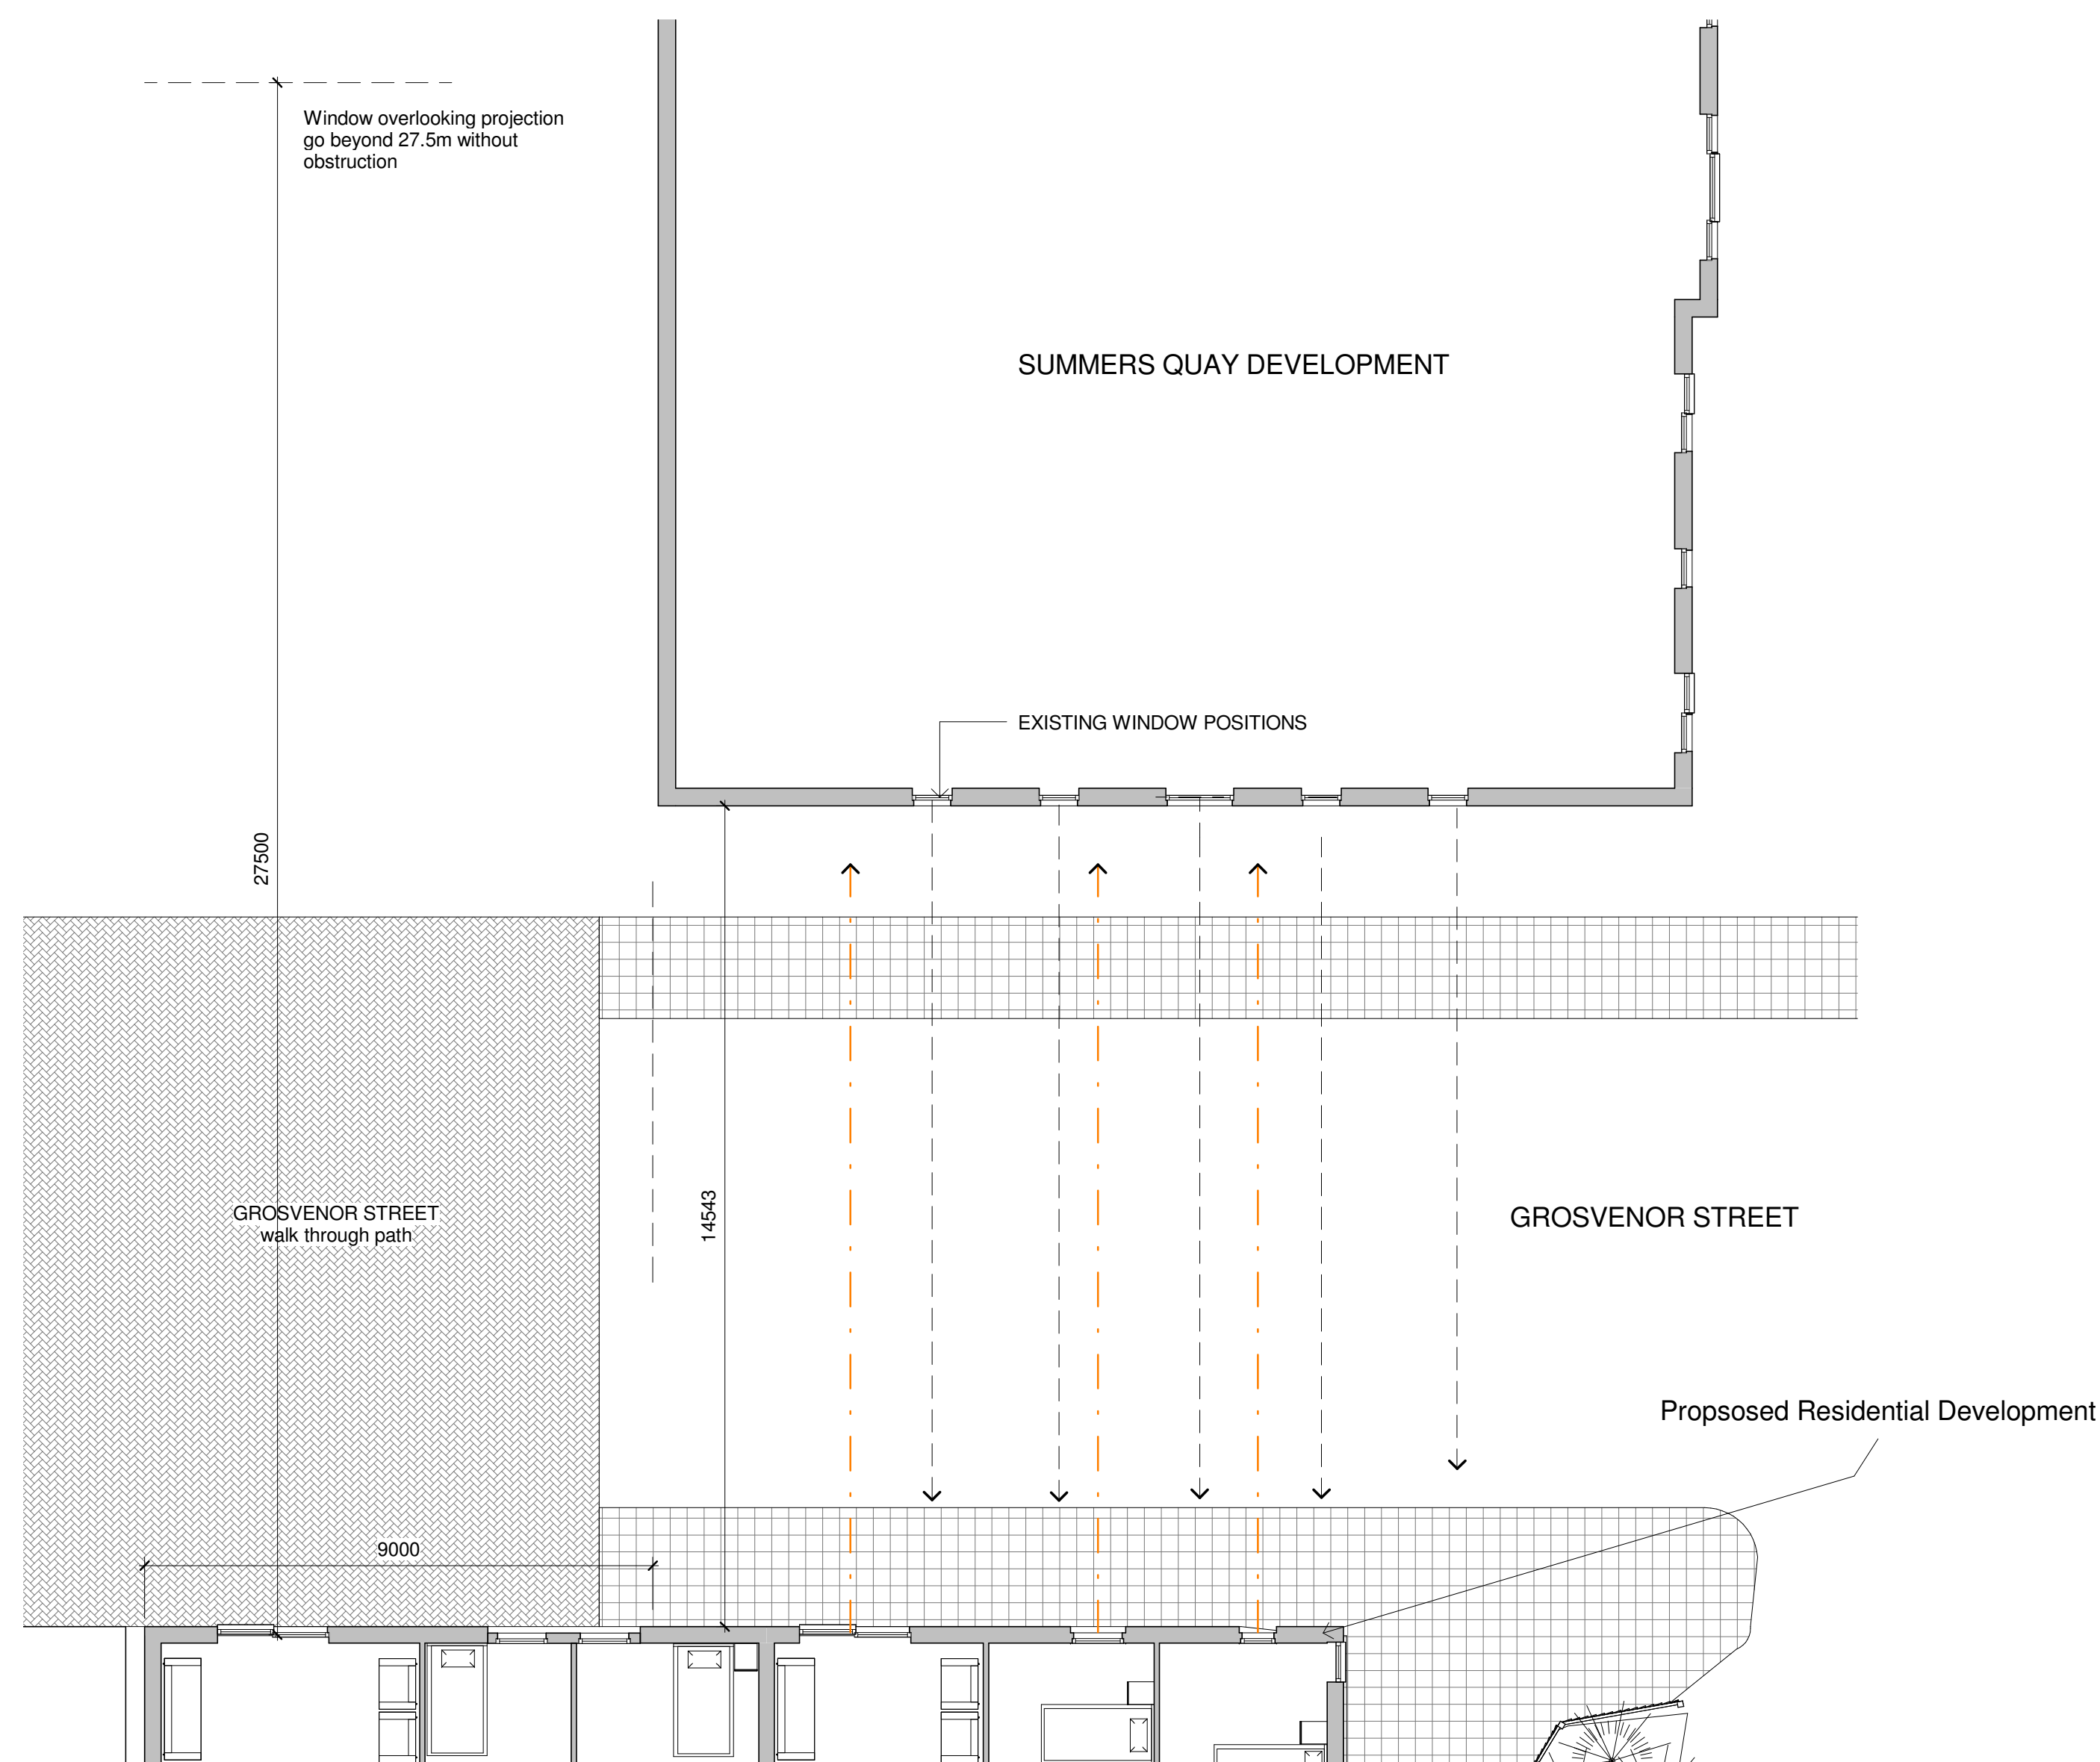

**2 Window - Overlooking Plan**  
1 : 100

Rev	Description	Date	Dr by	App by
original by		date created		approved by
NK		06/24/18	NK	

**NK Architectural Services**  
 Chadside  
 Cheshire  
 SK8 6PT  
 07758824647  
 www.nkarchitecturalservices.co.uk  
 enquiries@nkarchitecturalservices.co.uk

client name	OWNER		
project	25 Grosvner Street, Stalybridge, Tameside		
drawing	Proposed Extended Elevation and Overlooking Plan		
computer file	E:\NK_ARCH\Grosvner\Proposal rectangle concept v7 3 - reduce floor.rvt		plot date
project number	2018.0032.004	scale	1 : 100 @A1
drawing number	A109	rev	02 issue status

This drawing is to be read in conjunction with all related drawings. All dimensions must be checked and verified on site before commencing any work or producing shop drawings. The originator should be notified immediately of any discrepancy. This drawing is copyright and remains the property of NK Architectural Services.