




PROPOSED **FIRST** FLOOR PLAN

Schedule of Accommodation	
FIRST	
1P Bedroom	3
2P Bedroom	3
TOTAL UNITS	6

- Key**
- Walls to be demolished
 - Existing Walls
 - Proposed Walls

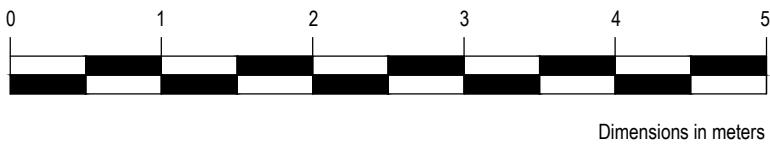

APPLICANT: DINESH CHINTA	
PROJECT: FORMER GARDENERS ARMS, 279 EDGE LANE, DROYLSDEN, M43 6BG	
DRAWING TITLE: PROPOSED FIRST FLOOR PLAN	
DATE: OCT 2018	SCALE: 1:50
DRAWING No: 2125/P02A	