


**1** Retaining Wall Detail  
1 : 25

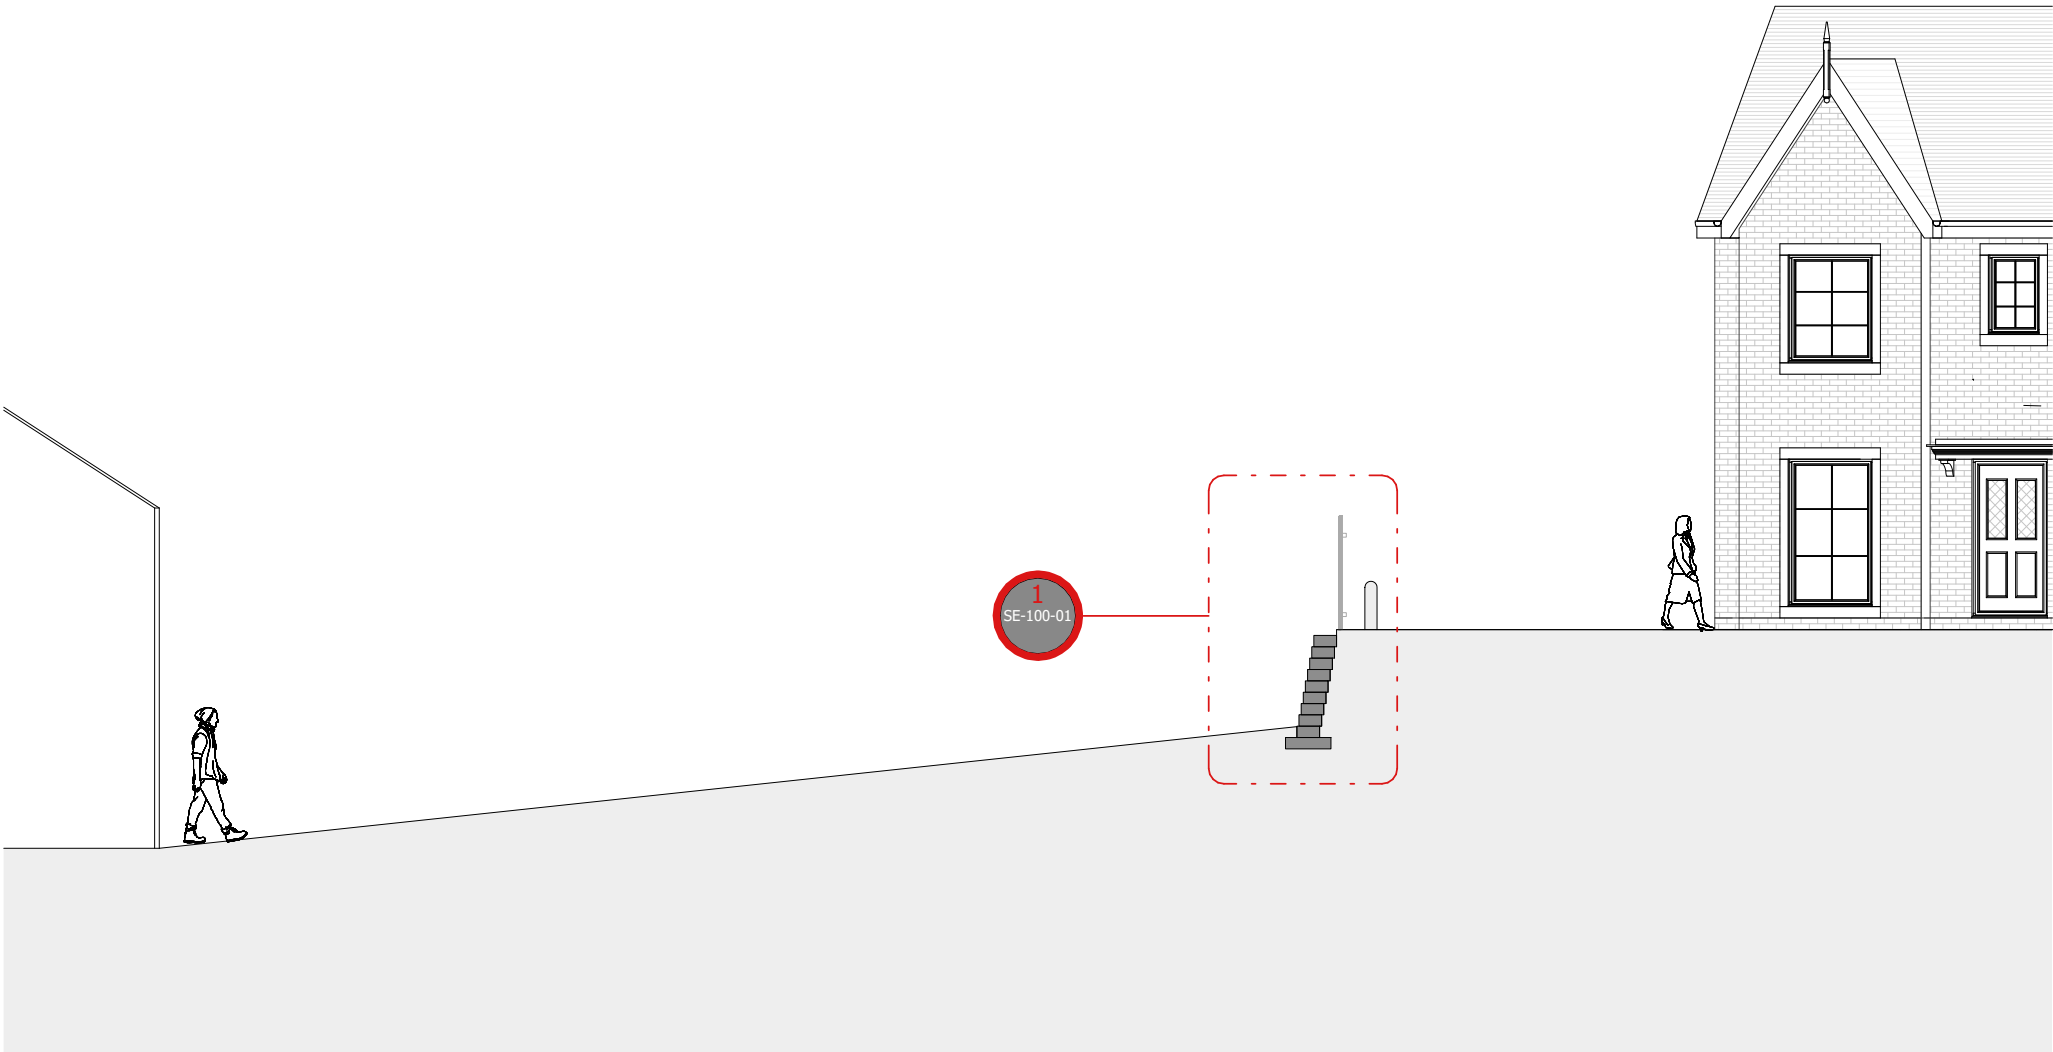

**2** Retaining Wall Section  
1 : 100

Rev	Revision History	By	Date
-----	------------------	----	------

Drawing:  
Retaining Wall Section and Detail to Sandringham Drive

Client:  
  
Bardsley Construction Ltd

Drawing Number:  
  
2064 - SE-100-01

Drawn: LJO	Scale: As indicated	Date: 15/01/19
Approved: JW	Size: A3	Rev:
Status:	Approval	

**Millson Associates**

Byron House  
10-12 Kennedy St  
Manchester M2 4BY  
Project Number: 2064  
0161 228 0558  
www.millsonassociates.co.uk  
info@millsonassociates.co.uk  
Project: Dukinfield Golf Club