

**Material Key**

- 1. Kingspan Composite Panel - Gull Grey
- 2. Kingspan Composite Panel - Metallic Copper
- 3. Blue/Grey Brick
- 4. Curtain Walling
- 5. Aluminium trim - Merlin Grey

**Standard Details:**

**Unit 1**

- 6. Wall through colour render White RAL 9010
- 7. Plinth through colour render Grey RAL 7038
- 8. Insulated metal panel RAL 9006

**Unit 11**


- 9. Through colour render White Ral 9010
- 10. British Western Red Cedar laid horizontally
- 11. 2mm thick aluminium backed panels, powder coated to pantone 202C

Construction staff and operatives must ensure the principle contractor has provided thorough and accurate information on all health and safety aspects relating to the designs identified on this drawing include the review of:


- Designers/contractors risk assessments
- Method statement
- Permit to work
- Pre construction information

The designers note that the following health and safety risk relating to this drawing have not been eliminated during the design process:


ref	residual risk

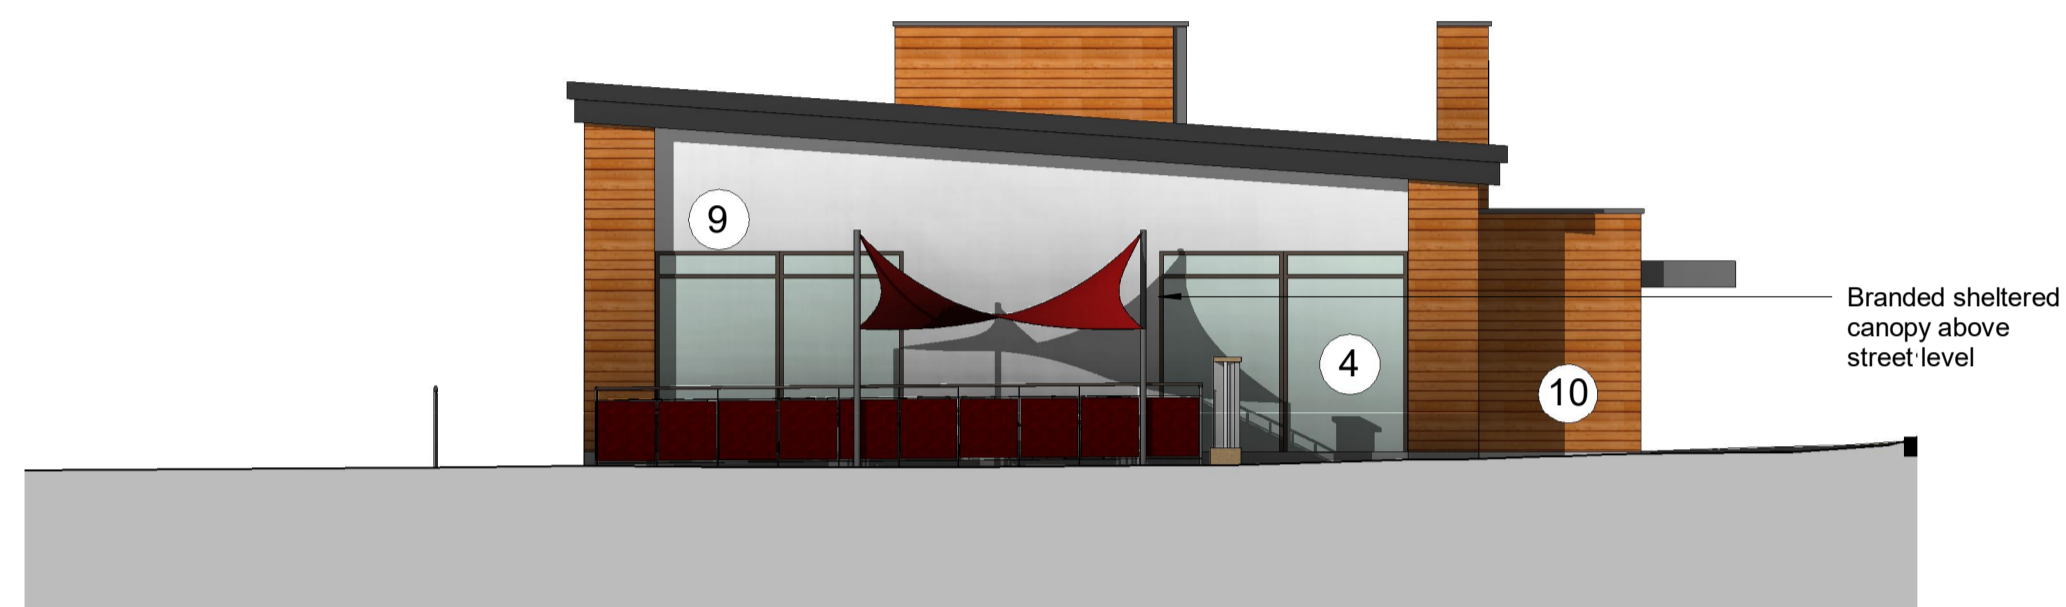

**Unit 11 - North Elevation**  
1 : 100

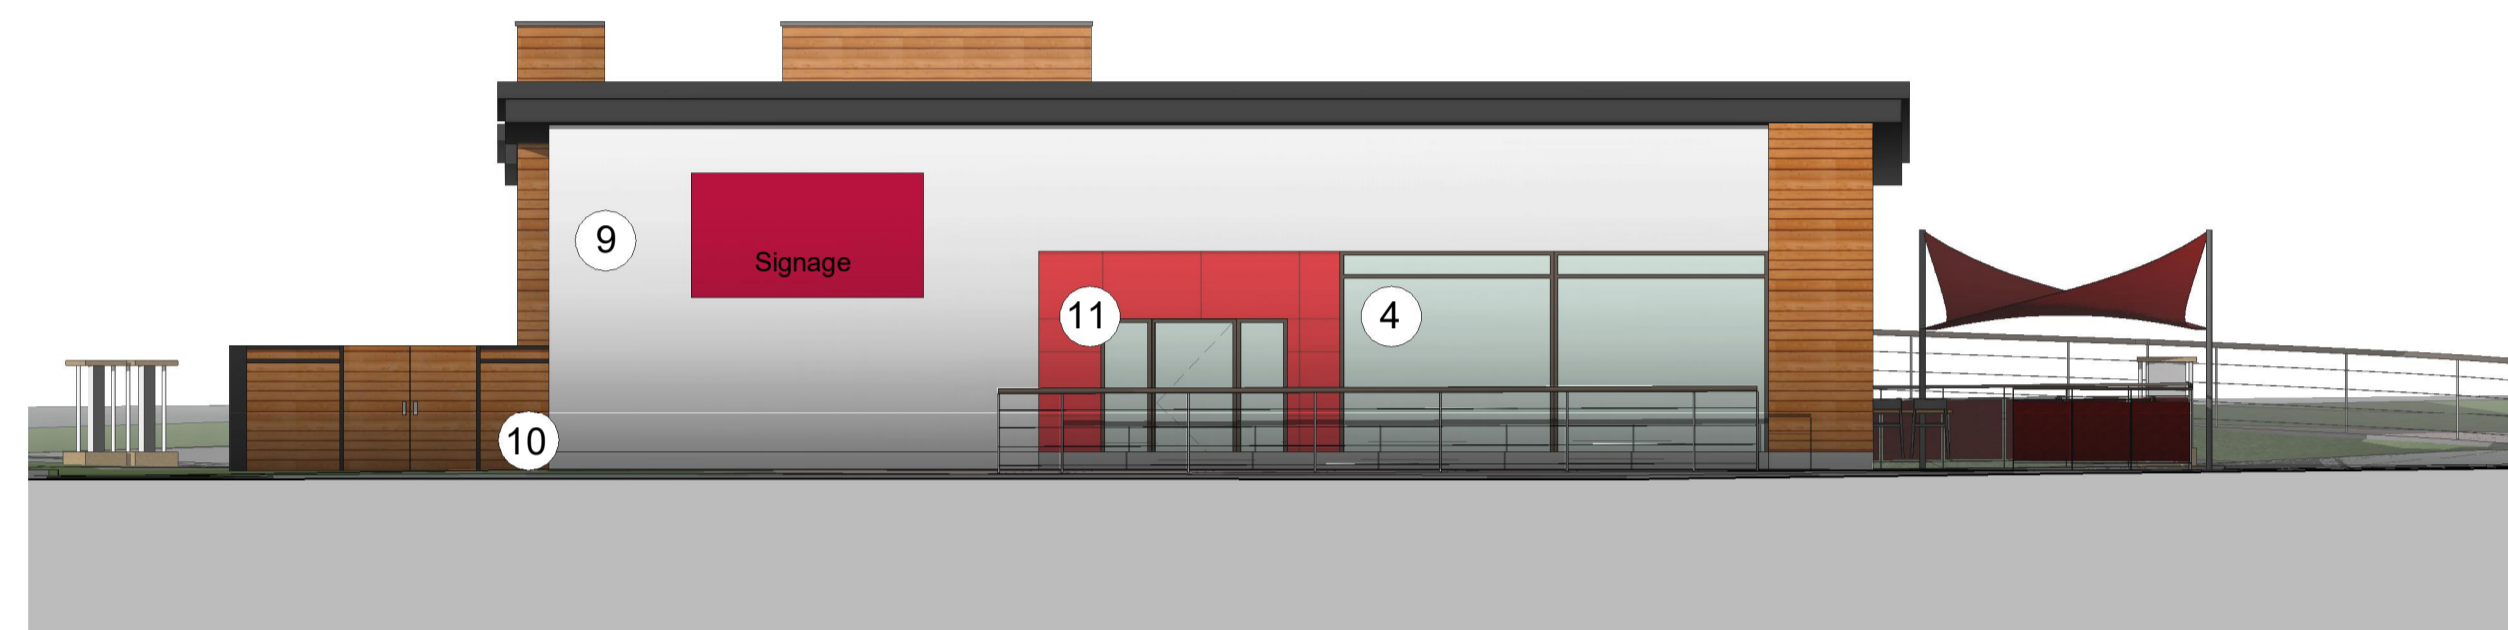


**Unit 11 - East Elevation**  
1 : 100

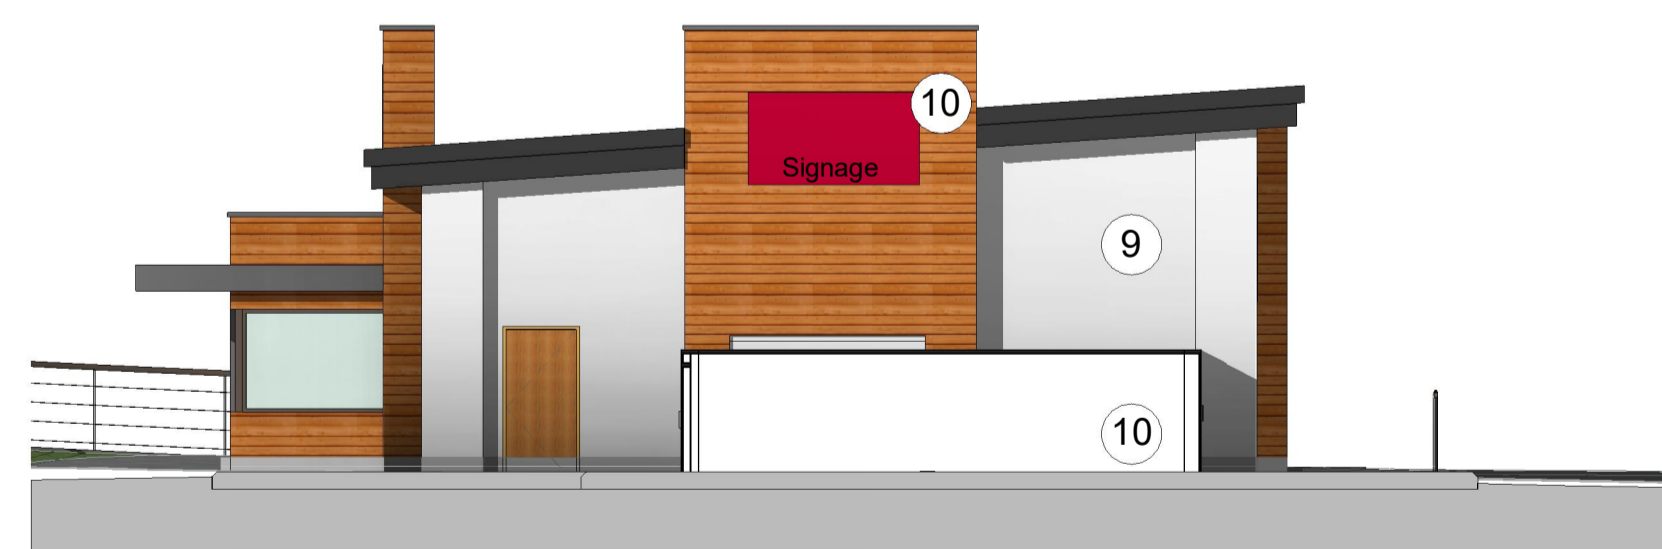

**Unit 11 - South Elevation**  
1 : 100



**Unit 11 - West Elevation**  
1 : 100

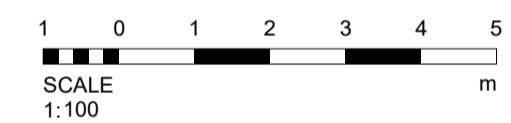

revision	date	by	chk
B	22.03.19	CM	BR
A	21/12/17	WG	AW

All dimensions to be verified on site, and the Architect informed of any discrepancy. All drawings and specifications should be read in conjunction with the Health and Safety Plan; all conflicts should be reported to the CDM Co-ordinator. This drawing is the copyright of Bowman Riley Architects Limited. © DO NOT SCALE THIS DRAWING

- preliminary
- planning
- comment
- tender
- construction
- record



Wellington House Olley St Skipton N Yorkshire BD23 1EL  
LEEDS | LONDON | SKIPTON  
01756 795611 | www.bowmanriley.com

**MAPLE GROVE DEVELOPMENTS**  
PART OF THE BEIC WEIGHT GROUP

drawn by	checked by	date	scale @ A1
BS	AW	11/23/17	1 : 100

Hattersley, District Centre Hattersley		
Proposed Elevations - Unit 11		
project number	drawing number	revision
7735	013	B

file reference: G:\\_LP\7735.1 - Hattersley Retail\_Park\7735.1 - 07 Revit\WP\7735.1 - Site Model.rvt