





1 Elevation - Front
1 : 100

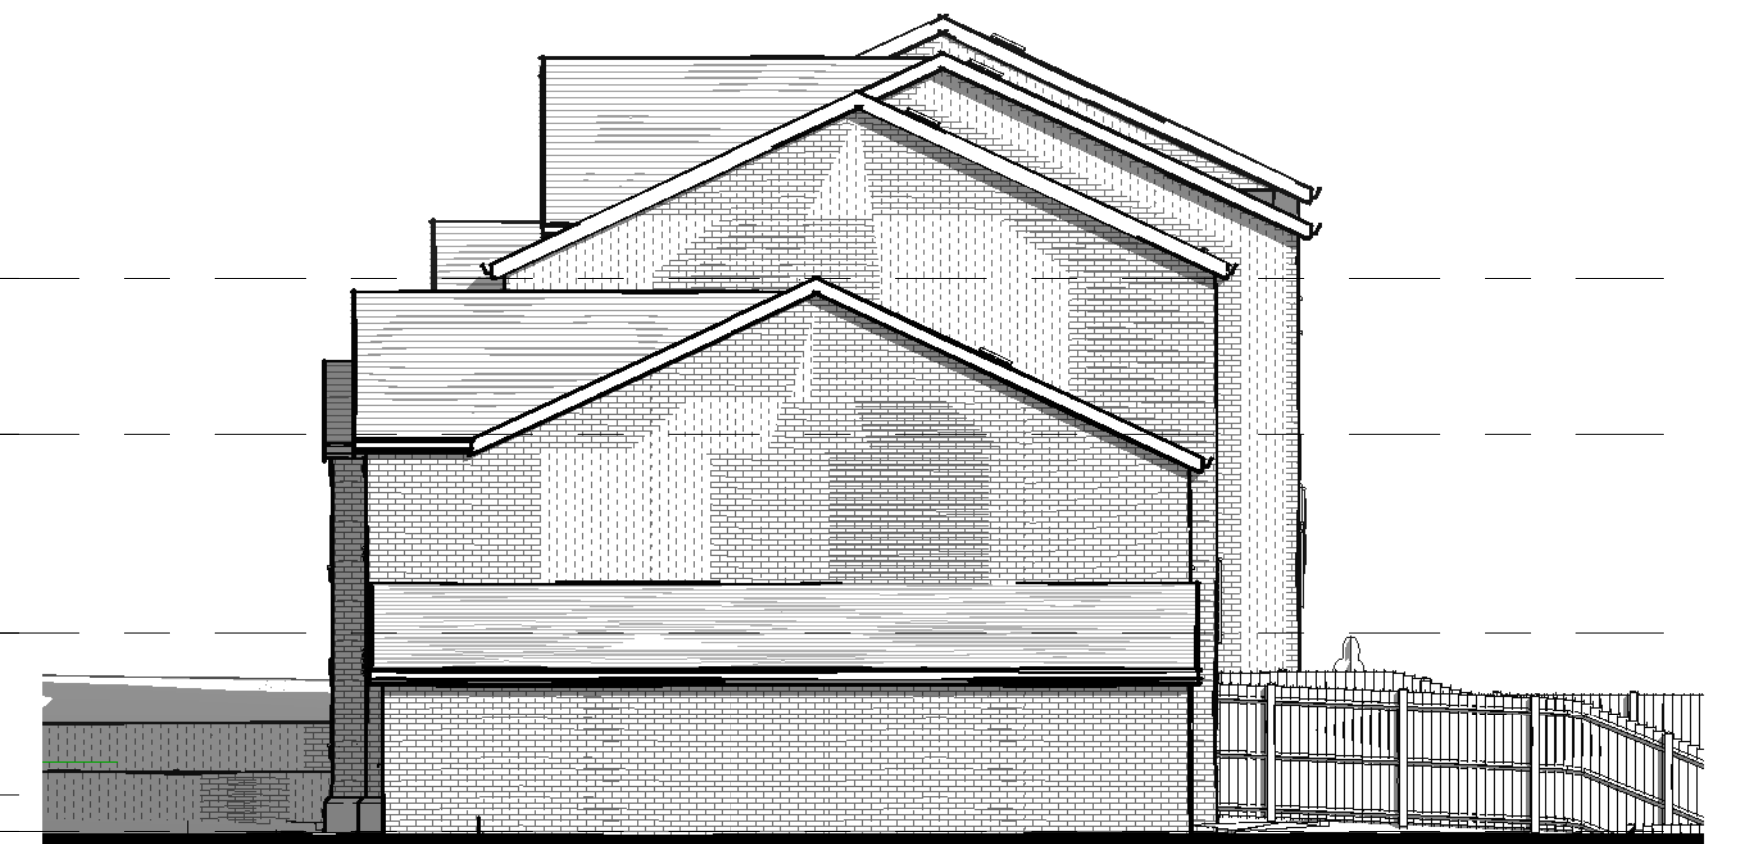

2 Elevation Side 2
1 : 100




3 Elevation Rear
1 : 100

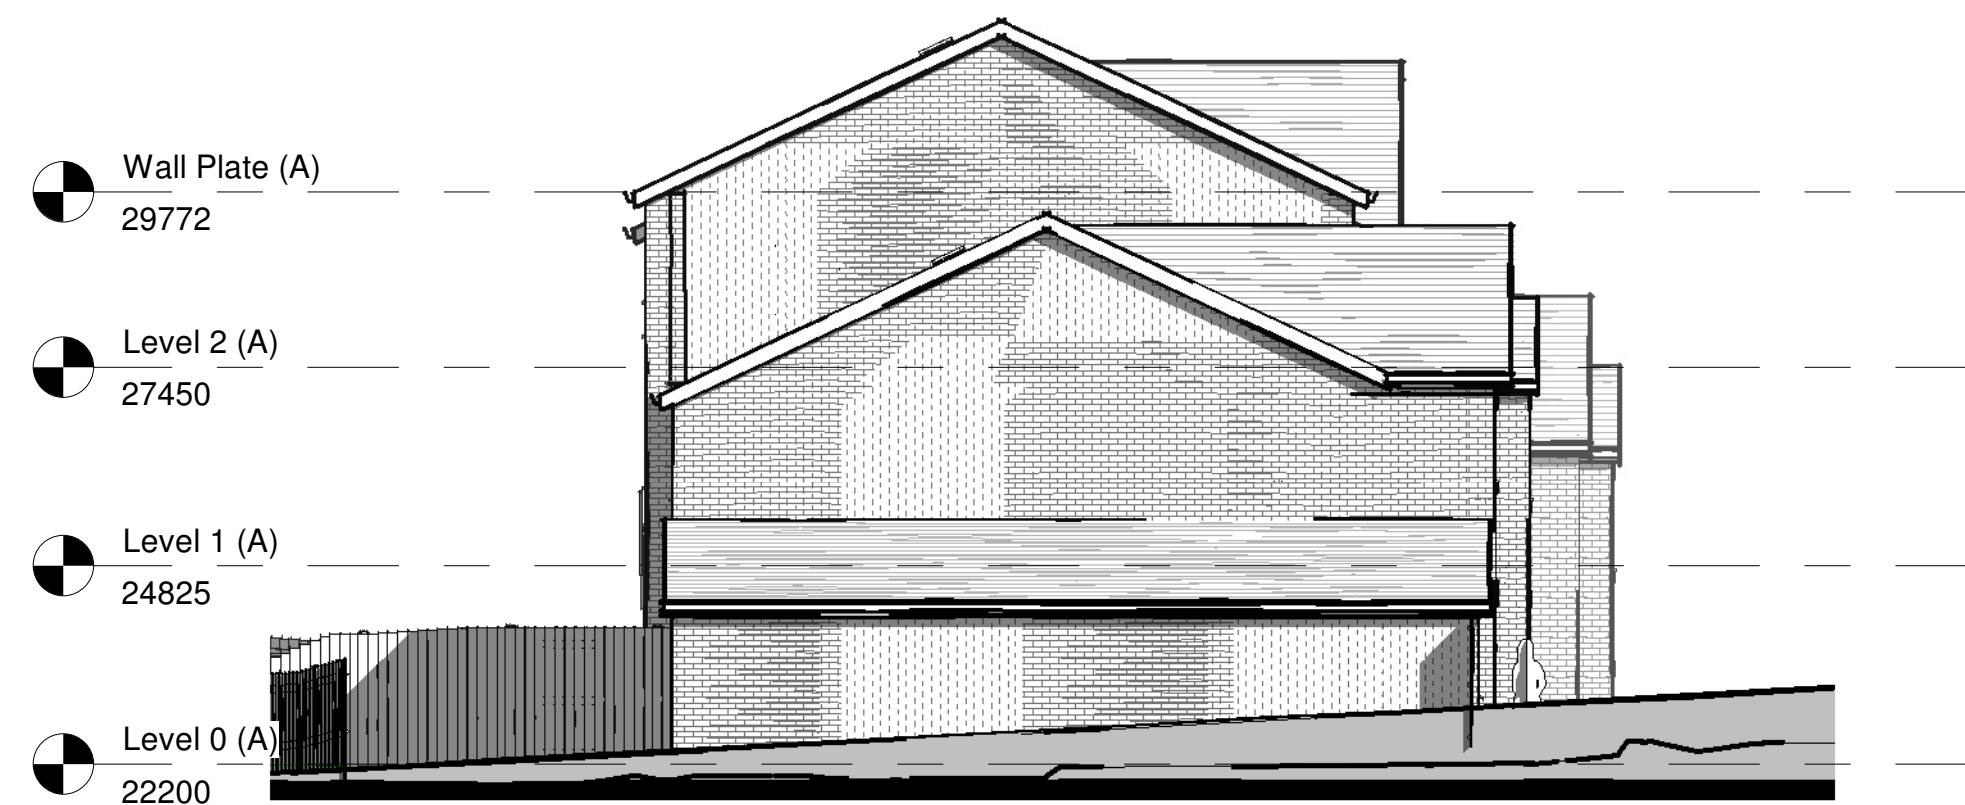

4 Elevation Side 1
1 : 100

All Dimensions to be checked on site
Work must not be commenced until planning permission (where applicable) and building regulations approval is received. Any works carried out before receipt of the permissions is "entirely at clients' own risk"
It is the responsibility of the client to verify the accuracy of the boundary shown on the Site plan.

 

Rev	Description	Date
A	Design Revisions	11/01/19
B	Position change	11/01/19
C	Planning revisions	14/02/19
D	Plot 2 & 3 position change	06/03/19

Architectural
SOLUTIONS

17 BONNINGTON RISE - MAPLE BRIDGE - STOCKPORT - CHESHIRE - SK6 5DW - UNITED KINGDOM

E: architectural.solutions@btworld.com T: 0161 449 8766 M: 0782 352238 W: architectural.solutions.co.uk

Project Address	Hill Street Works, Hill Street, Hyde, Cheshire, SK14 5RL	
PROJECT	Orchard Mews	
TITLE	Elevations	
CLIENT	D. Woodman Developments	
DRAWN BY Author	CHECKED BY Checker	DATE 12/12/18
SCALE (@ A1) 1 : 100	PROJECT NUMBER 2610	
DRAWING NUMBER 02		REV D