




Proposed Site Plan

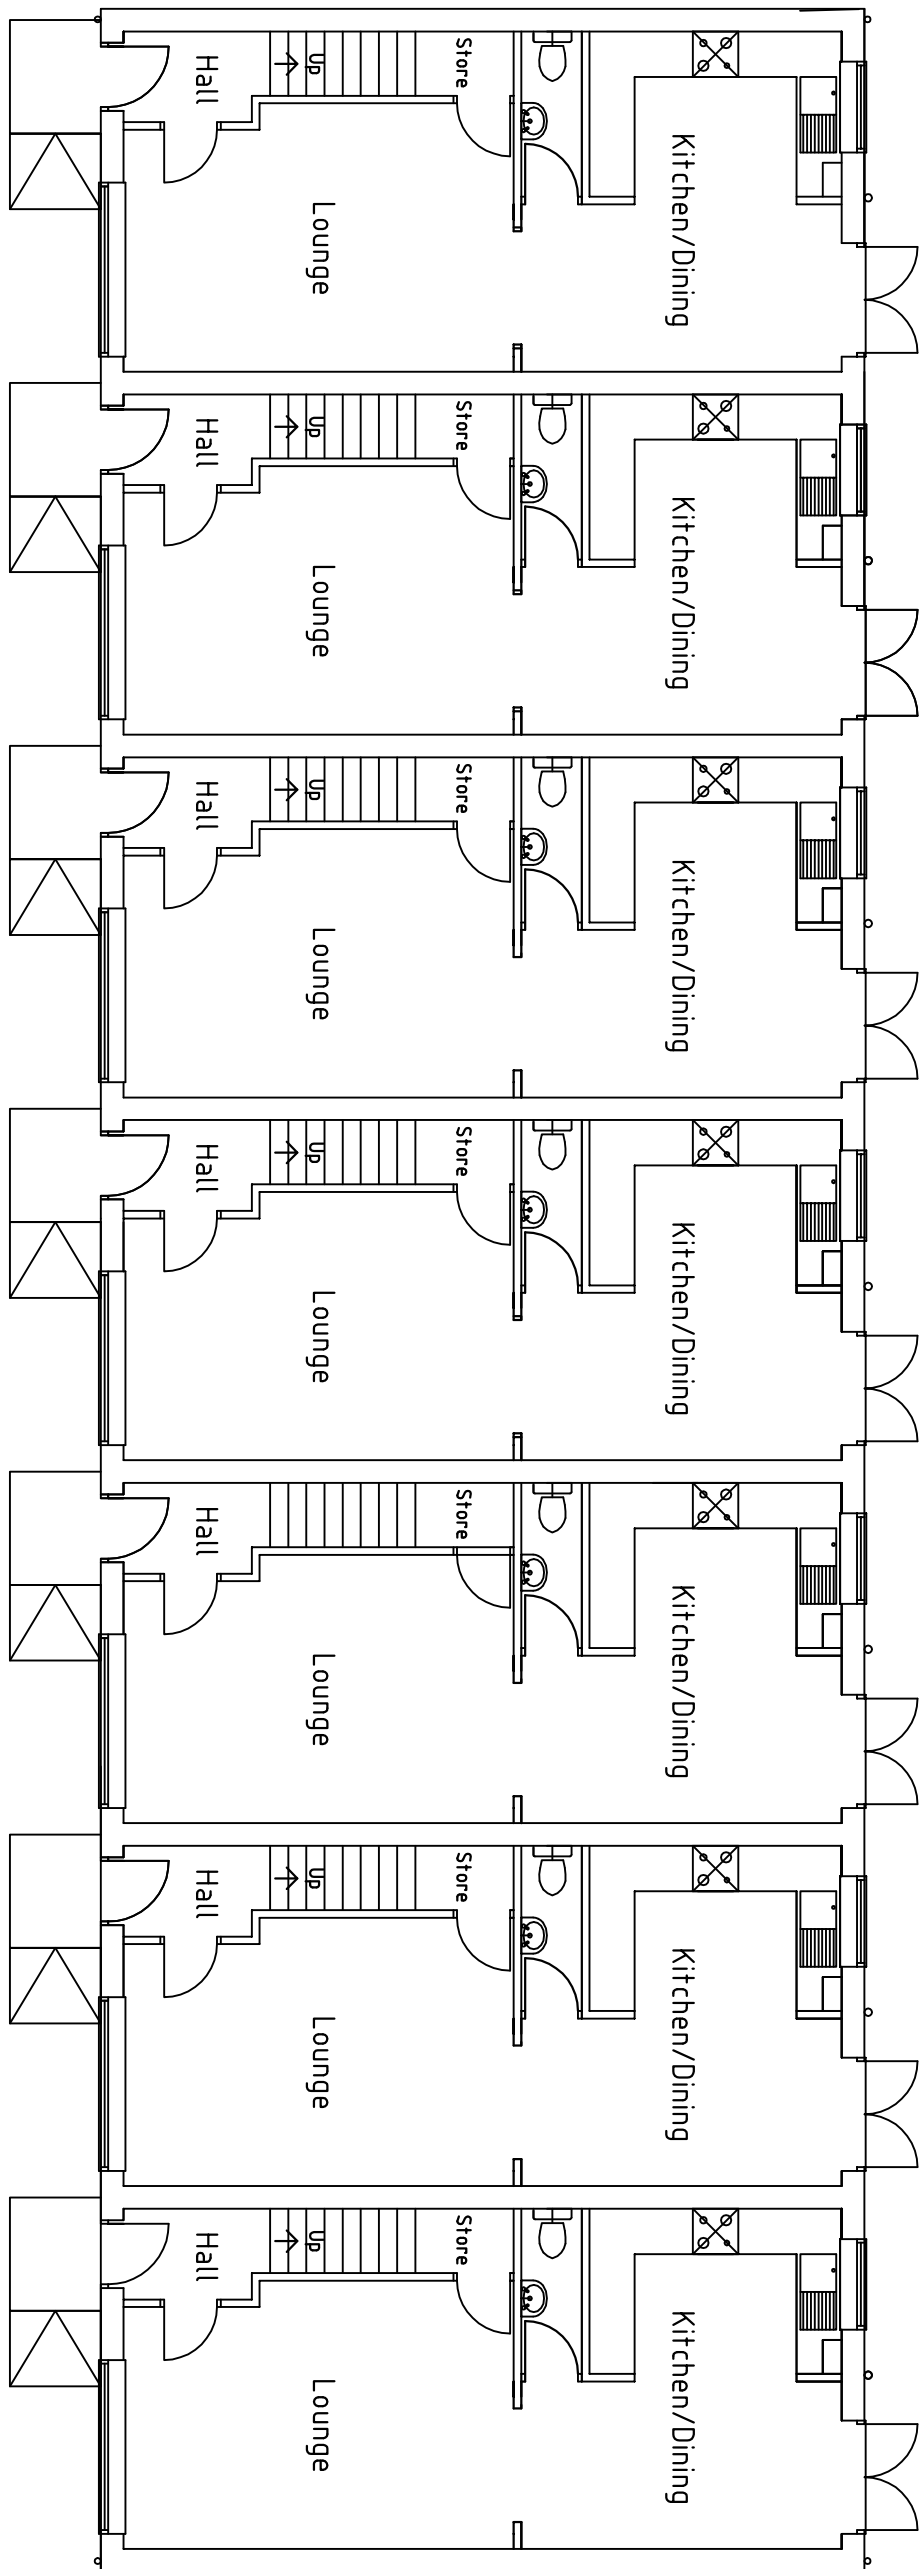


Proposed Ground Floor Plan

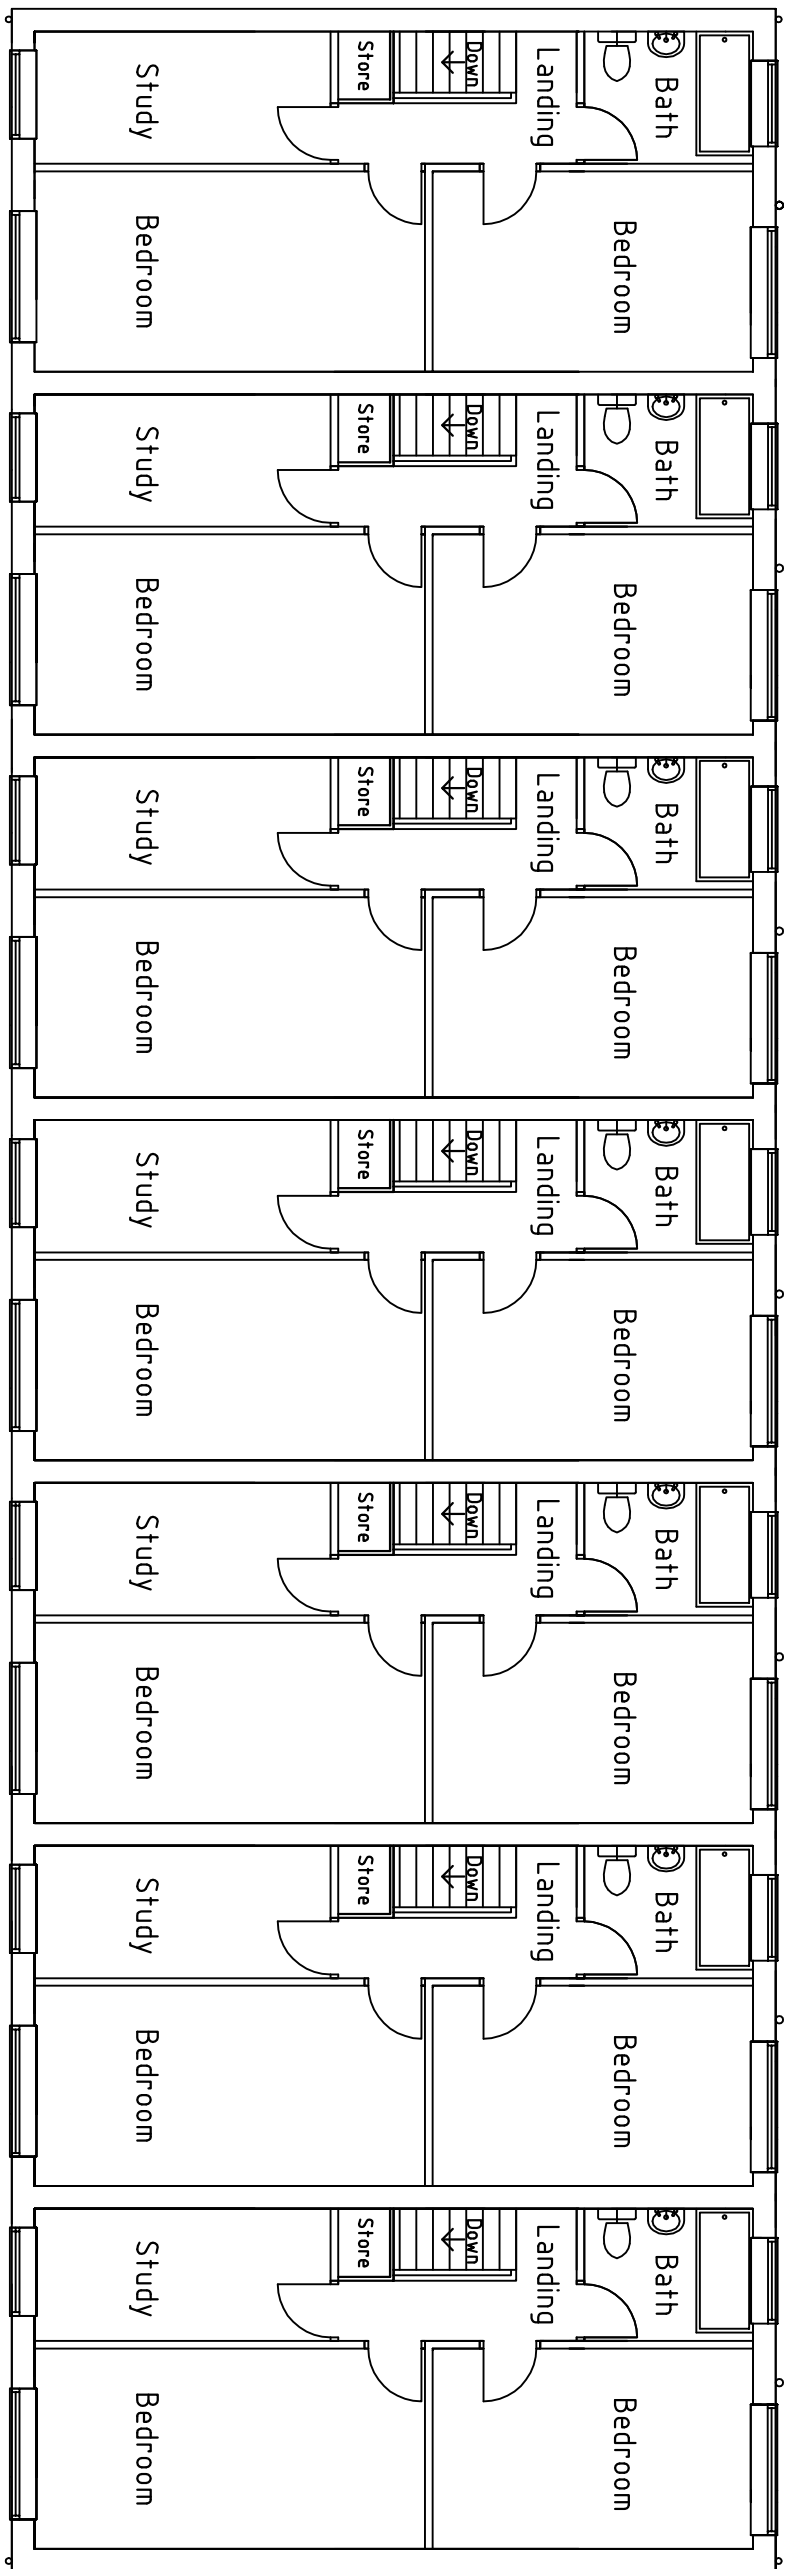

Proposed First Floor Plan

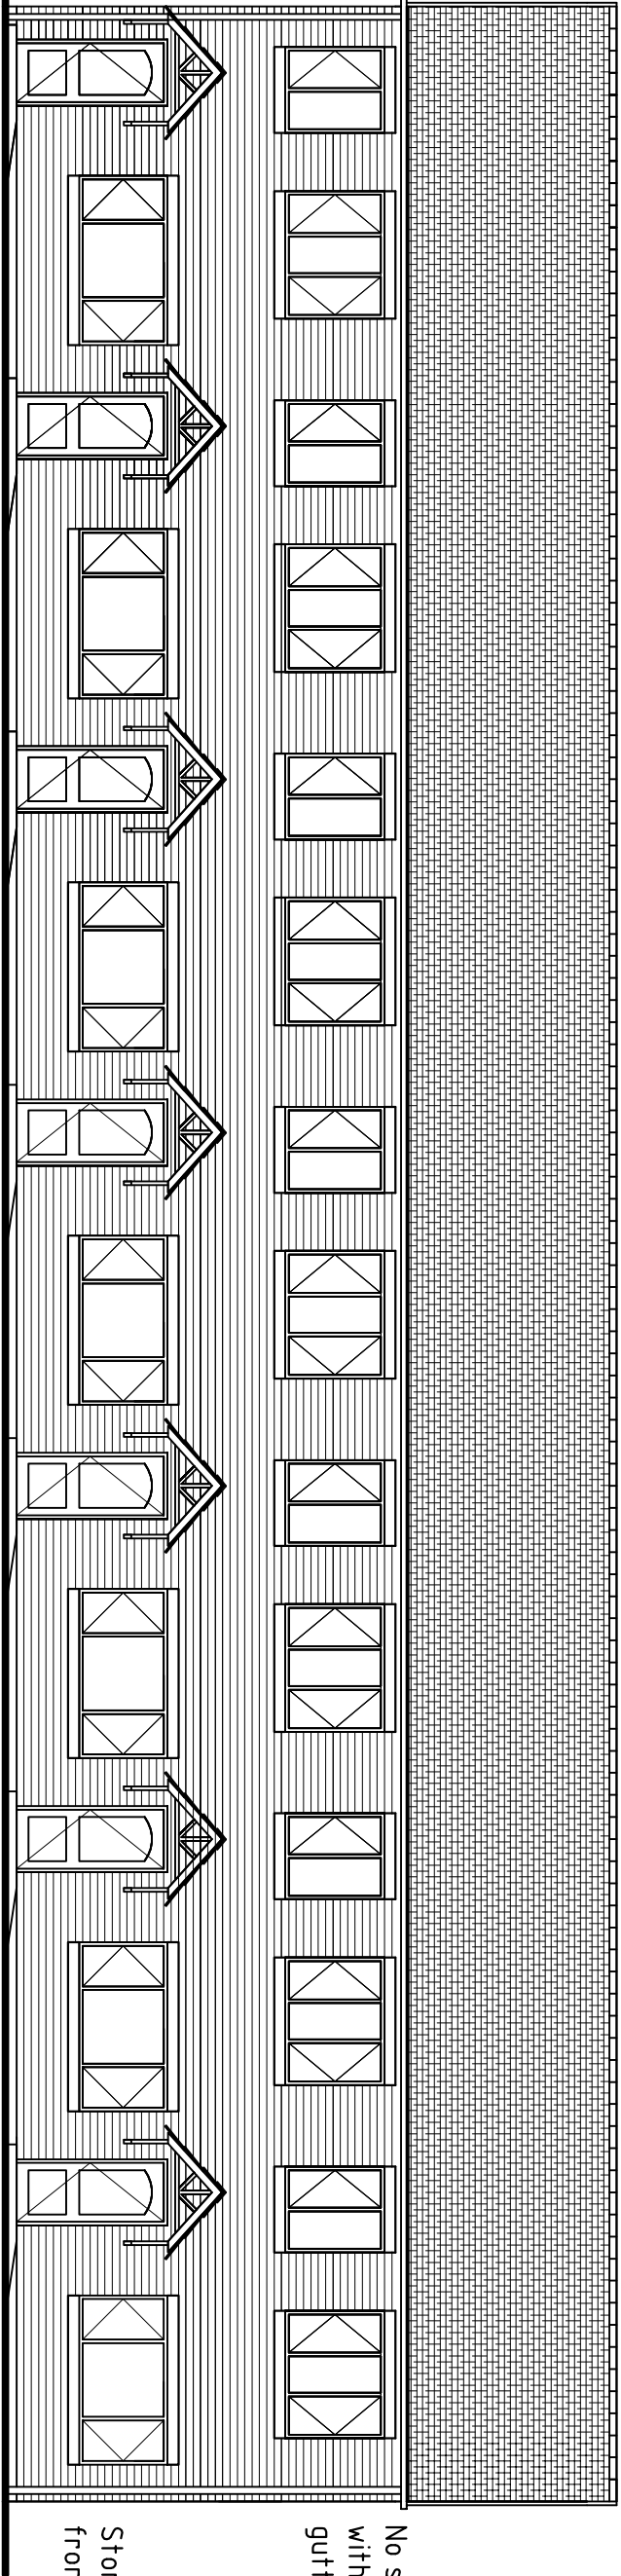


Proposed Front Elevation

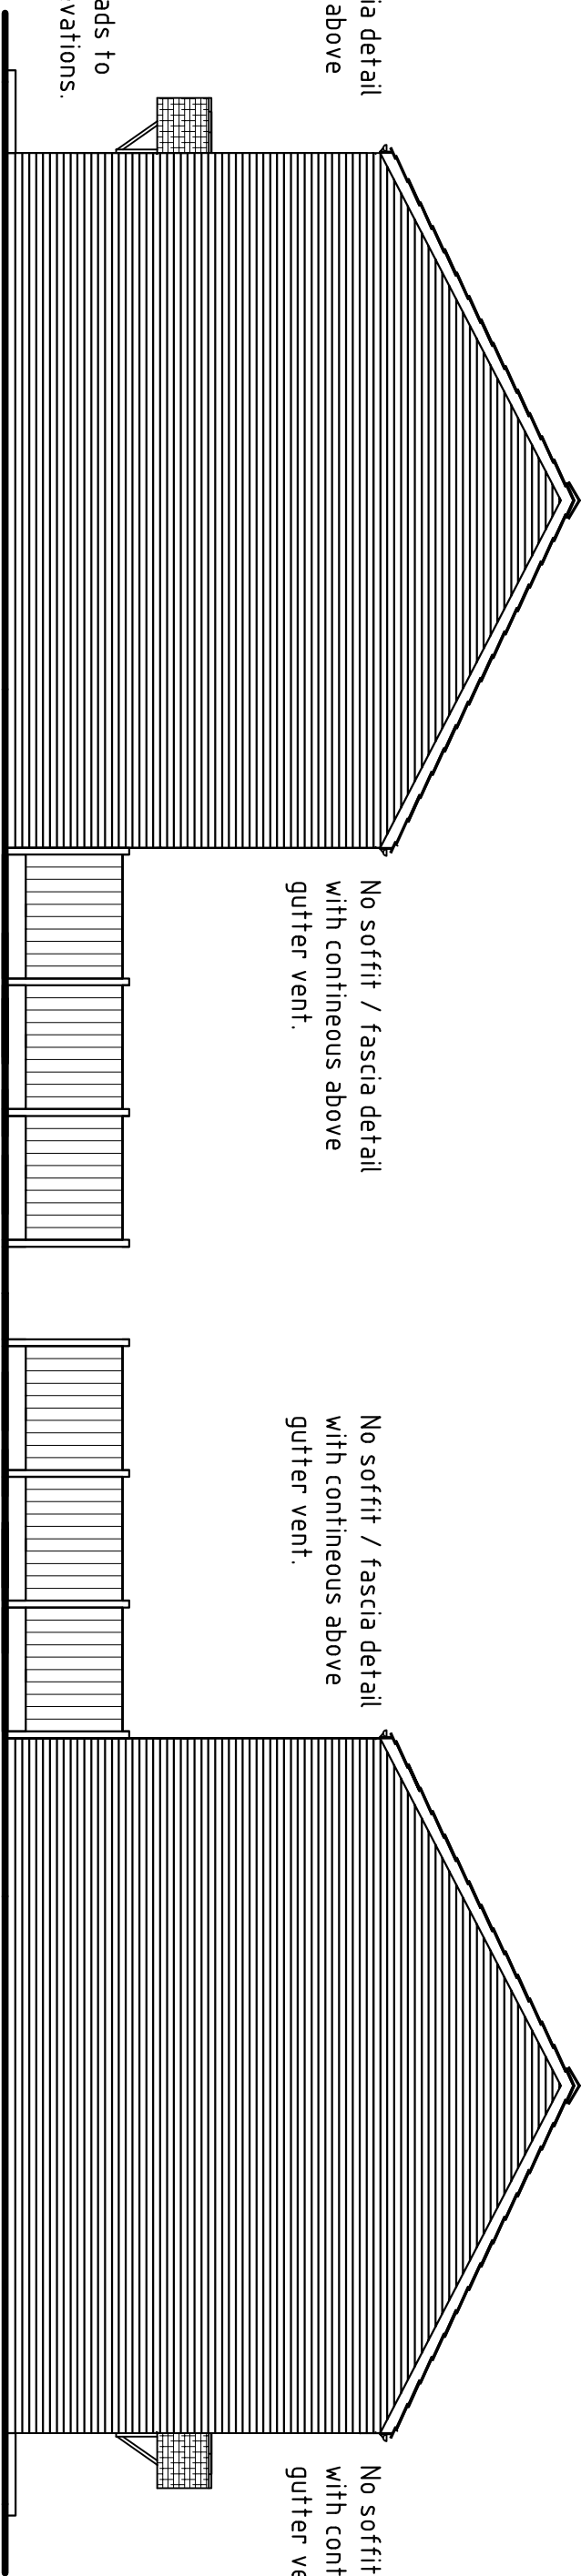


Proposed Elevation

Proposed Elevation

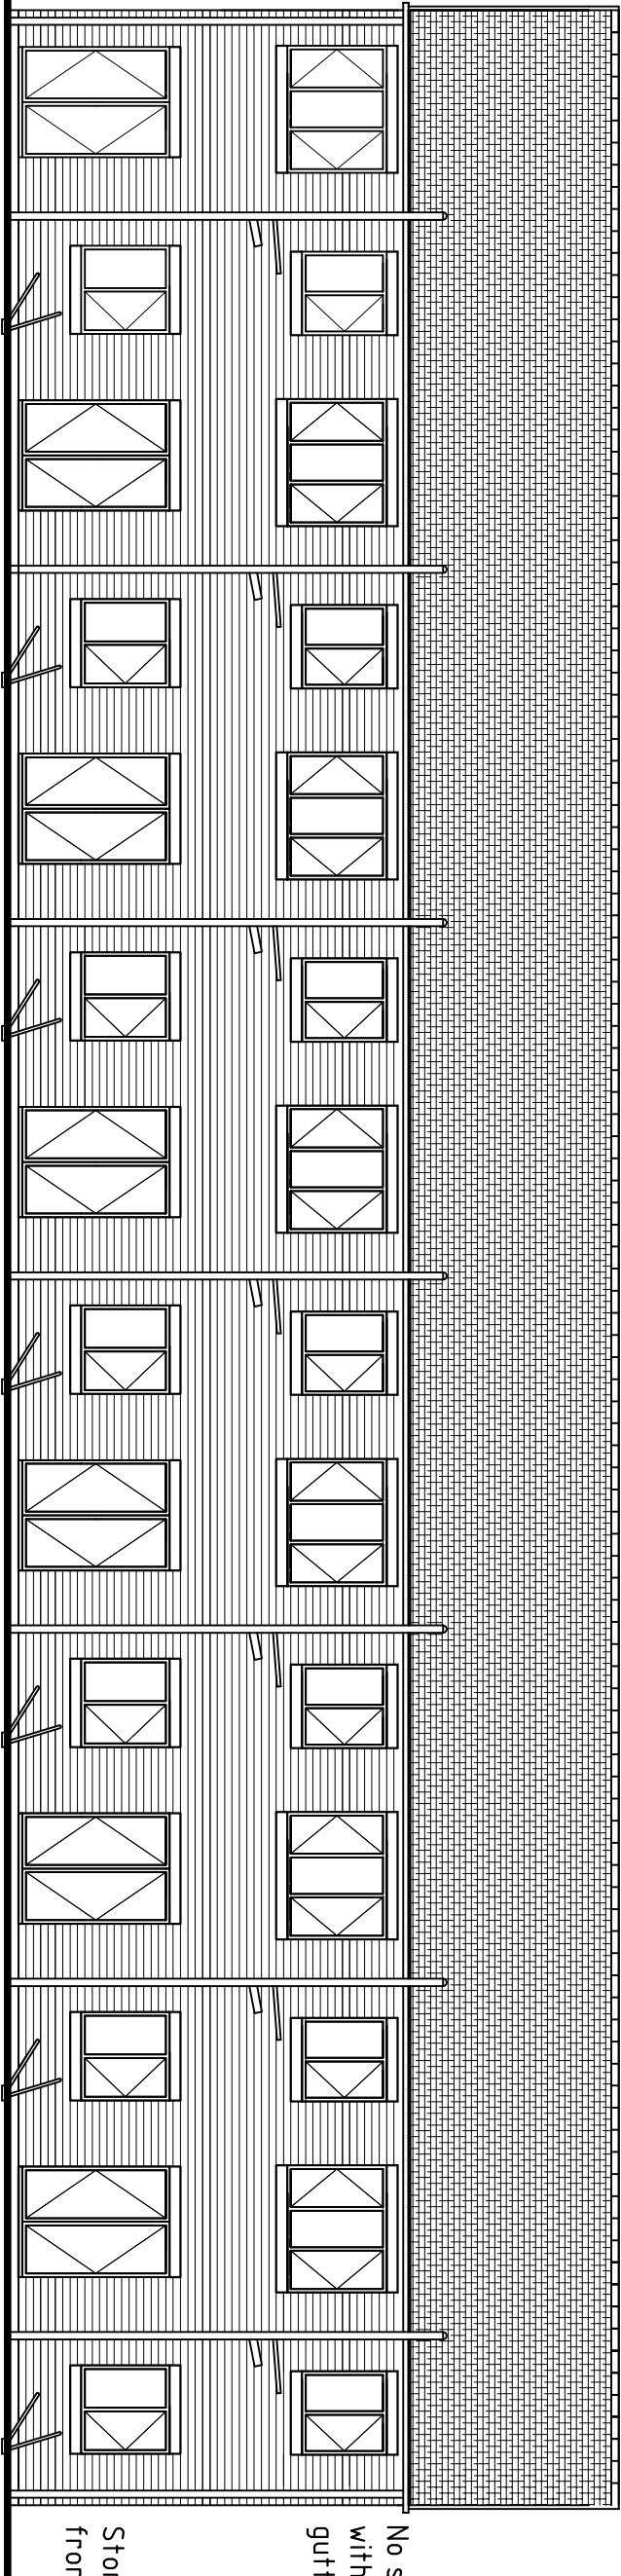

Proposed Rear Elevation

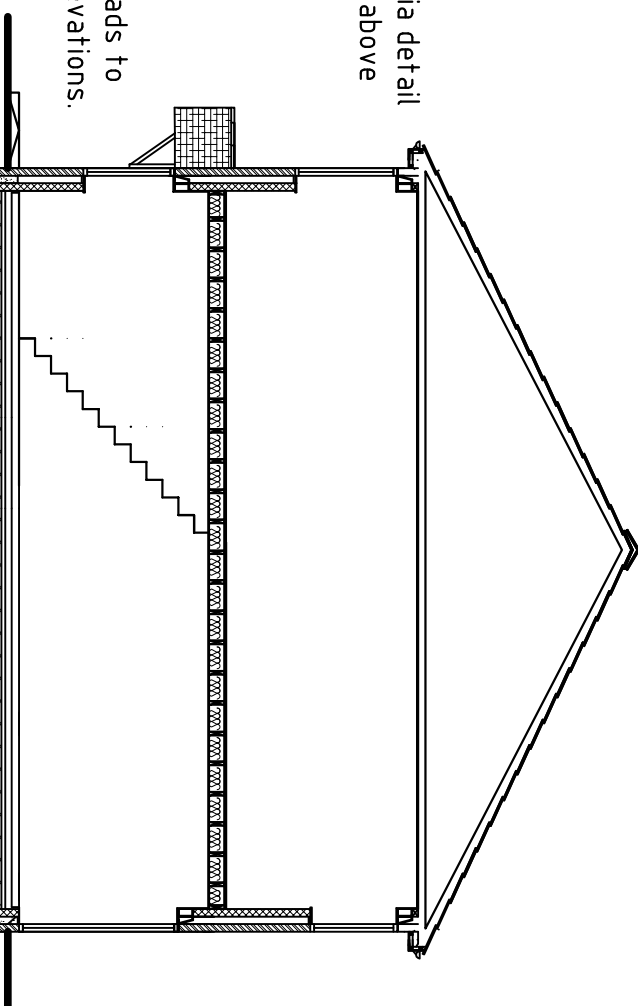

Proposed Section Through

DEREK BUCKLEY
ARCHITECTURAL SERVICES

07525 143 171

20, Churchfields, Andover, Hampshire, GU14 5JLZ.
derek.buckley@gmail.com

24.08.19, AMENDED IN LINE WITH PLANNERS COMMENTS.

CLIENT: Carl Maddocks.

PROJECT: Demolition Of Various Storage / Garage units To Form Proposed 7 No. Terrace Dwellings.

LOCATION: Land Off Haughton Street, Hyde, Tameside, SK14 1QY.

DRAWING TITLE: Proposed Details.

PROPERTIES: PROJECT No.: 100/2019, DRAW No.: 19/DB/003

DATE: 04.08.19, SCALE: 1:100 @ A1.

DRAWN: DBAS.

REVISION: A1