


EXISTING GA SITE PLAN

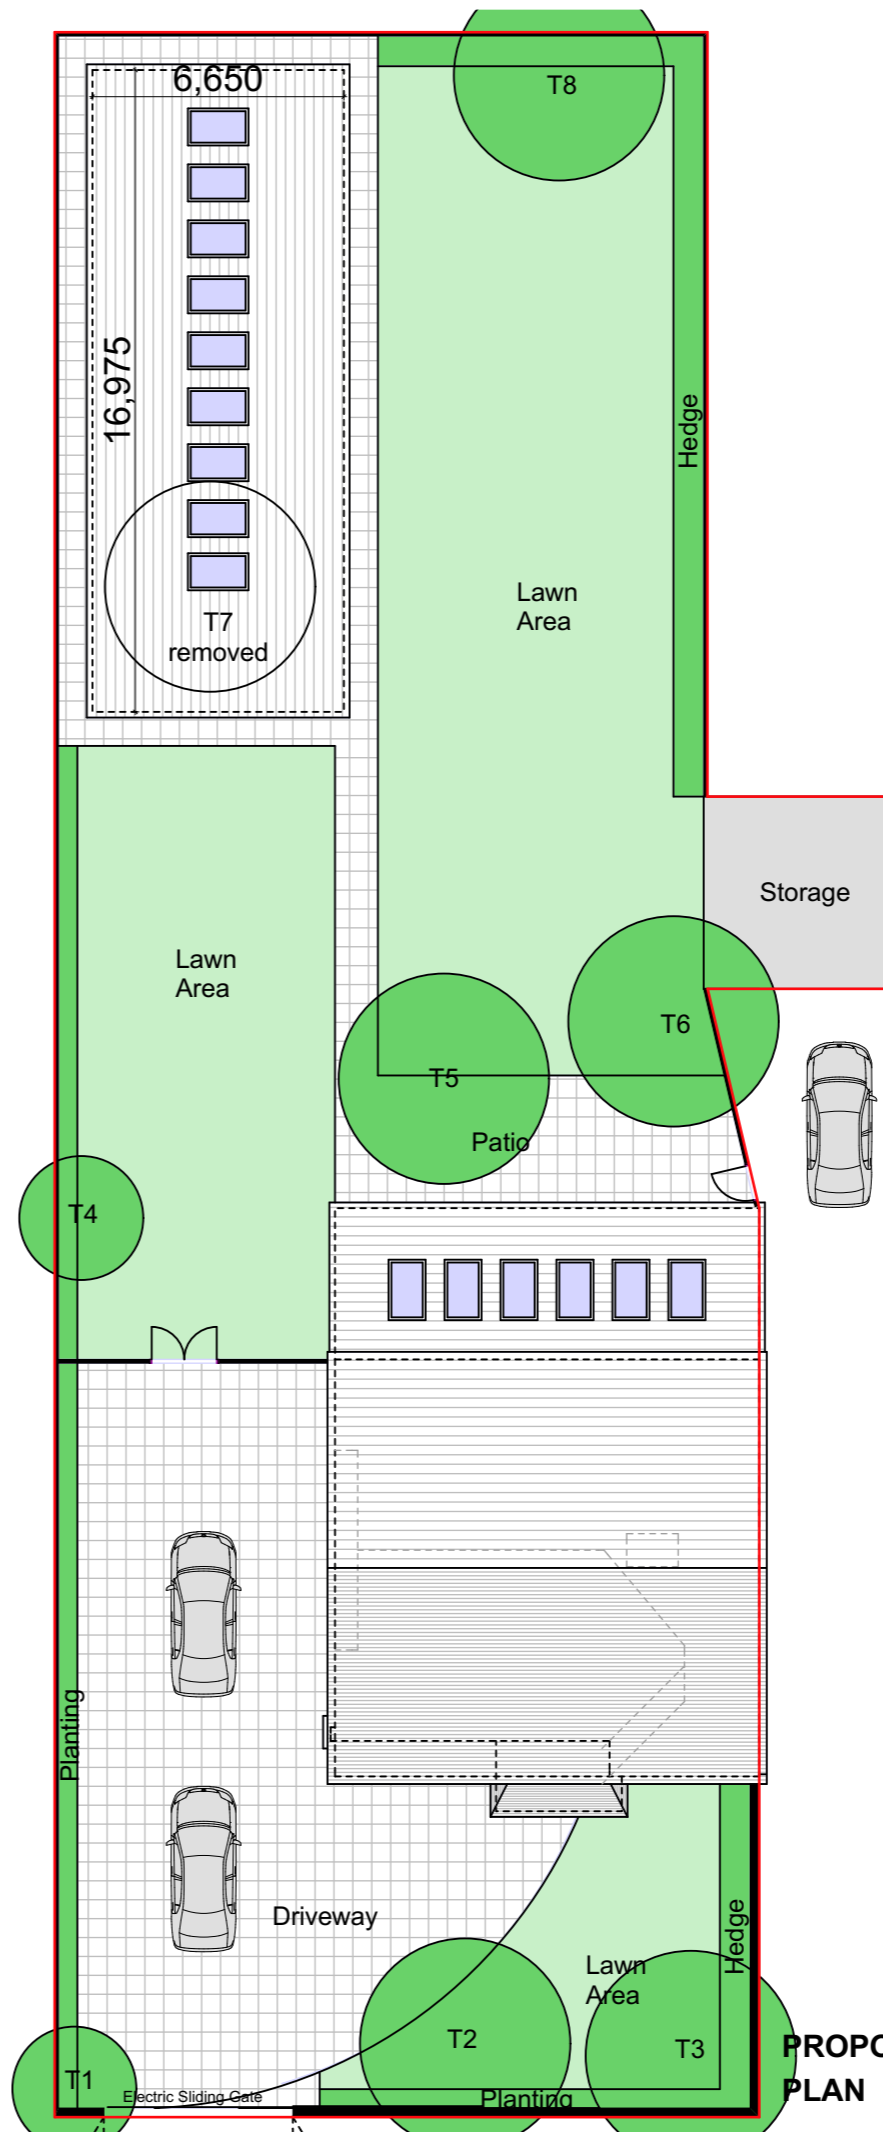

PROPOSED GA SITE PLAN

notes

This drawing is subject to a detailed building and site survey, therefore no guarantee of its accuracy can be given. This drawing has been draughted in accordance with the clients design requirements. All areas are approximate and are subject to a detailed building and site survey and further design development. All dimensions should be checked prior to commencement of construction on site. Measurements should not be taken off the drawing.

All dimensions shown are in millimetres (mm).



PL2	Trees added to site plans	09.12.19
PL1	All amended as new build	26.11.19
PL0	Planning Issue	29.05.19

revisions



NADA Architects Ltd
169 Kingsway
Burnage
Manchester
M19 2ND
Mob: 07974 735527
E: ahmed@nadaarchitects.com
W: www.nadaarchitects.com

D - design	PL - planning	PT - pre-tender
T - tender	P - preliminary	
C - construction	R - record	

MR WSHEAR DAWAR

HOUSE EXTENSION
211 TWO TREES LANE,
DENTON, M34 7AJ

EXISTING & PROPOSED GA
SITE PLANS

scale	date	drawn	checked
1:200 @ A3	29.05.19	MH	AC

job no	(category) dwg no	revision
--------	-------------------	----------

19-711 (01)001 PL2

Drawing measurements shall not be obtained by scaling. Verify all dims prior to construction. Immediately report any discrepancies on this drawing to Architect. This drawing shall be read in conjunction with associated specifications and related consultant's documents.

PLANNING