




House type C First floor plan

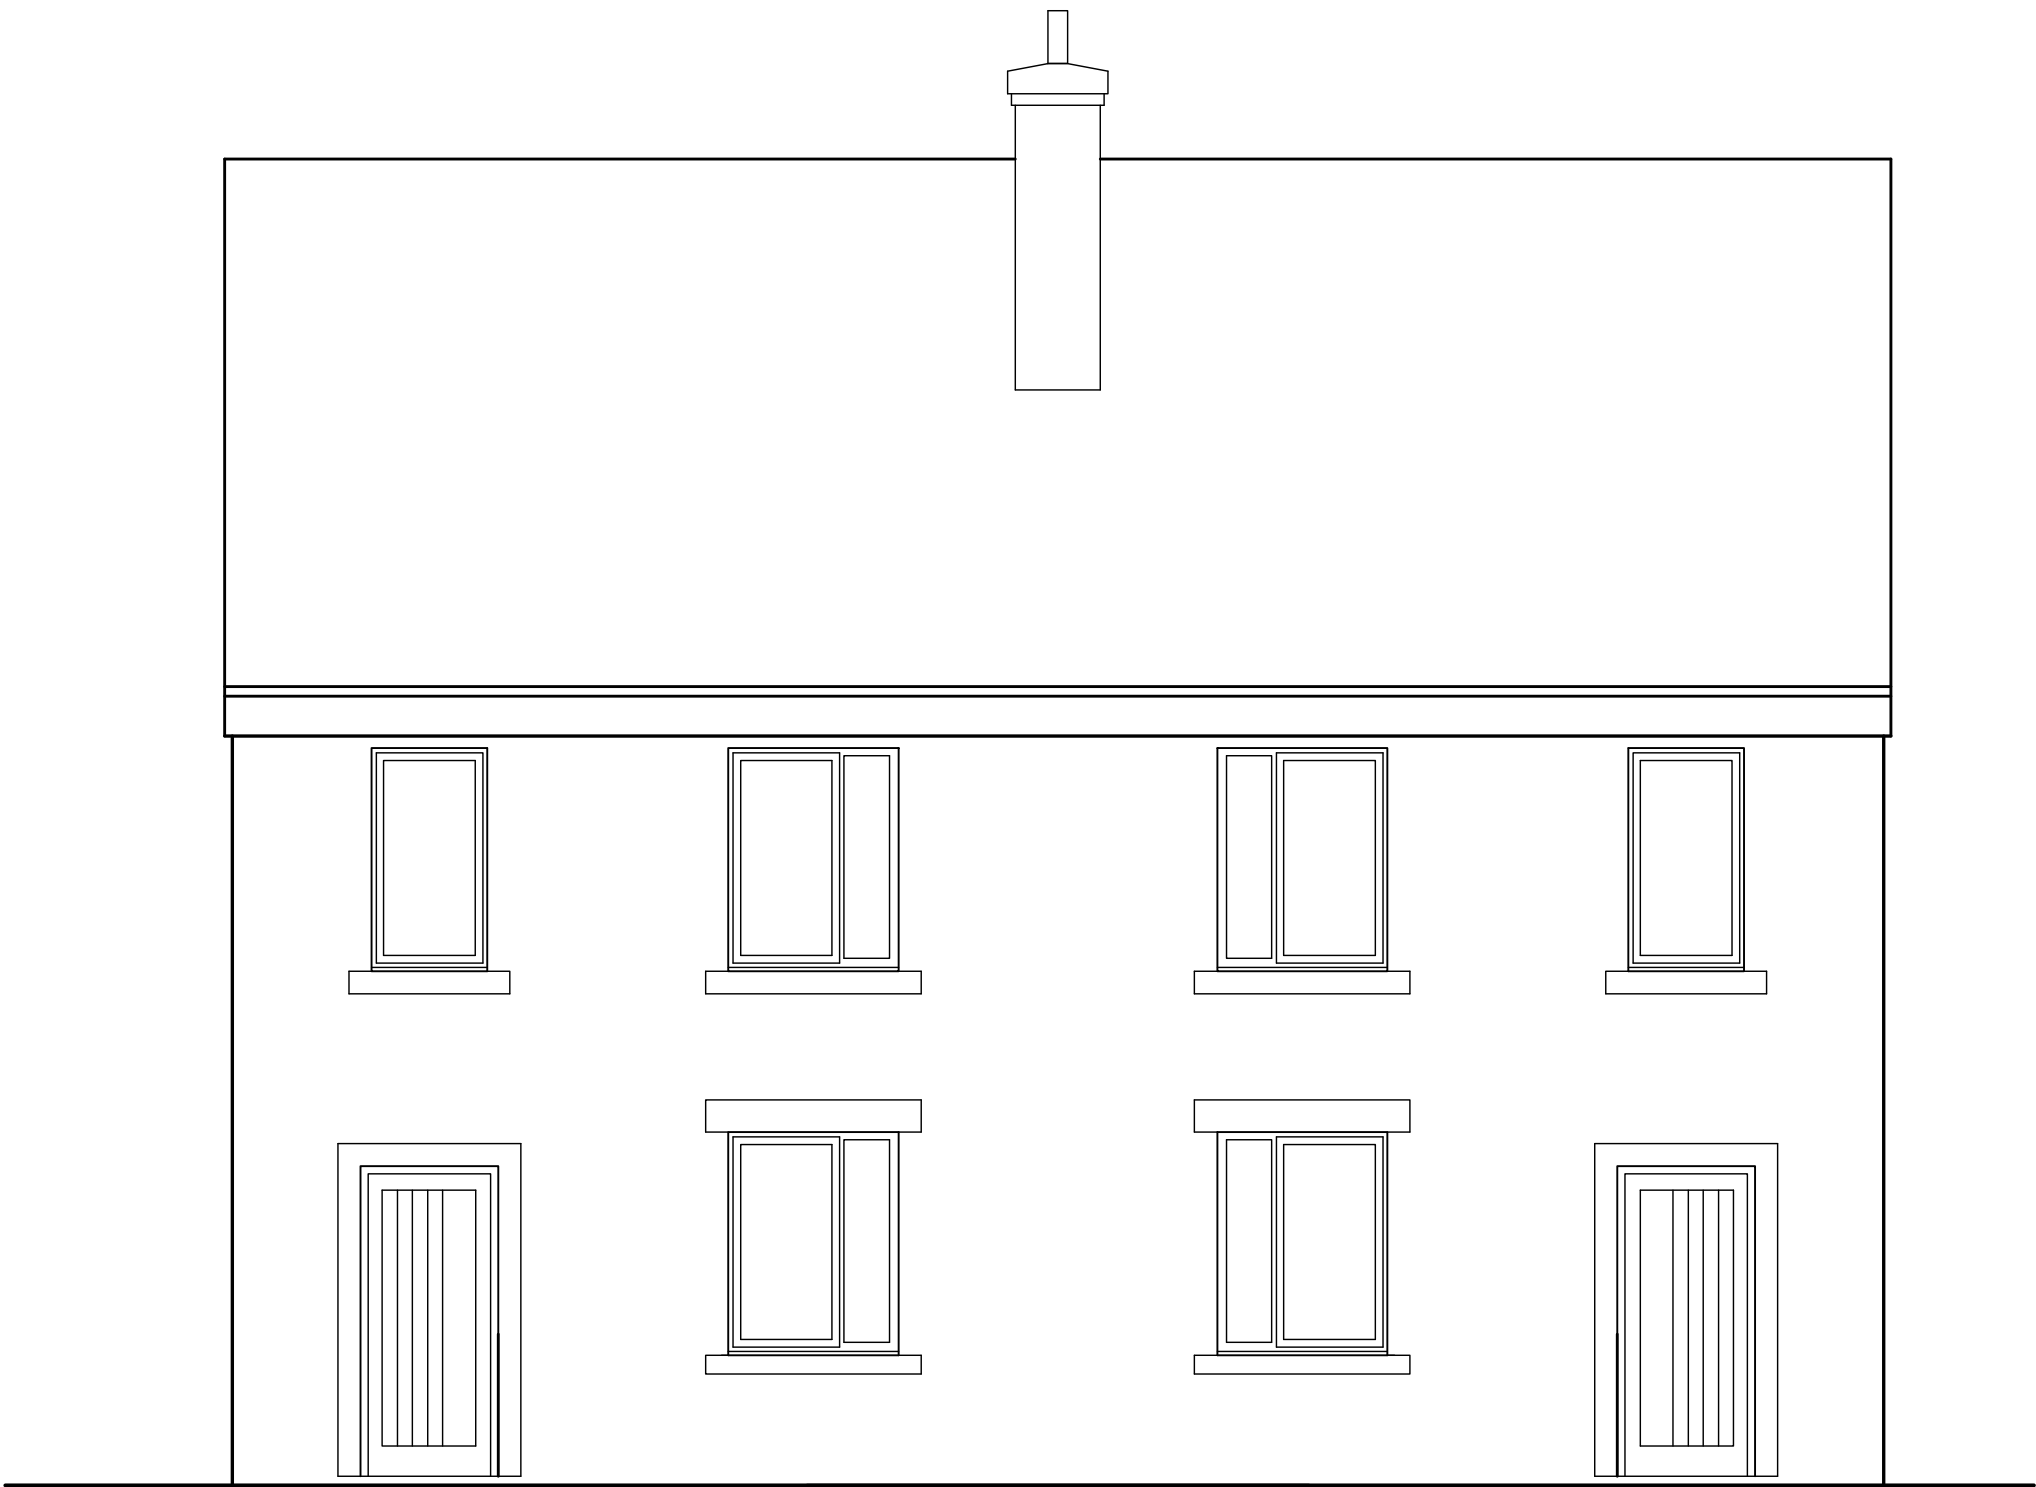


Type C - Front elevation

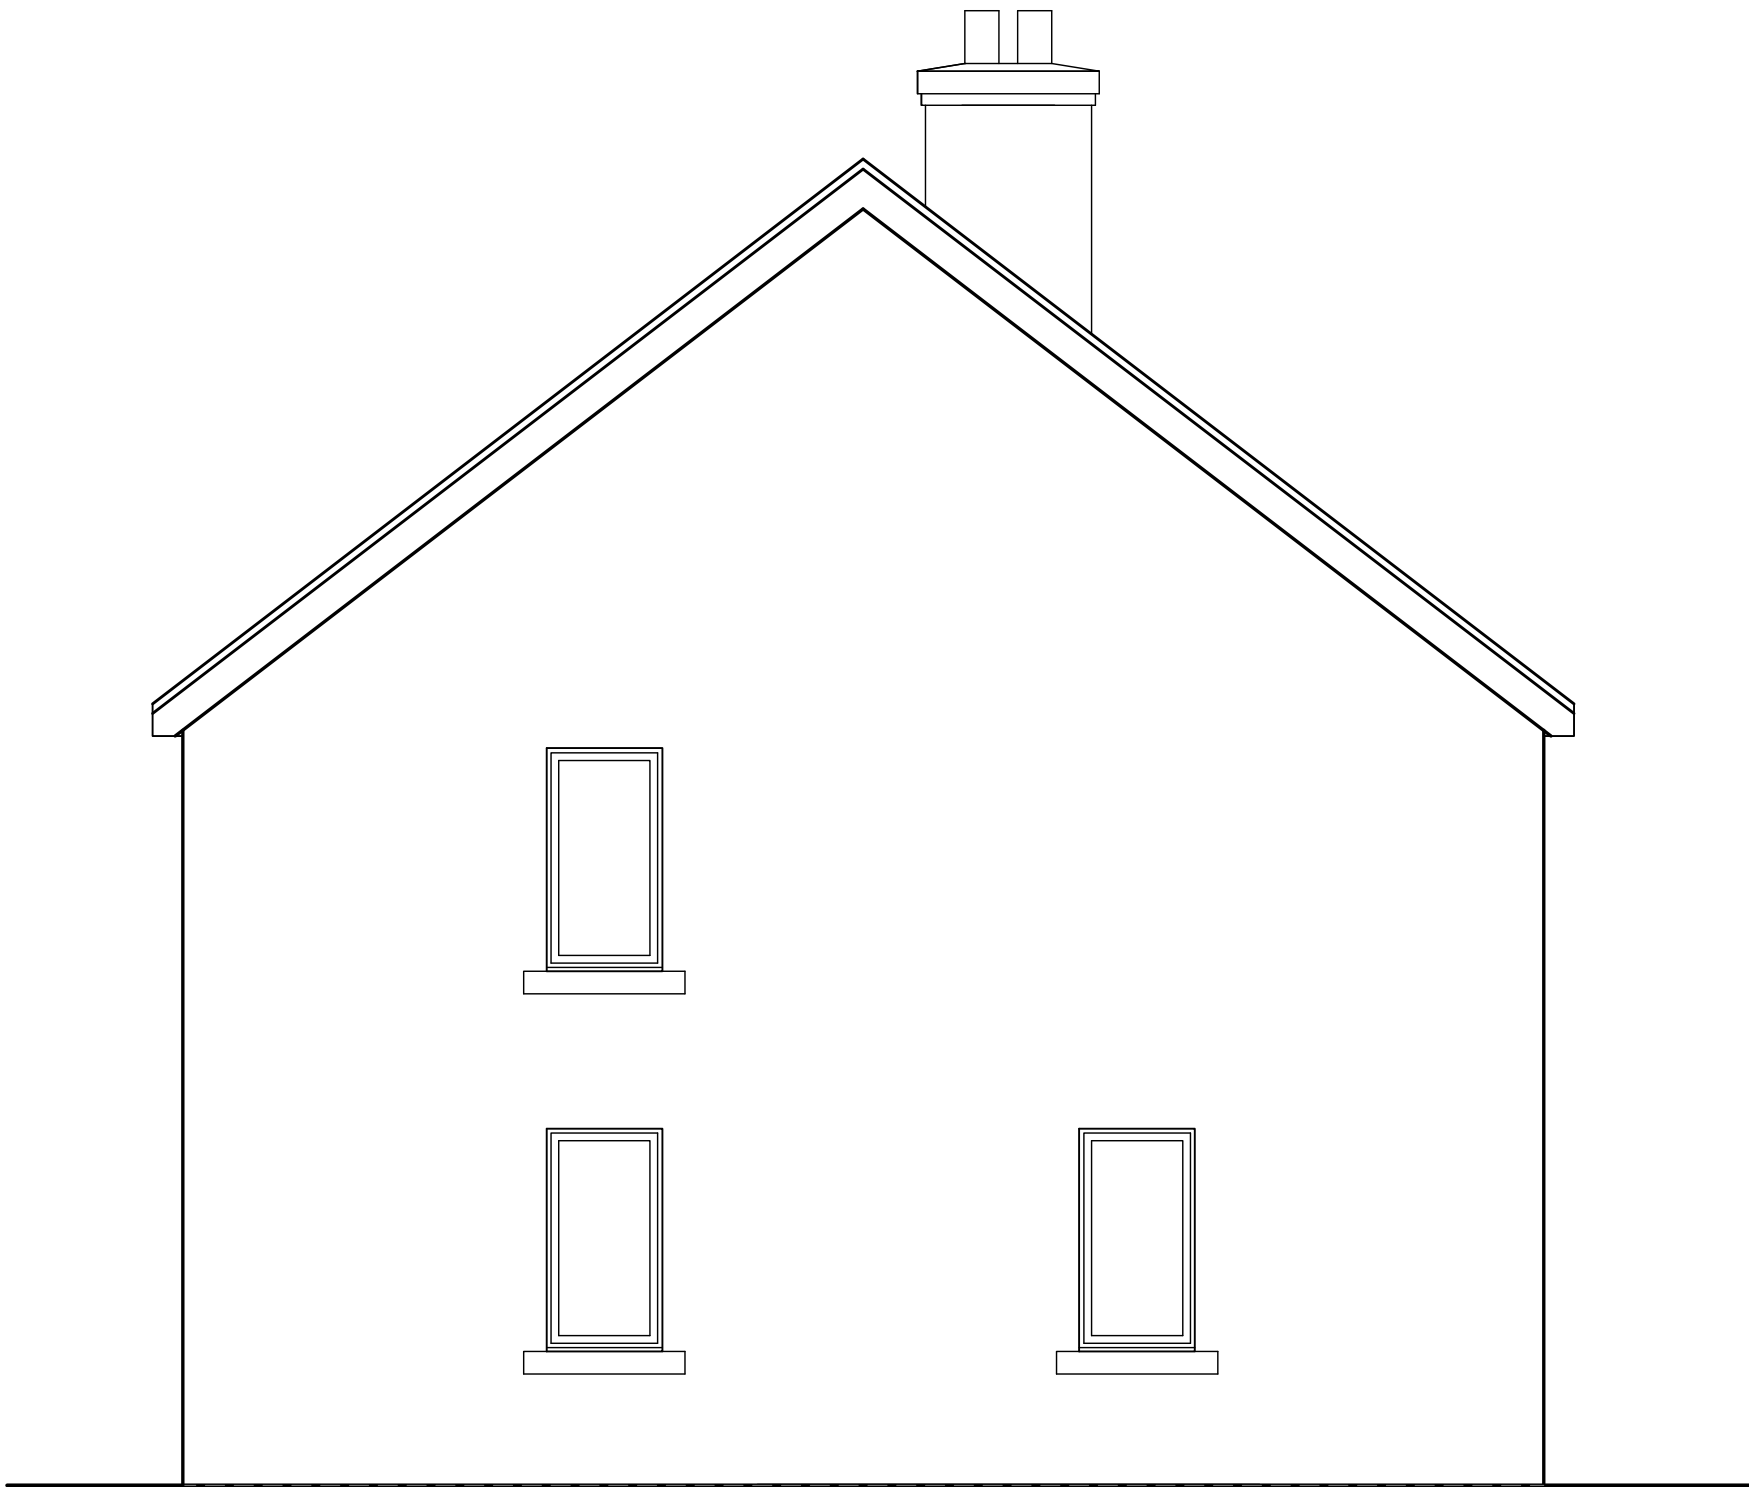

Type C - Gable Elevation LHS

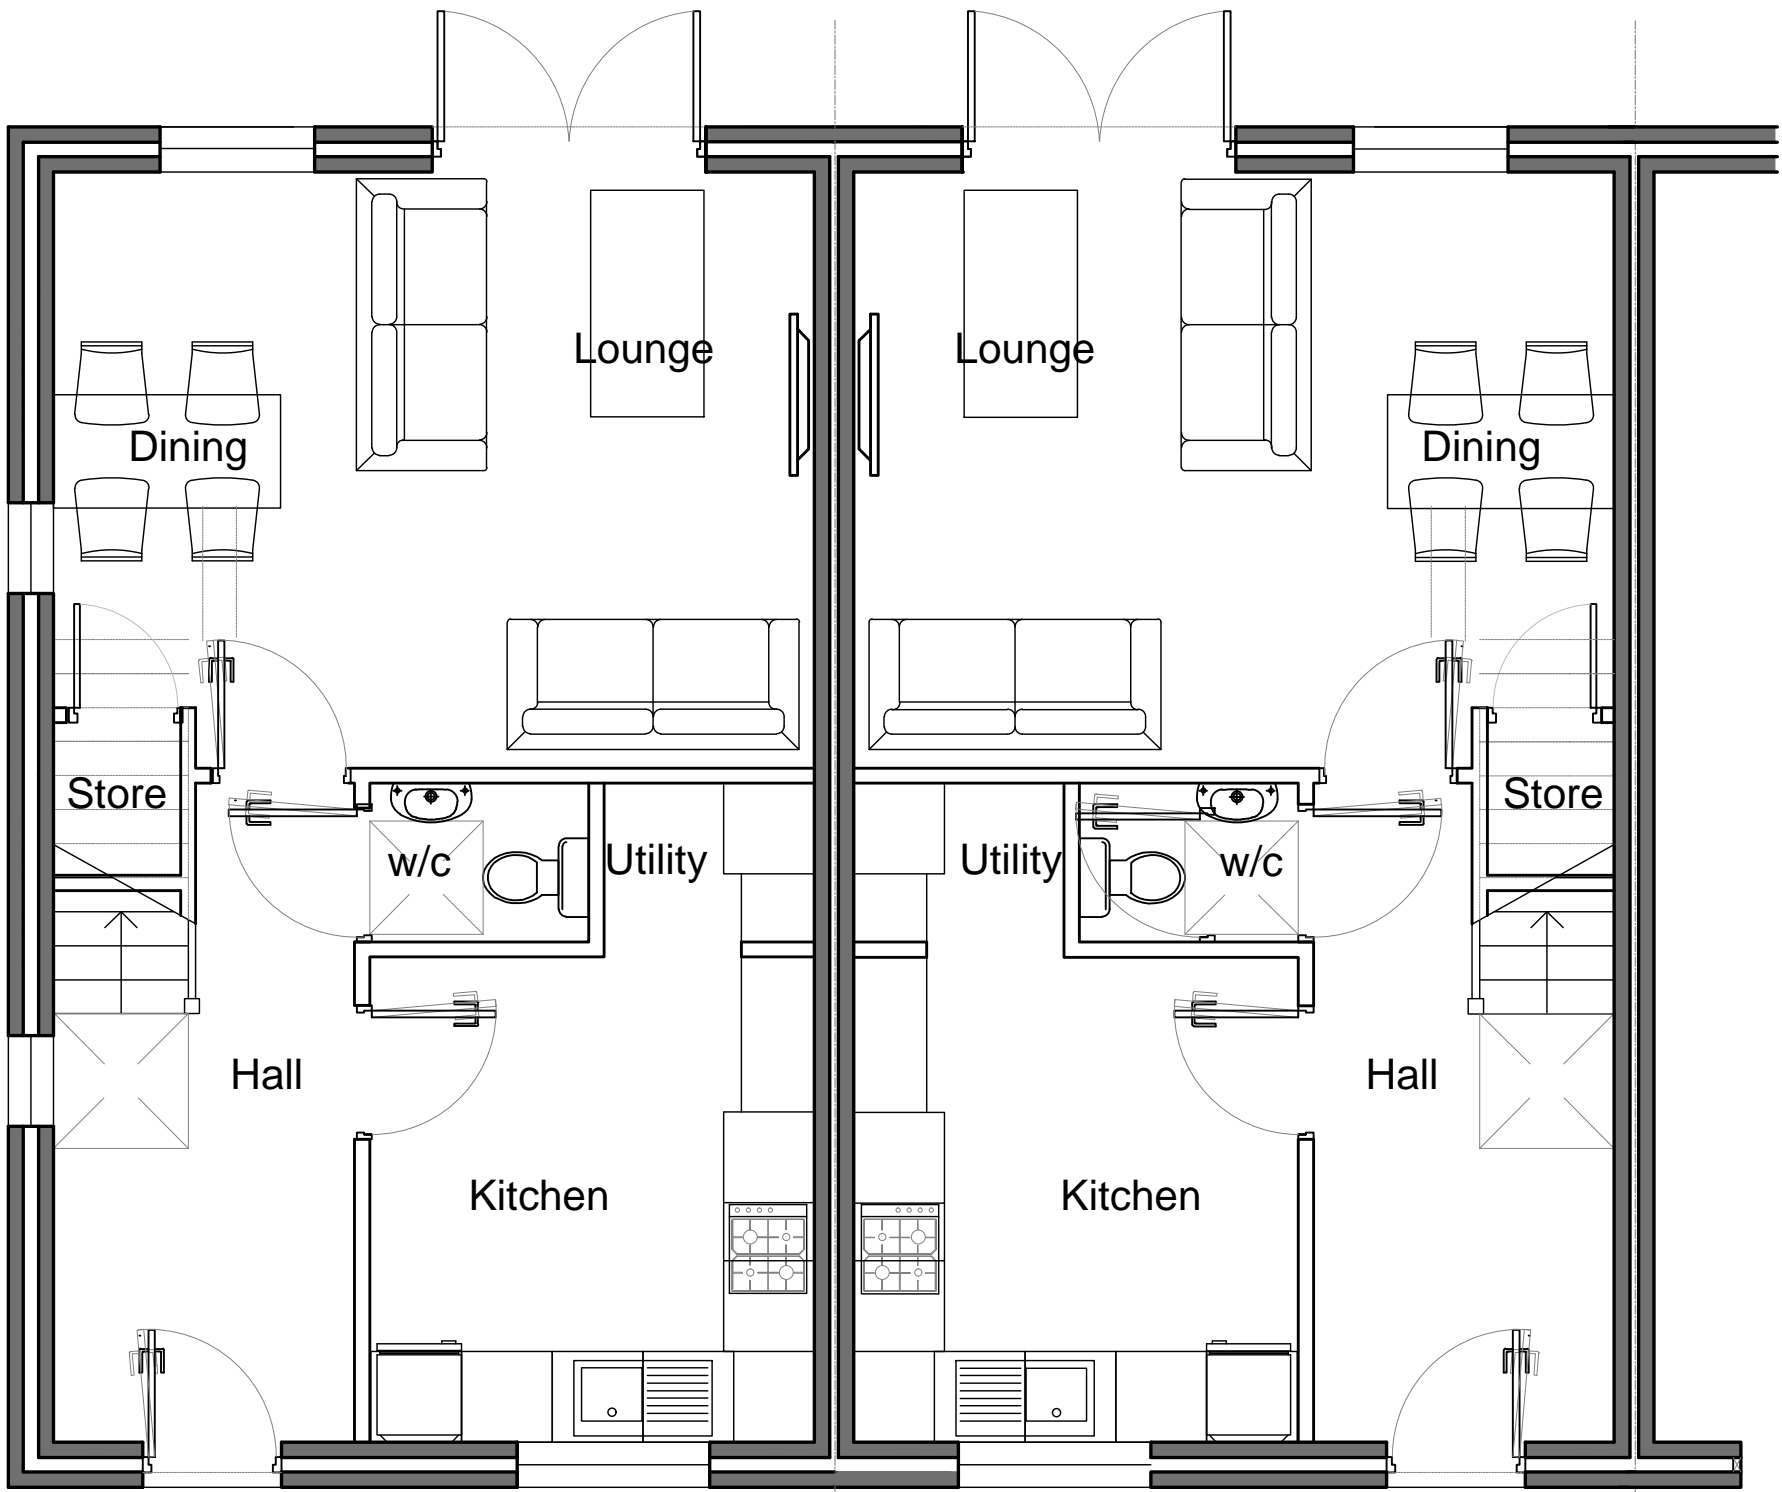

House type C Ground floor plan

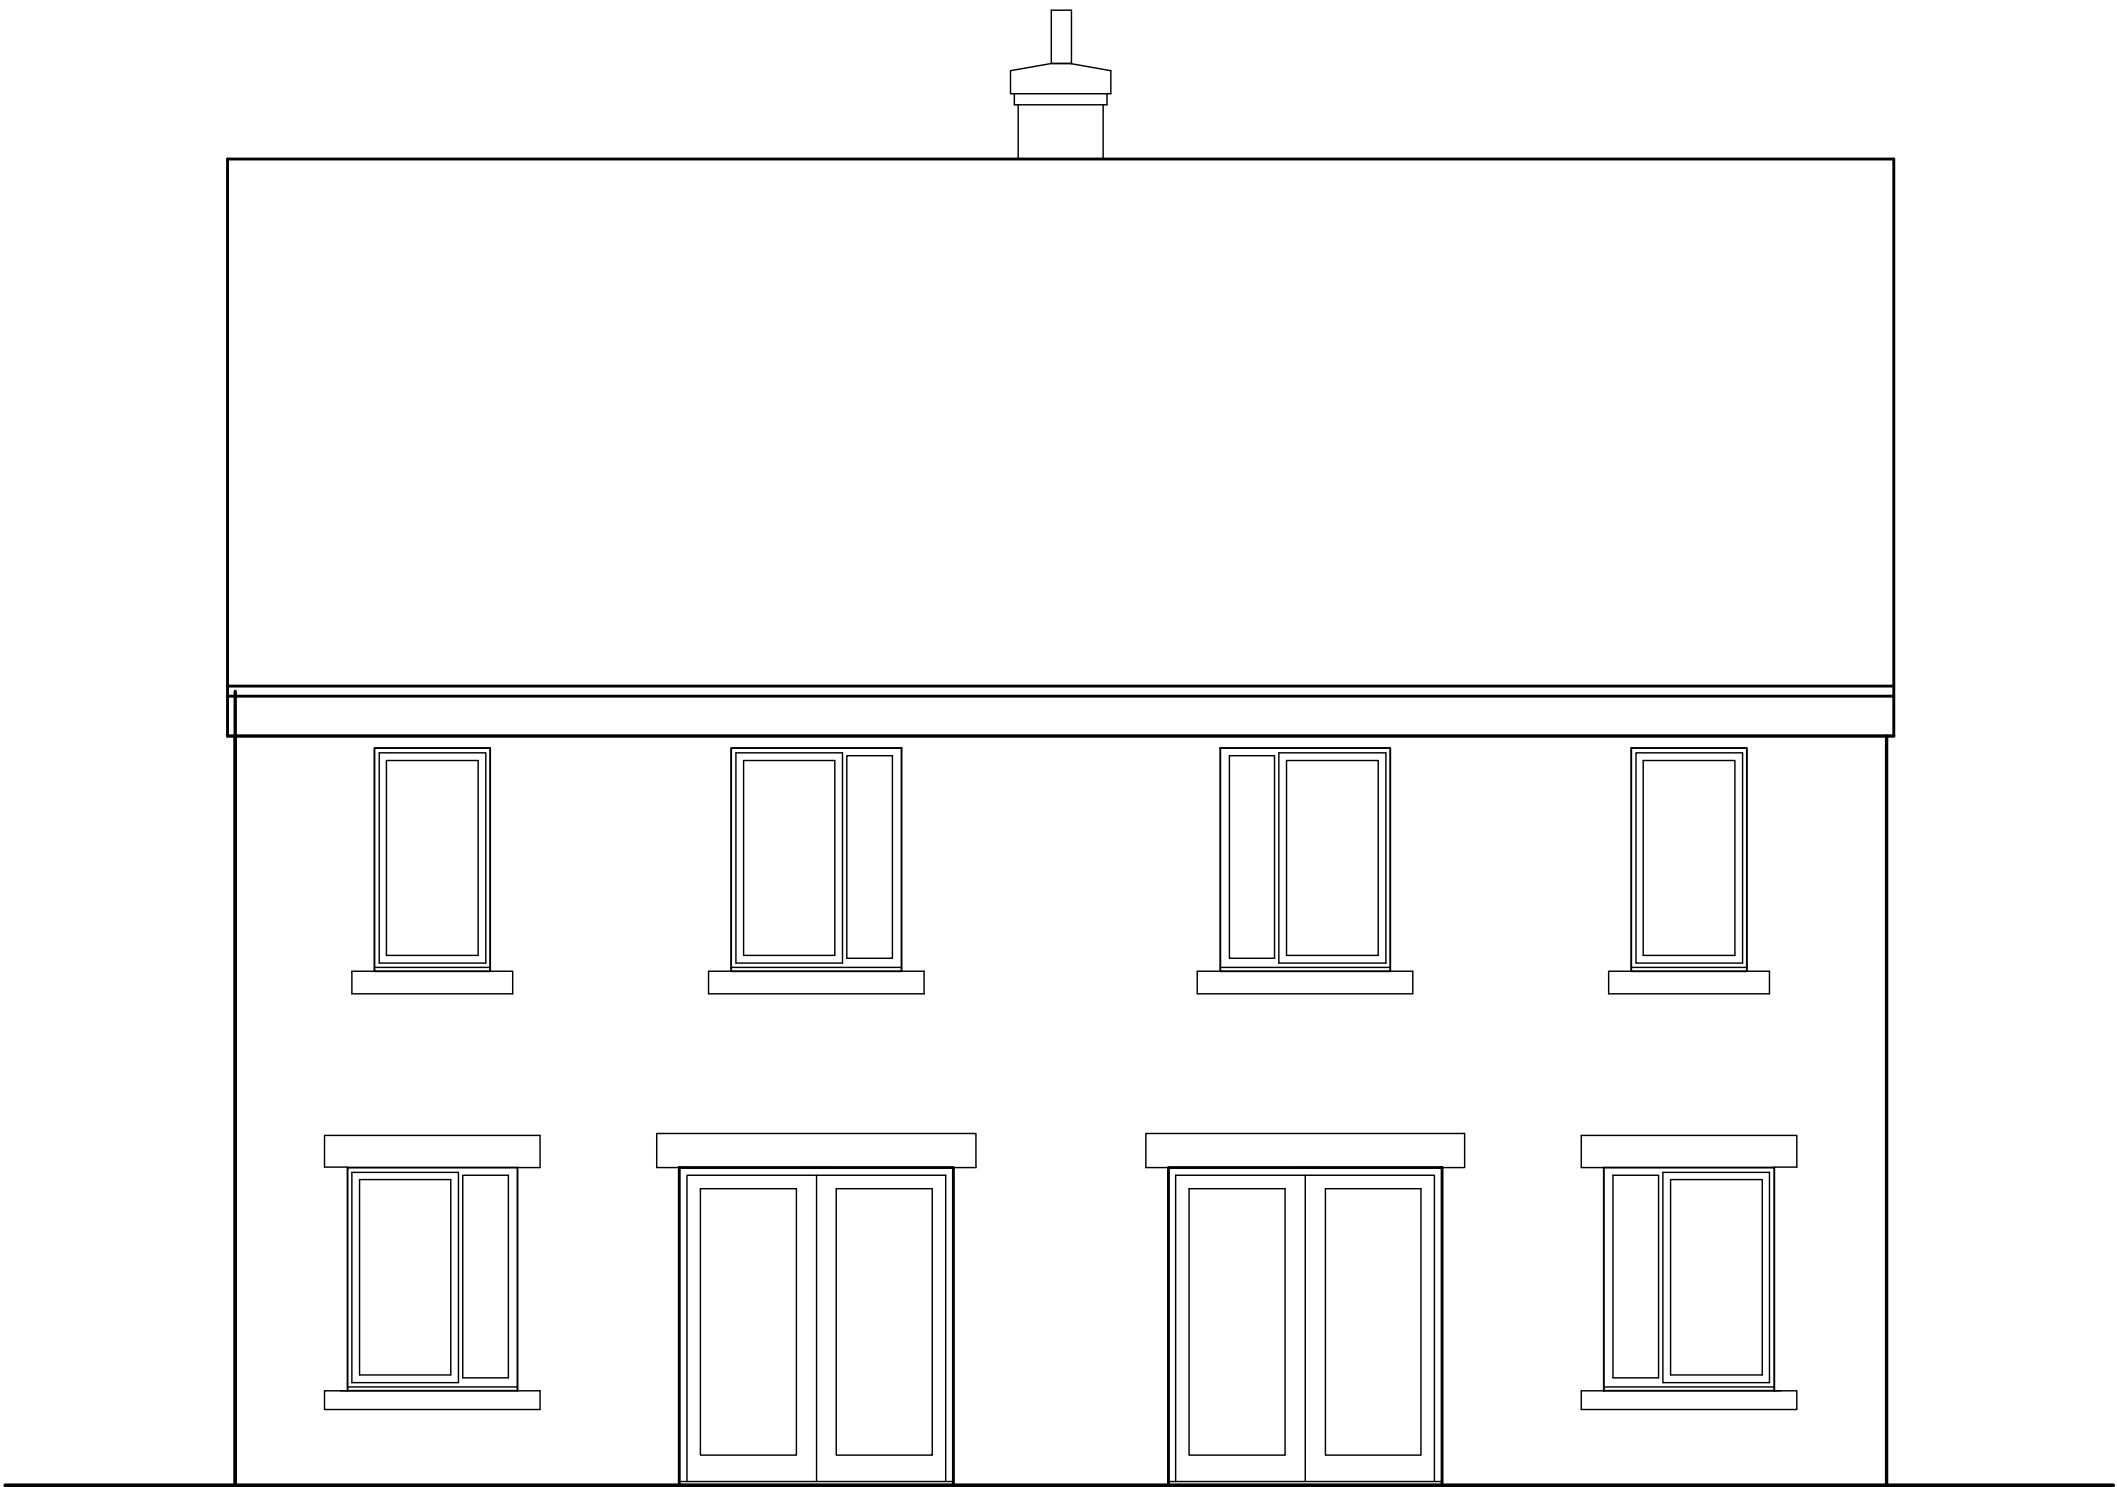

Type C - Rear elevation

Status:

☐ Feasibility

☒ Planning Approval

☐ Building Regulations

☐ Tender

☐ Construction

Project:

Heritage House

Huddersfield Road

Stalybridge

Client:

Toto Worldwide Properties Ltd

Drawing Title:

House Type C

| Project No. | Drwg No. | Revision | Scale. | Date. |
|-------------|----------|----------|----------|----------|
| 484 | 15 | - | 1:50 @A1 | Aug - 19 |