

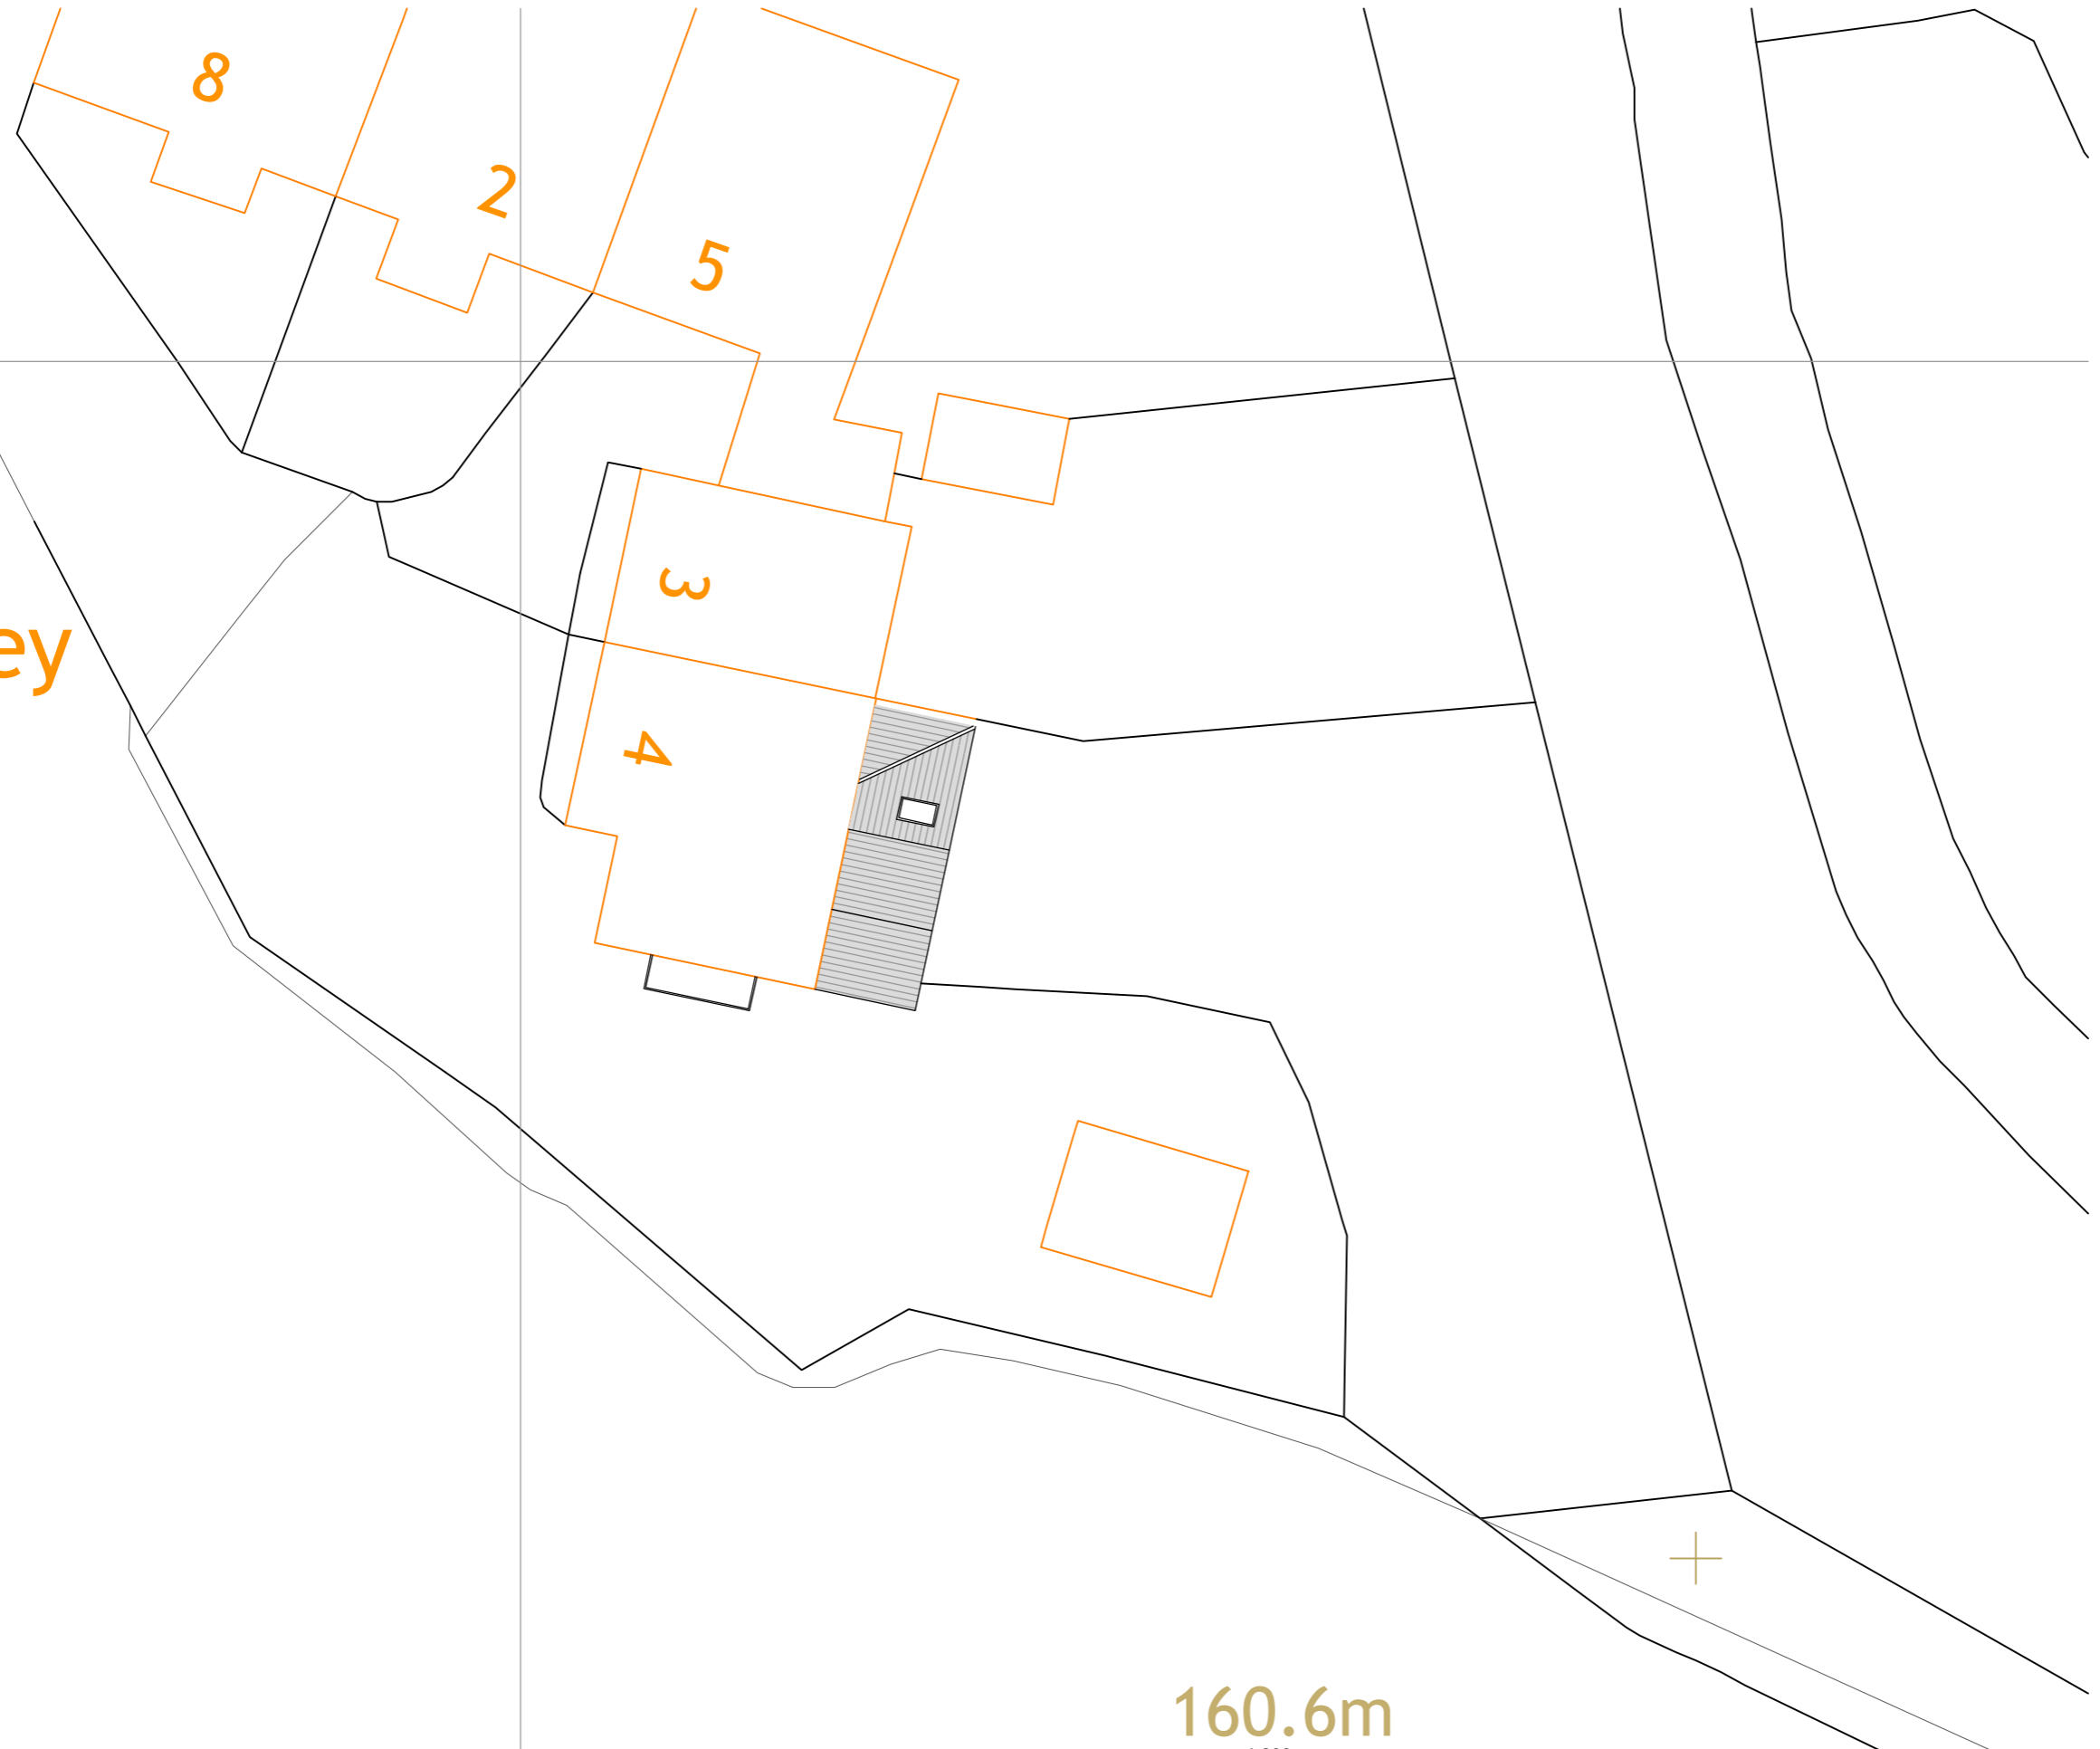


Miller Hey

Location Plan 1:200

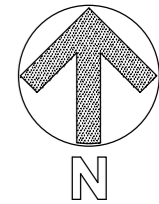

160.6m

 

All levels and dimensions must be checked on site by contractor prior to commencement of works. Any variations must be reported to the client.  
All information herein is the copyright of the designer. Copying in full or in part is forbidden without the written permission from the designer.

Client	Mr M Crane	Revision	.
Project	Extension to 4 Miller hey, Mossley	Drawing Number	729-07
Title	Proposed Site Plan	Dwg Scale	1:200 a3
M A H E Architecture			