





Front Elevation
1 : 50

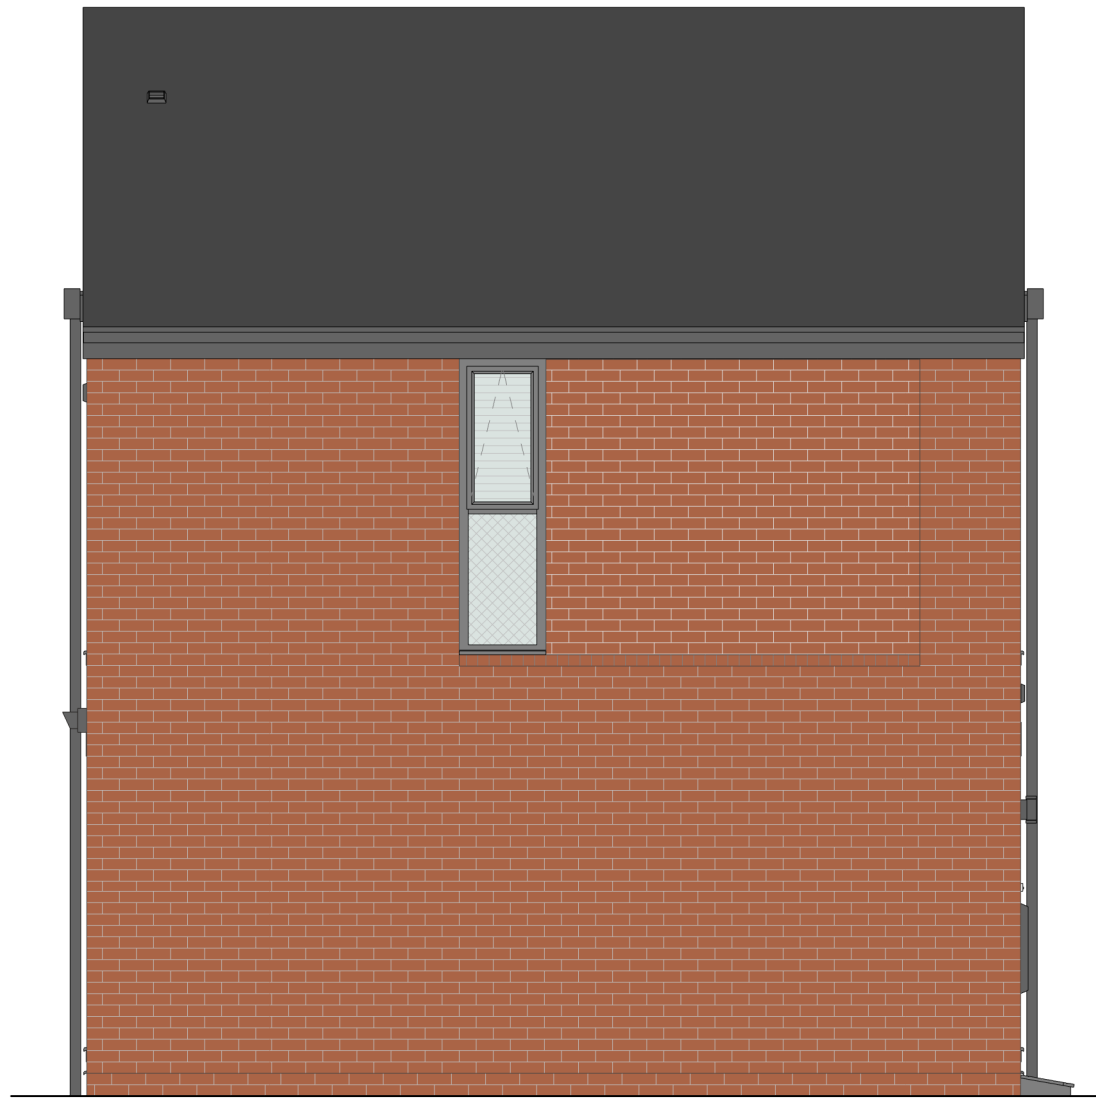


Left Elevation
1 : 50



Front Elevation Block
1 : 100

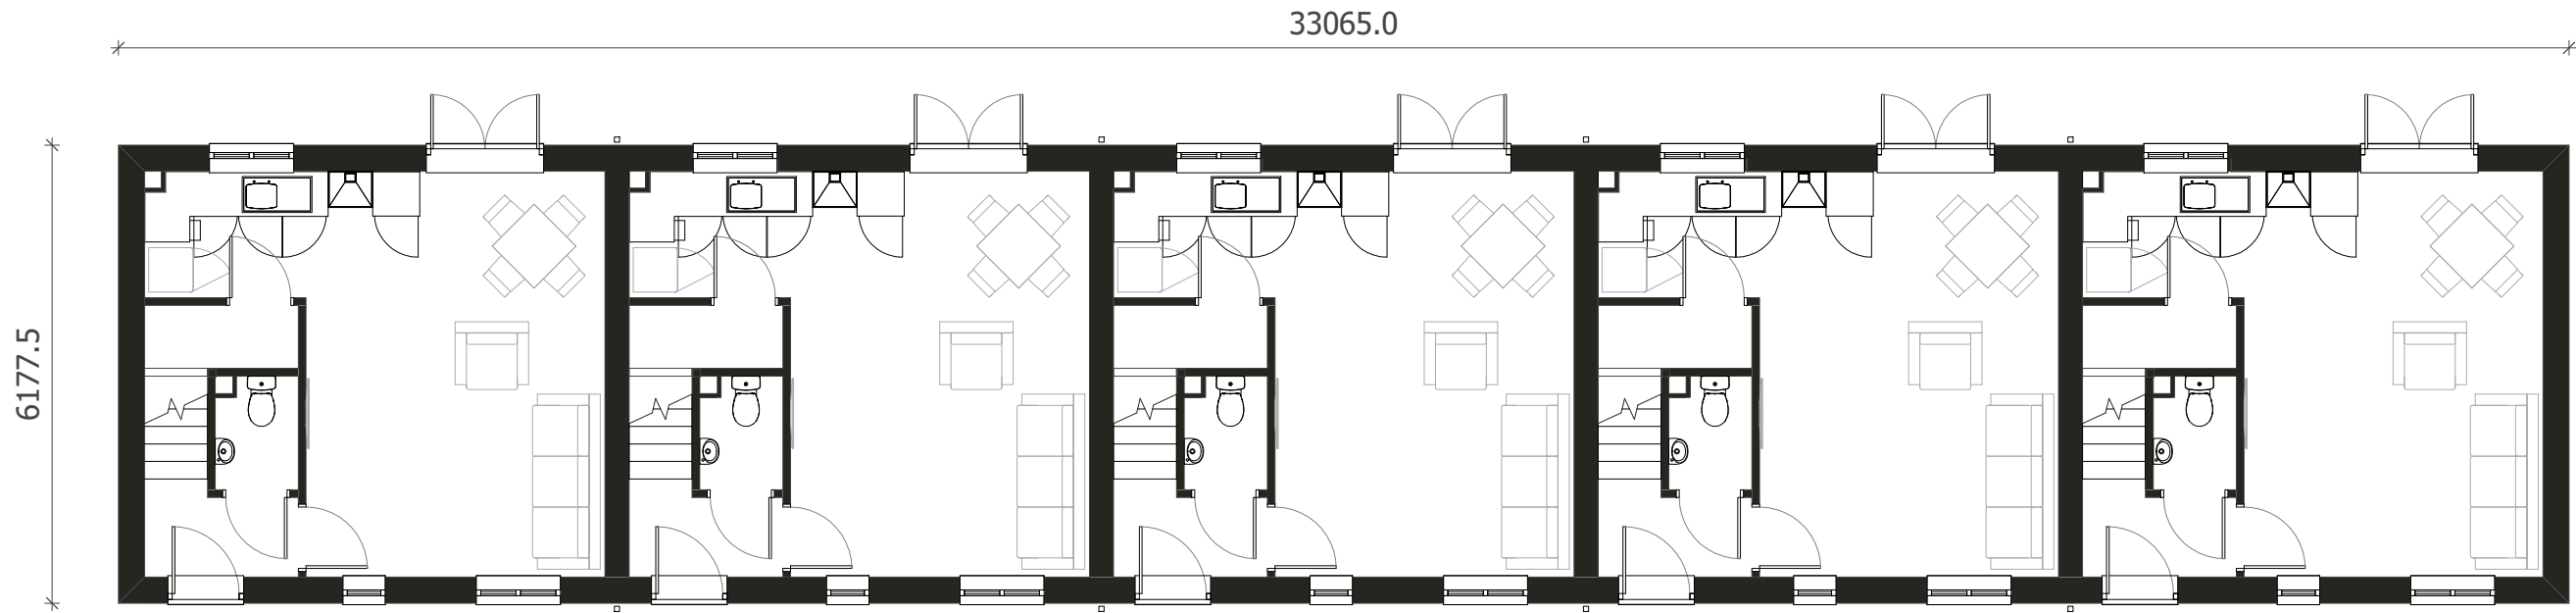


Ground Floor Terrace Block
1 : 100

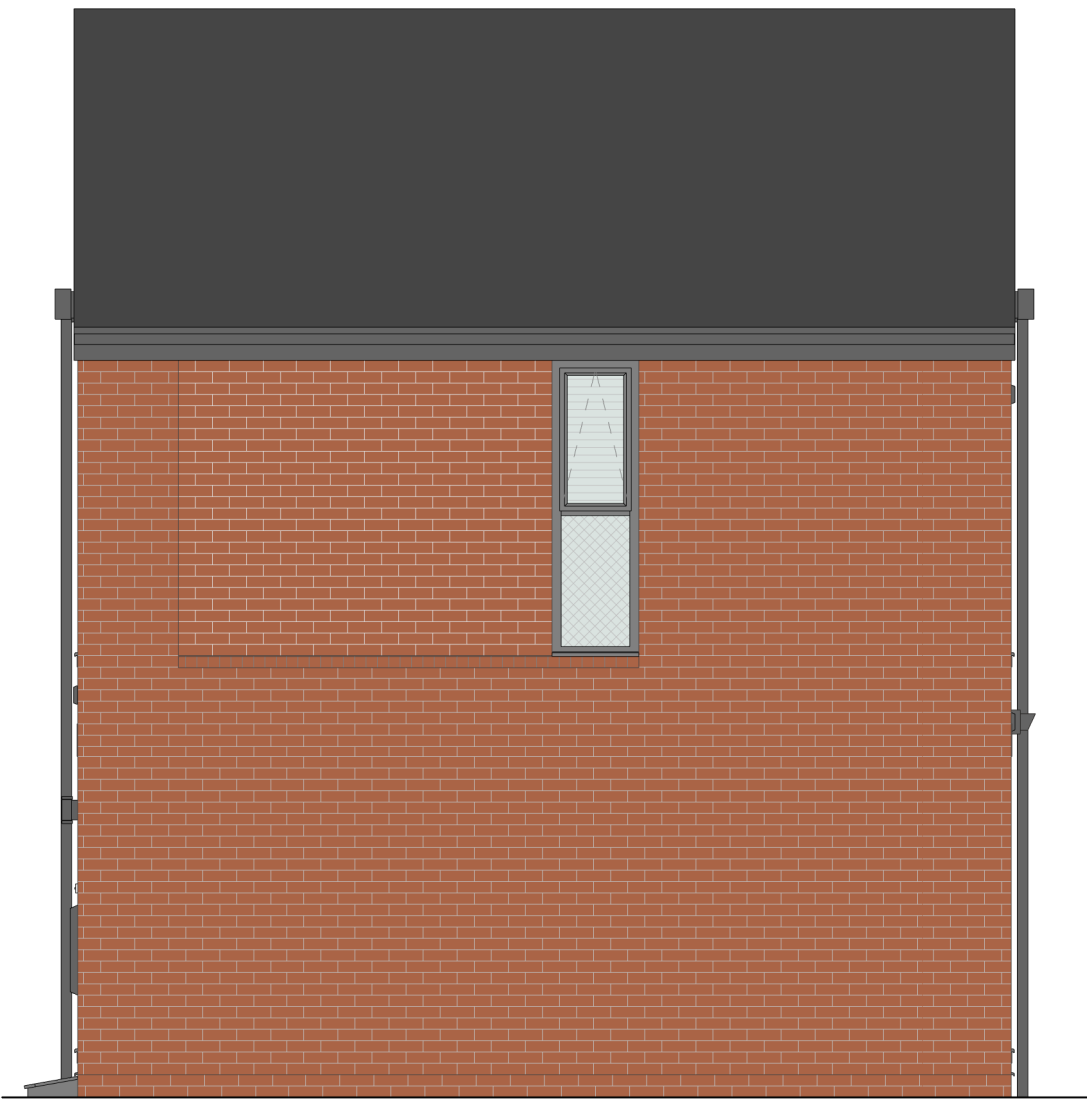


Right Elevation
1 : 50



Rear Elevation
1 : 50

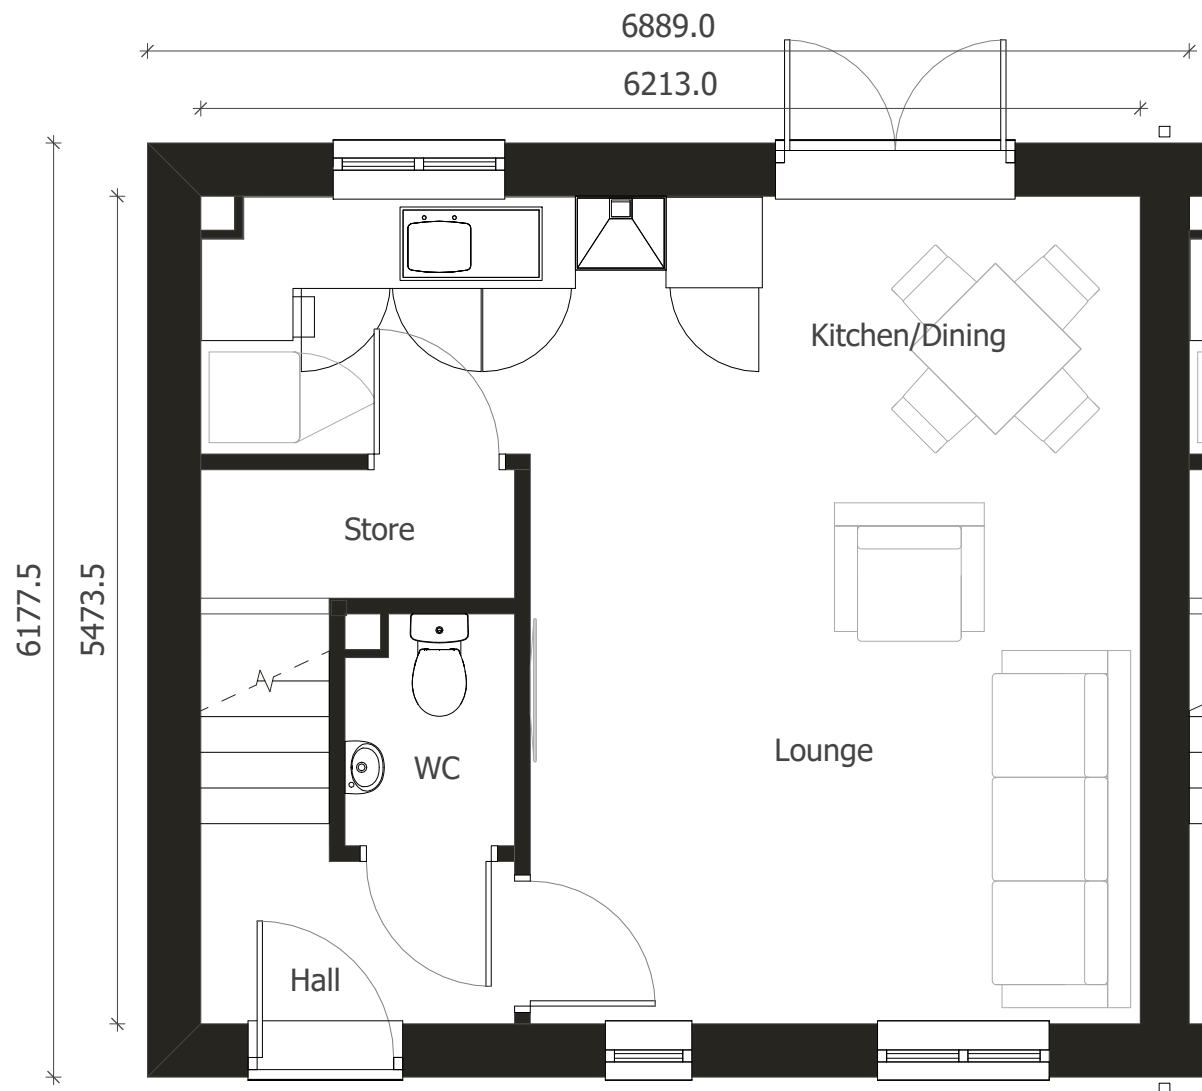


Ground Floor
1 : 50

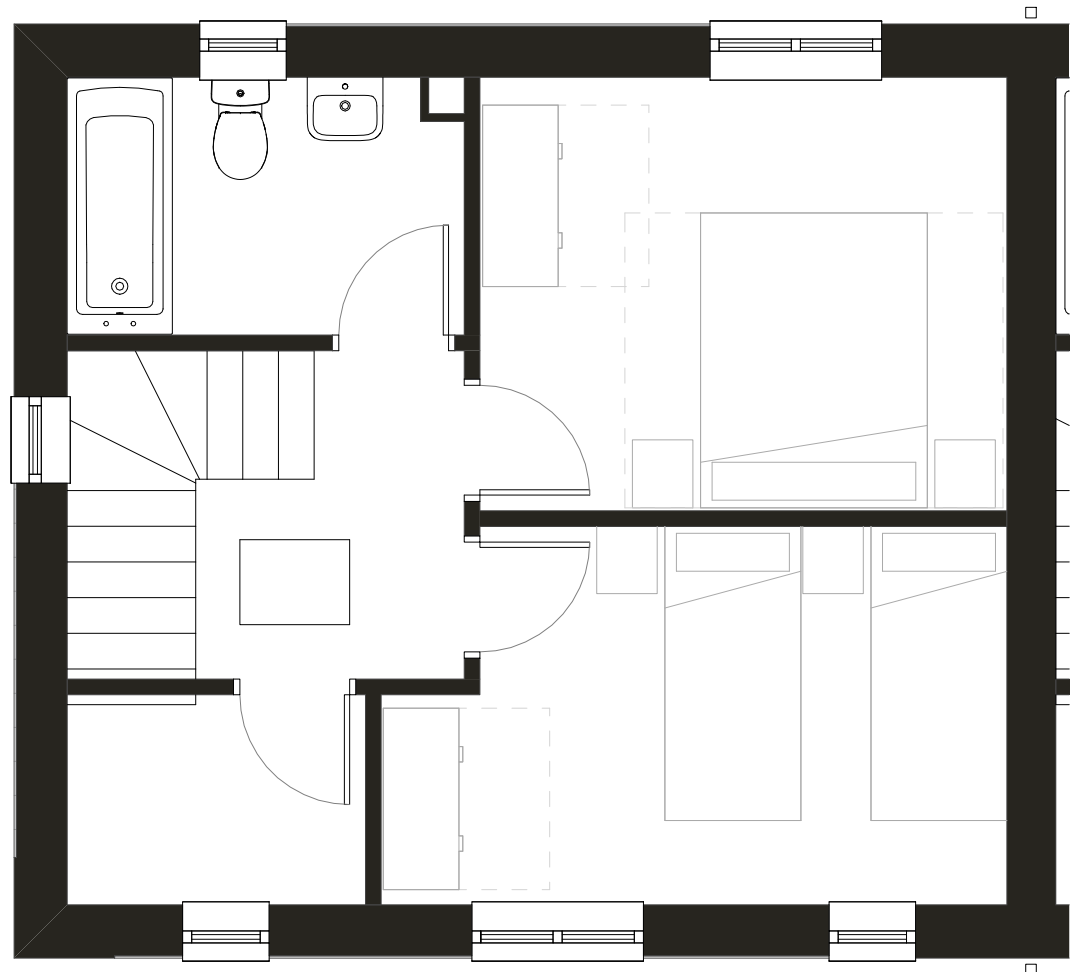

First Floor
1 : 50



Brick Panel Design Intention - Global
1 : 10

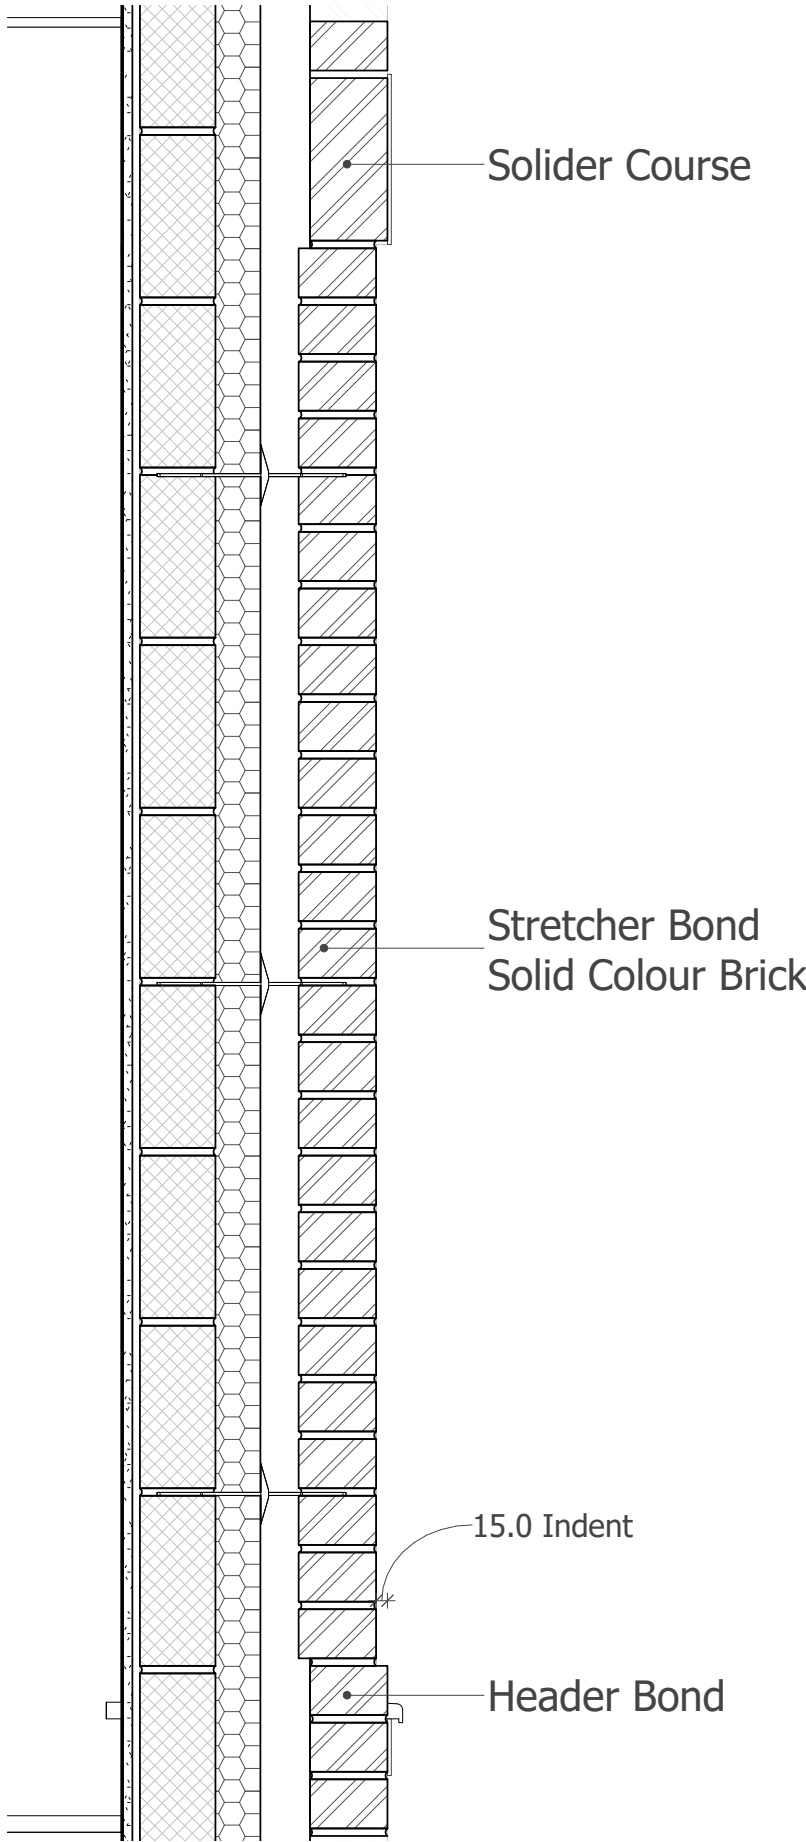

Rev	Revision History	By	Date
A	First Issue	LJ	02/12/2019
2	Soldier course removed at eaves level on Left and Right Elevations. Eaves level lowered	EM	04/09/2019
1	Issued for Planning	LJ	12/04/2019

Schedule - Area			
Level	Area (Metric)	Area (Imperial)	
Ground Floor	34.582 m ²	372.236 ft ²	
First Floor	34.582 m ²	372.236 ft ²	
	69.164 m ²	744.473 ft ²	

Drawing:
House Type A Overview



Drawing Number:
2420-MA-B1-ZZ-A

Drawn: LJ
Scale: As indicated
Date: 28/10/2019
Approved: RB
Size: A1
Rev: A

For Information