




First Floor

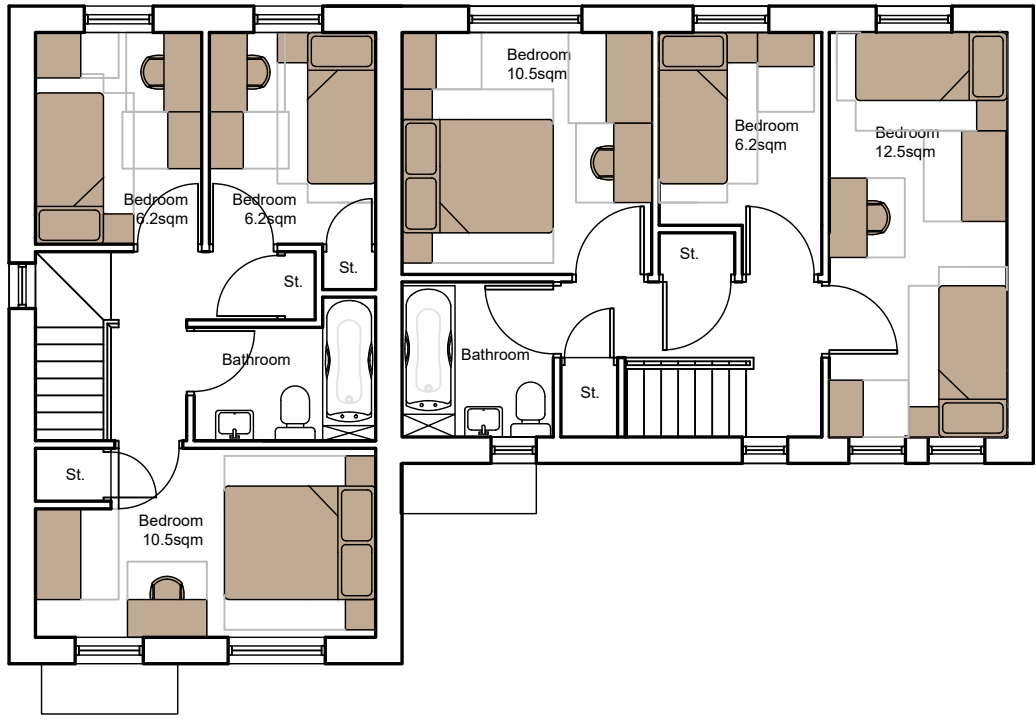


First Floor

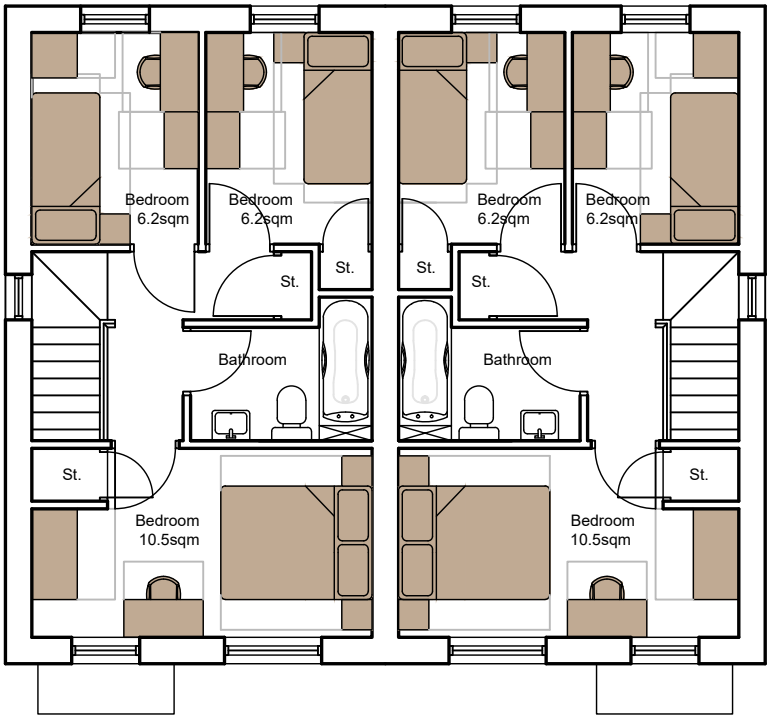


First Floor

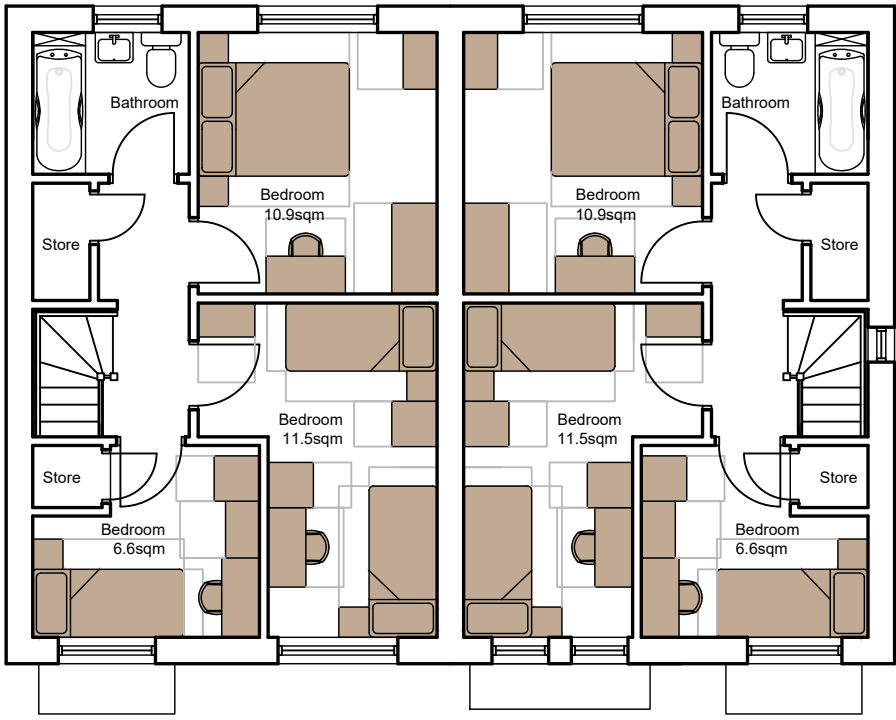


First Floor

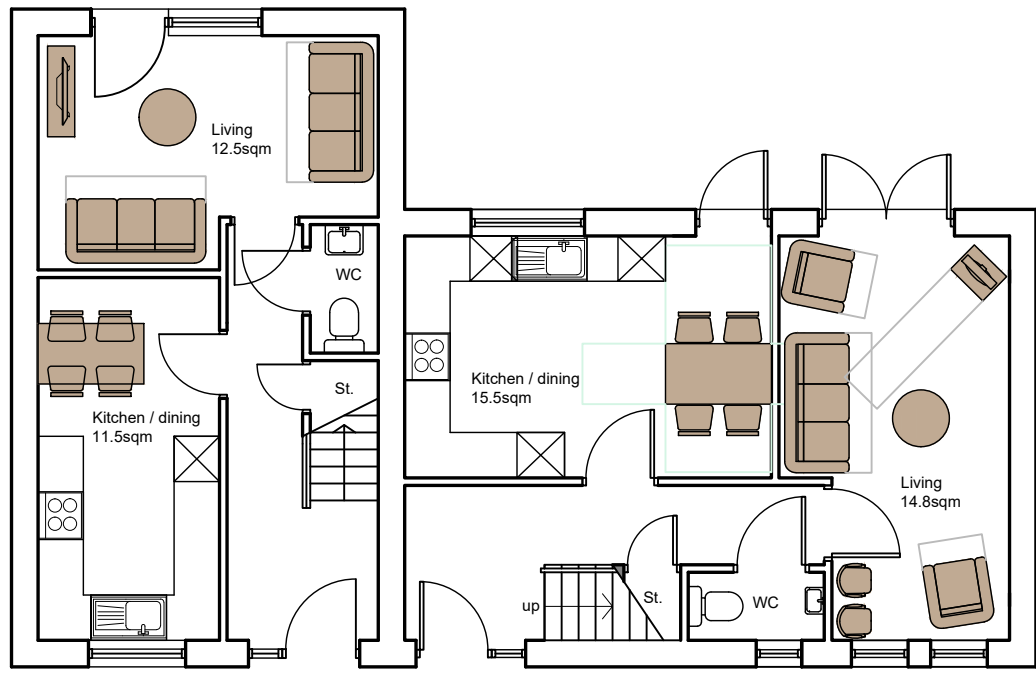


Ground Floor  
Plots 9-10

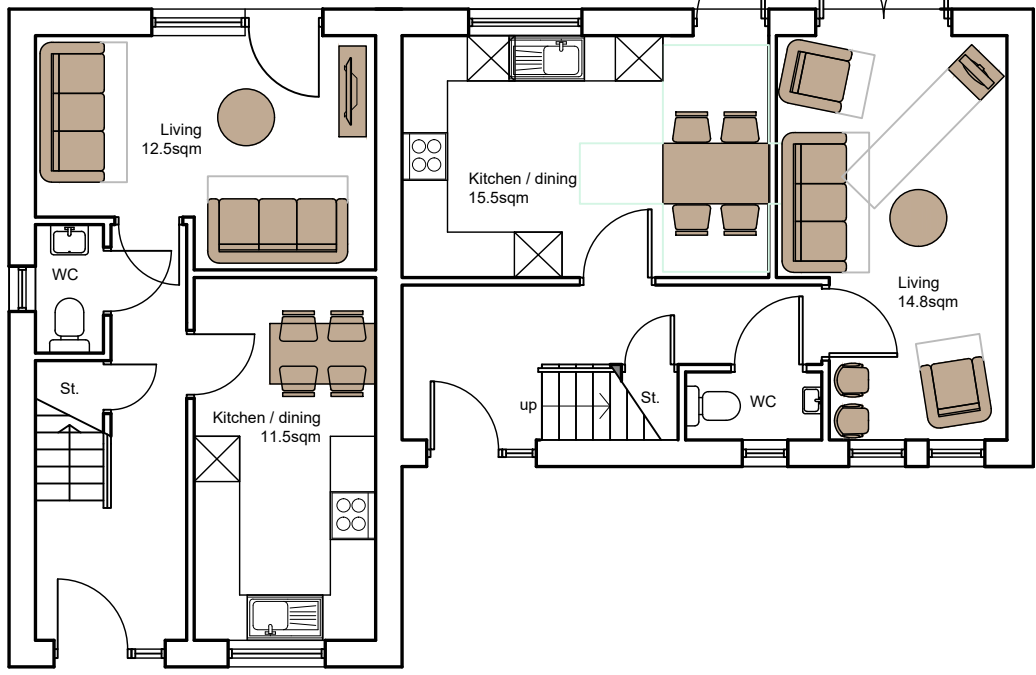

Ground Floor  
Plots 11-12

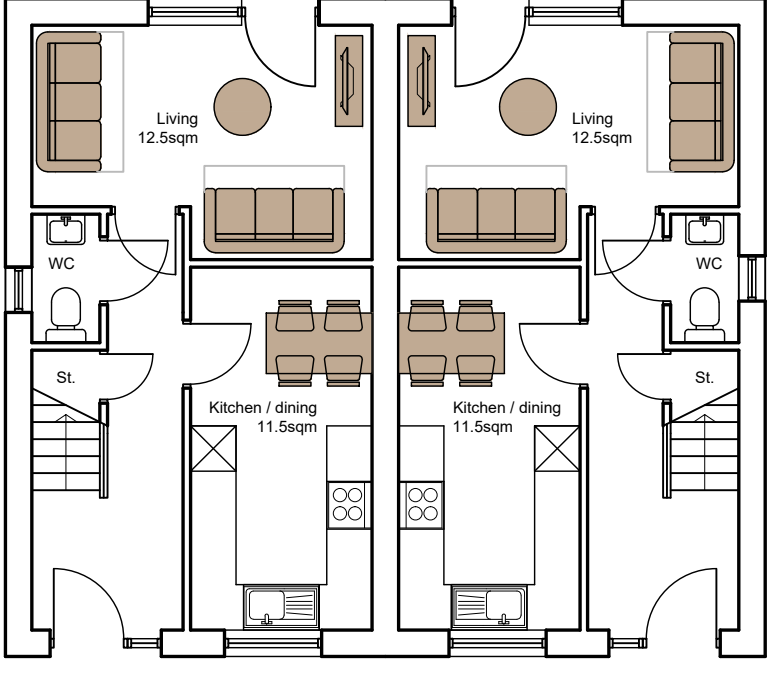

Ground Floor  
Plots 13-14

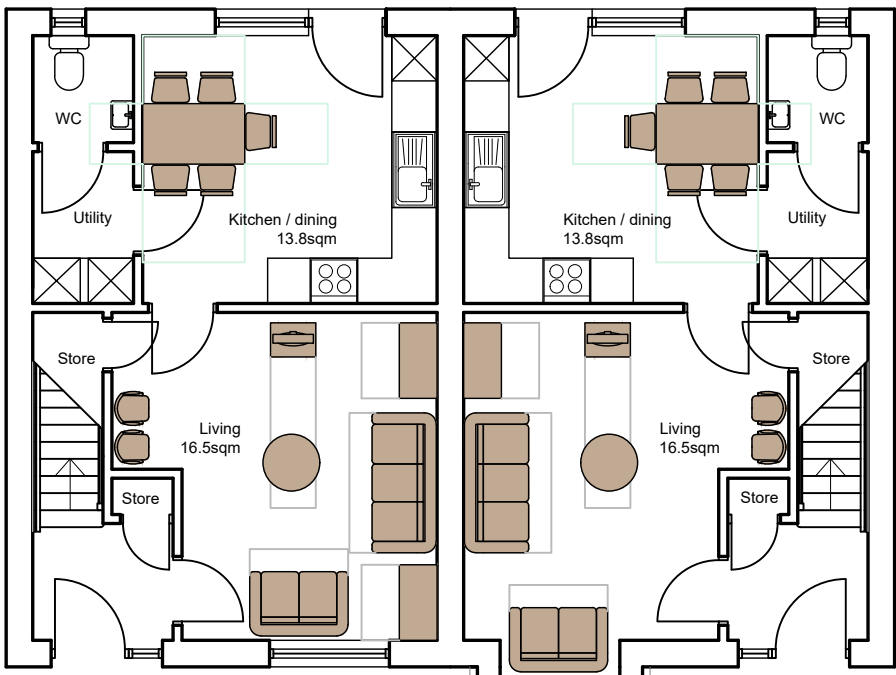


Ground Floor  
Plots 15-16



Plot 9  
Front Elevation




Plot 11  
Front Elevation

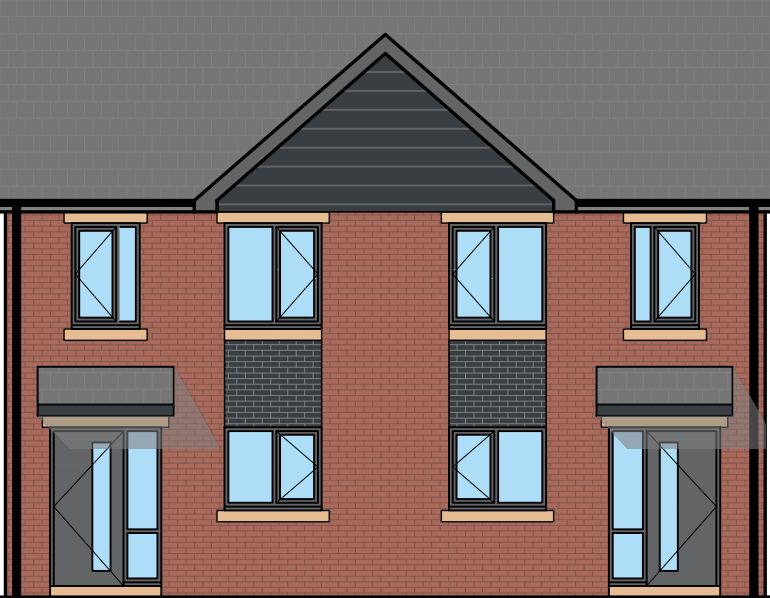

Plot 13  
Front Elevation




Plot 15  
Front Elevation

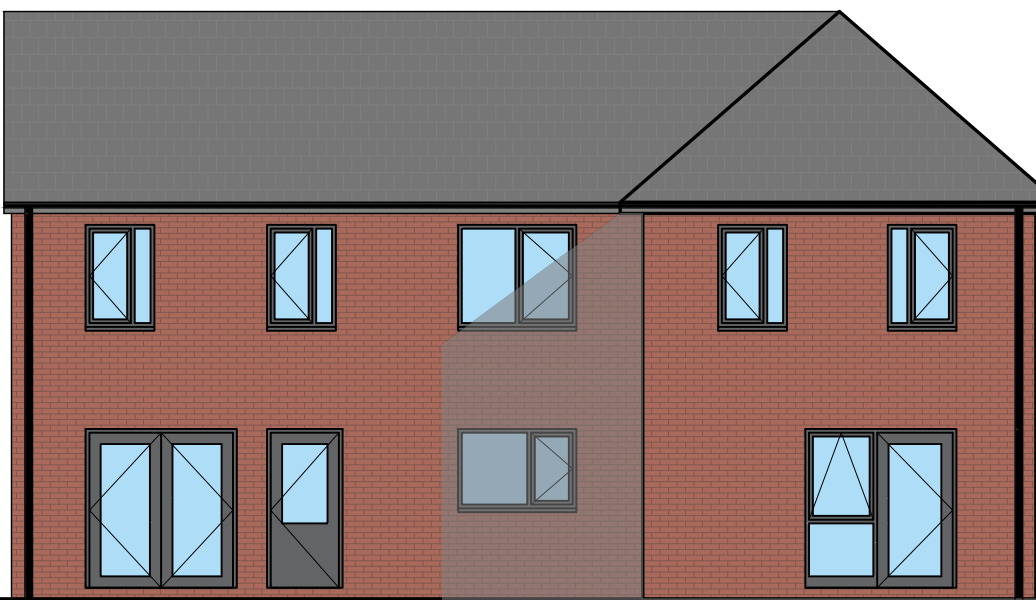

Rear Elevation




Rear Elevation

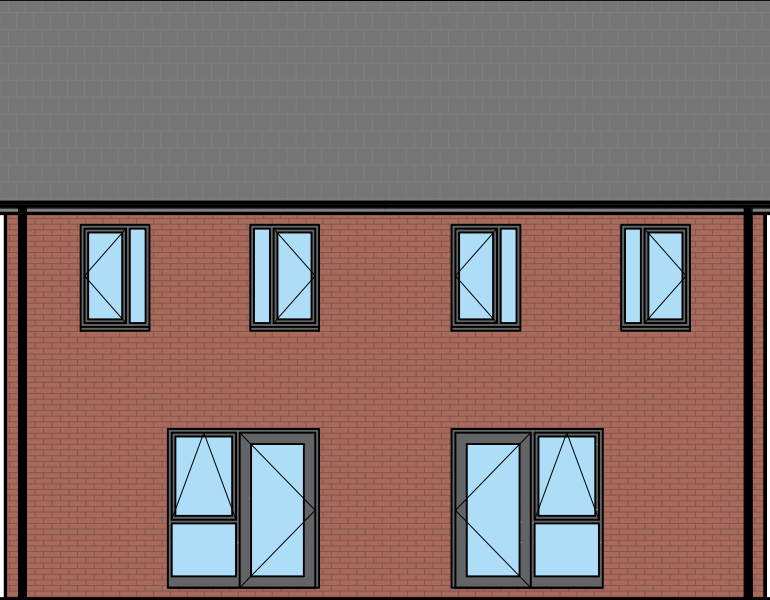


Rear Elevation




Rear Elevation

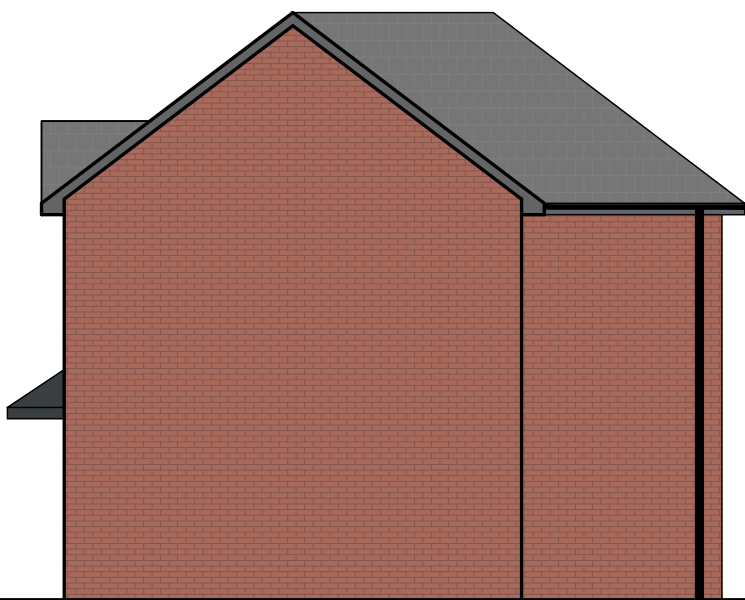


Side Elevation - Plot 10

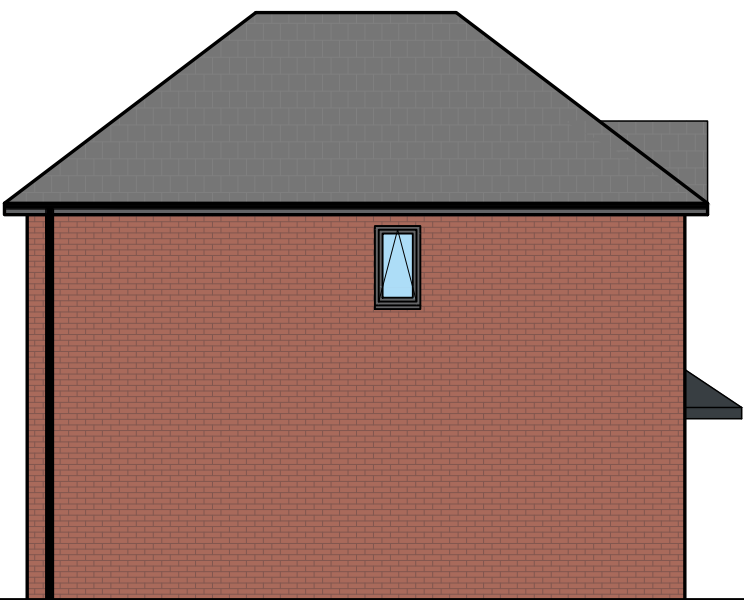

Side Elevation - Plot 9

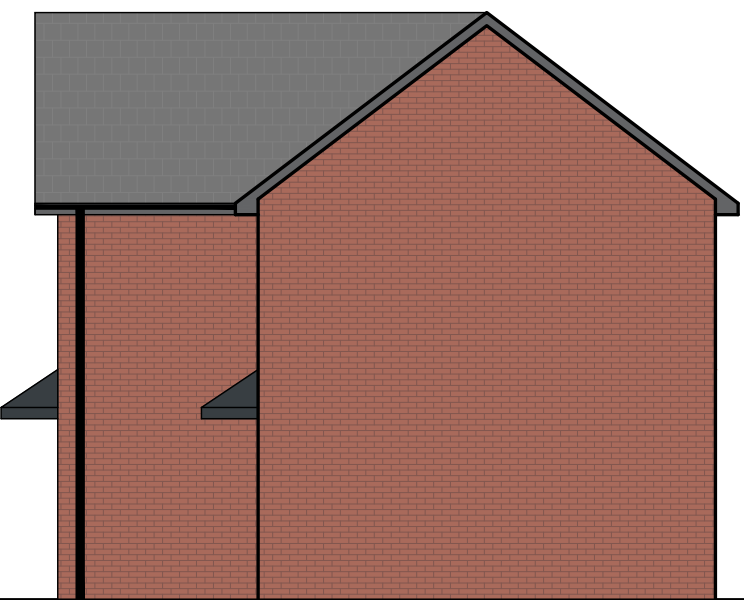

Side Elevation - Plot 12

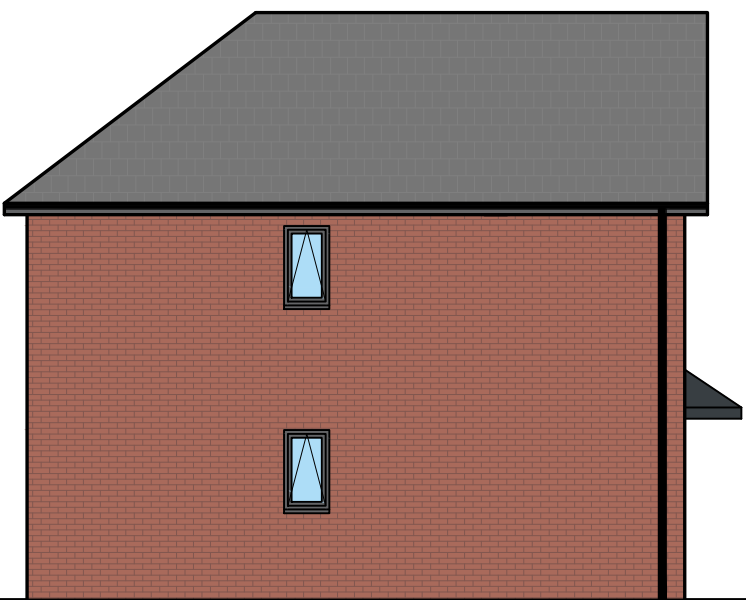

Side Elevation - Plot 11

**General Notes**  
01: Dimensions must not be scaled from this drawing. If in doubt, please ask.  
02: All dimensions are in millimetres unless noted otherwise.  
03: All dimensions should be verified on site before proceeding with the work.  
04: TADW Architects shall be notified in writing of any discrepancies.  
05: © TADW Limited (UK) 2015

**Legend**

**Schedule of Materials**

Main wall areas - red brick  
Feature wall panels - blue brick  
Roof - concrete tiles  
Gables - mineral fibre cladding  
Windows - grey upvc  
Cillsa dn heads - artstone  
Rainwater goods - grey upvc  
Copings and trims - GRP

Final details of materials to be  
agreed by condition

P5	Scheme revised	20-10-20	MH	BB
P4	Plans and Elevations updated to match site plan	09-10-20	VA	MH
P3	Gable windows added to Plot 16	19-3-20	MH	BB
P2	Materials added	3-2-20	MH	BB
P1	Issued for comment	29-1-20	MH	BB
Issue	Description	Date	Drawn	Checked

**Drawing Status**  
P - Planning | T - Tender | C - Construction | R - As Record

For Planning

**tadw** architects

Six St. Petersgate Stockport Cheshire SK1 1HD  
Ph 0161 477 6158 Fx 0161 480 8342 mail@tadw.co.uk www.tadw.co.uk

Client Rowlinson Construction / Moss Care St. Vincents

Job Manchester Road Audenshaw

Title House Plans and Elevations Sheet 1

Scale 1:100 @ A1

**Note** - Prints from PDF files may not be to scale, check accuracy against scale  
5 10m 1:100

Job Number 911279	Drawing Number 14	Issue P5
----------------------	----------------------	-------------