




front elevation




rear elevation

ridge height of building at
top of stamford road

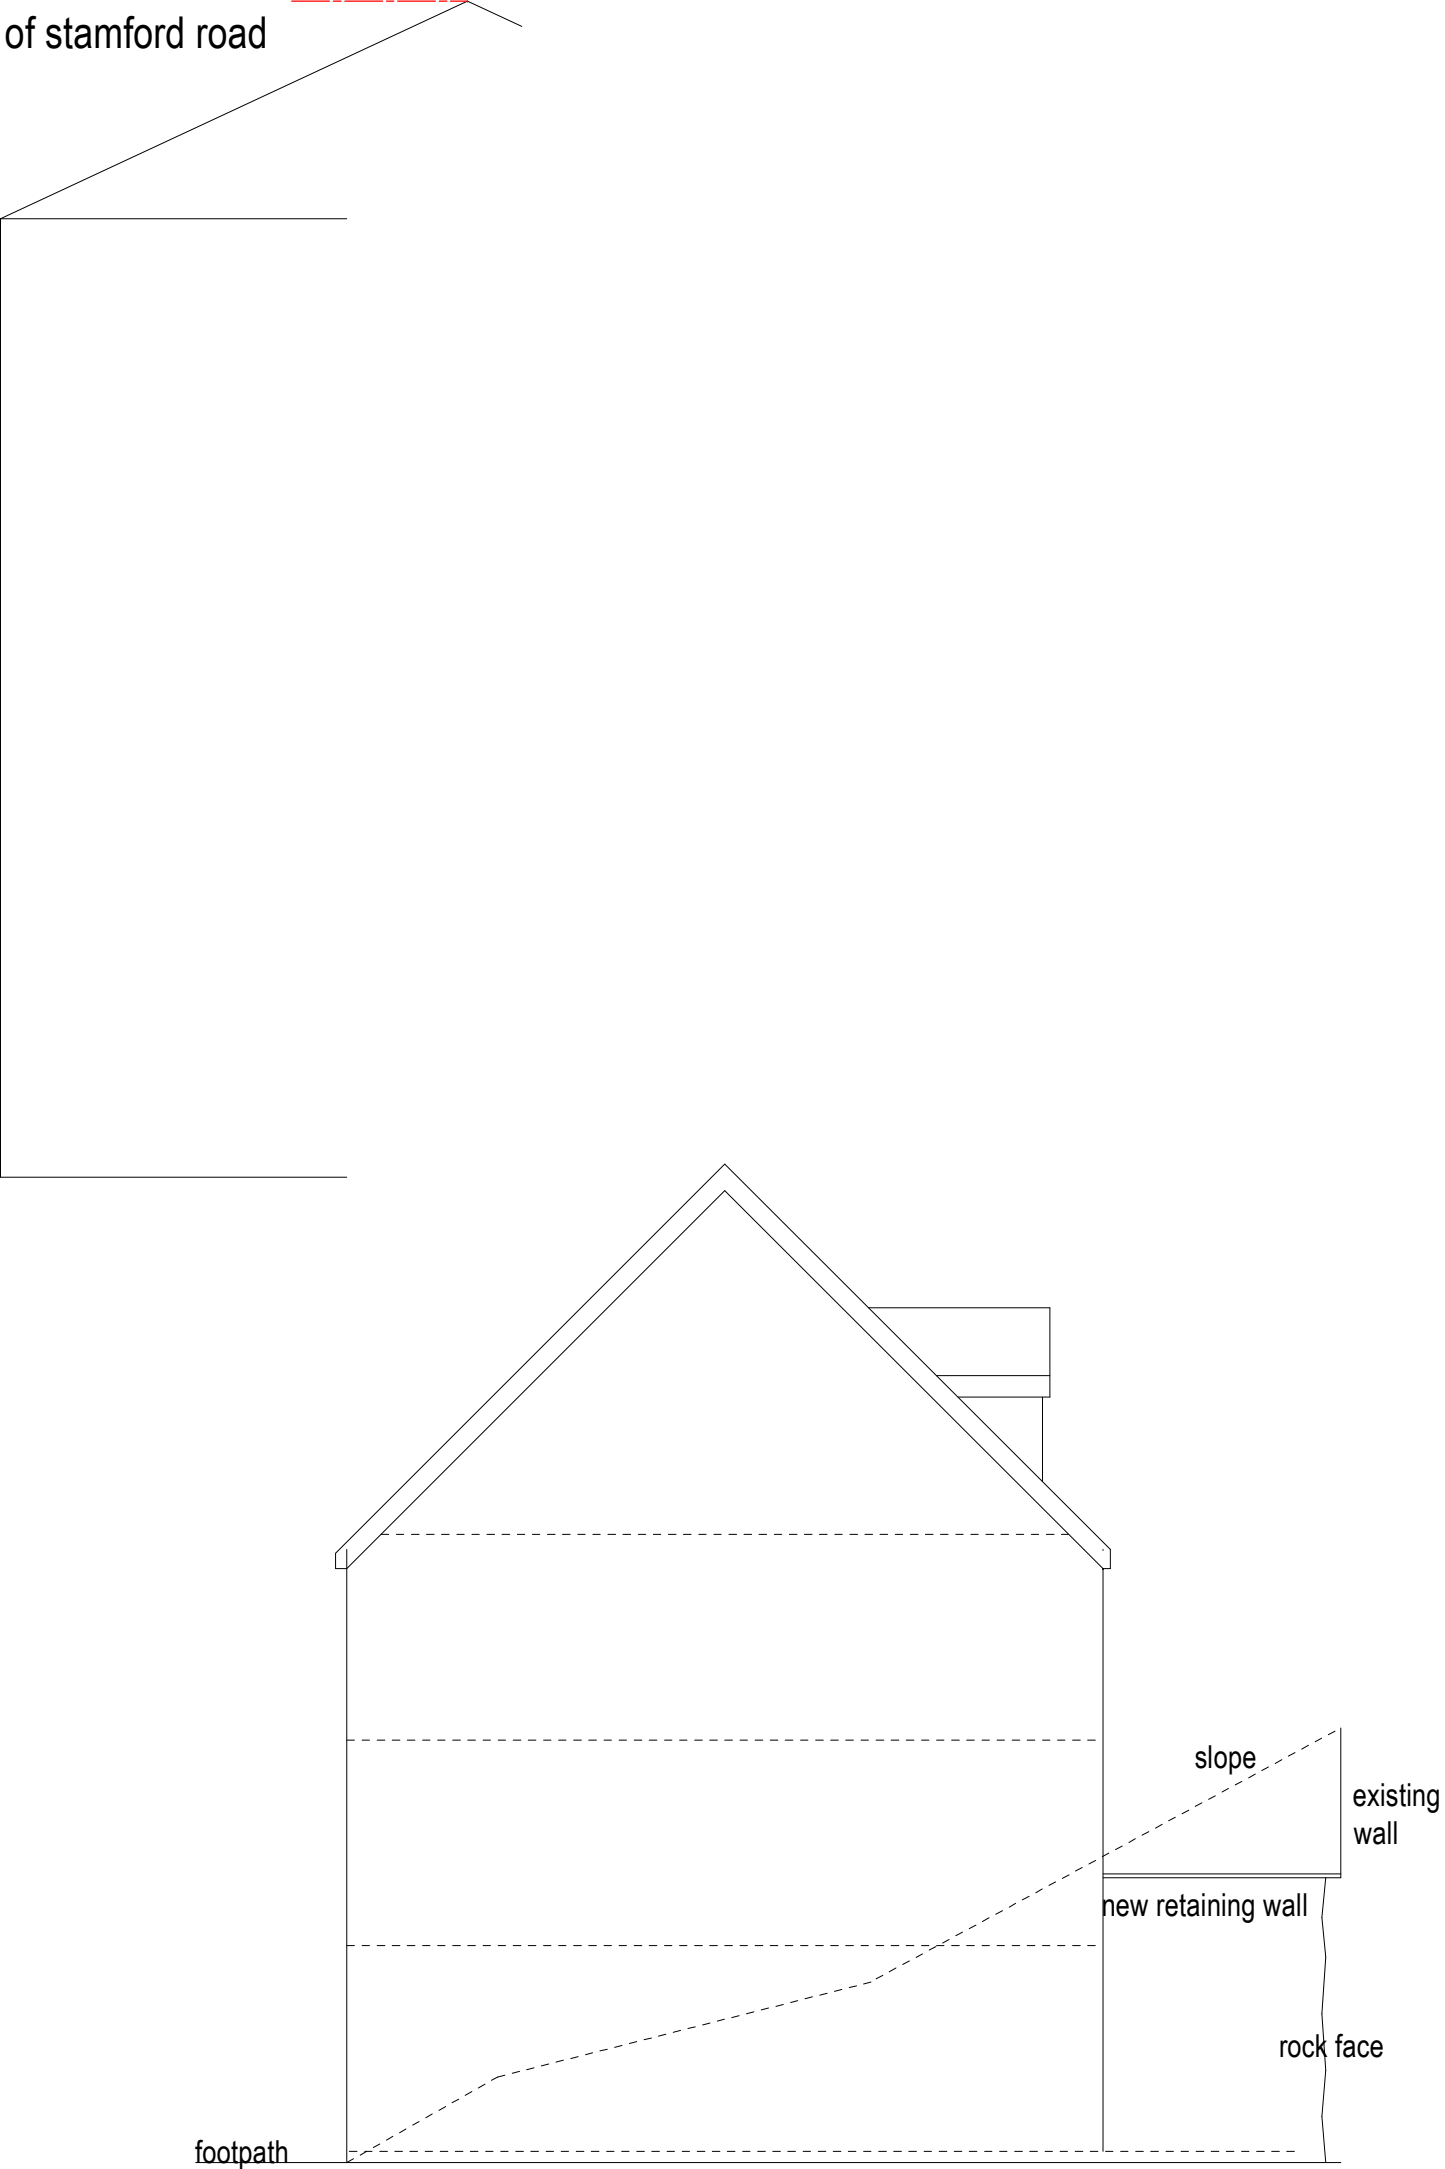

side elevation

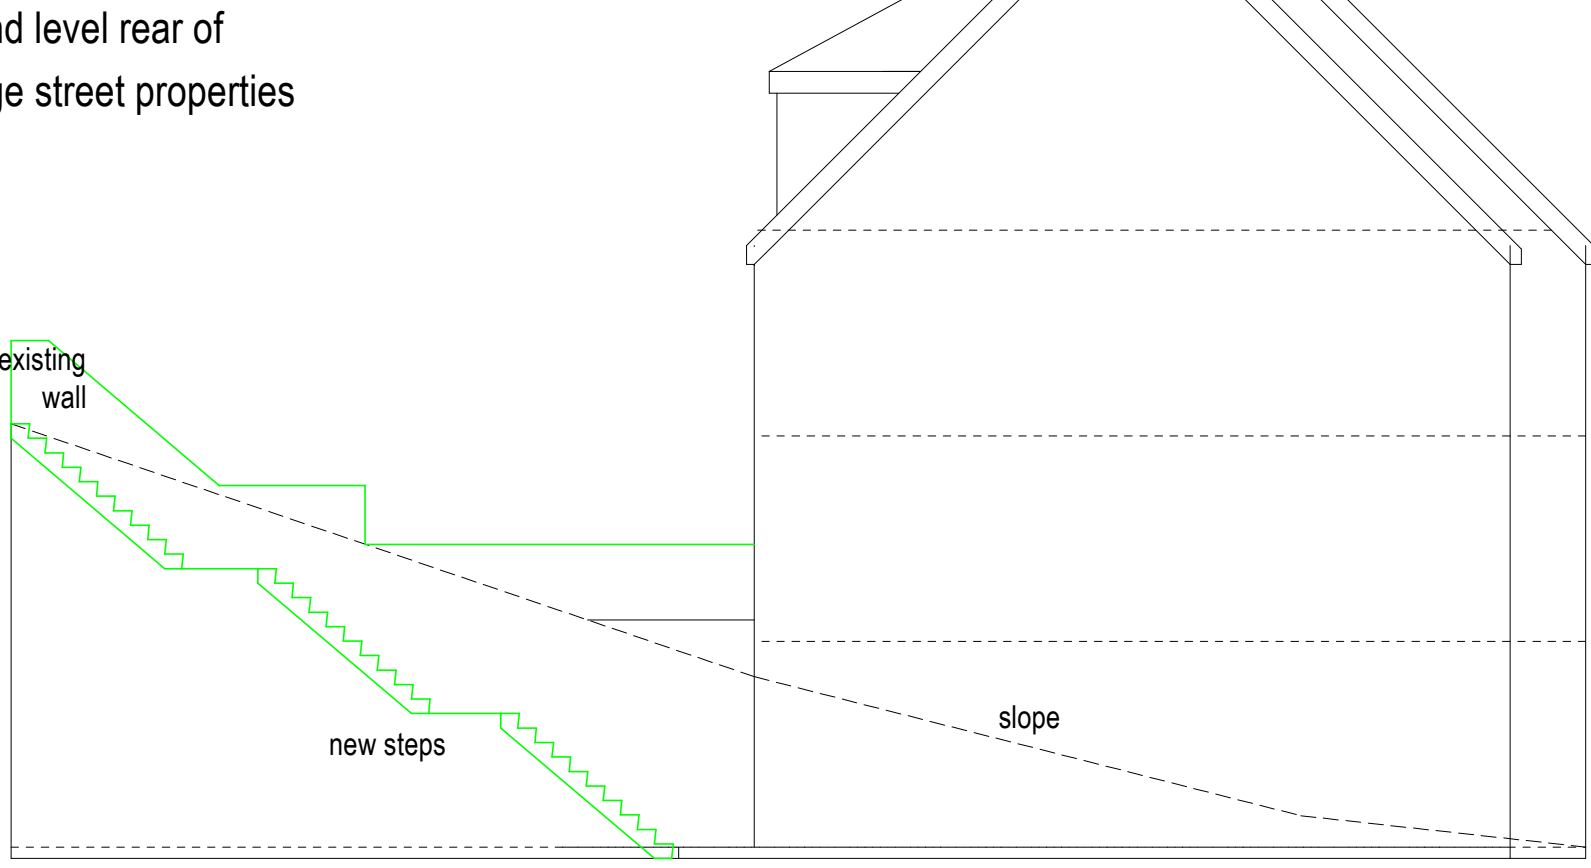

side elevation

NOTES:
All dimensions must be checked on site and not
scaled from this drawing.

A	-	-
Date		Revisions

©copyright

Client

-

Job Title

-

Proposed Development
at Stamford Road
Mossley

Drawing Title
-
Proposed Elevations

Scale 1:100 @ A1

Date - Drawn by -

Drg No.	PA 04/2020/02	Rev.
-	-h	-