


North Point

Site Boundary

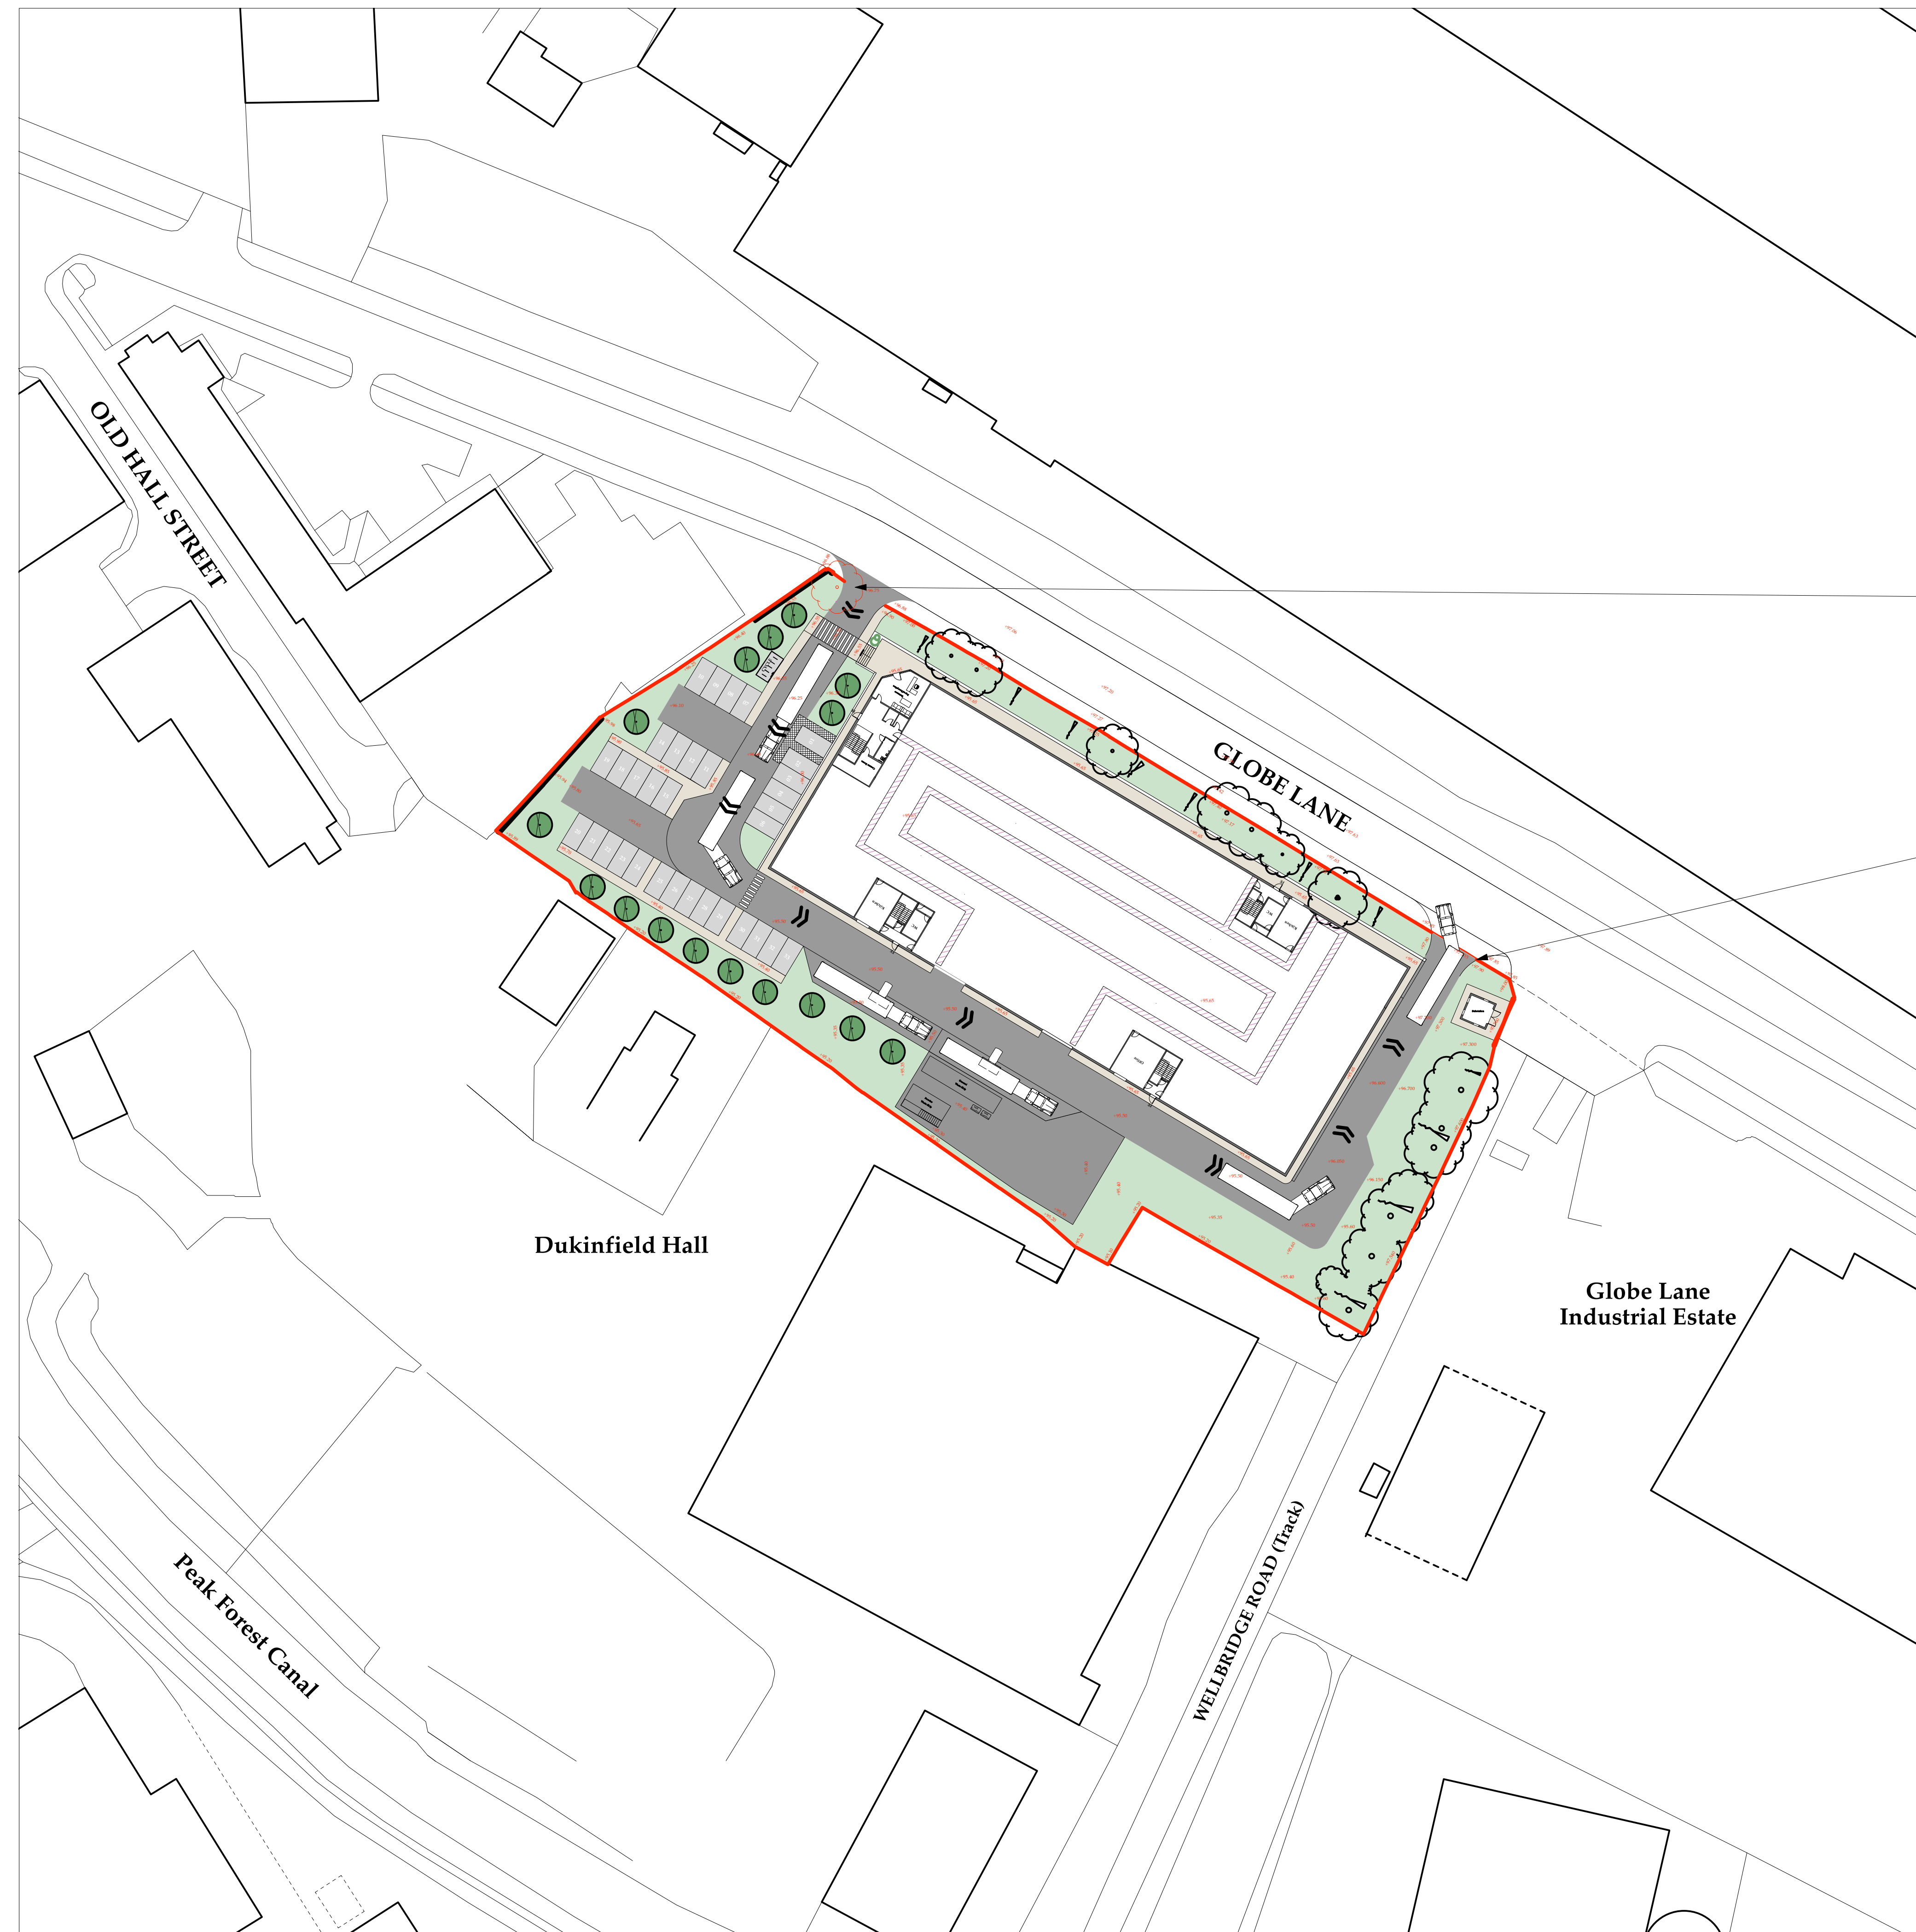

Existing tree to be removed to accomodate increased radius on existing vehicular entrance point.

New dropped kerb to form vehicular exit point from the site.

Rev D: 02.04.23
 Site Levels and Substation added.

FOR: PLANNING
 CHECKED BY: AJ | DRAWN BY: MS
 SCALE: 1:500
 PAPER SIZE: A0
 JOB: 522 GLOBE LANE

2.020_Rev D

FIRST ISSUE: 31.10.11

PROPOSED SITE PLAN