


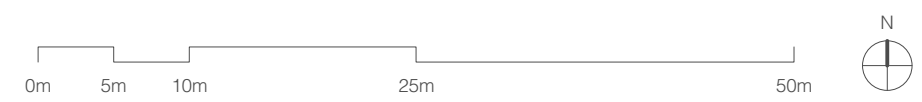

ngdendale
rens Centre

NOTES:
Drawing for planning purposes only.

Drawing Title: Proposed Site Plan
Date: 31/03/2023
Drawing no: 1321-100
Scale: 1:500 @ A3
Drawn: EC
revision: E



DK-Architects
26 Old Haymarket
Liverpool
L1 6ER
0151 231 1209 T
mail@dk-architects.com E
www.dk-architects.com W