


Proposed Ground Floor Plan

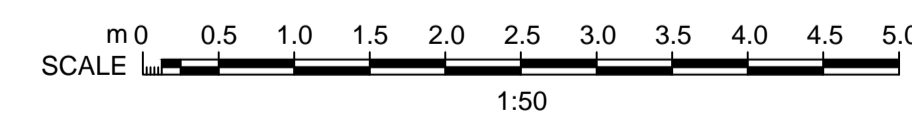

PLEASE NOTE: SCALE
 1:50@A1 OR 1:100@A3

F	Garden and back yard area amended to include a fence, additional annotation added to drawing - Re-Issue for Planning Permission	AN	06/07/18
E	Issue for Planning Permission	KT	16/05/18
D	Issue for Planning Permission	PB	12/02/18
C	Issue for Client Comment	PB	09/11/17
B	Issue for Client Comment	PB	20/10/17
A	Issue for Client Comment	PB	20/09/17
Rev	Description	By	Date
Initial Issue: 13/09/2017			

CLIENT
 'The Green' Funeral Services
 121-123 Haughton Green Road
 Denton
 M34 7PW

PROJECT TITLE
 Single Storey Rear Extension & Interior Alteration

DRAWING TITLE
 Proposed Ground Floor Plan

Drawn by: PB Checked by: AN
 Date: 13/09/2017 Scale: 1:50@A1

aran
 Sunningdale House
 Stamford Square
 11 George Street
 Altrincham
 Cheshire
 WA14 1RJ
 T: +44 (0) 161 929 4842
 W: www.aranproperty.co.uk

Job Ref.	Drawing No.	Revision
3692	200	F