

Planning Application 16/00610/FUL




This map is reproduced from Ordnance Survey material with the permission of Ordnance Survey on behalf of the Controller of Her Majesty's Stationary Office (c) Crown copyright. Unauthorised reproduction infringes Crown copyright and may lead to prosecution or civil proceedings.

Scale 1/1000 Date 23/9/2016


Centre = 395979 E 393809 N

All elevations are to be checked on site, any discrepancies are to be reported to the Architect before work commences. Do not scale from the drawings.
 This drawing is to be read in conjunction with all relevant conditions and specifications detailing / common law.
 All structural components shown are indicated only. Details / calculations of structural members are to be provided by the Structural Engineer.
 This drawing is copyright.


A	General Arrangements	1/26/2015
B	General Arrangements	1/26/2015
C	Existing Plans & Windows added	17/02/2016
D	Additional details sections added	20/02/2016

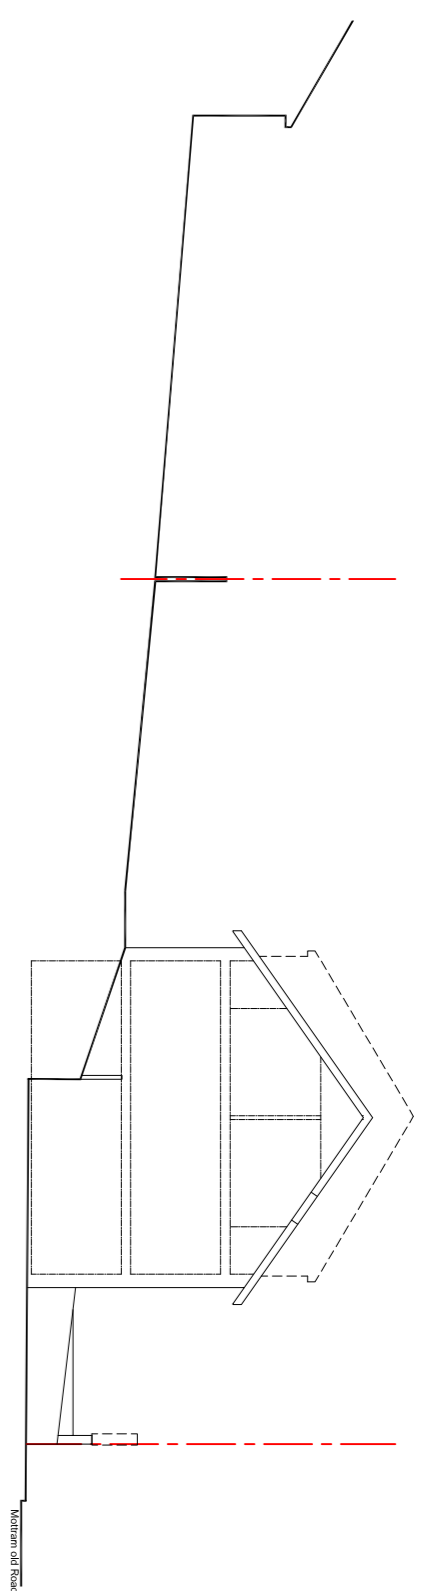


Proposed Site Section A-A - 1:200

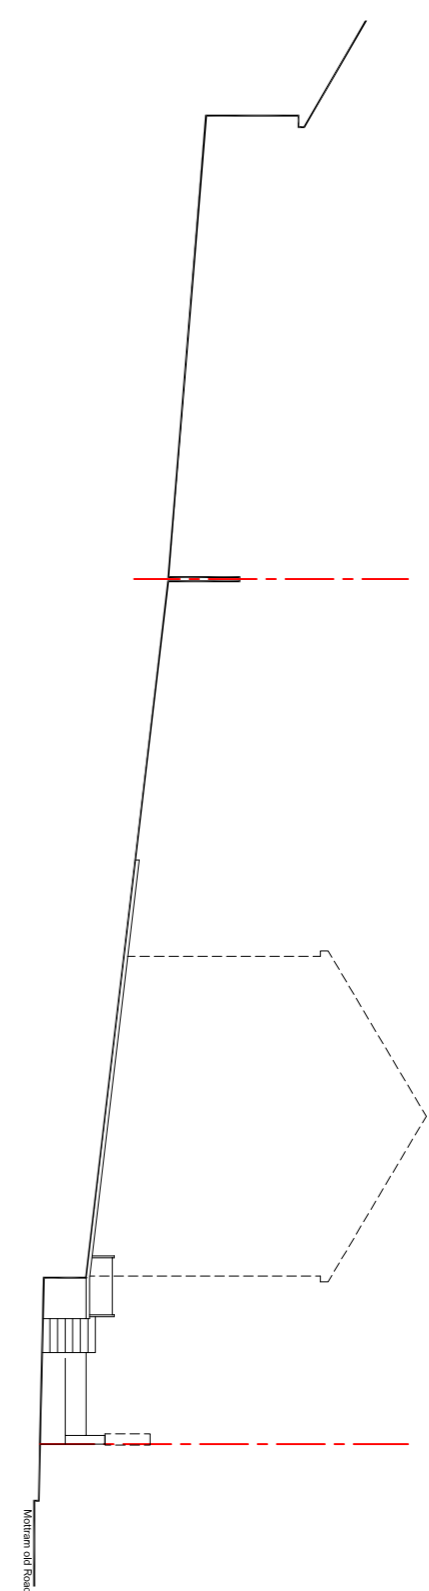


Existing Site Section A-A - 1:200

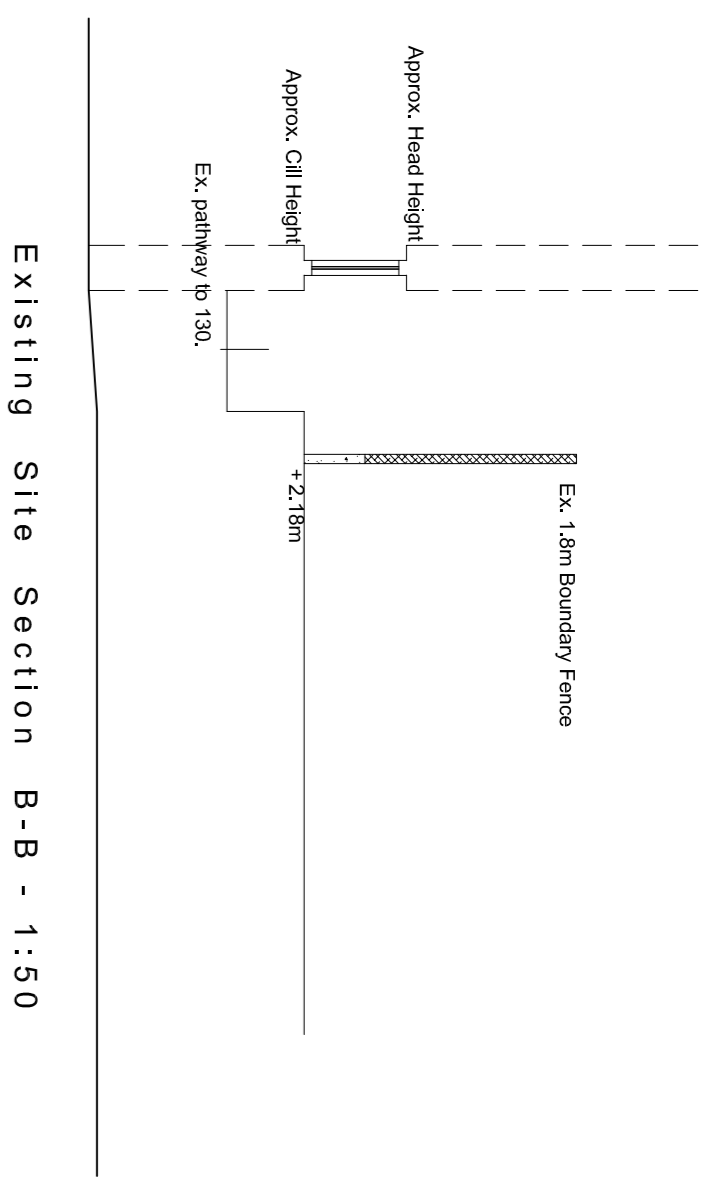


Existing Site Section B-B - 1:50

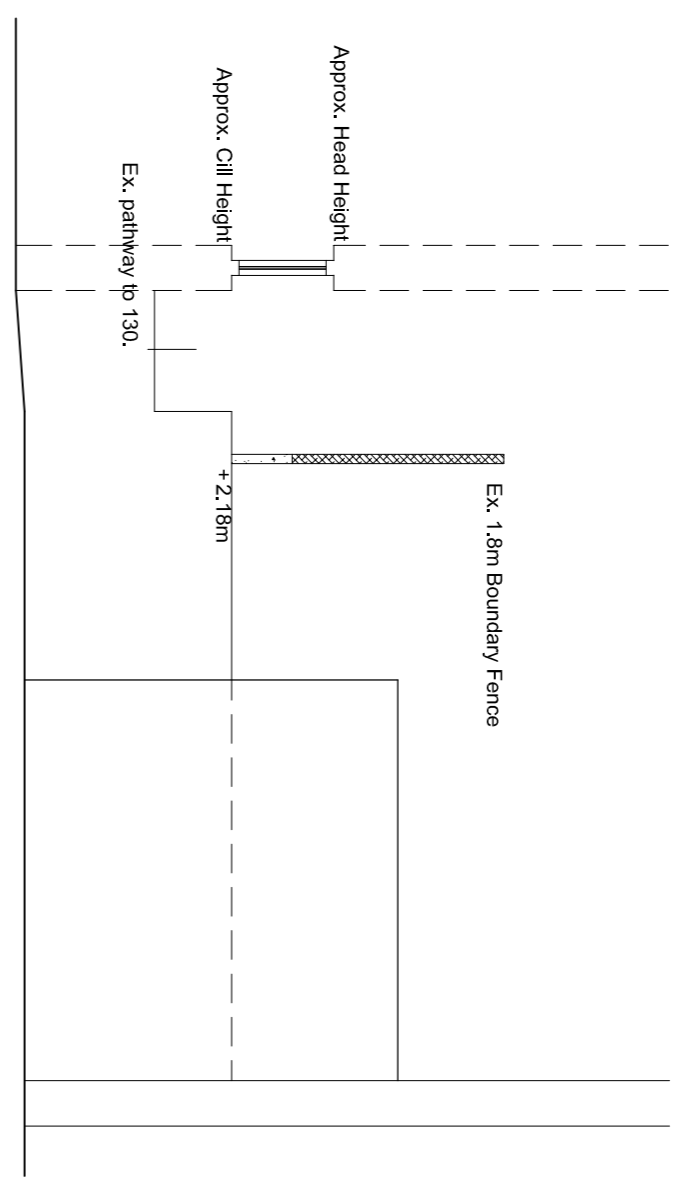


Proposed Site Section B-B - 1:50

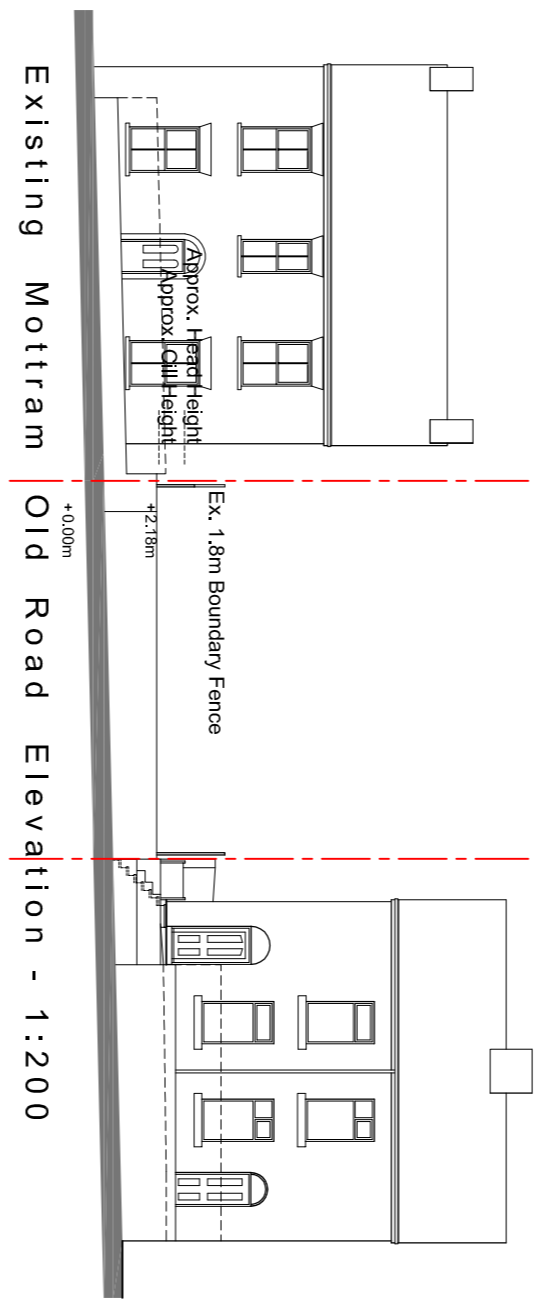


Existing Mottram Old Road Elevation - 1:200

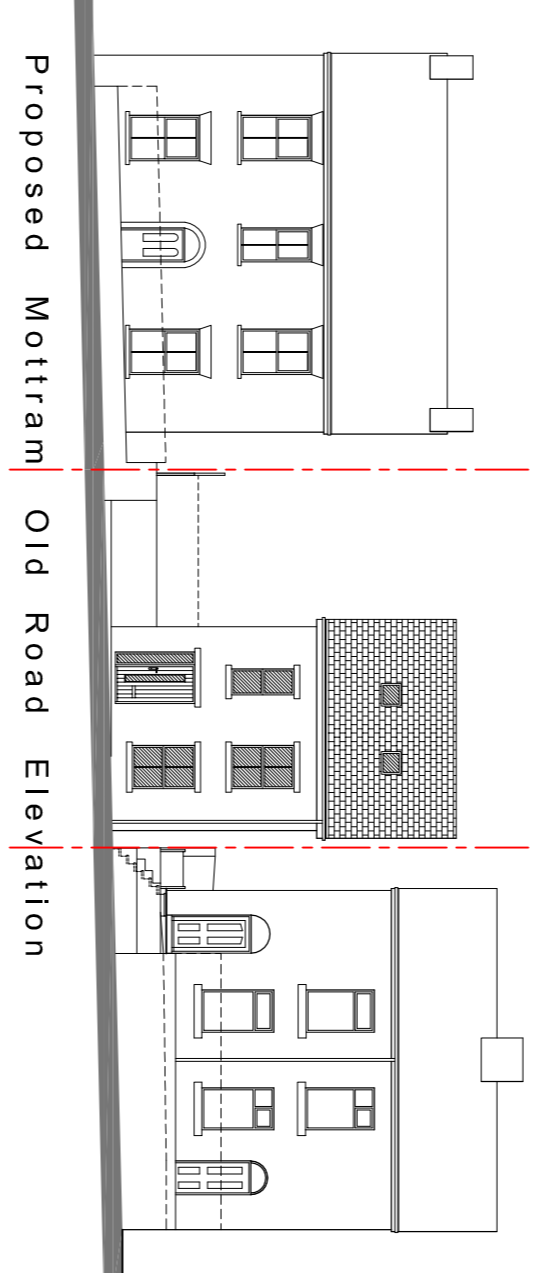


Proposed Mottram Old Road Elevation

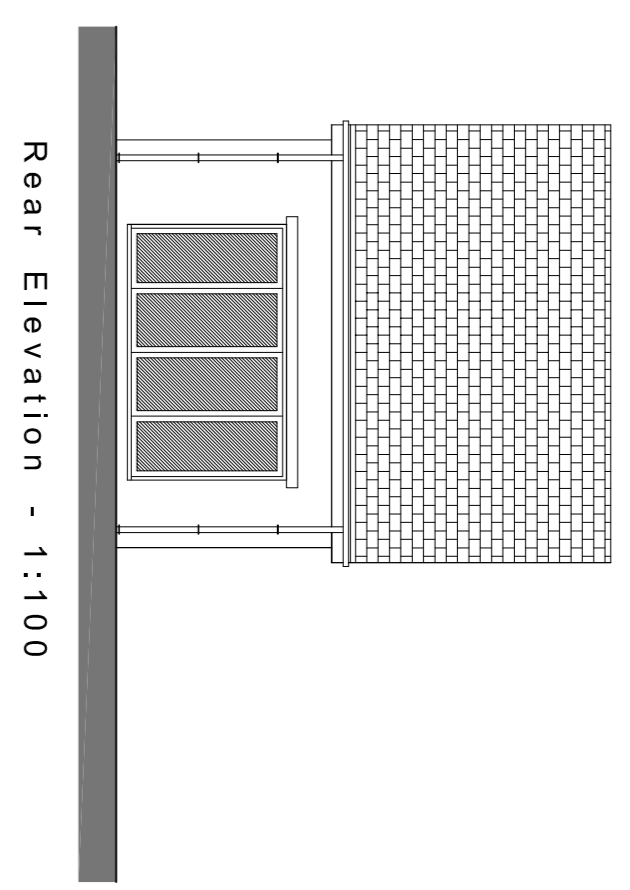


Rear Elevation - 1:100

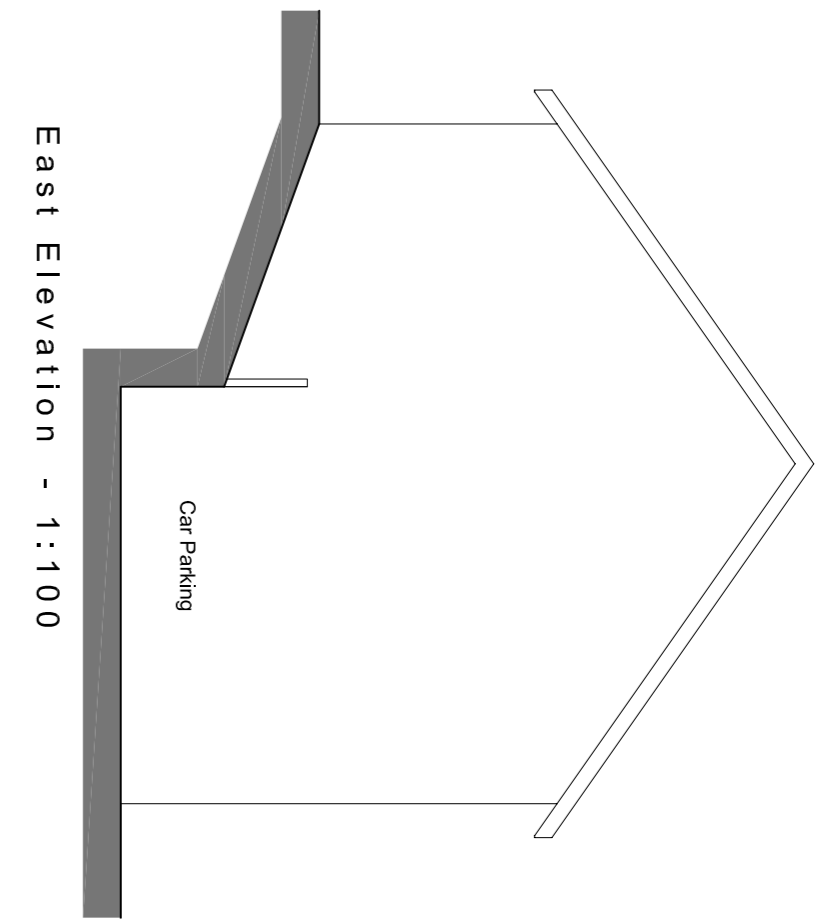


East Elevation - 1:100

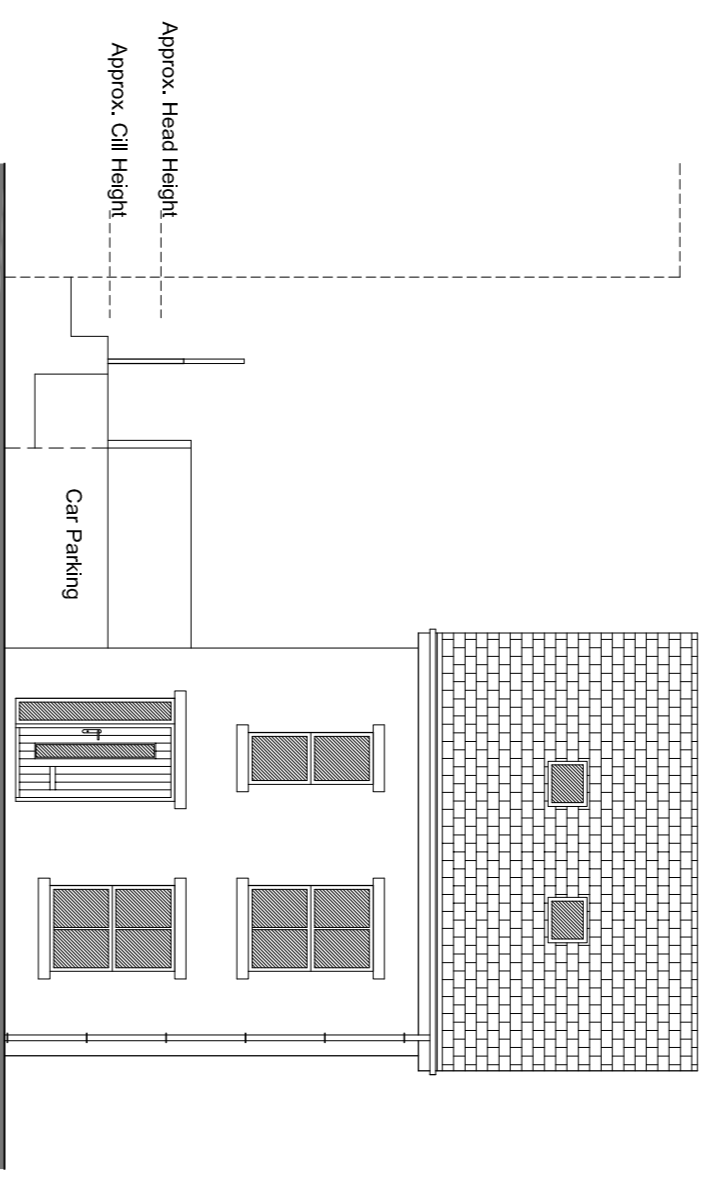


Main Elevation - 1:100

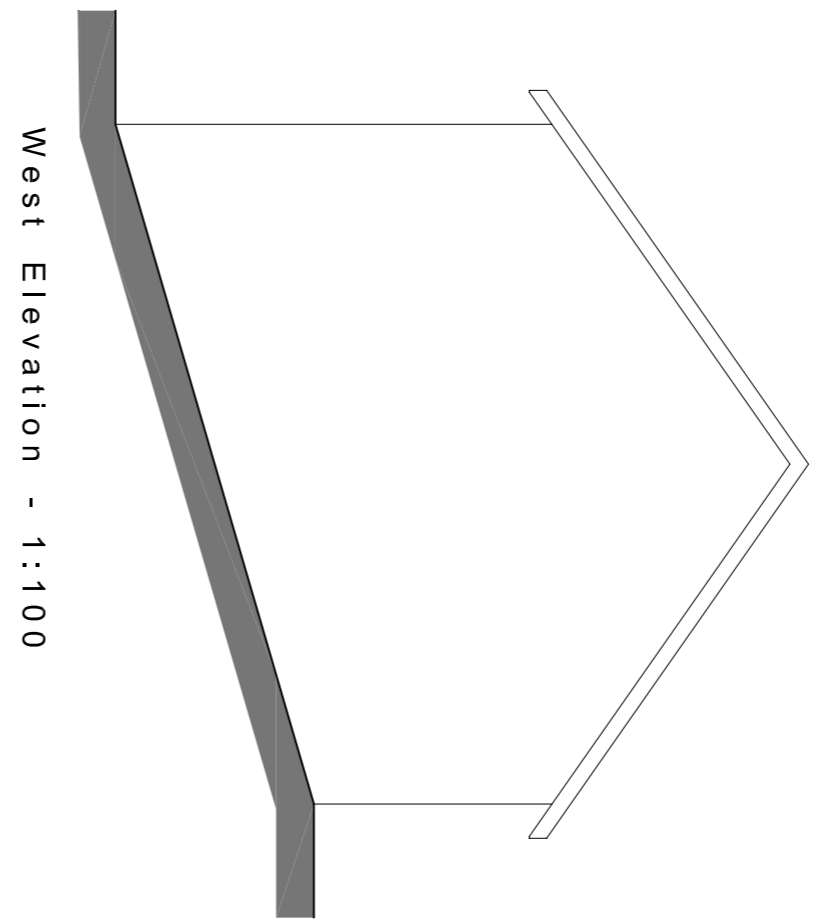


West Elevation - 1:100

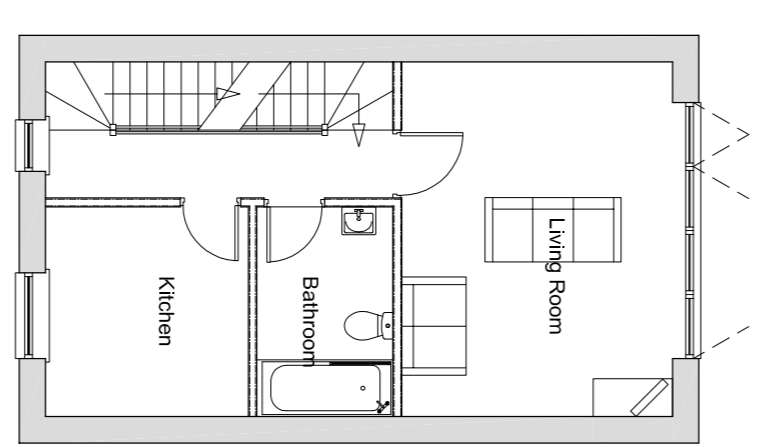


First Floor Plan - 1:100

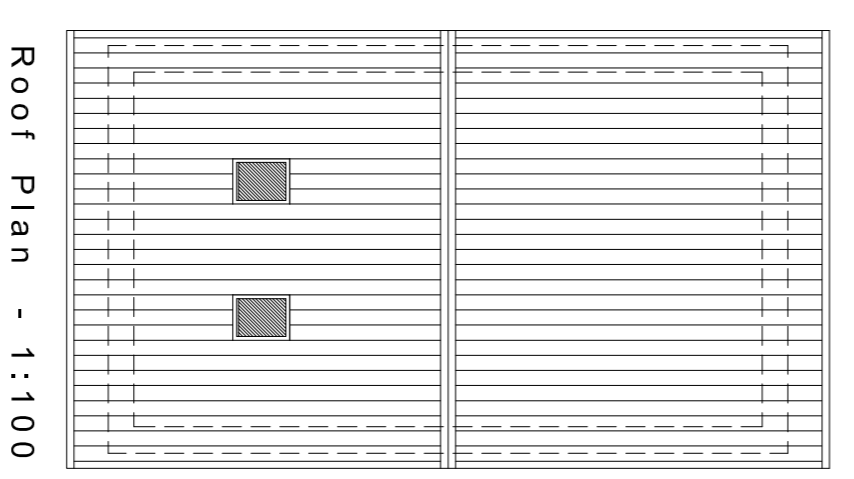


Roof Plan - 1:100

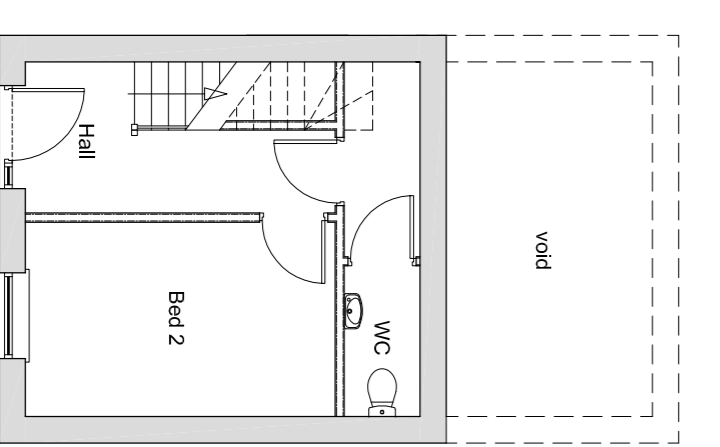


Ground Floor Plan - 1:100

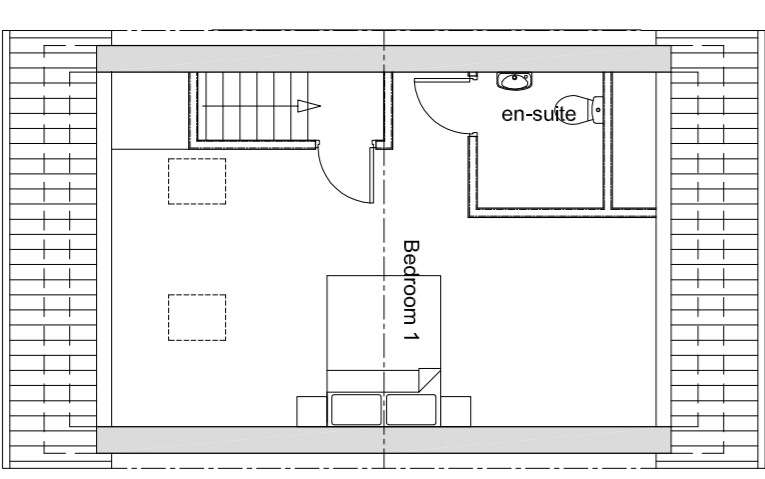

Second Floor Plan - 1:100

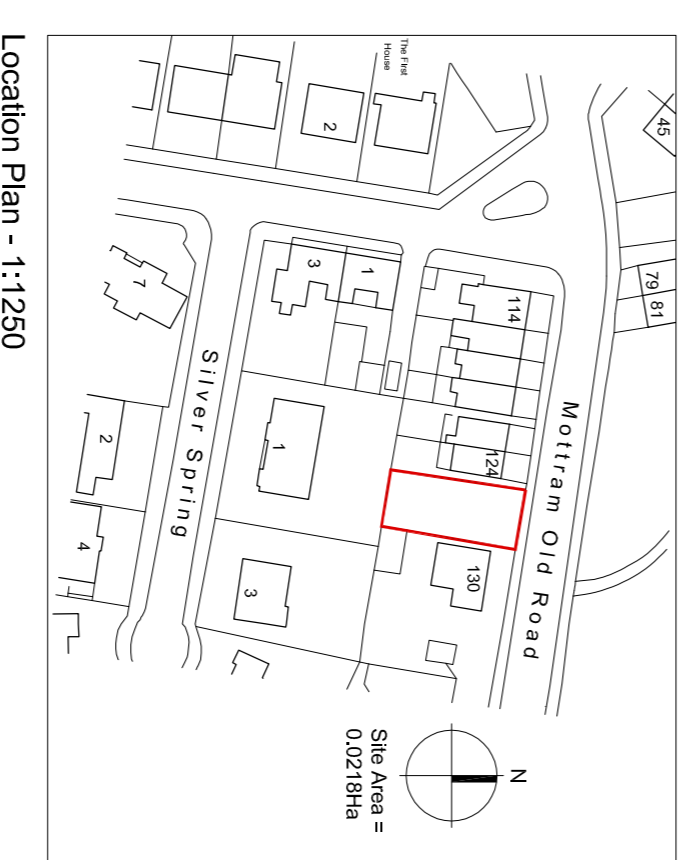


Location Plan - 1:1250

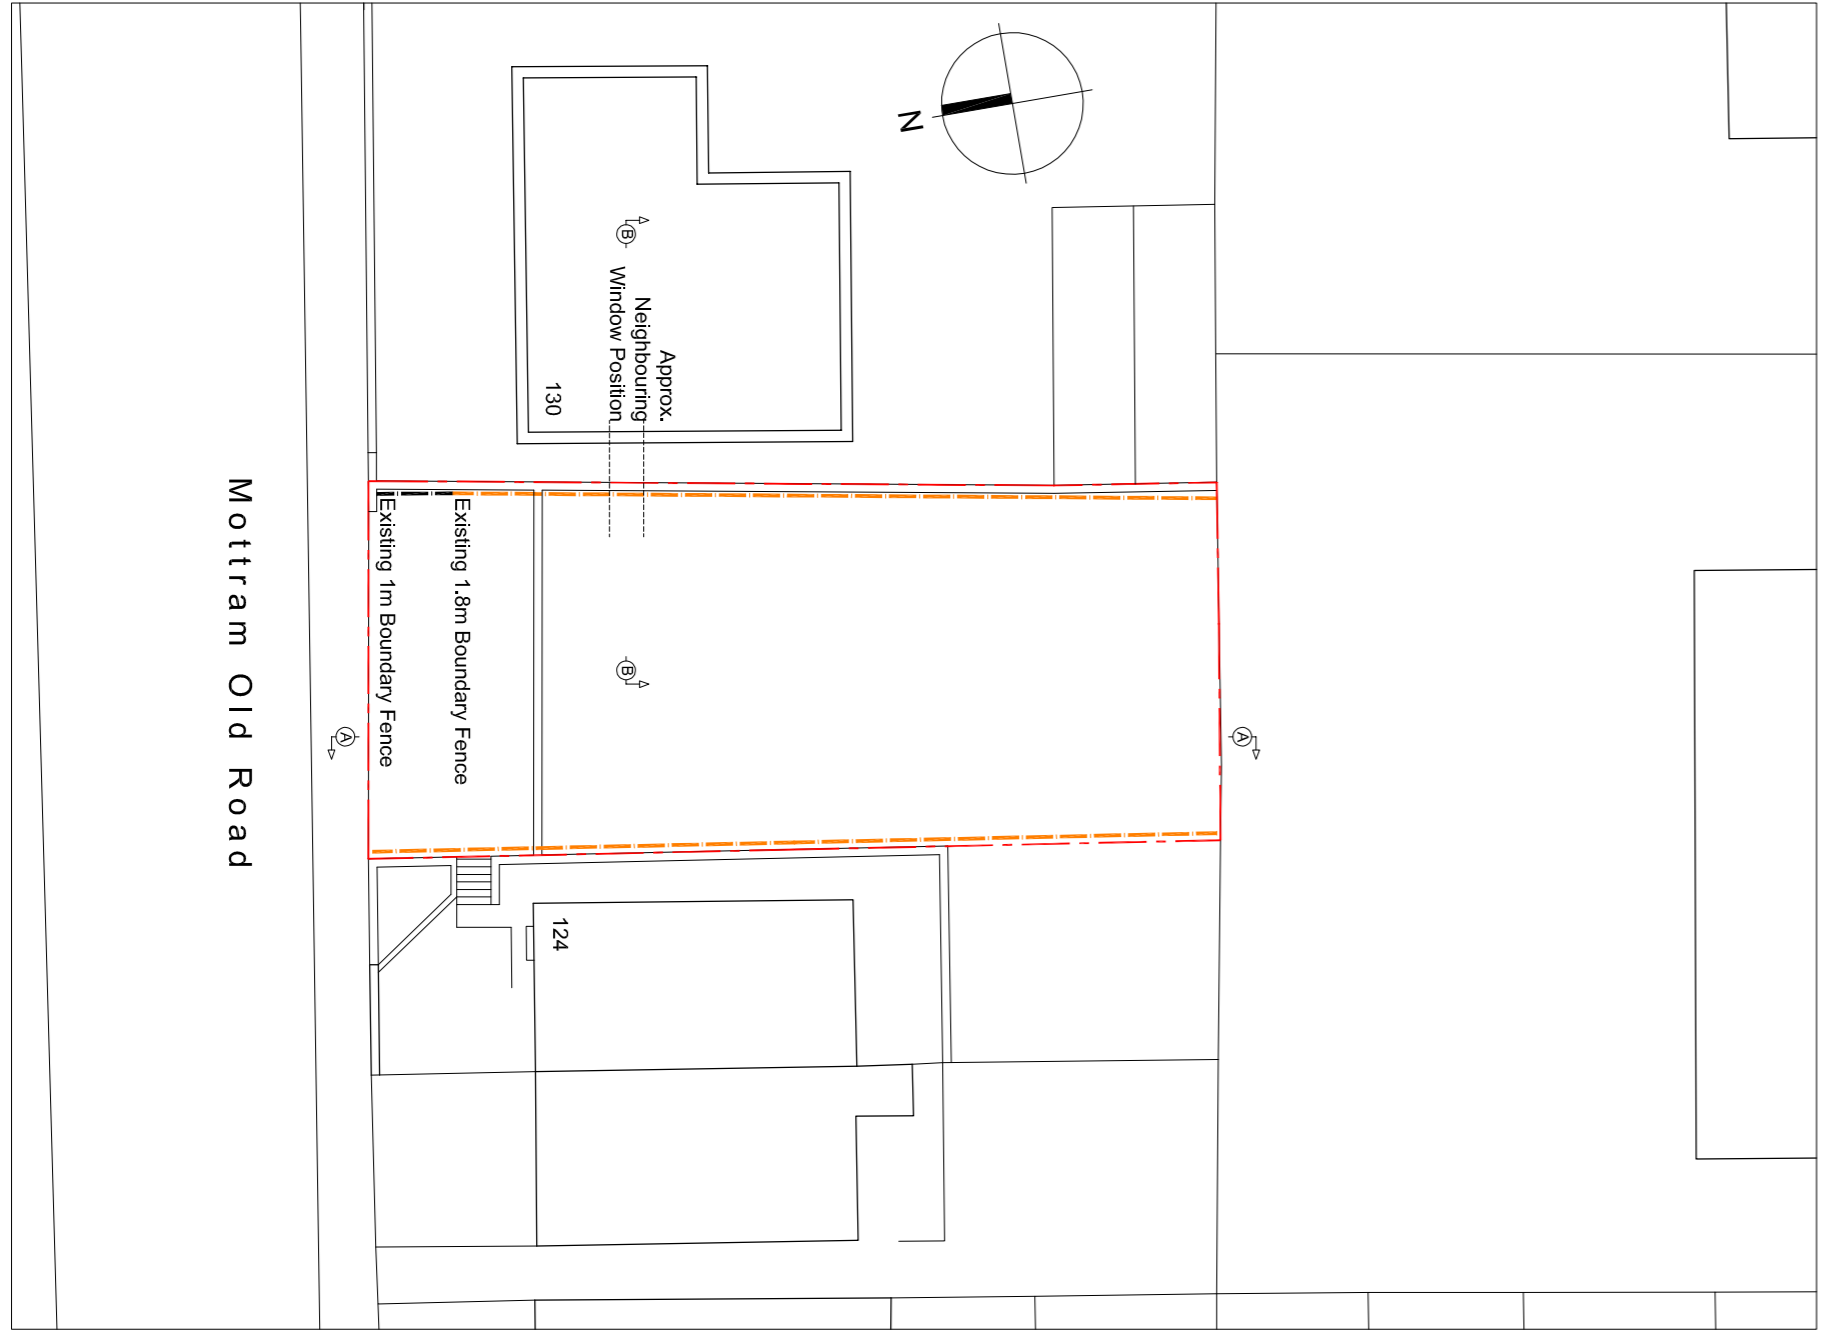

Existing Site Plan



Proposed Site Plan

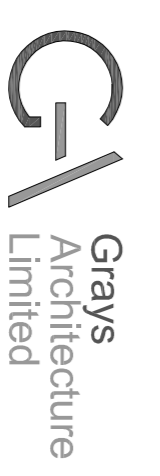

Grays Architecture Limited
 1st Floor, Whitford House (B1)
 141 Fosse, Whitford, Leamington Spa, CV34 6JN
 Tel: 0193 546 2293
 Fax: 0193 877 6687
 Email: info@graysarch.co.uk

Client:
 Mrs J Burnett

Project:
 Land Adjacent 124 Mottram Old Road

Drawing Title:
 Existing & Proposed Plans / Elevations

Scale:
 1:50 / 1:100 / 1:200 / 1:1250
 Date:
 March 2015

Drawing No:
 4071001
 Revision:
 F

Application Number: 16/00610/FUL

Photo 1



Photo 2

