



Schedule of Areas	
Floor Area	154.96 m ²
Utility	3.21 m ²
Living	10.57 m ²
Kitchen/Dining	16.54 m ²
Store	1.80 m ²
Master bed	10.80 m ²
Bed 2	8.61 m ²
Bed 3	11.31 m ²
Bed 4	10.70 m ²
Study/Bed 5	4.50 m ²

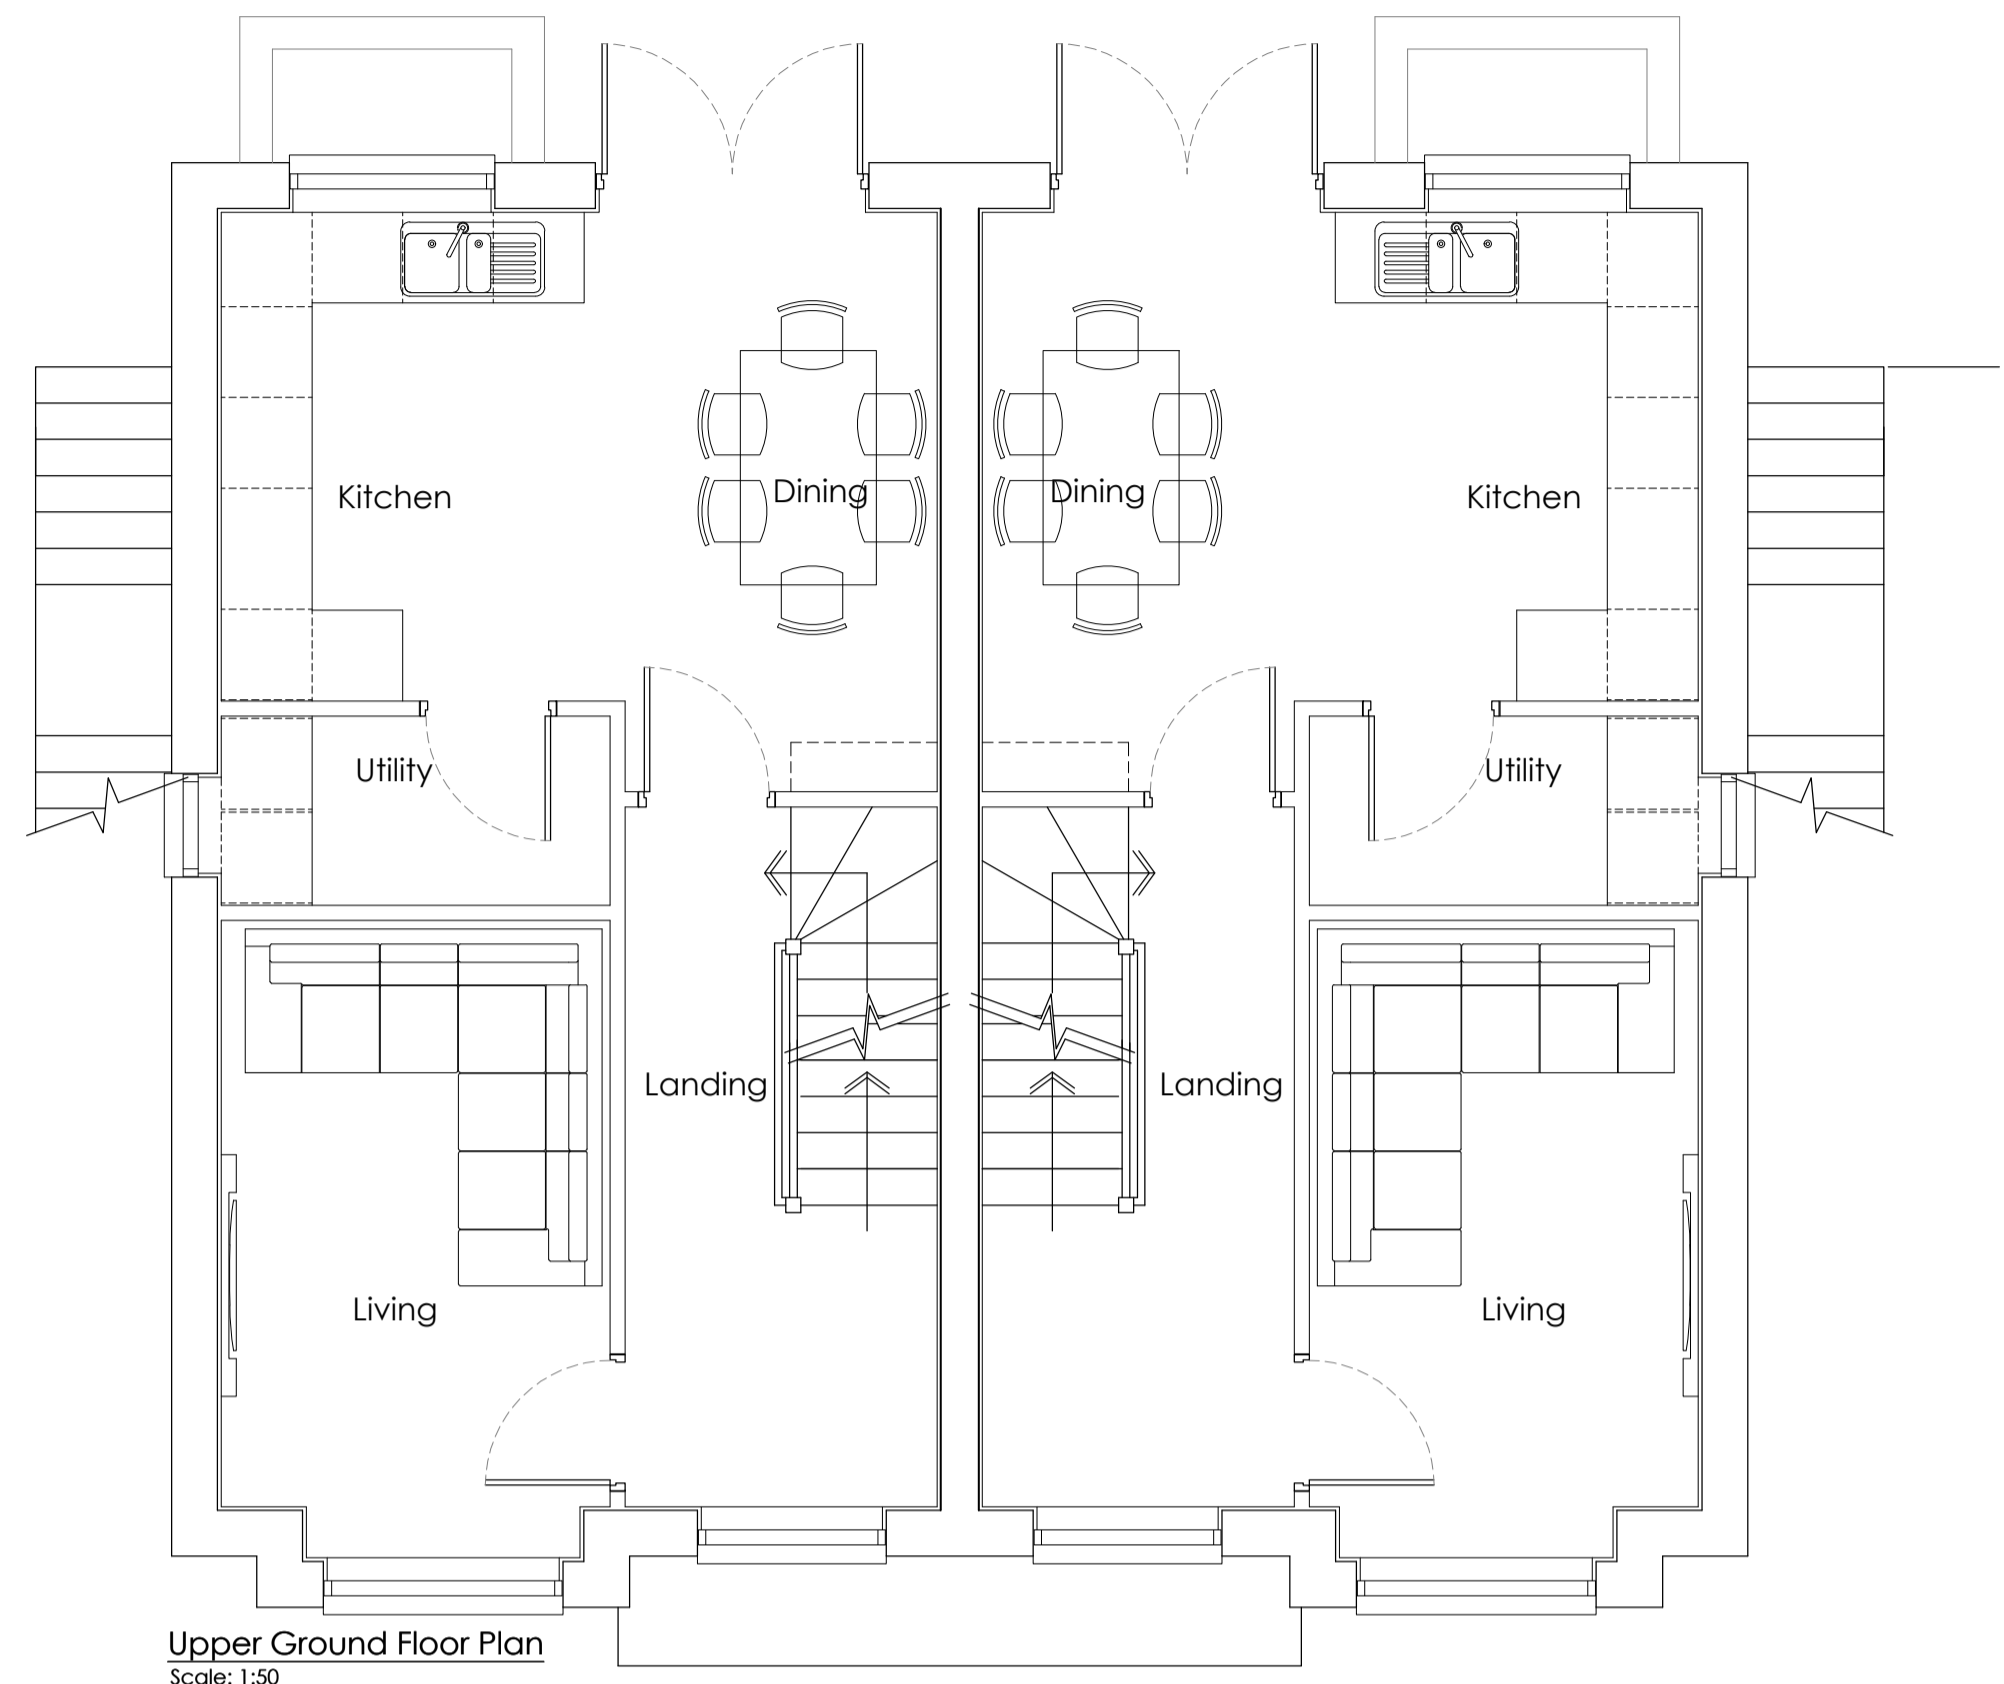


Upper Ground Floor Plan
Scale: 1:50

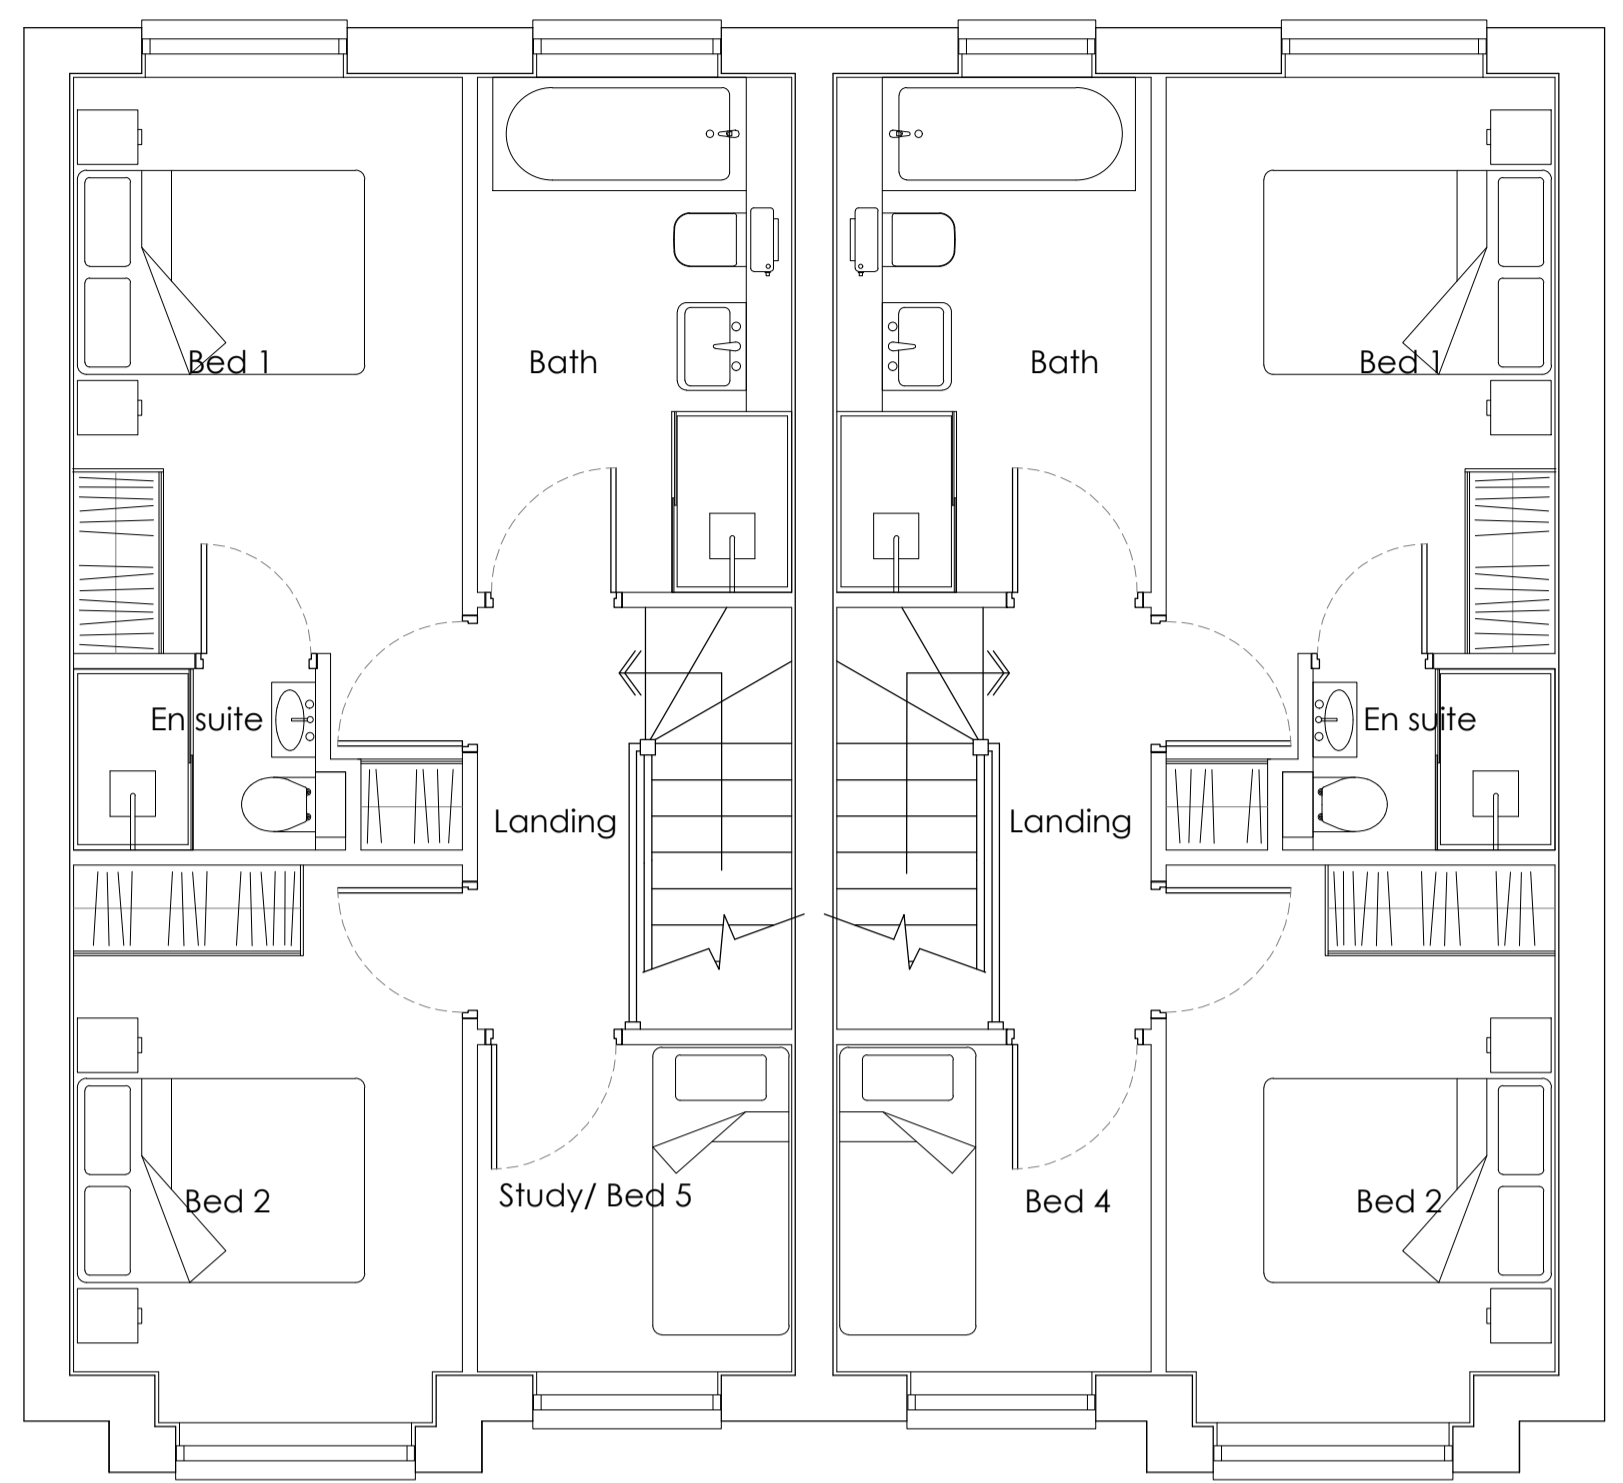


First Floor Plan
Scale: 1:50




Front Elevation
Scale: 1:100

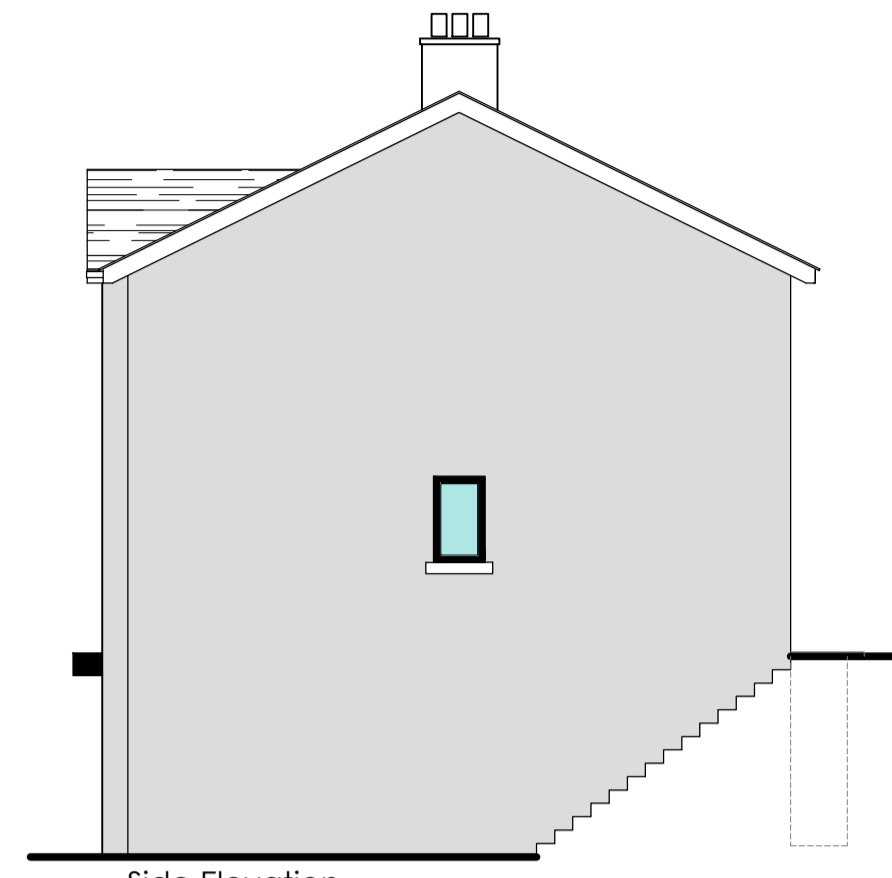



Side Elevation
Scale: 1:100

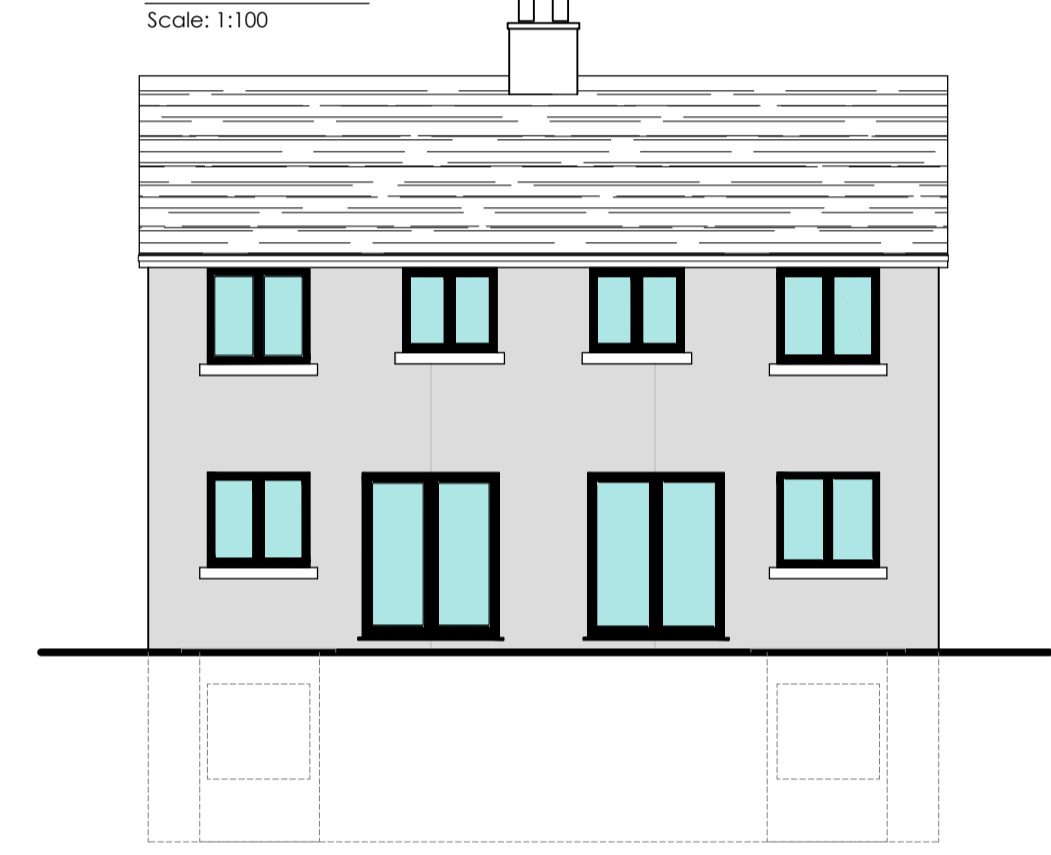


Rear Elevation
Scale: 1:100

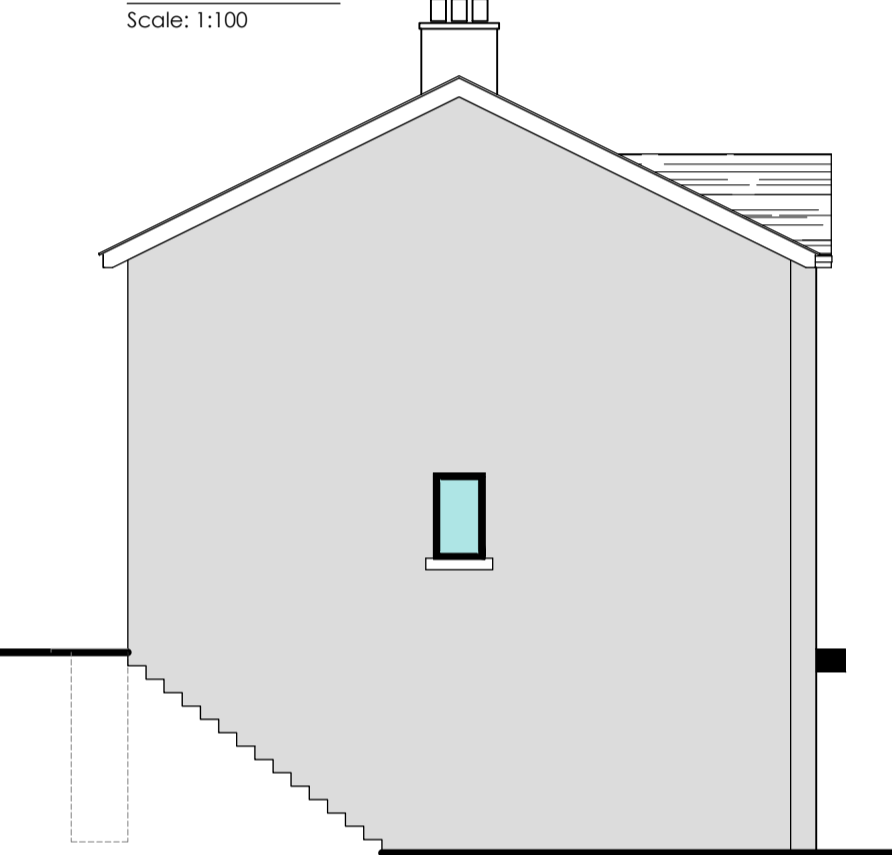

Side Elevation
Scale: 1:100

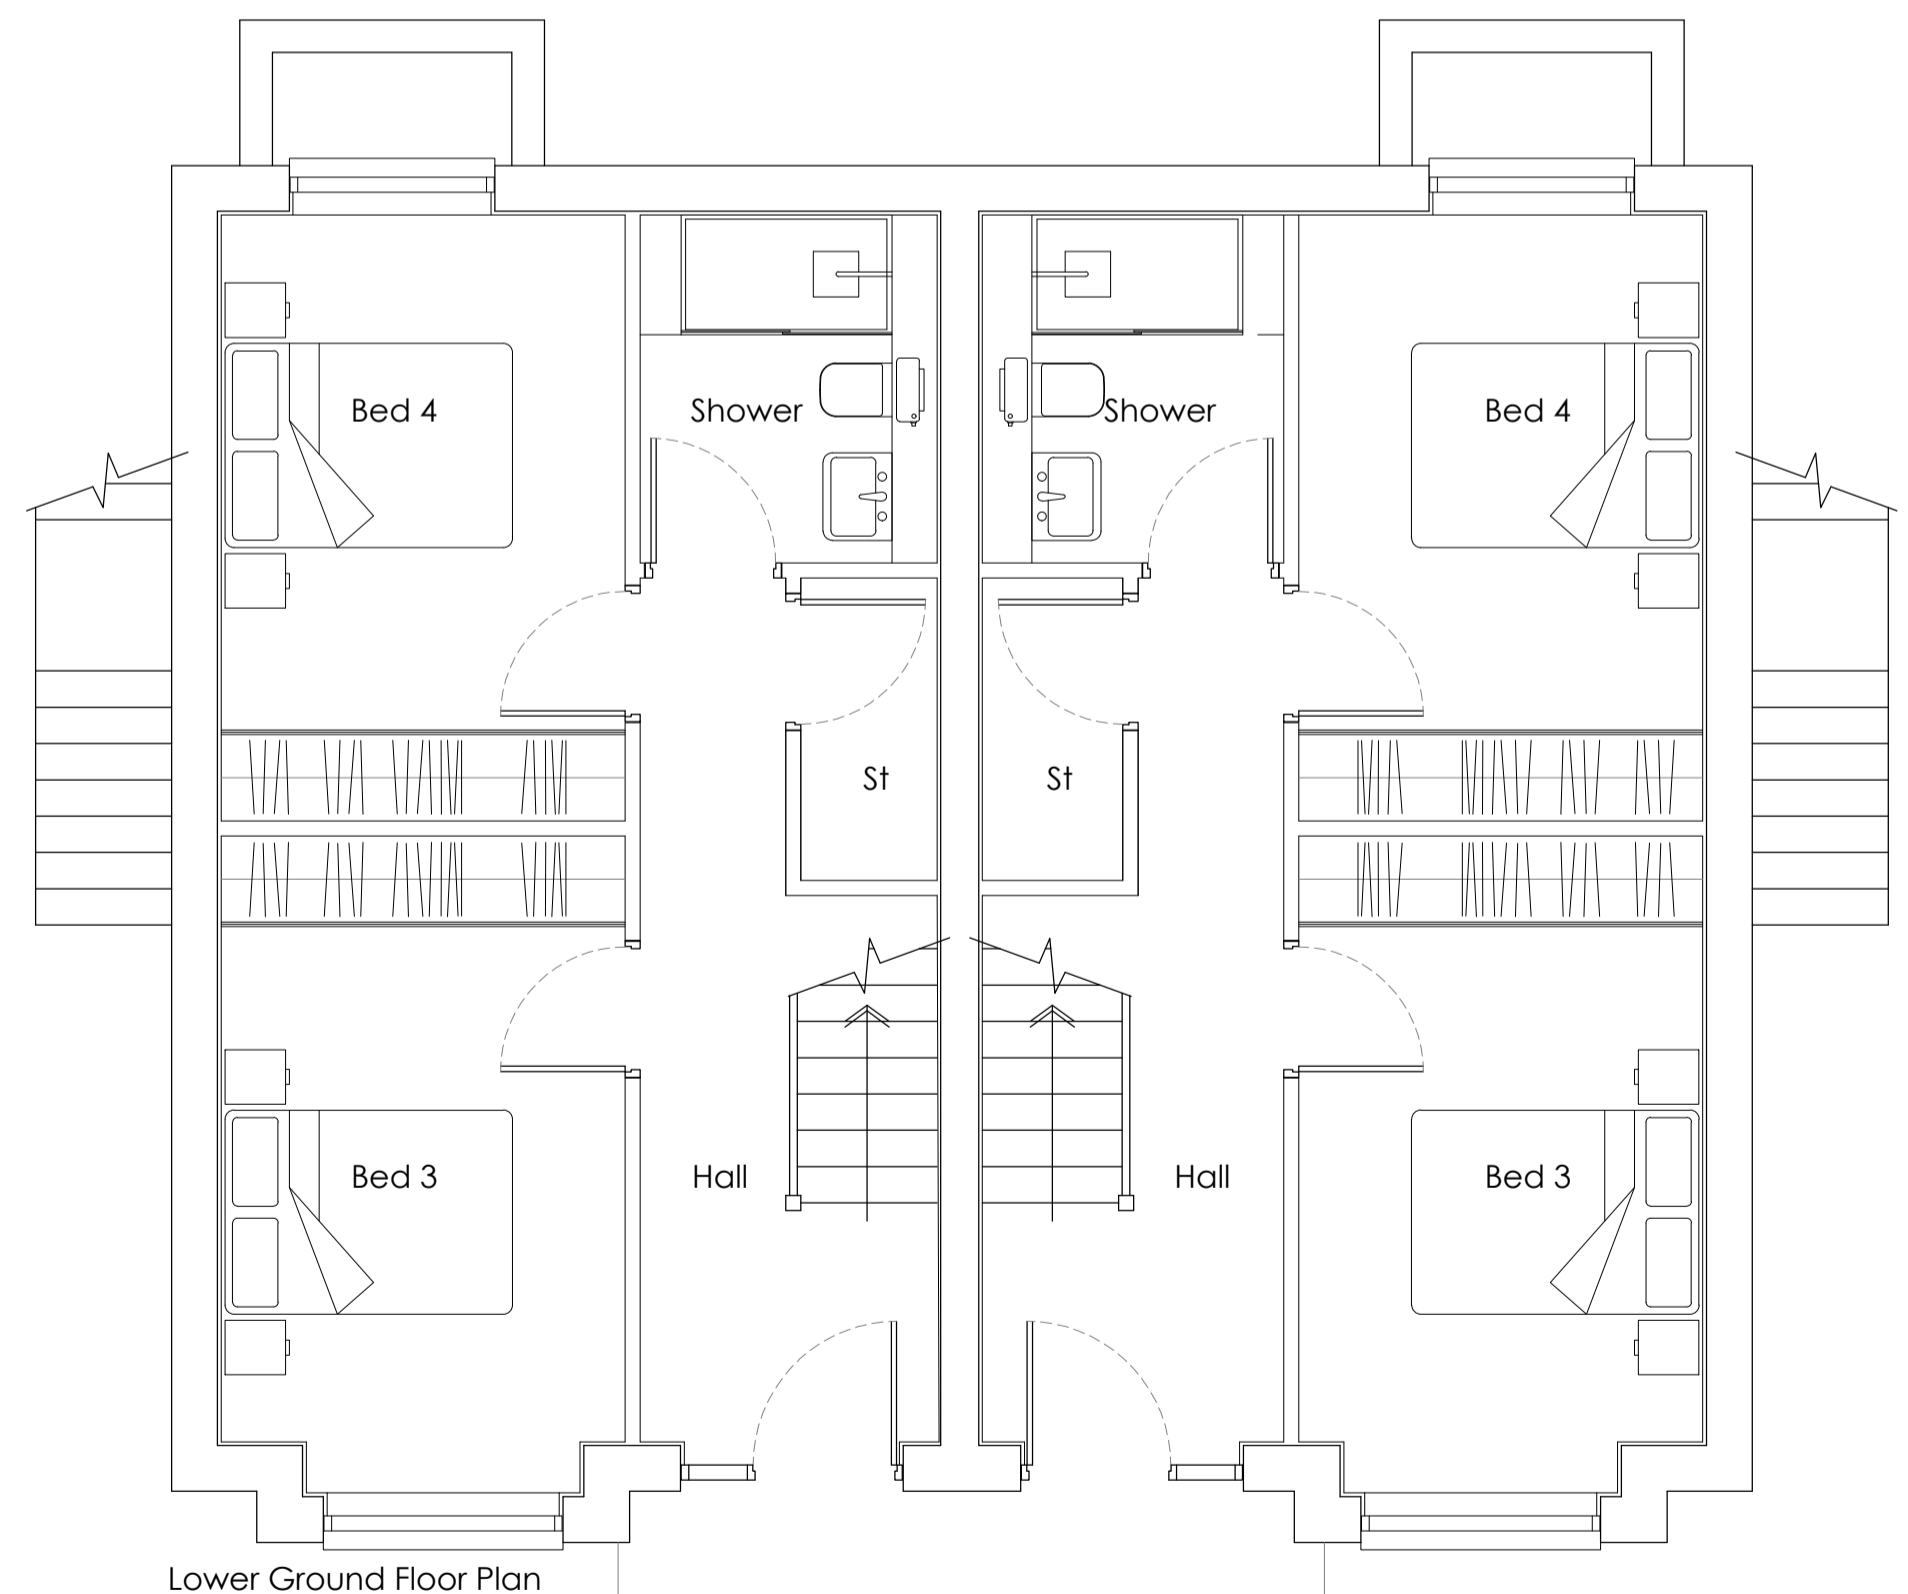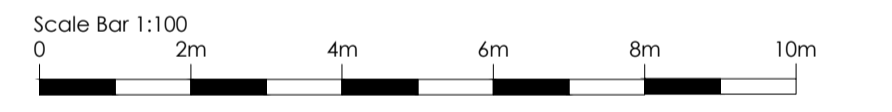


Lower Ground Floor Plan
Scale: 1:50

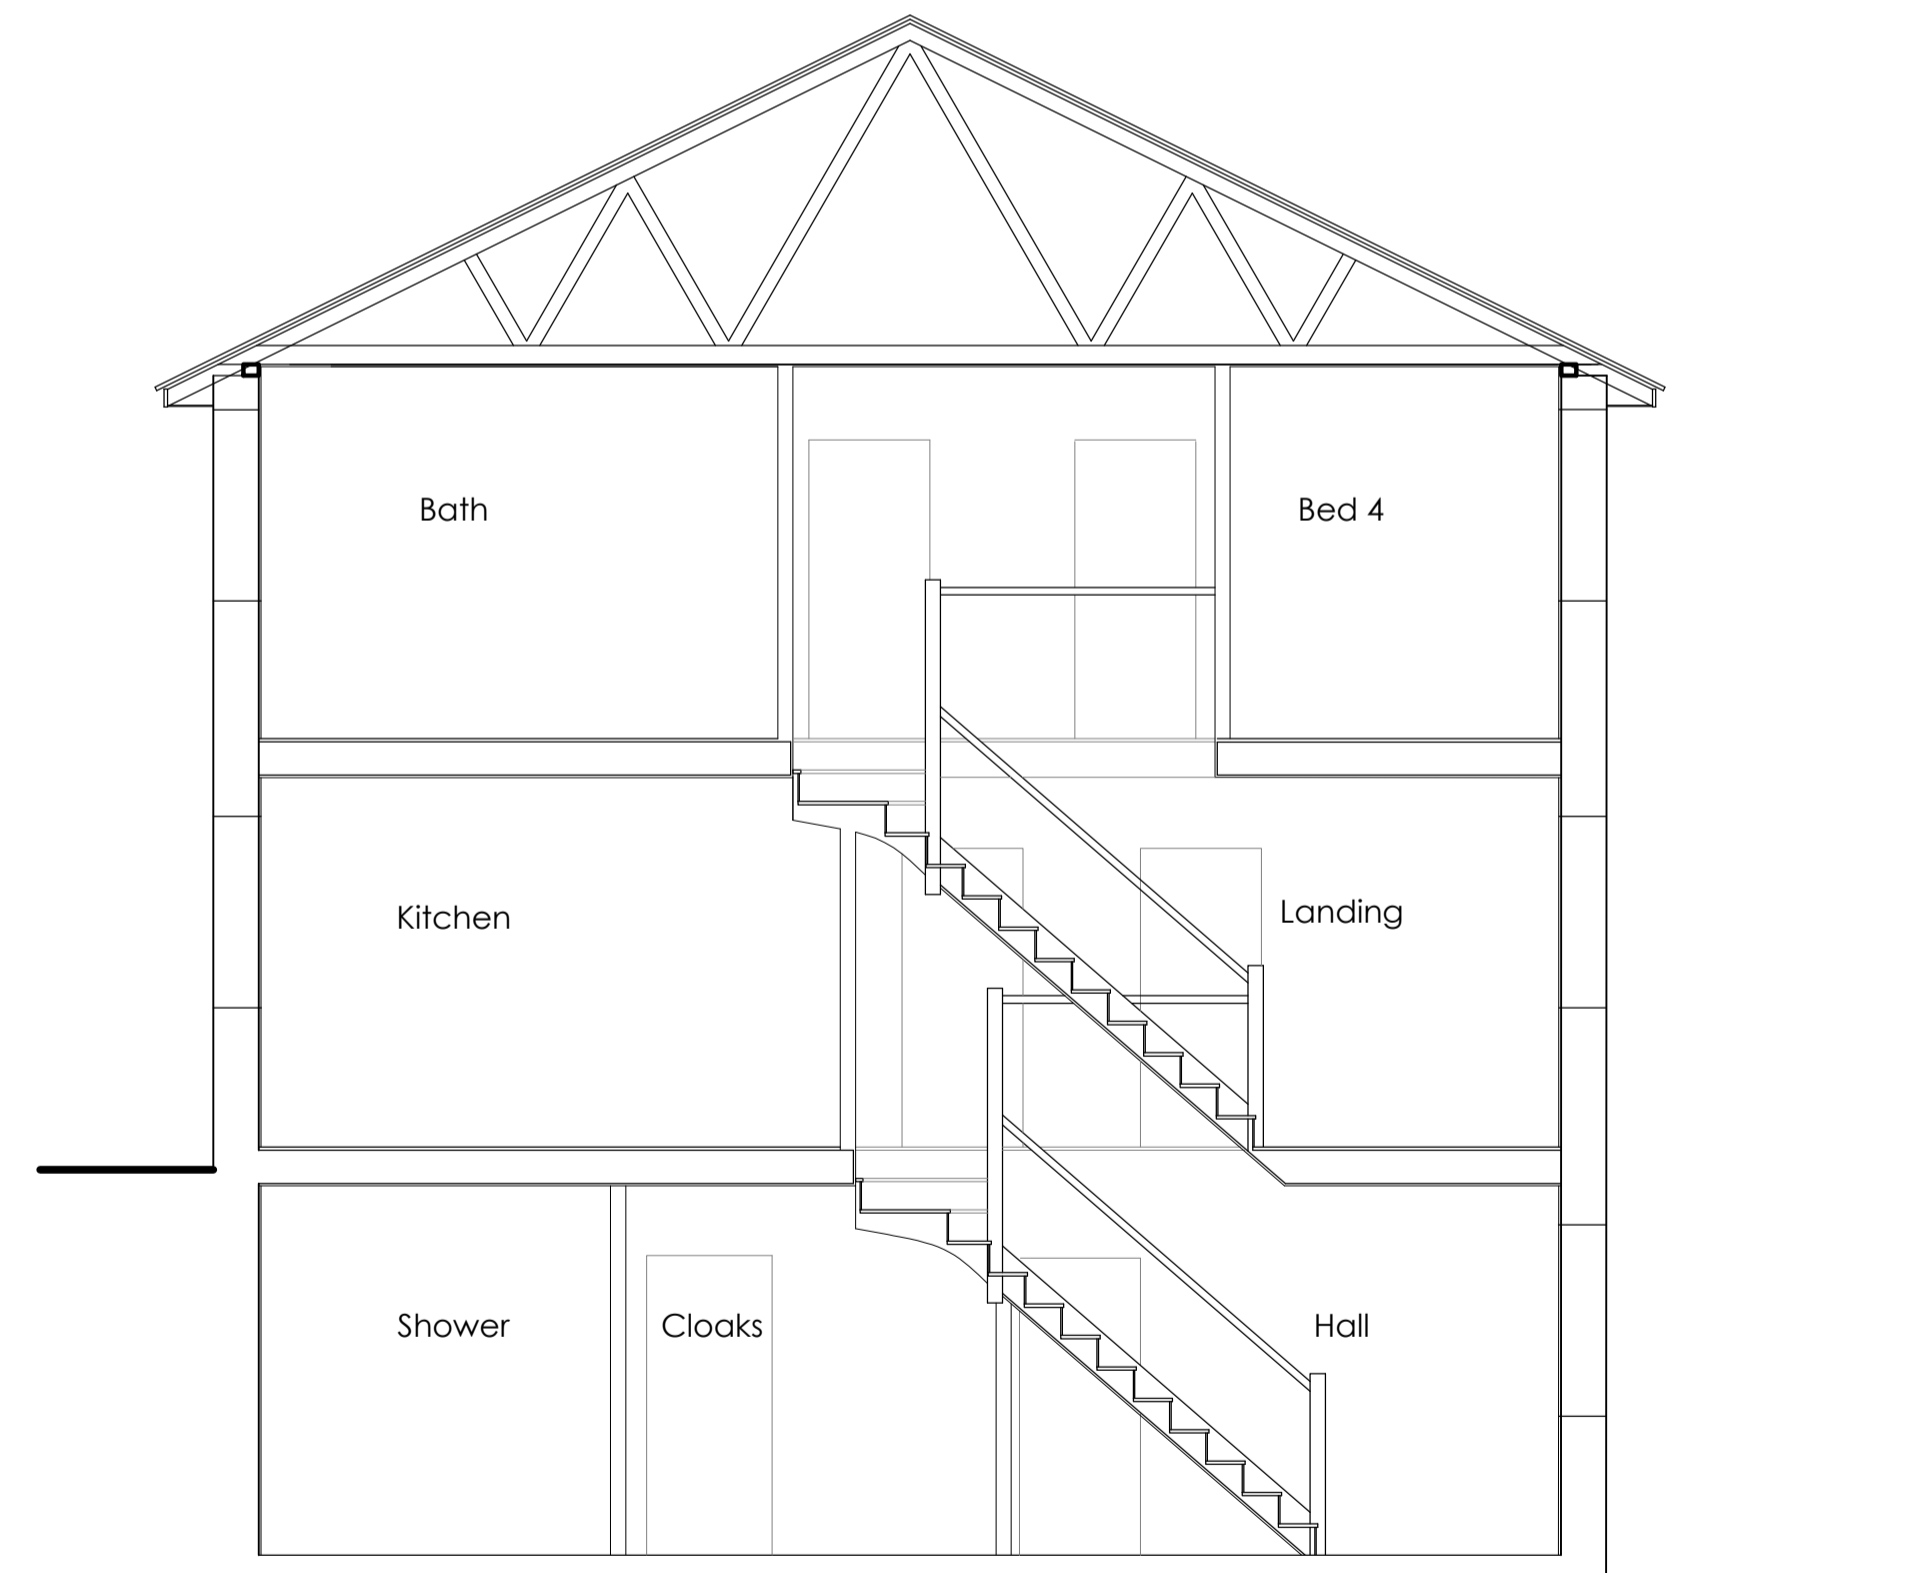

General Section
Scale: 1:50

General Section
Scale: 1:50

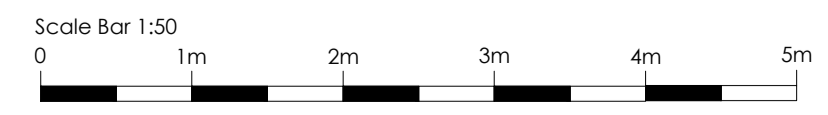

Rev.	Notes	Date	By
A	House Type Revised	14.02.2023	ARC
B	En Suite added	08.03.2023	ARC
C	Window Revised	15.05.2023	ARC
D	Site condition revisions	19.06.2023	ARC

This drawing is the property of WhiteleyEaves Ltd, and the copyright is reserved. Therefore this drawing is not to be copied or disclosed by any unauthorised persons without the prior consent of WhiteleyEaves Ltd. Do not scale from this drawing.

..A.A.A..logos/logo white.png	
CLIENT	KMM HOMES LTD
JOB NUMBER	604
DATE	09.02.2023
DRAWING NAME	TYPE D
SCALE DRAWN:	1:50/ 1:100
PAGE SIZE	A1
REVISION	D
DRAWING NUMBER	013
ADDRESS	PROSPECT HEIGHTS, STOCKPORT ROAD, MOSSLEY OL5 0QY
NOTES
DRAWN BY:	ARC
CHECKED BY: