




First Floor Plan  
Scale: 1:100

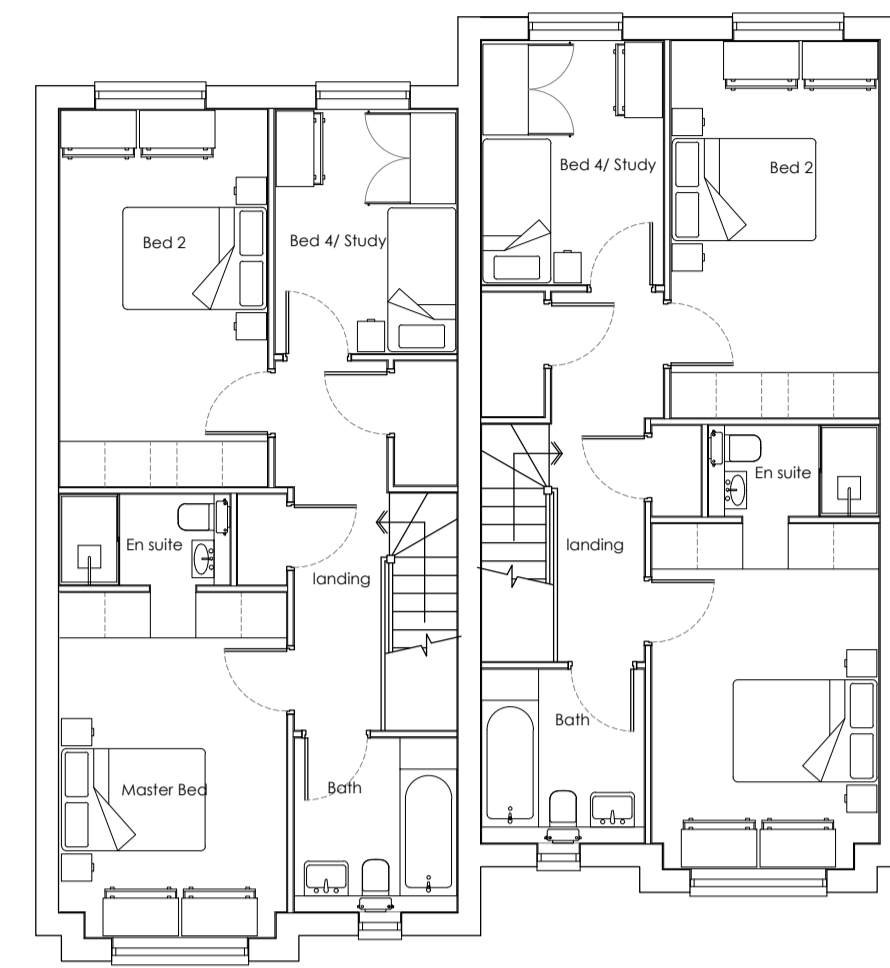


First Floor Plan  
Scale: 1:100

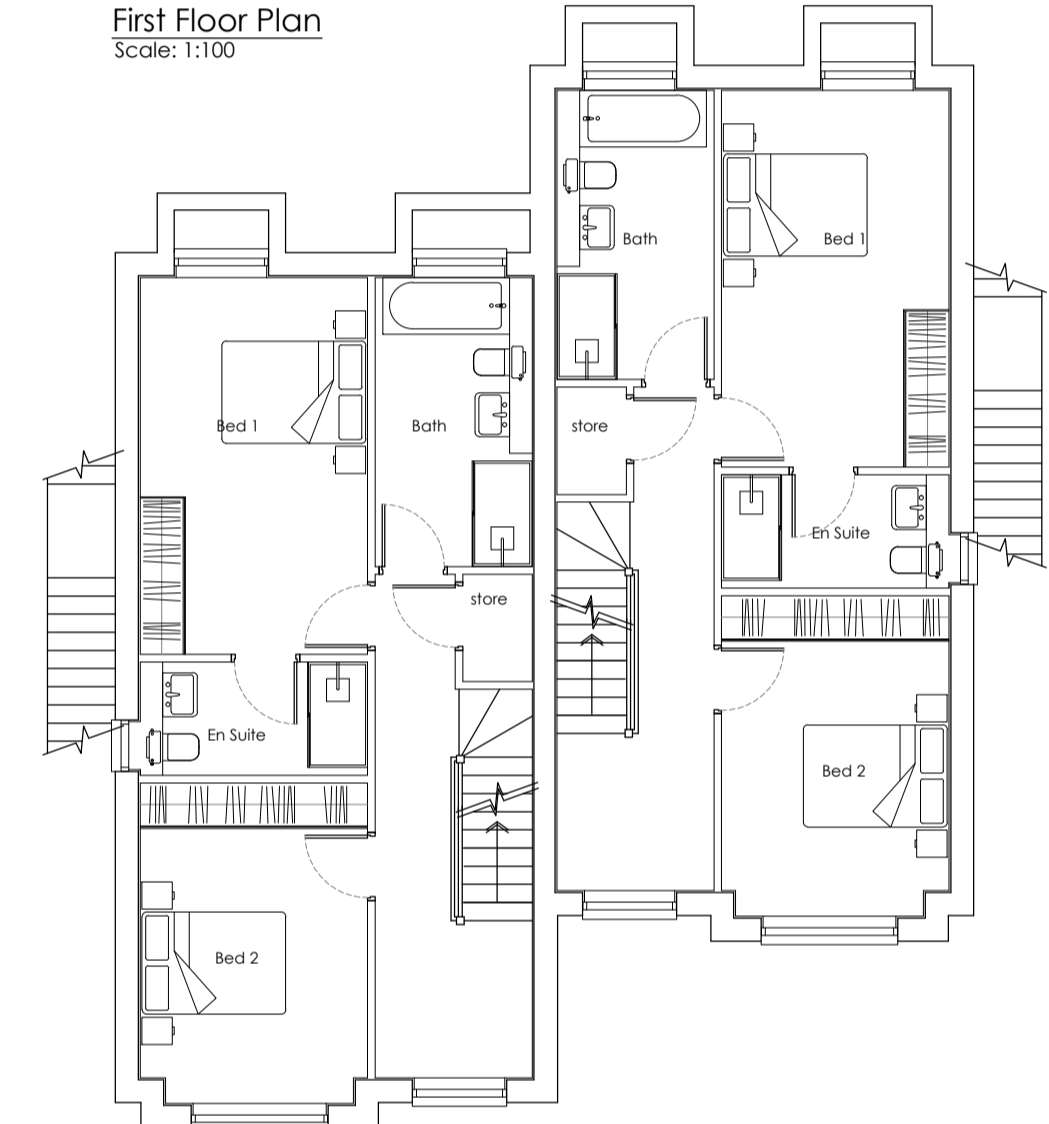


Lower Ground Floor Plan  
Scale: 1:100

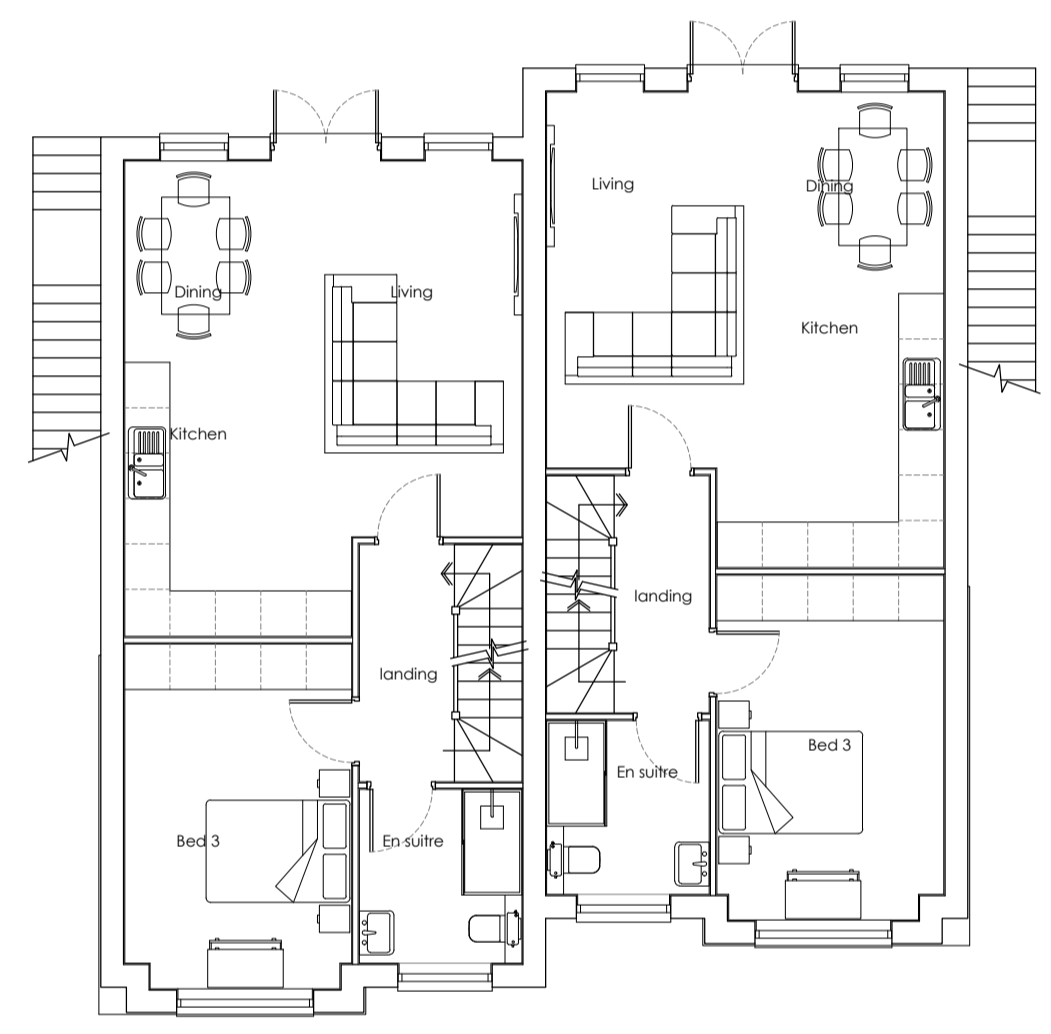

Upper Ground Floor Plan  
Scale: 1:100

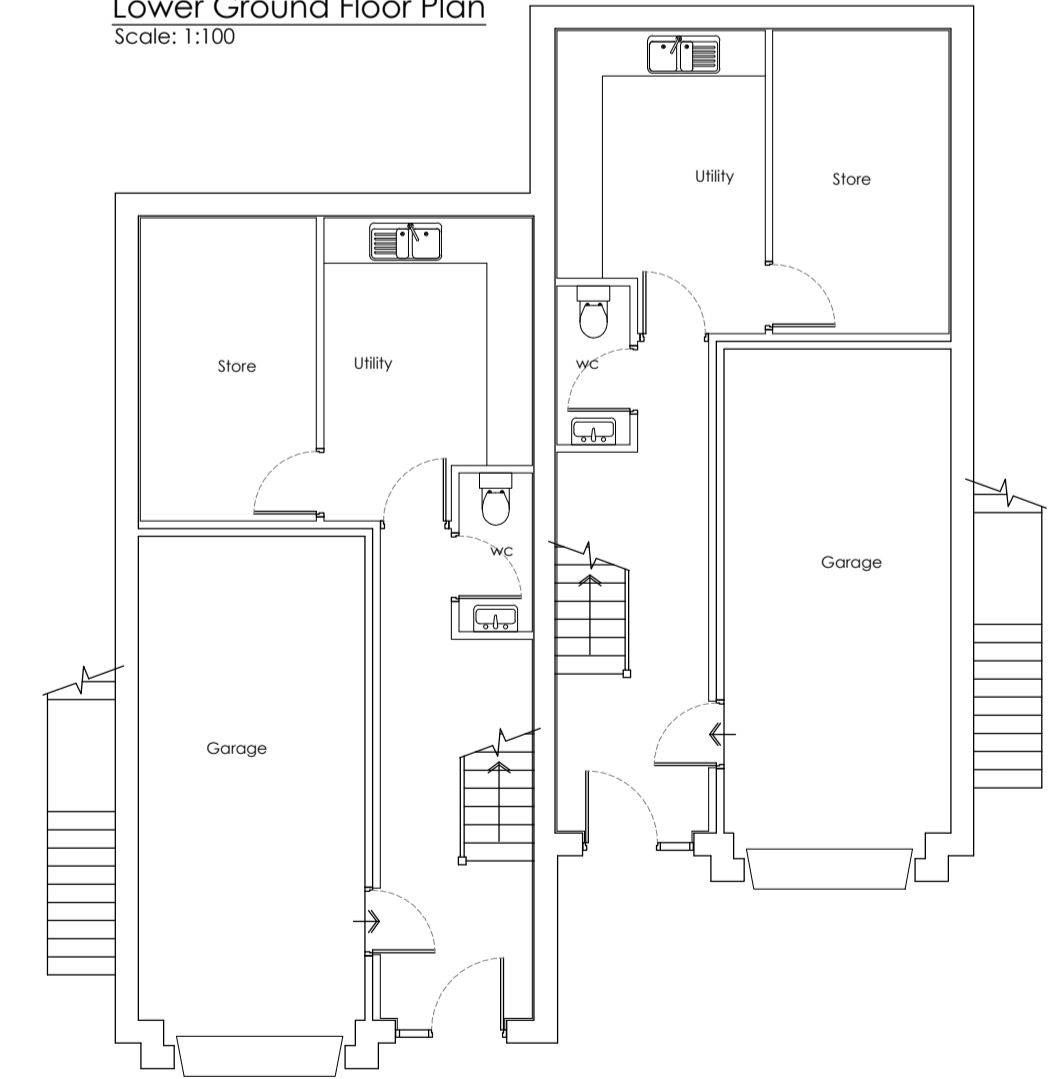

Lower Ground Floor Plan  
Scale: 1:100  
**Approved Plans**

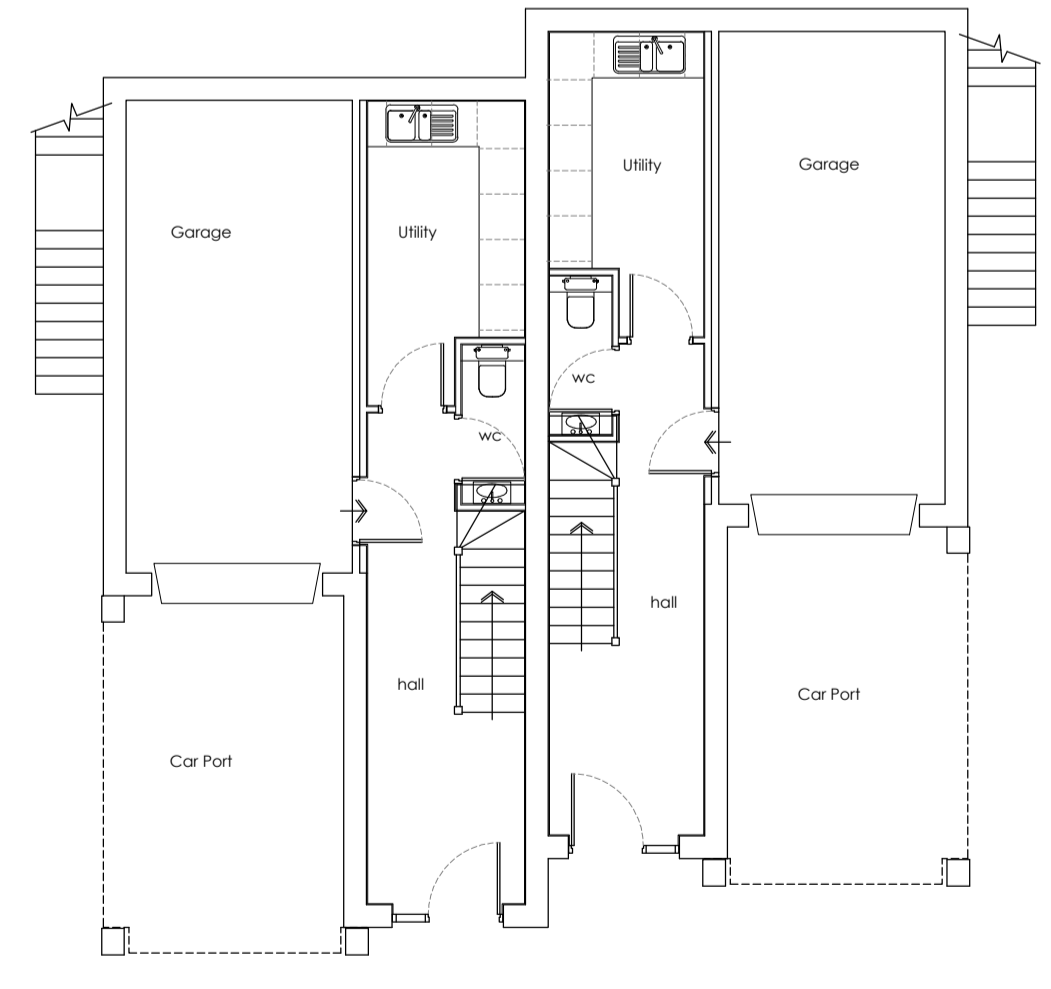


Lower Ground Floor Plan  
Scale: 1:100  
**Proposed Plans**




Front Elevation  
Scale: 1:100



Front Elevation  
Scale: 1:100

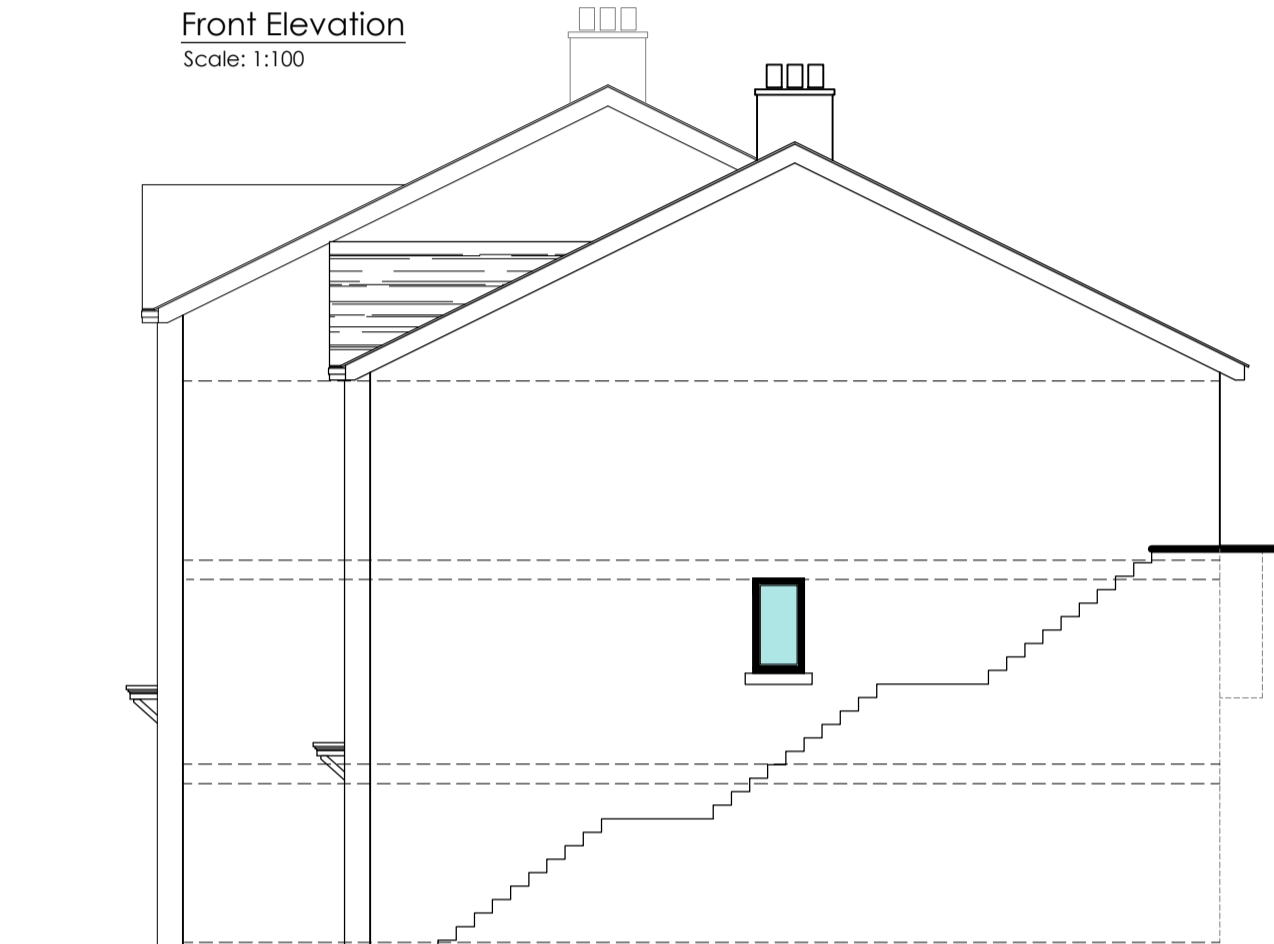

Side Elevation  
Scale: 1:100

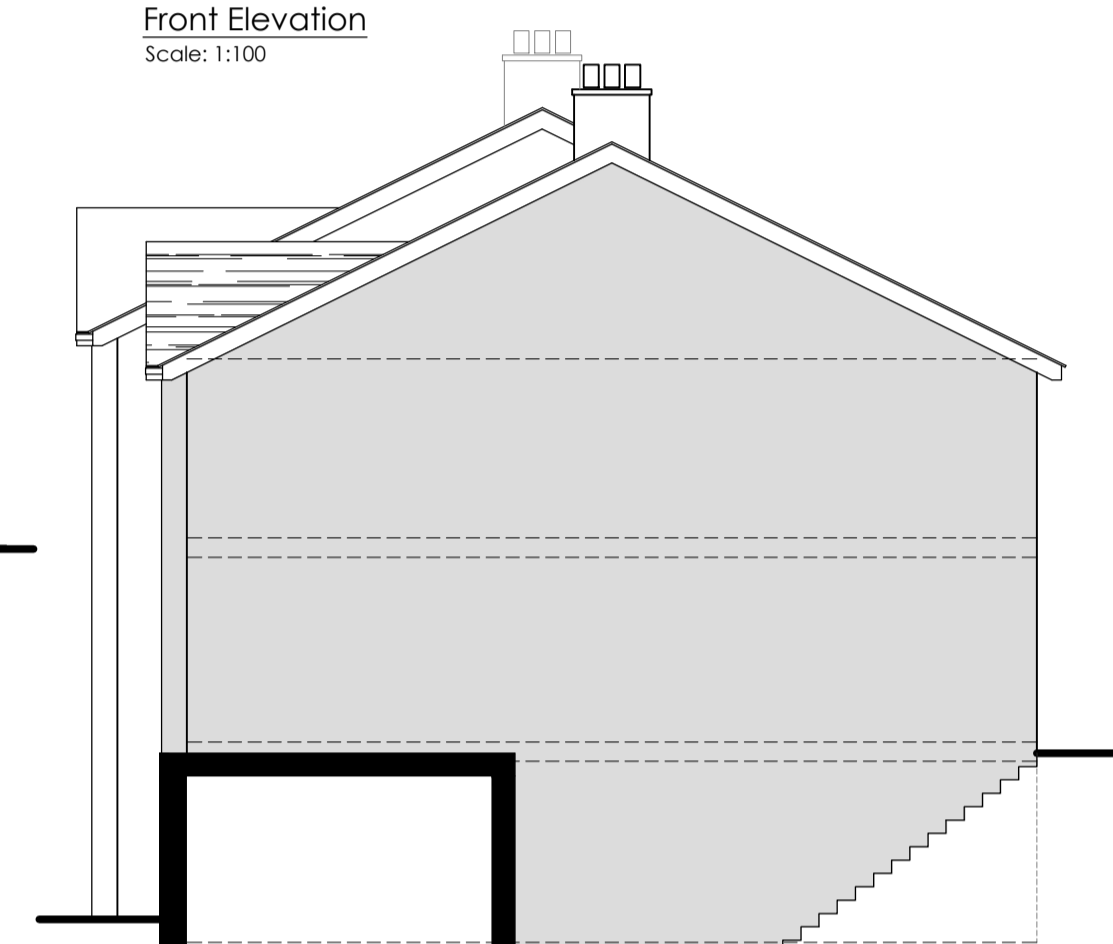


Side Elevation  
Scale: 1:100




Rear Elevation  
Scale: 1:100



Rear Elevation  
Scale: 1:100

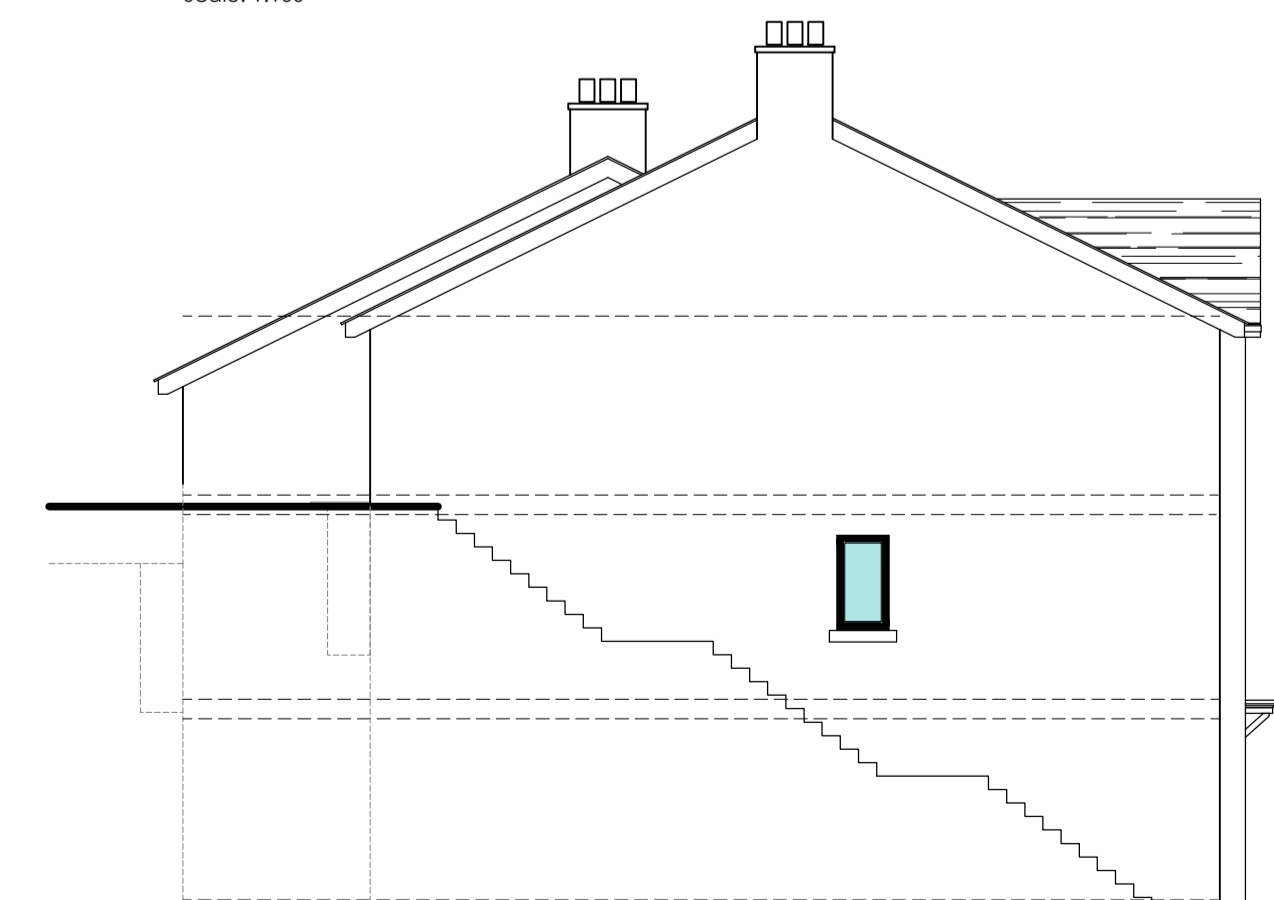


Side Elevation  
Scale: 1:100

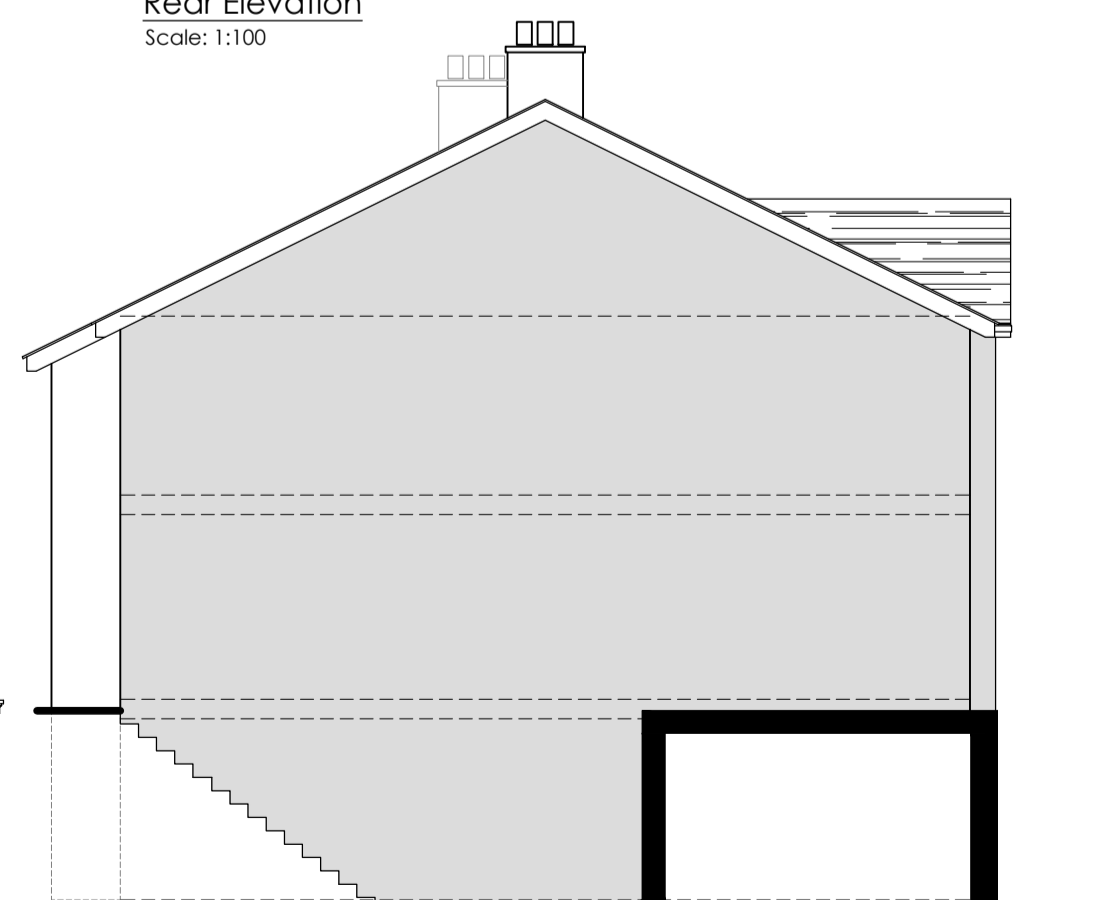

Side Elevation  
Scale: 1:100

**Approved Elevations**

**Proposed Elevations**

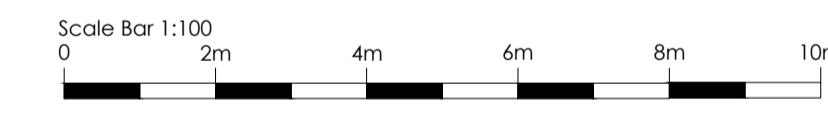

Rev.	Notes	Date	By
A	House Type Revised	14.02.2023	ARC
B	Separation and Window	15.05.2023	ARC

This drawing is the property of WhiteleyEaves Ltd, and the copyright is reserved. Therefore this drawing is not to be copied or disclosed by any unauthorised persons without the prior consent of WhiteleyEaves Ltd. Do not scale from this drawing.

**WHITELEYEAVES**  
PROPERTY & CONSTRUCTION CONSULTANTS

Hollinwood Business Centre, Albert Street, Oldham, OL8 3GL  
T: 0161 393 8417  
E: info@whiteleyeaves.co.uk  
W: www.whiteleyeaves.co.uk

CLIENT	KMM HOMES LTD
JOB NUMBER	604
DATE	22.06.2023
DRAWING NAME	TYPE E COMPARISON
SCALE DRAWN:	1:100
PAGE SIZE	A1
REVISION	*
DRAWING NUMBER	P014
ADDRESS	PROSPECT HEIGHTS, STOCKPORT ROAD, MOSSLEY OL5 0QY
NOTES	.....
DRAWN BY:	ARC
CHECKED BY:	.....