


# PROPOSED SECOND FLOOR PLAN

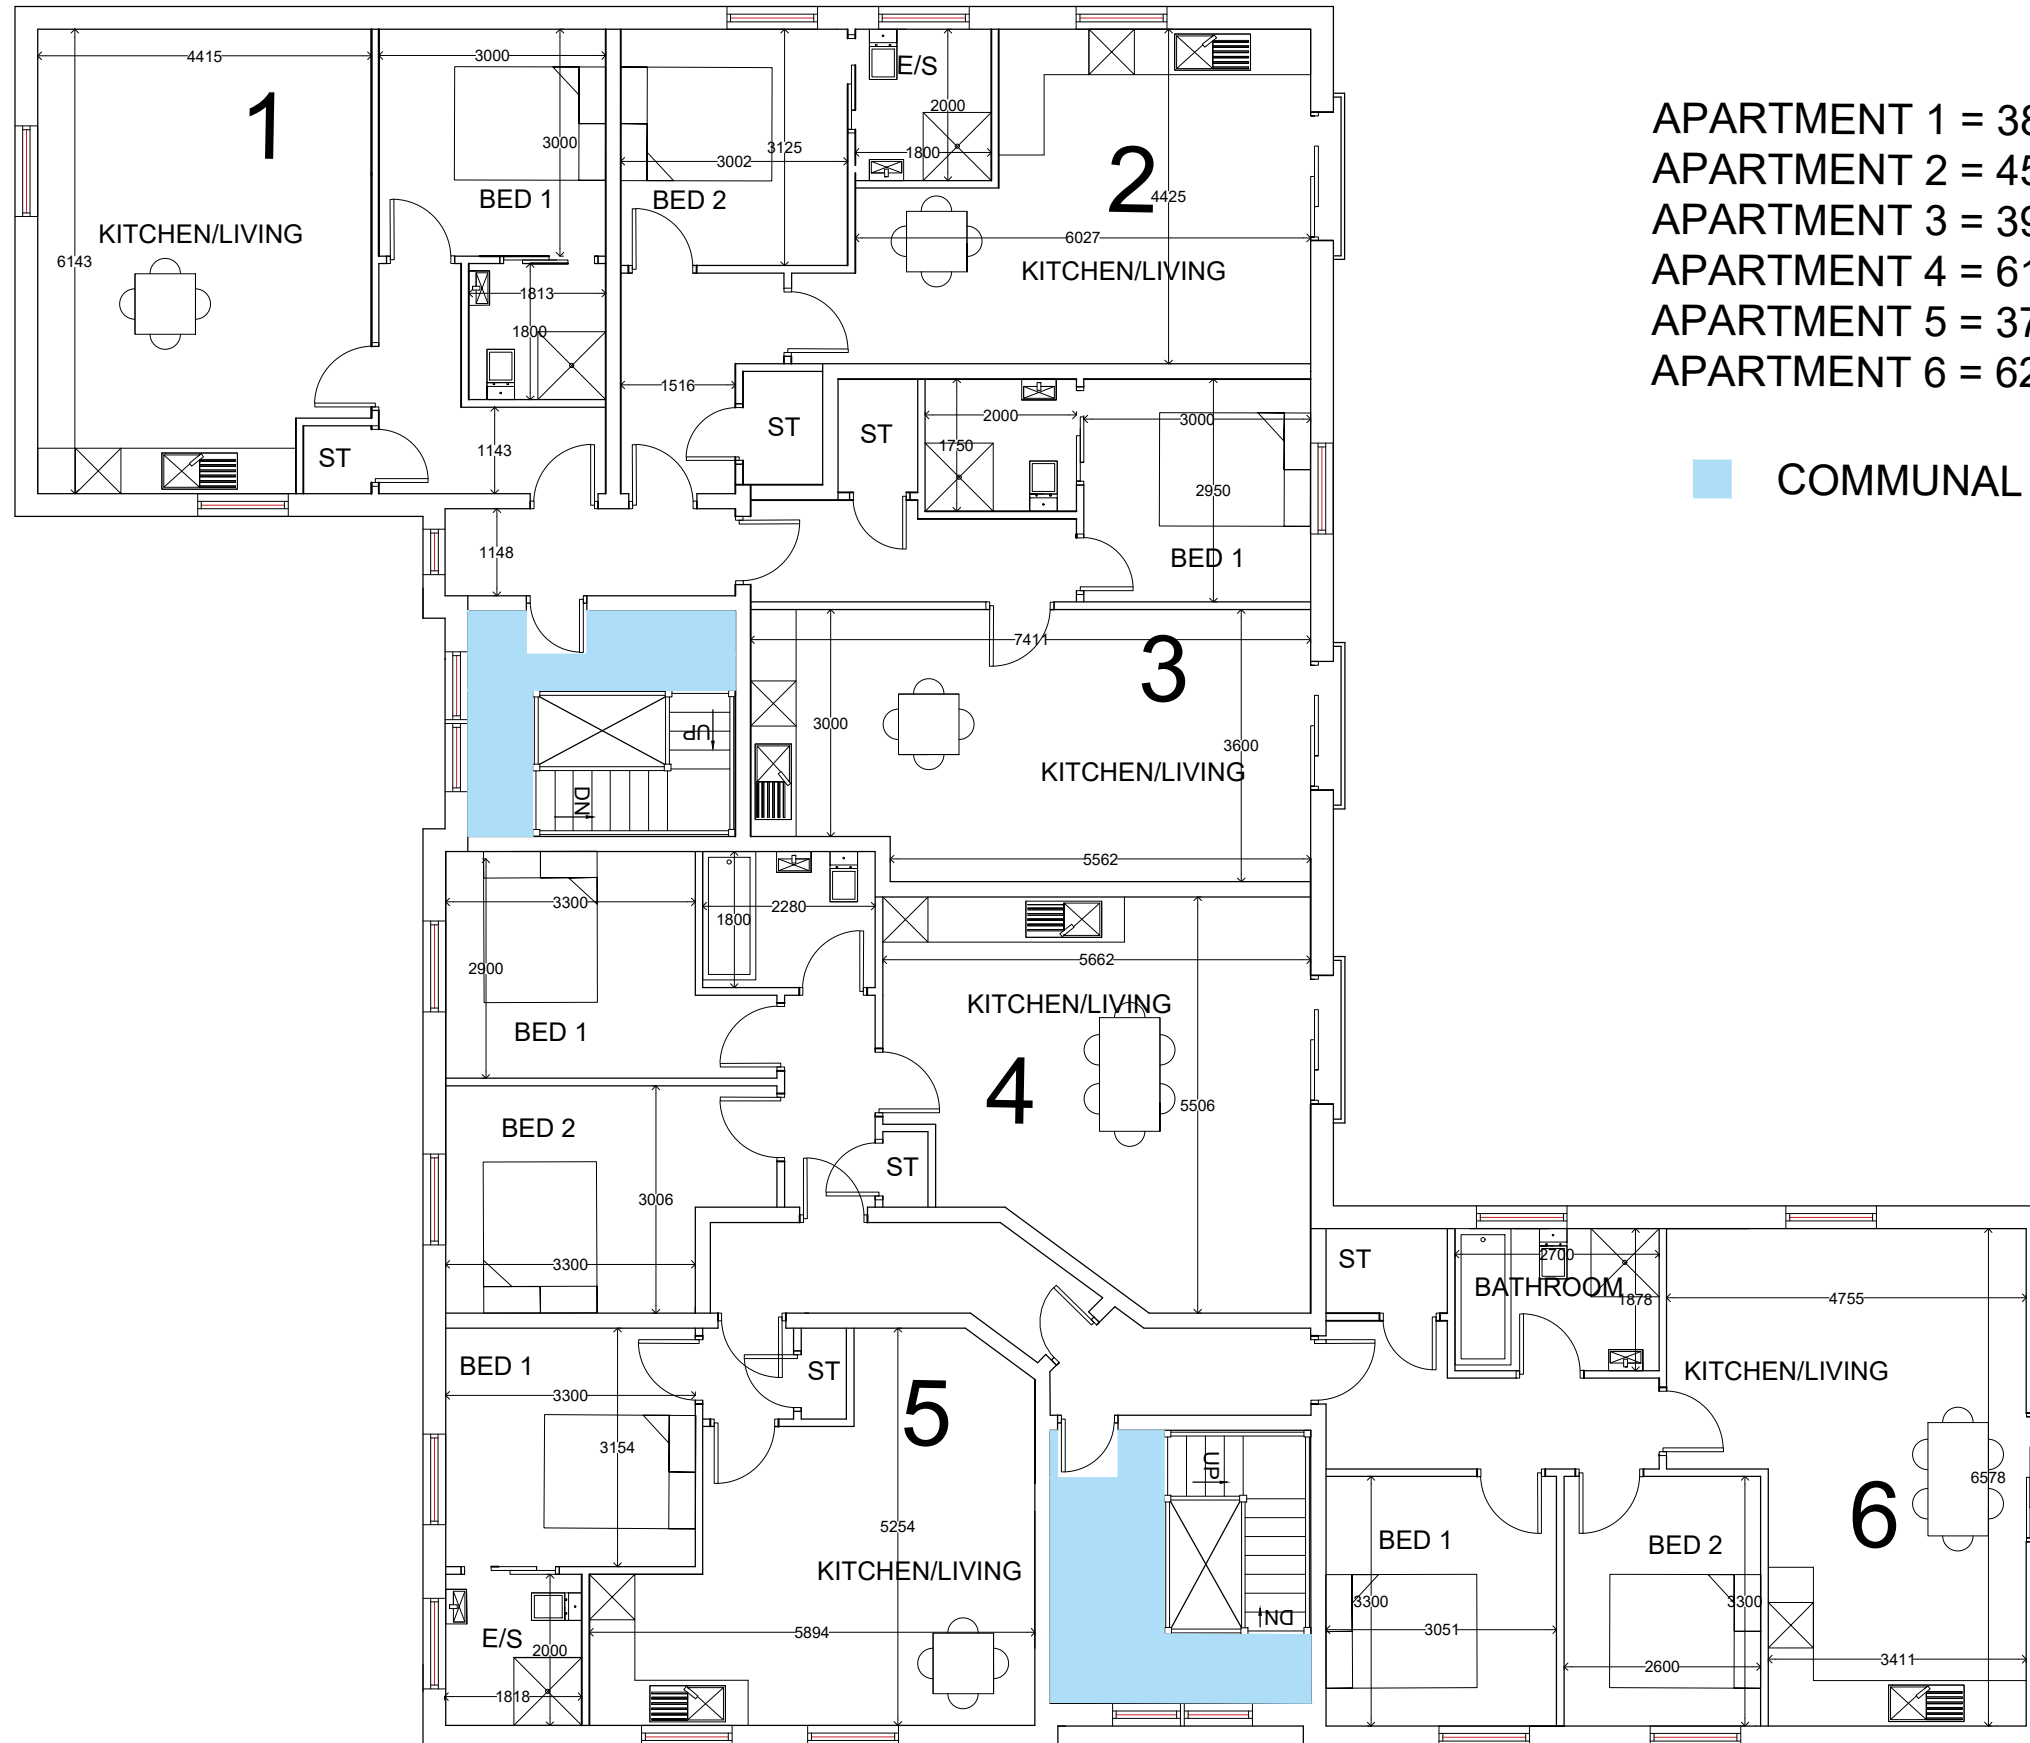

- APARTMENT 1 = 38 sqm      1 bed
- APARTMENT 2 = 45 sqm      1 bed
- APARTMENT 3 = 39 sqm      1 bed
- APARTMENT 4 = 61 sqm      2 bed
- APARTMENT 5 = 37 sqm      1 bed
- APARTMENT 6 = 62 sqm      2 bed

■ COMMUNAL AREAS

REV	DESCRIPTION

PROPOSED SECOND FLOOR PLAN

PROPOSED RESIDENTIAL DEVELOPMENT  
EMERALD AND PEARL STREET, DENTON

CLIENT:	D CARROLL
DWG NO:	K696/04
SCALE:	1/100 @ A3
DRAWN BY:	R.L.
DATE:	15/12/22
REV:	



MICHIGAN HOUSE, 17-19 CHORLEY NEW ROAD, BOLTON, BL1 4QR  
TEL: 01204 392233 FAX: 01204 528505  
WWW.NEILPIKEARCHITECTURE.CO.UK EMAIL: INFO@NEILPIKEARCHITECTURE.CO.UK

COPYRIGHT OF THIS DRAWING REMAINS WITH THE ARCHITECT. DO NOT SCALE FROM THIS DRAWING. WORK TO FIGURED DIMENSIONS. CHECK ALL DIMENSIONS ON SITE. IN THE EVENT OF ANY DISCREPANCY REFER QUERY TO THE ARCHITECTS.