


AS PROPOSED

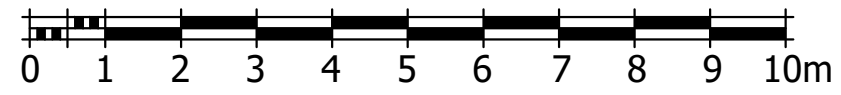

SCALE 1:100

Copyright of this drawing is owned by Whittaker Design


NOTES

All dimensions to be checked on site and any discrepancies notified prior to commencement of work.

Do not scale from this drawing - If in any doubt, ask.

REVISIONS


Date	Ref.	By
15 April 21	A	Elevation window to Bedroom added windows to Kitchen removed
19.8. 23	B	Parking, Bins and cycle store indicated

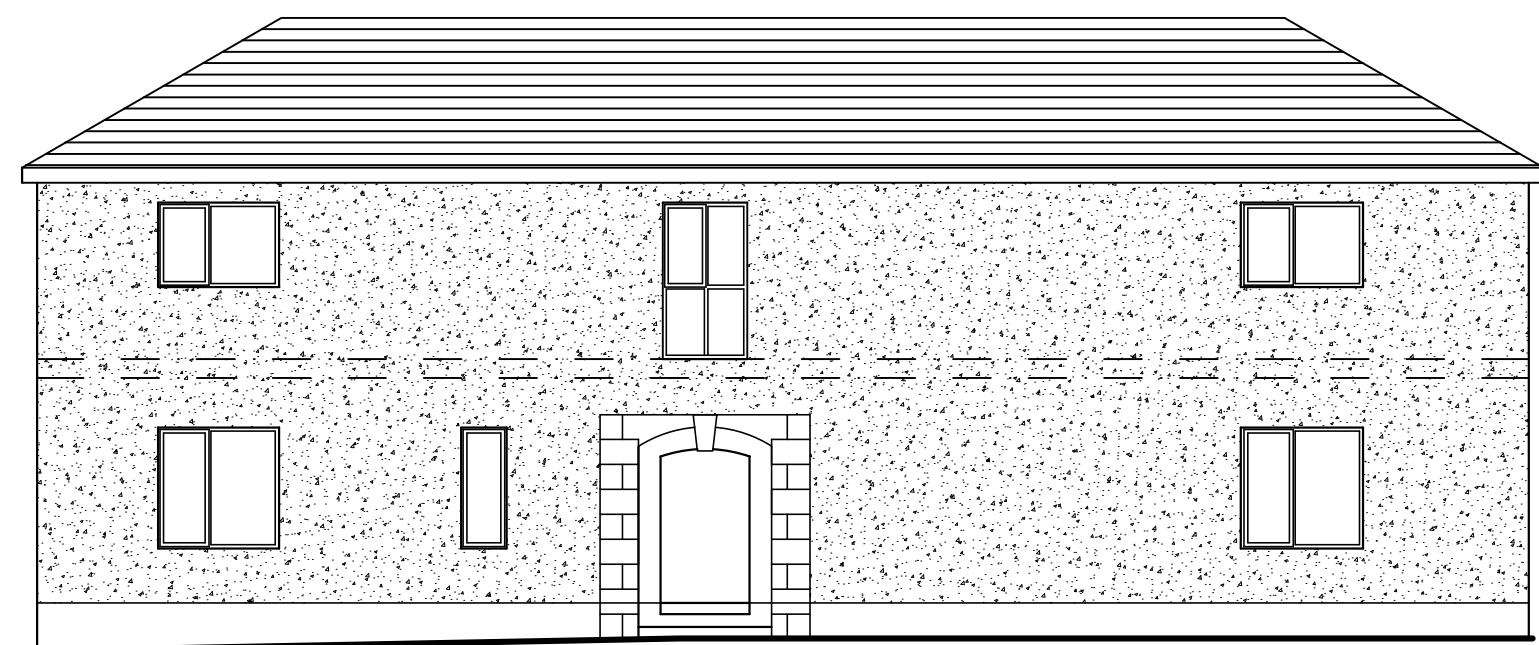


SIDE ELEVATION (south)




FRONT ELEVATION (west)

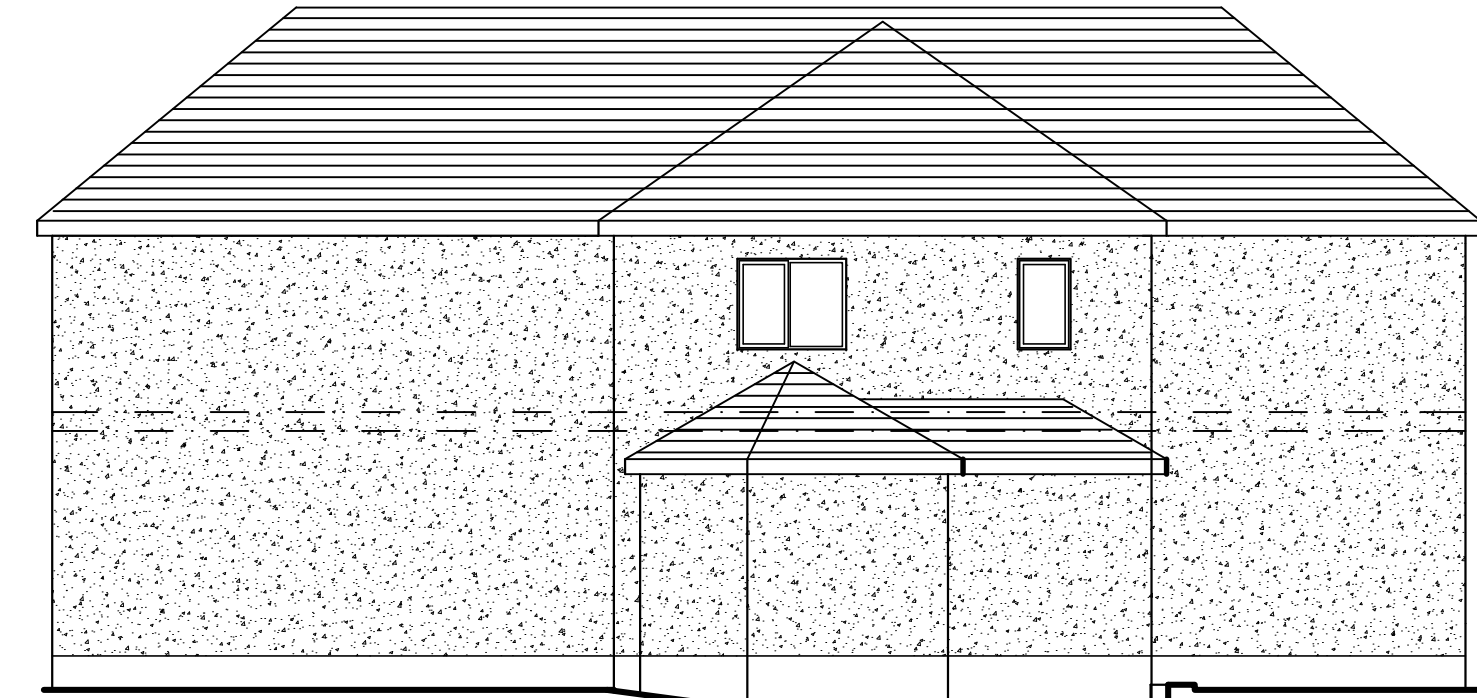


SIDE ELEVATION (north)

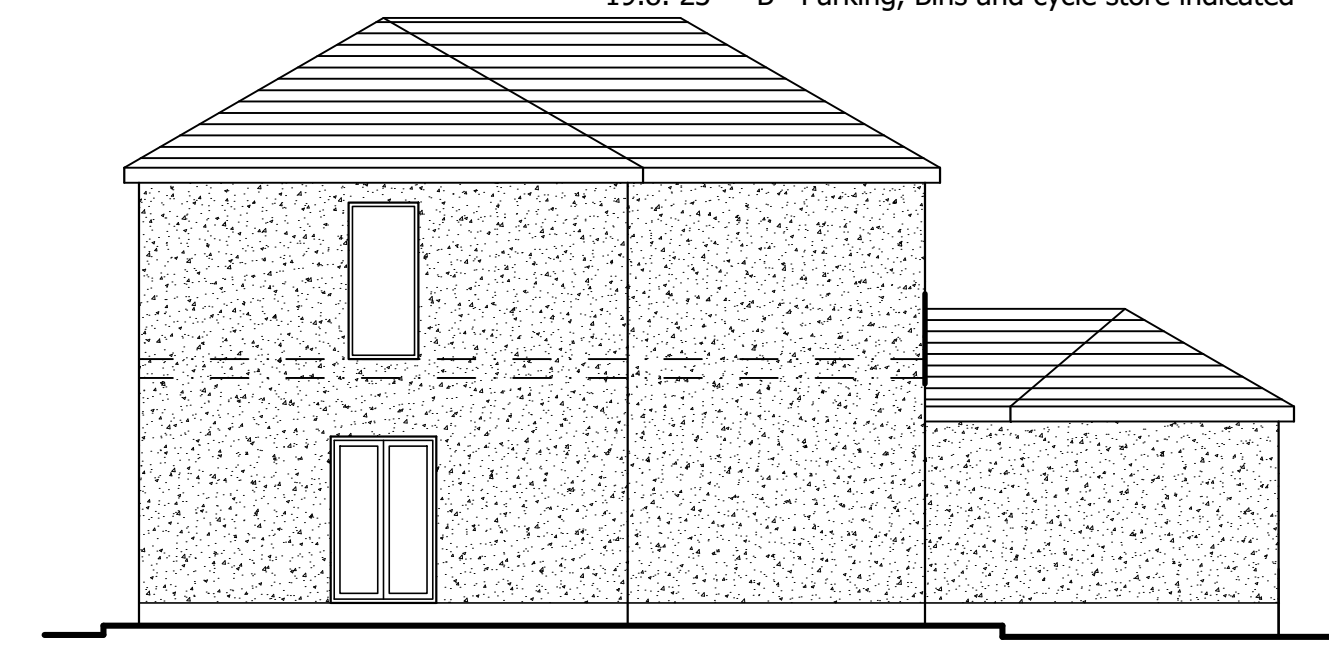


REAR ELEVATION (east)

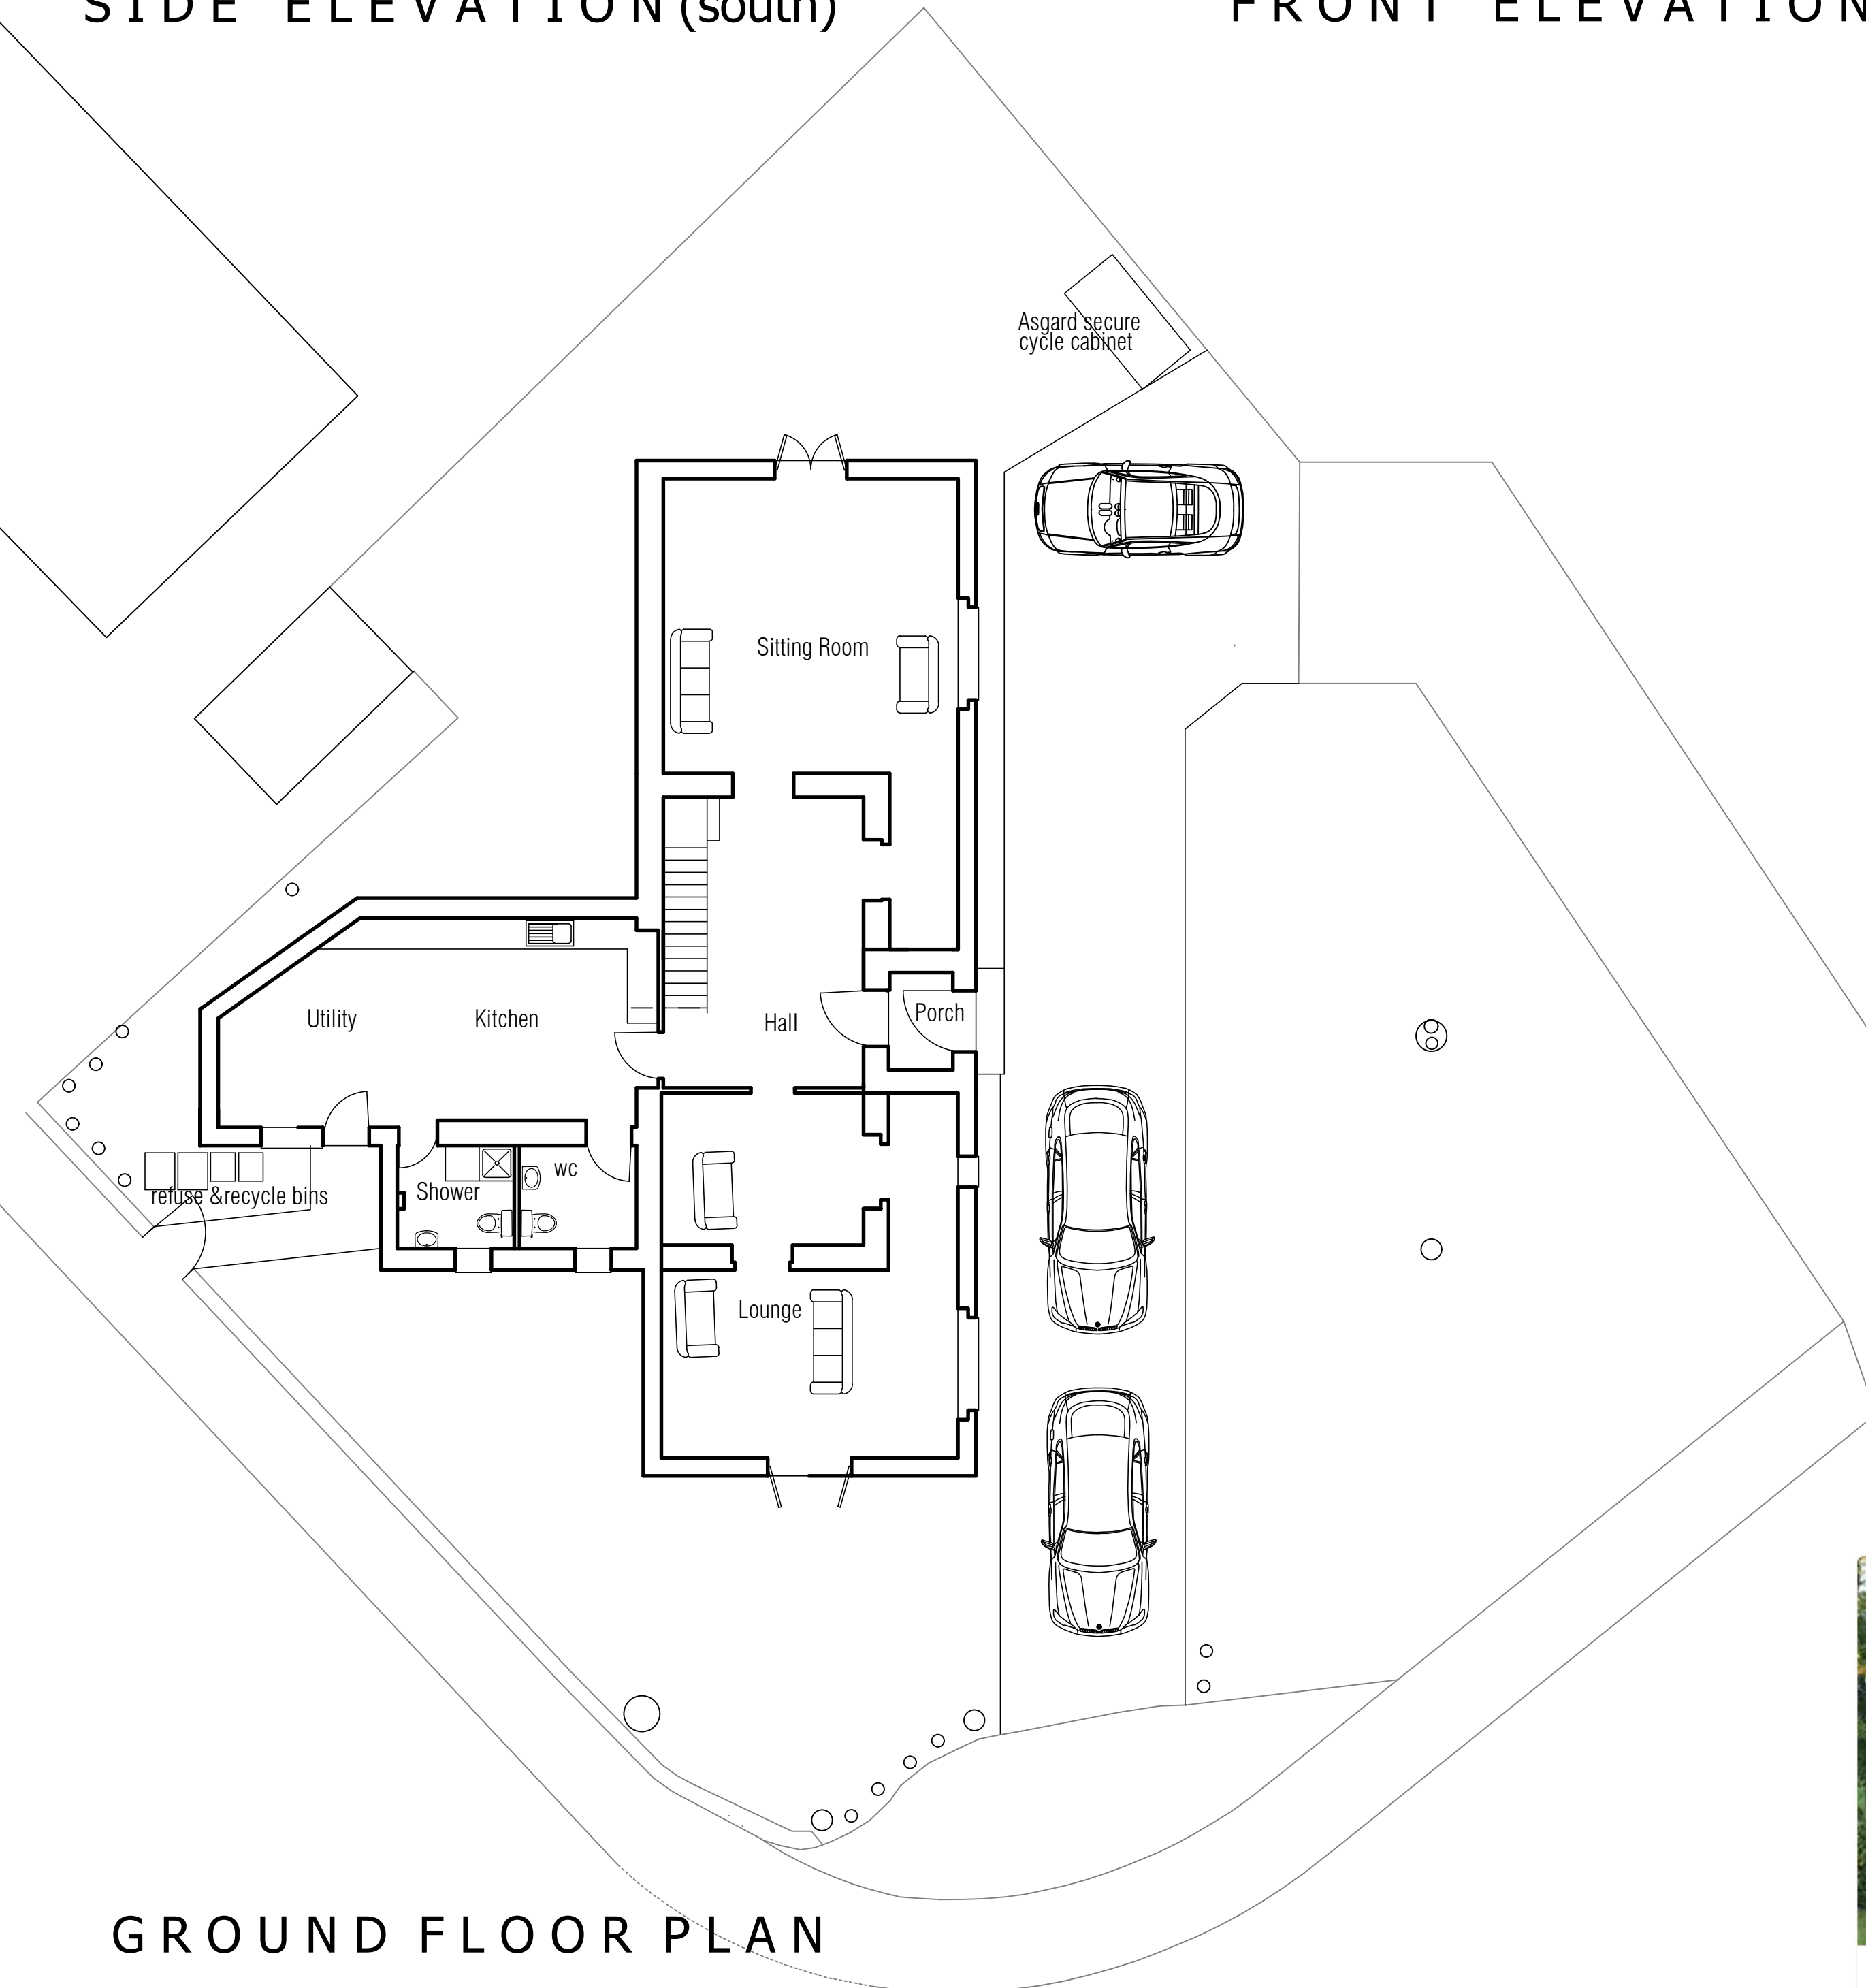

GROUND FLOOR PLAN

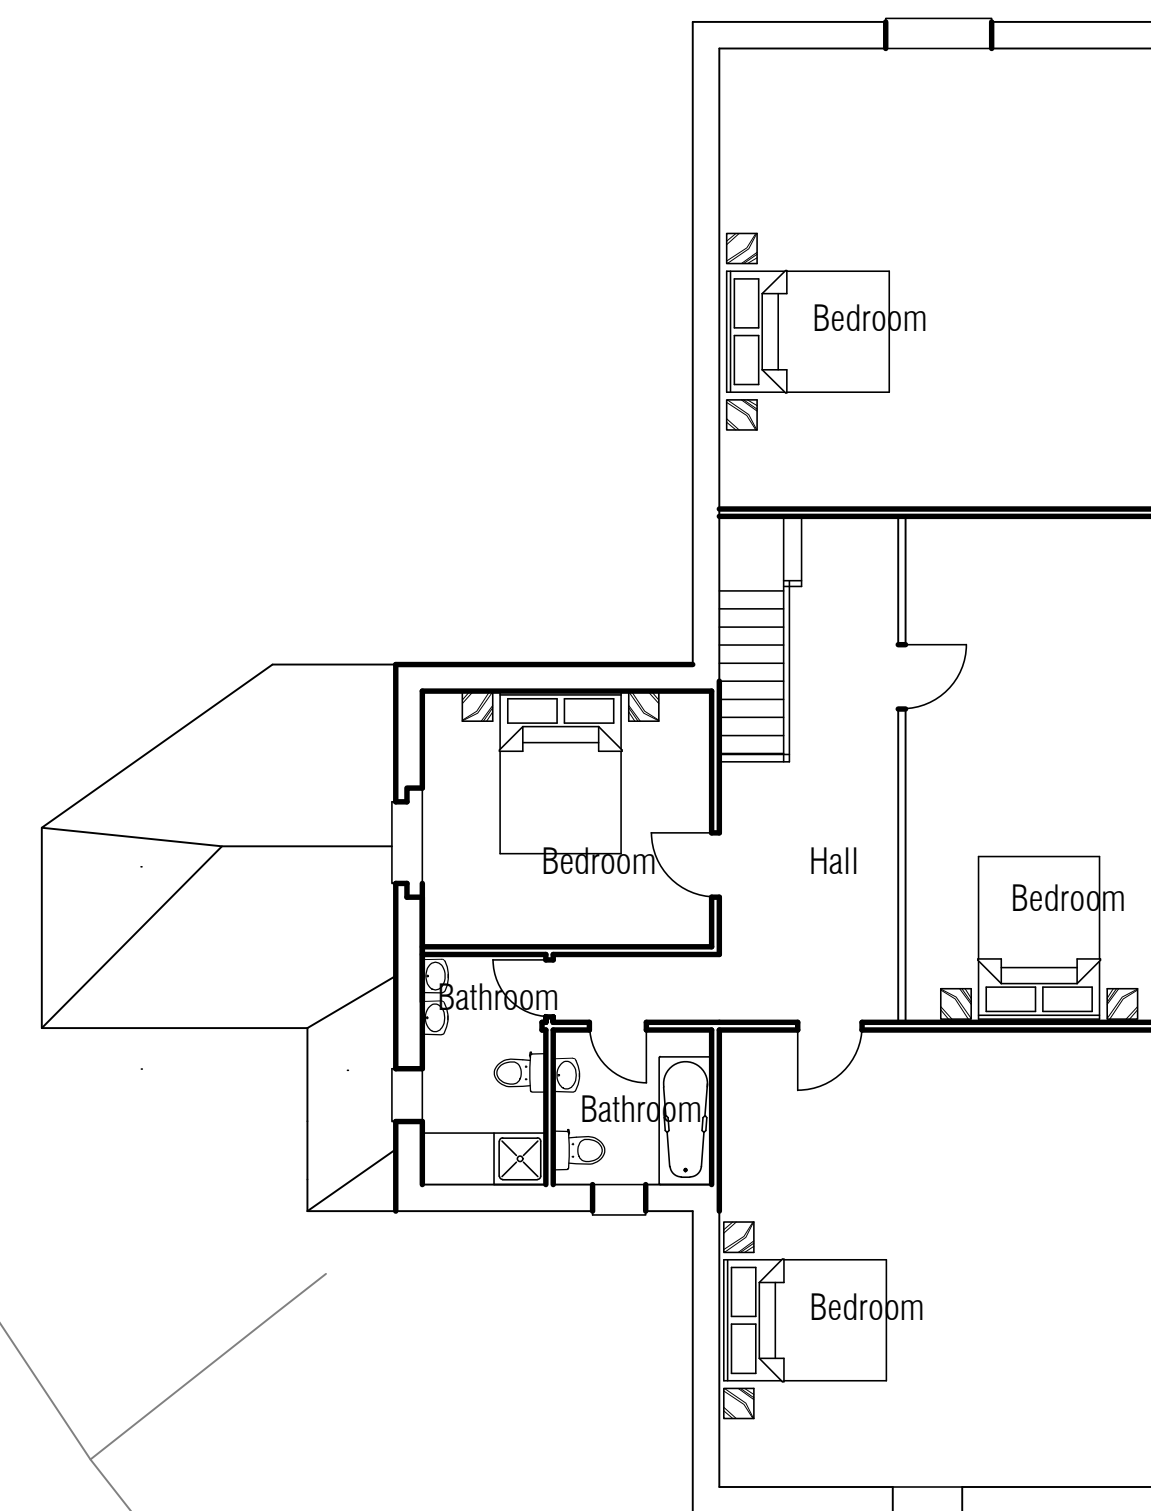

FIRST FLOOR PLAN

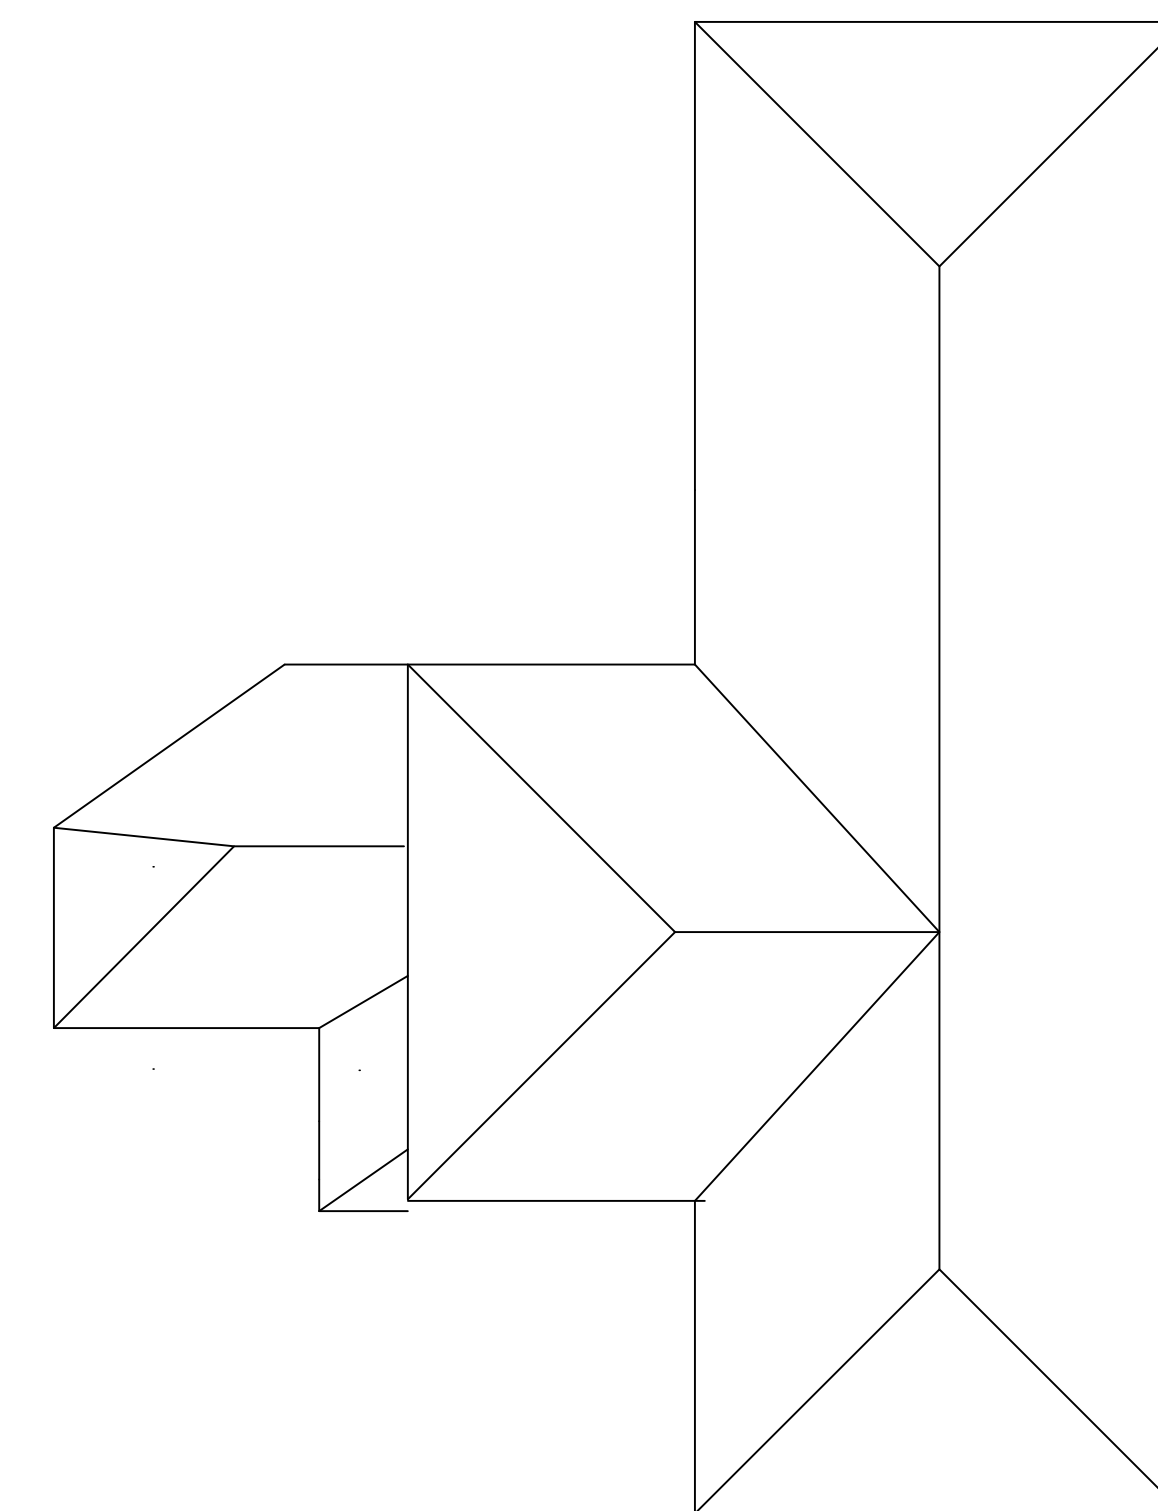

ROOF PLAN



Asgard Bike Storage - For 1 or 2 Bikes



ARCHITECTURAL & INTERIOR DESIGNERS

169 St. JOHN STREET

LEES

OLDHAM OL4 3DS

T: 0161 620 1438

F: 0161 620 1439

E: INFO@WHITTAKERDESIGN.CO.UK

W: WWW.WHITTAKERDESIGN.CO.UK

PROJECT  
Khan Properties  
**Fern Lodge**  
Queens Rd  
Ashton

DRAWING TITLE  
**As Existing**

SCALE 1:100 @ A1	DATE March 21
DRAWN A Doherty	CHECKED
NUMBER <b>3849.2</b>	REVISION <b>B</b>