
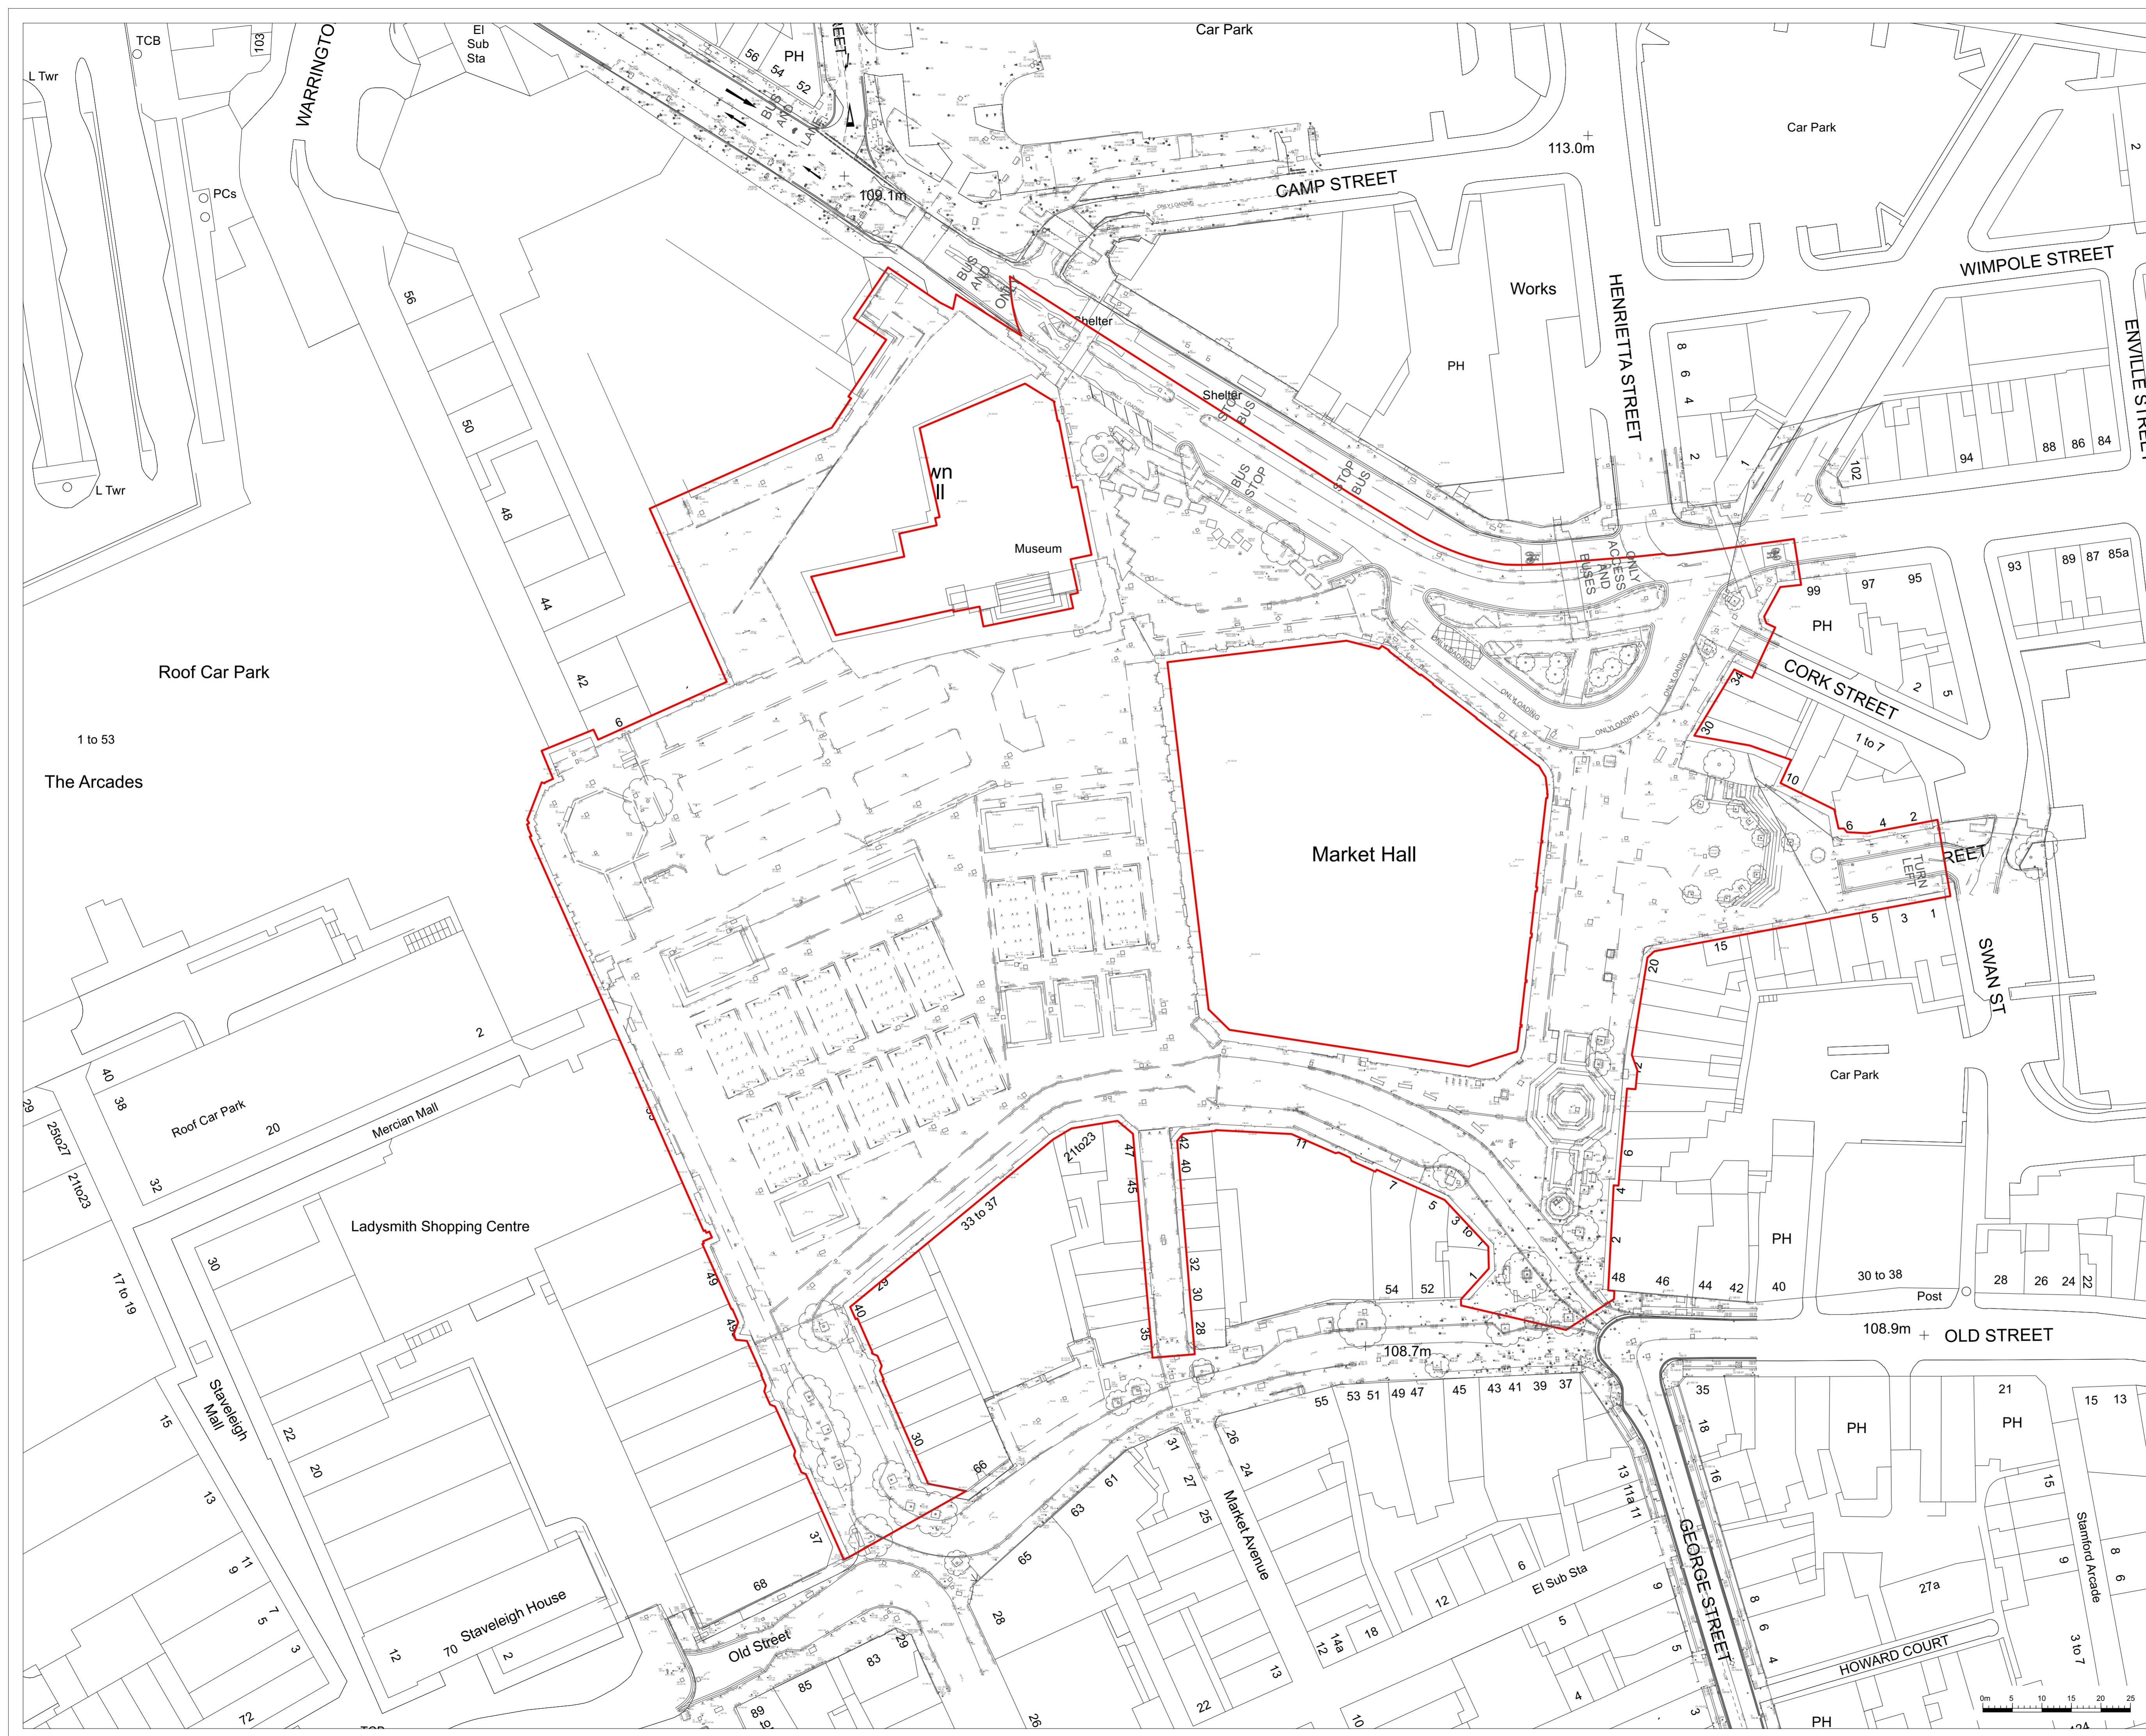


THIS DRAWING IS COPYRIGHT PROTECTED AND MAY NOT BE REPRODUCED IN WHOLE OR PART WITHOUT WRITTEN AUTHORITY FROM THE OWNER.

- NOTES:**
1. Do not scale from this drawing.
 2. Always work to noted dimensions.
 3. All dimensions are in millimetres unless otherwise stated.
 4. All setting out, levels and dimensions to be agreed on site.
 5. The dimensions of all materials must be checked on site before being laid out.
 6. This drawing must be read with the relevant specification clauses and detail drawings.
 7. Order of construction and setting out to be agreed on site.

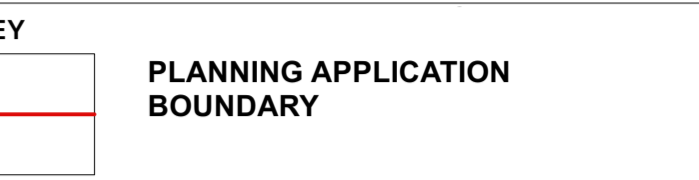

Revision	Date	Description	Drawn	Apprvd.
P01	16/06/23	Planning Issue	CS	AM

Planit I.E. Limited
 Manchester | London | Liverpool | Leeds | Standish
 E: info@planit-ie.com W: planit-ie.com

MANCHESTER
 2 Back Grafton St.,
 Altrincham,
 WA14 1DY
 T: 0161 928 9281

Client	Tameside Metropolitan Borough Council		
Project	Ashton Market Square		
Drg Title	Existing Site Plan		
Created on	04/04/23	Created by	CS
		Approved by	AM
Scale	1:500	Size	A1
		Workstage	RIBA Stage 3
Drg No.	3104-PLA-00-XX-DR-L-0004	Suitability	S4
		Revision	P01