


01 Existing North Elevation
1:100

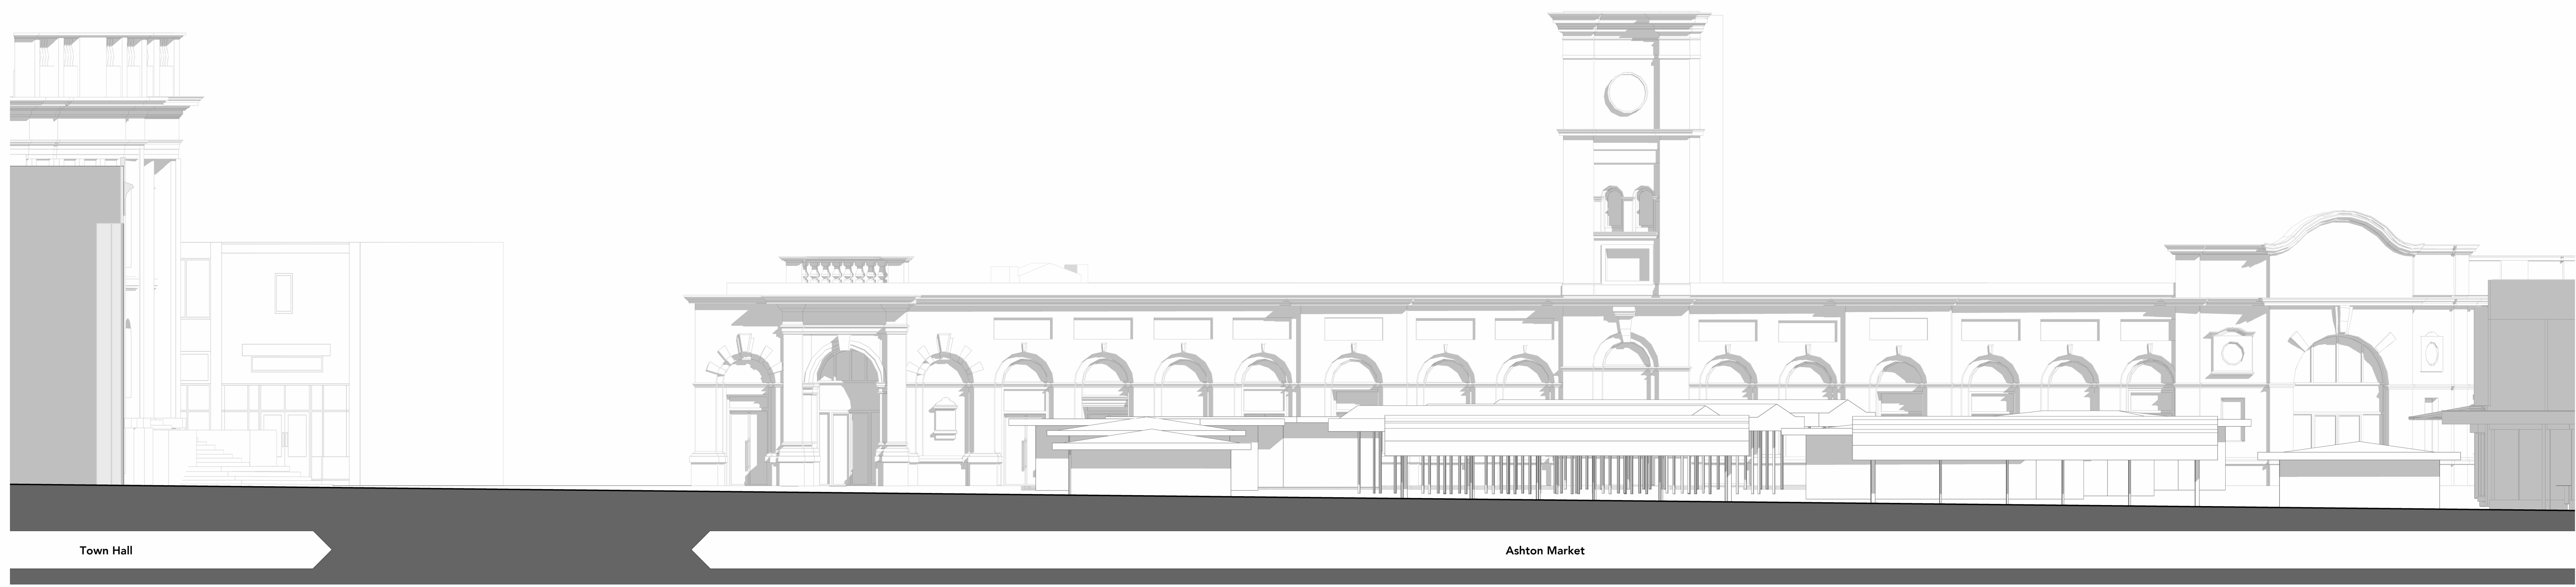

02 Existing East Elevation
1:100

Buttress

41 Bargeur Street, Chesham, Bucks HP8 4JN
Manchester, Greater Manchester, M14 6AF, UK
T 01462 726 1800 0113 539 7965
E info@buttress.net
W www.buttress.net

Project Title Ashton Market
Client Ashton Borough Council
Location Ashton, Manchester

Drawing ref Existing Elevations- Canopy & Kiosks (Sheet 1)

Date 15/06/2023 15:37:07 Scale As indicated
Checker KCF/PH Site A0
Job No: 9529 Status 54 Suitable for Stage Approval

Project	Origin	Version	Level	Type	Rev	Number	Rev
ASHTN-BUT-XX-XX-DR-A-02001-P01							