




PROPOSED SECOND FLOOR - 1:100

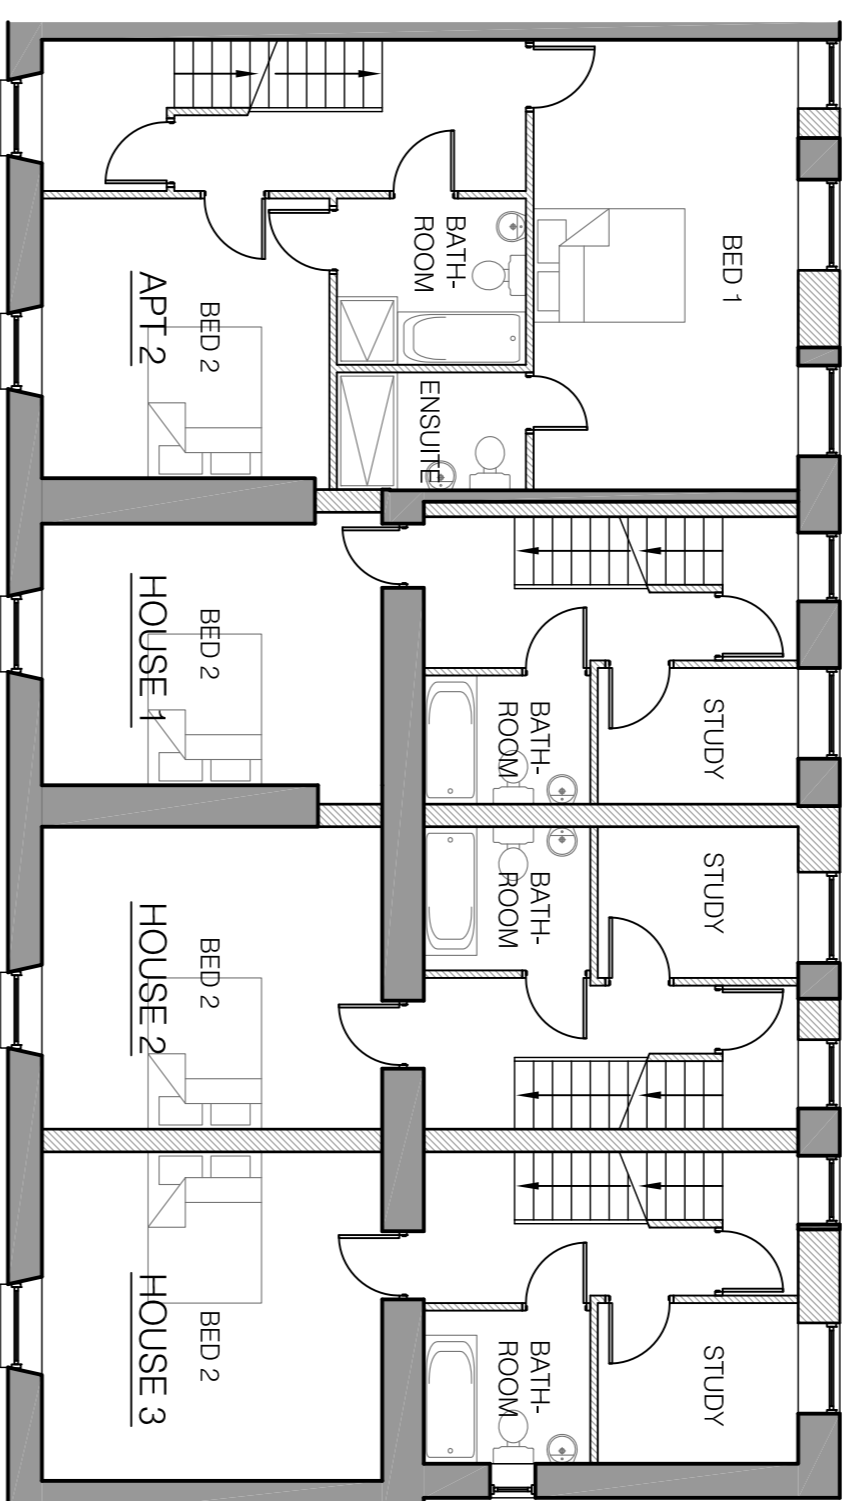


PROPOSED FIRST FLOOR - 1:100

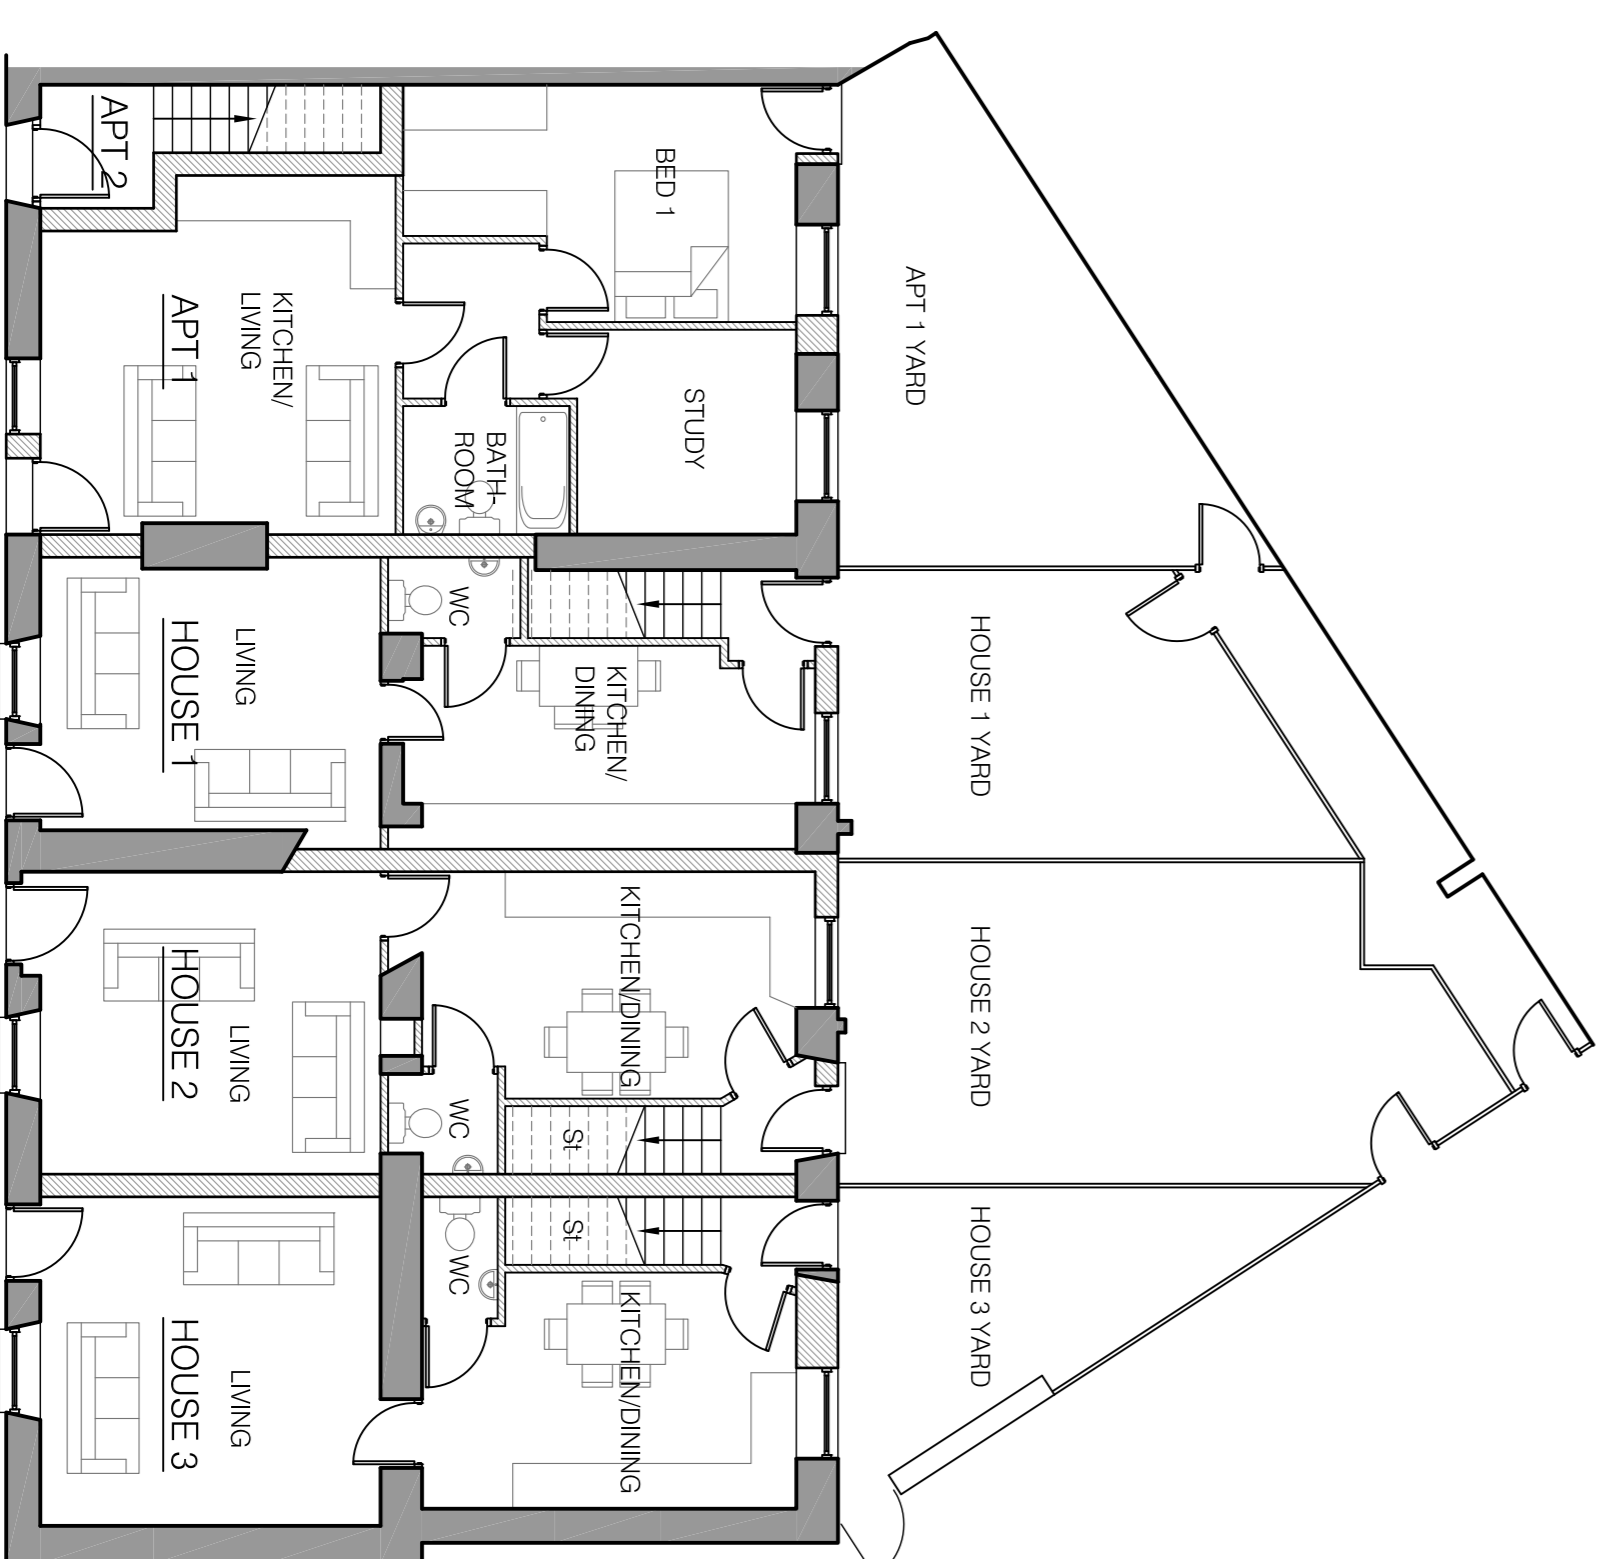


PROPOSED GROUND FLOOR - 1:100

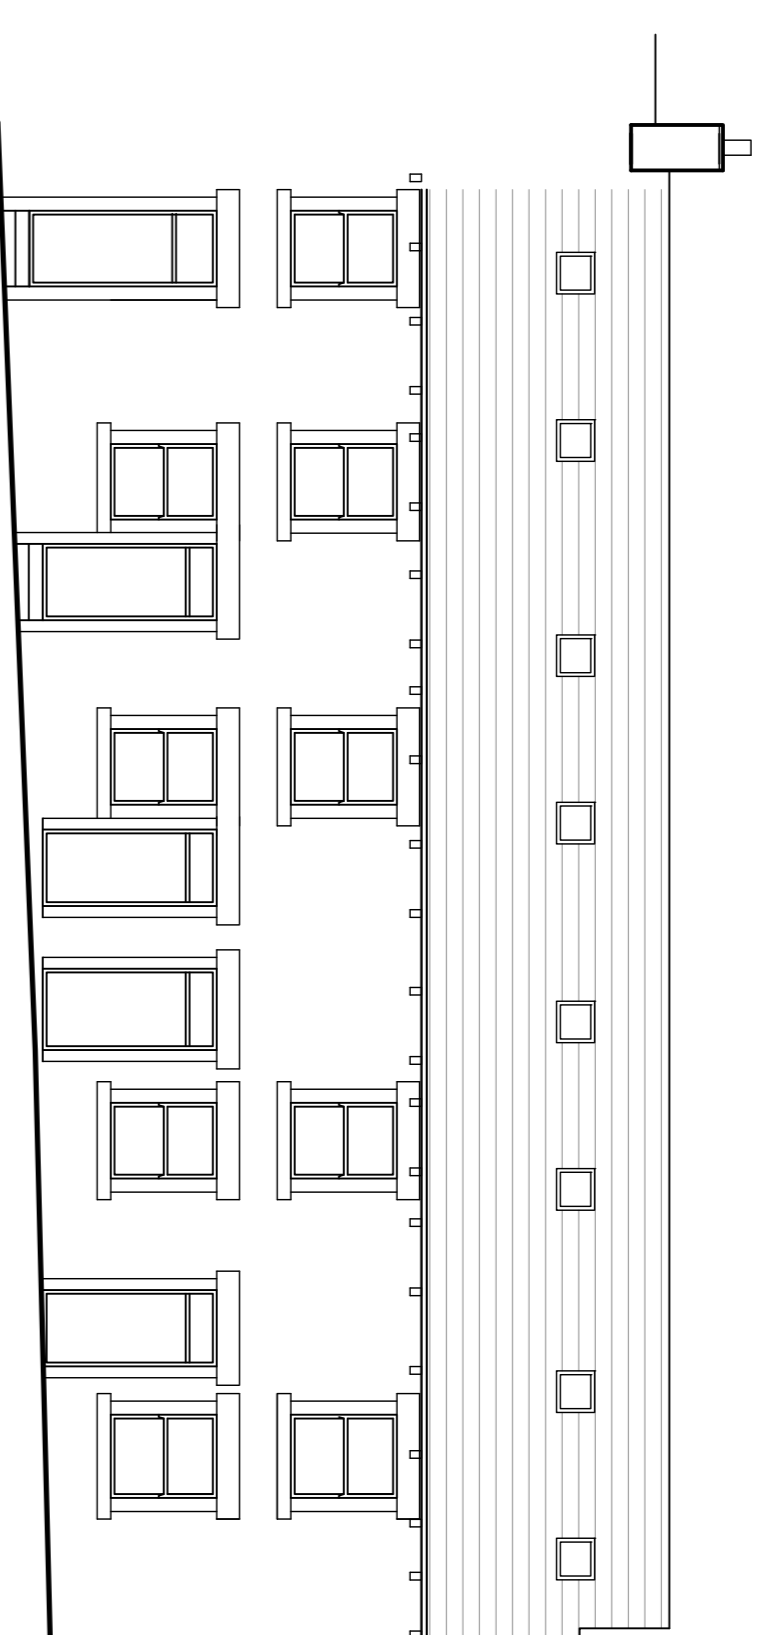

PROPOSED FRONT ELEVATION - 1:100

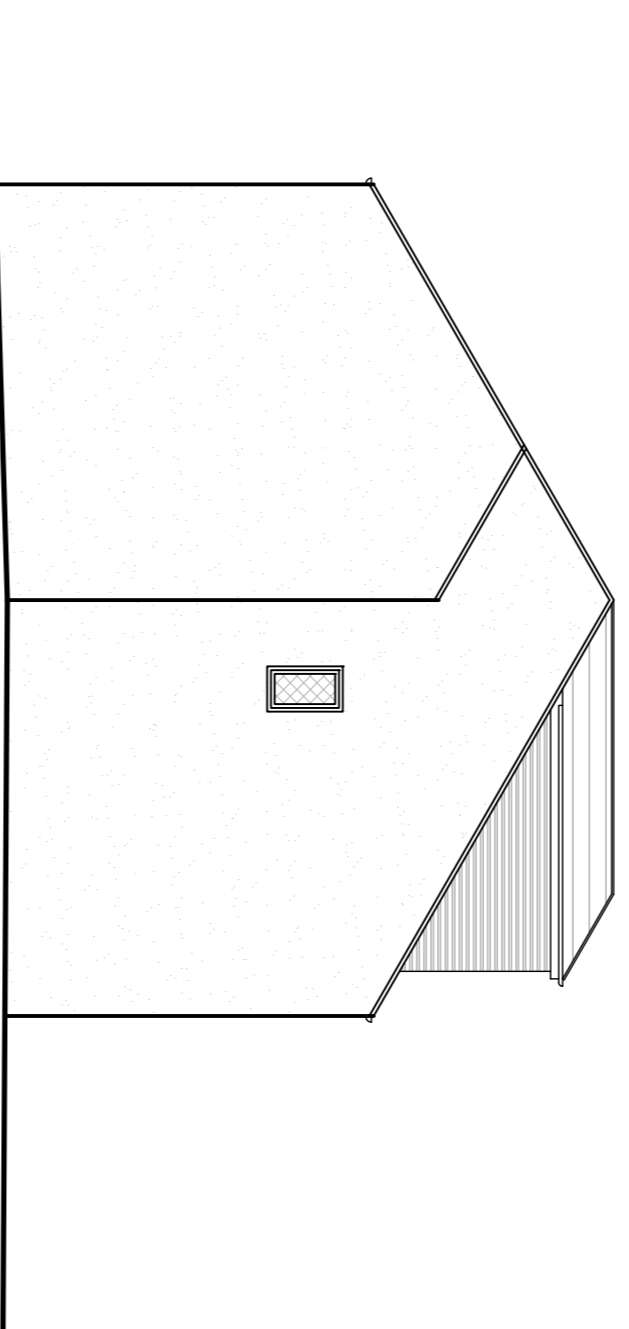

PROPOSED SIDE ELEVATION - 1:100

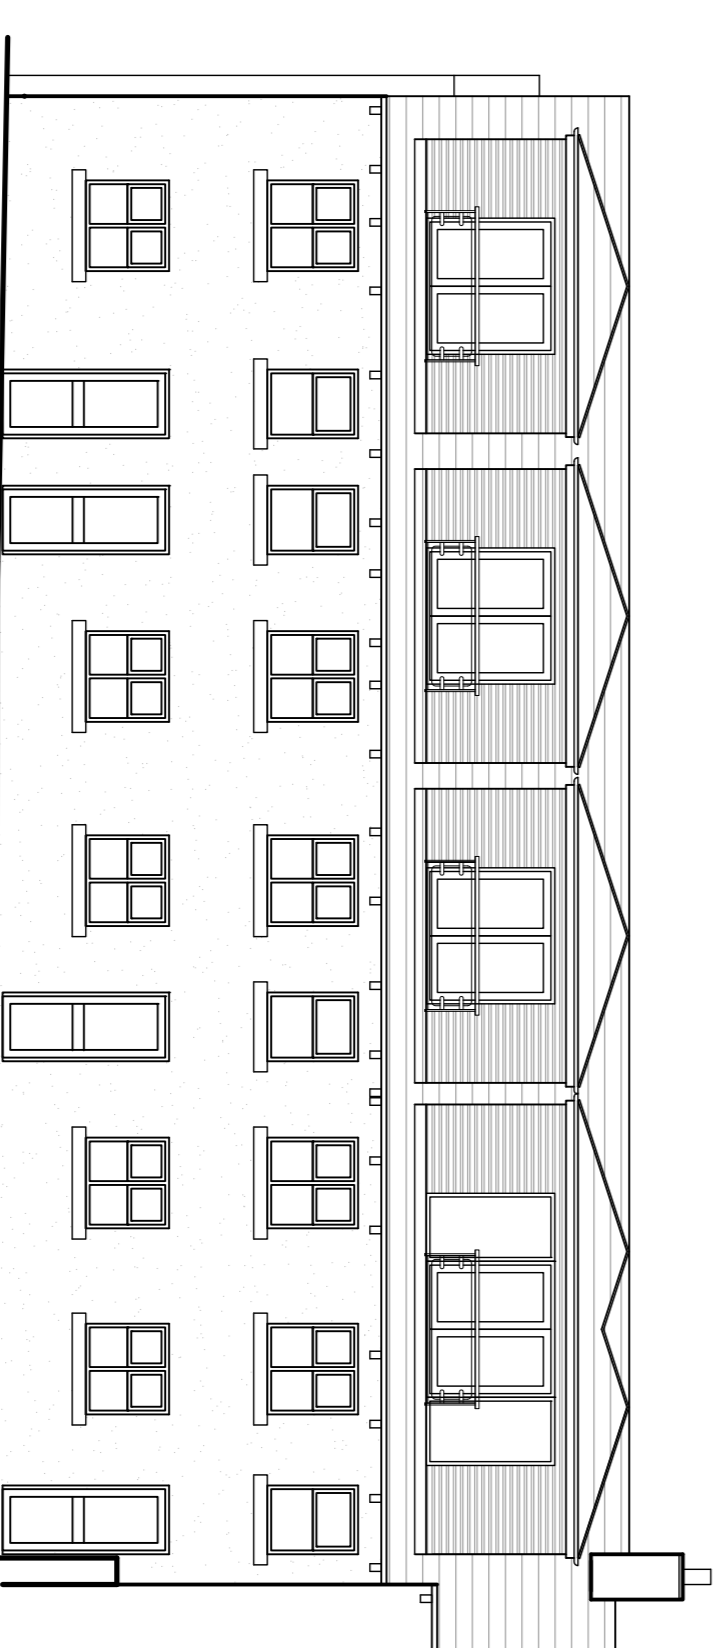

PROPOSED REAR ELEVATION - 1:100

MATERIALS
 Walls = Front elevation to be Stone as existing.
 Side and rear elevation to be rendered, colour white.
 Roof = Slate as existing.
 Windows/Doors = Brown with timber effect PVC.
 Rainwater goods = Black PVC.

- NOTES:**
1. do not scale from the drawing - use figured dimensions only
 2. read in conjunction with all other consultants/specialists drawings and report any discrepancies before work commences
 3. all setting out dimensions to be checked on site by contractor before work commences
 4. these drawings are for General Arrangement purposes only, and under no circumstances will the draughtsmen be liable for errors that may occur during and after construction
 5. the copyright of this drawing is vested in Candid Architecture Ltd and must not be copied or reproduced without the consent of the company
 6. Existing survey and proposal based on survey by Whitaker Design [Project ref 3165] as instructed by client

Rev. C - In accordance with Planning Officer comments - 04.01.18
 Rev. B - In accordance with Planning Officer comments - 04.01.18
 Rev. A - In accordance with client comments - 07/09.17
 Rev.

CAN DID
 Architecture
 44 Nether Road,
 Heddon Moor, Stockport,
 Manchester, SK4 4HG
 t: 07966 292 623
 e: mc.j@caniddid.com

client
 MF S Bardsley
 project
 White Hart Inn, 91 Market Street,
 Mottrom, SK14 6JQ
 drawing
 Proposed Plans and Elevations

scale	date	drawn	revision
1:100@A1	31.08.17	RL	C
drawing no	RG181 / PL02		

do not scale from this drawing