
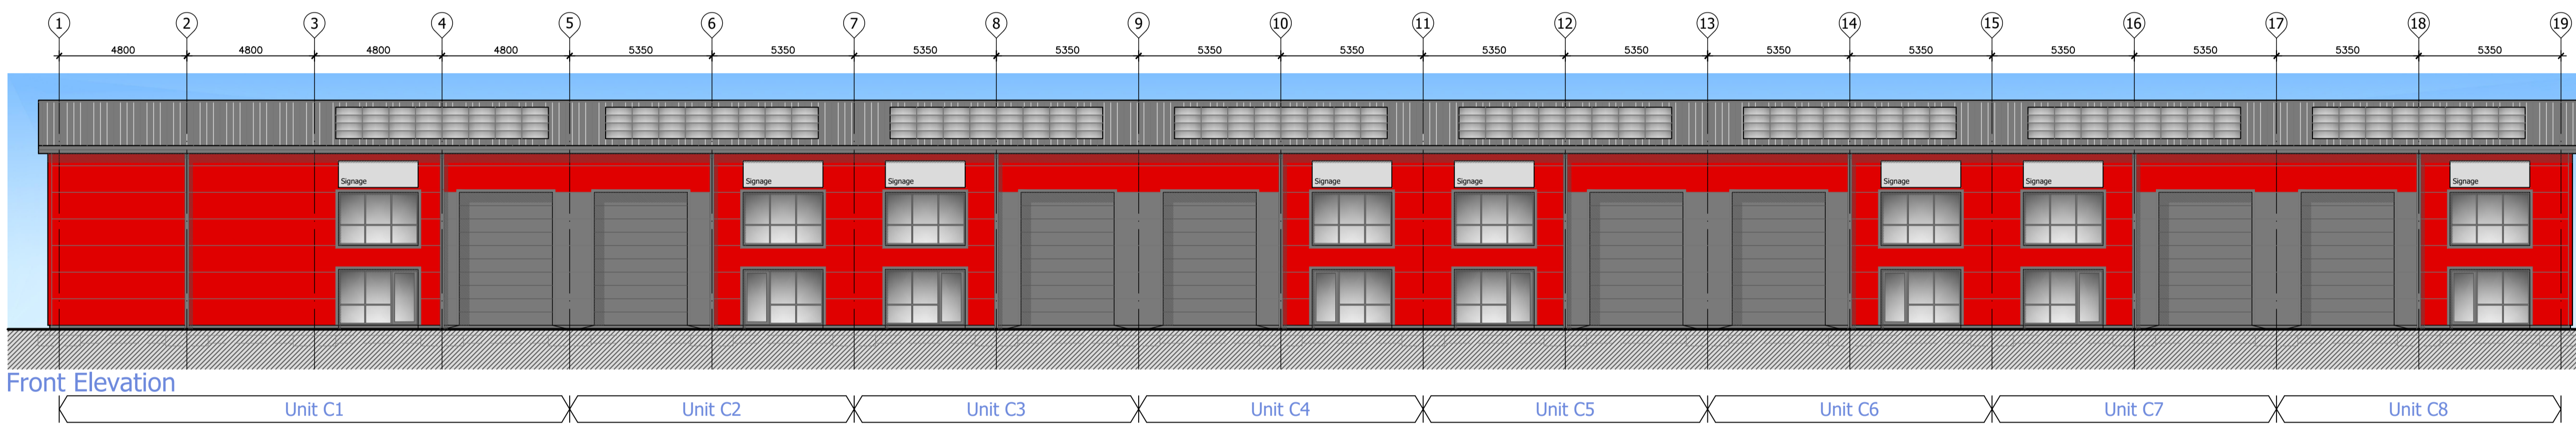


- NOTES:
- Copyright of this drawing is the property of Hartford Homes Ltd. and may not be reproduced without their permission.
  - Written dimensions to be used in preference to scaled dimensions at all times. All dimensions and levels to be verified on site and any discrepancies to be reported to the technical department.
  - This drawing is to be read in conjunction with all related Architects, Consultants and Sub-Contractors drawings and specifications. All dimensions indicated on this drawing are structural dimensions and do not allow for thickness of finishes.
  - If being viewed by purchaser, this drawing is not to be inferred to as definitive and is indicative only.

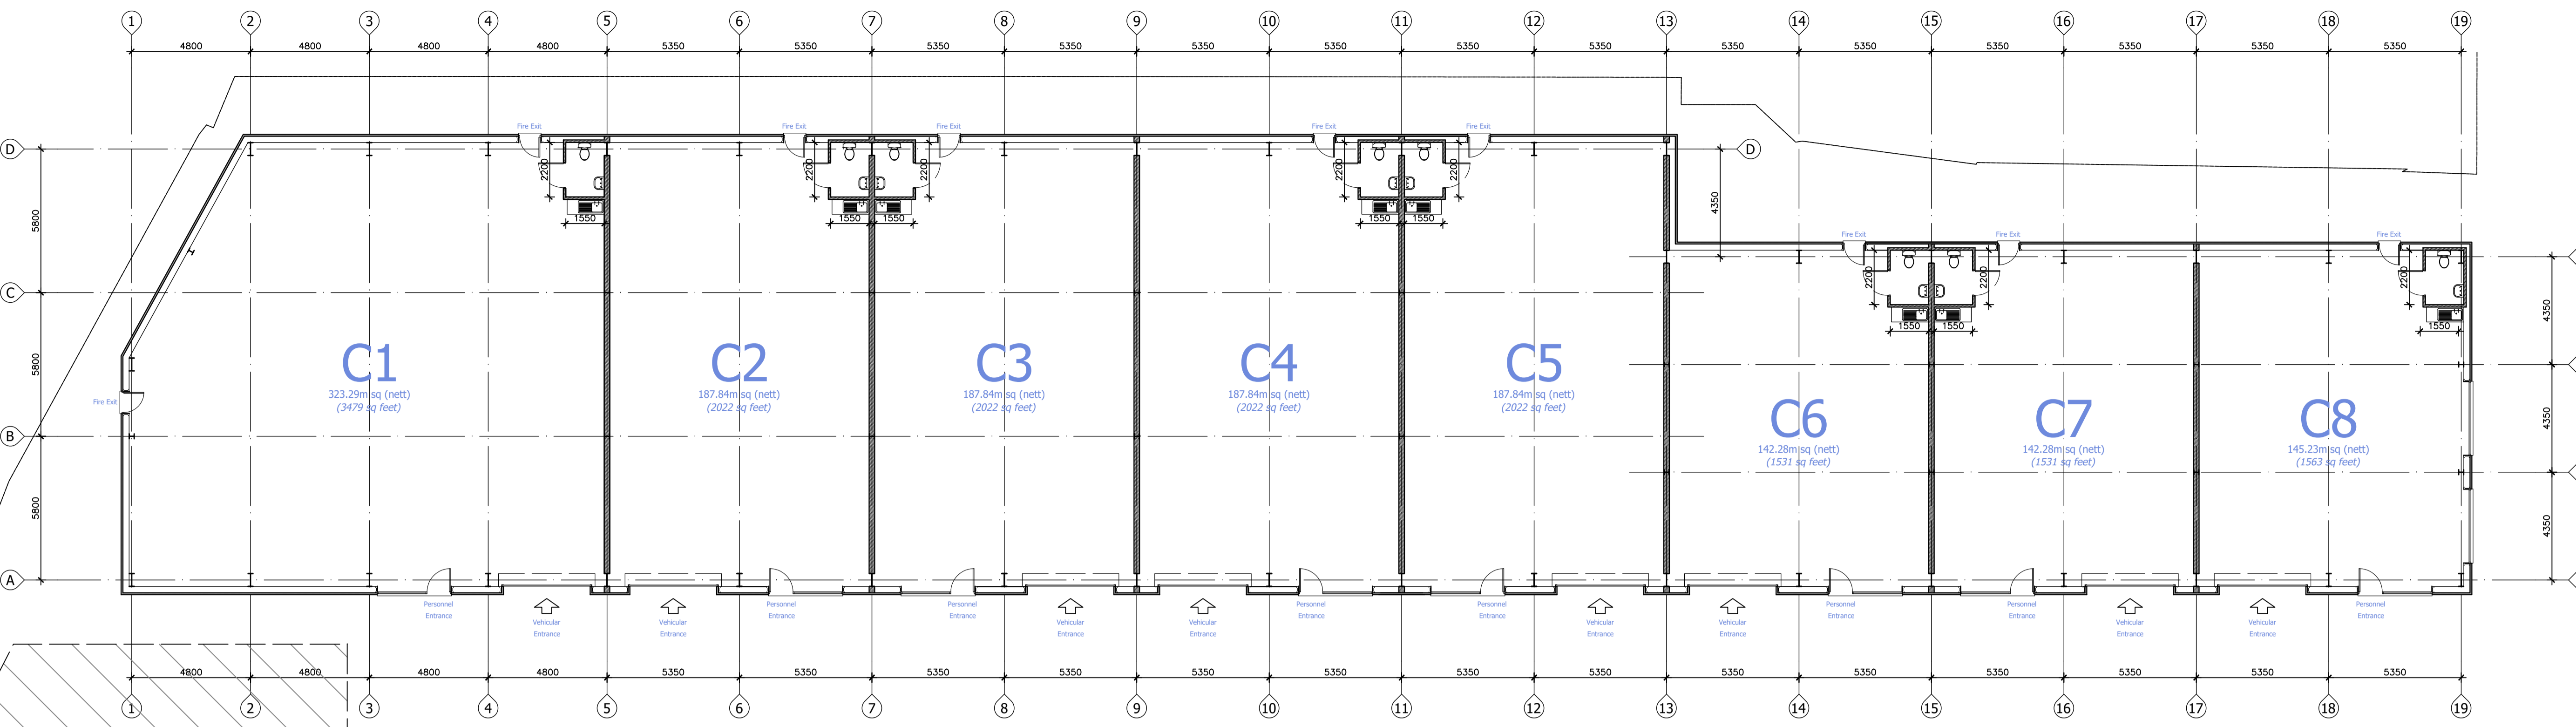

**Finishes Schedule**

**Wall Cladding**  
Kingspan (or similar) Wall Panels (1m wide) either QuadCore Architectural panels or QuadCore Evolutions Panels.  
Colours = Red, Dark Grey & Light Grey.


**Roof Cladding**  
Kingspan (or similar) QuadCore Trapezoidal Roof Panels (1m wide) with Kingspan Day-Lite Trapezoidal roof lights. Color = Dark Grey.

**Windows & Doors**  
Double Glazed Polyester Powder Aluminium (Thermally broken). Colour = Dark Grey

**Vehicular Doors**  
Insulated Sectional Doors. Colour Light Grey

**Signage**  
Extent of Signage as indicated on elevations (3m x 1m).  
Art work to signage to future tenants specification.

**Solar Panels**  
Roof to rear elevation (south facing) to be provided with solar panels grouped together to provide 10-12kW to each unit. Actual layout and number of panels to be determined by specialist design and tenant requirements.

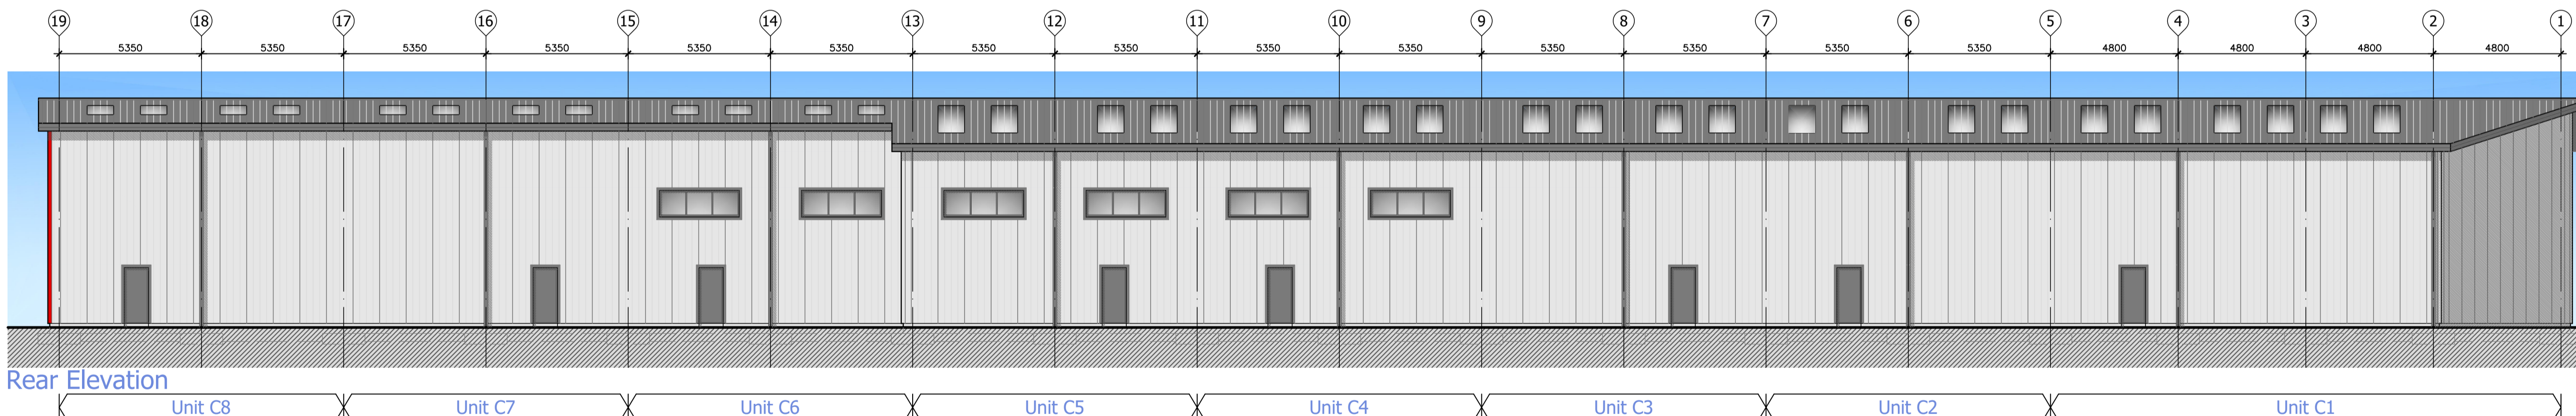

Rev B Extent of red cladding amended 22:1:24  
Rev A Updated for Planning application 27:9:23  
REVISIONS DATE

STATUS **PLANNING**



Middle river, Douglas, Isle of Man, IM2 1AL, British Isles  
Tel: 01624 631000 Fax: 01624 631001  
Web: www.hartford.im e-mail: info@hartford.im

PROJECT **Proposed Industrial Units, Malvern Industrial Estate, Holland Street, Denton, Manchester. M34 3WE**

DRAWING **Block C Plans, Section & Elevations**

CONTRACT **Hart 105**

DRAWN BY JJP CHECKED ...

DATE Mar 2023 SCALE 1:100 @ A1

DRAWING No 104 REV B

