



The Harris Group Ltd does not accept liability for any deviation to our drawings or specification. This Drawing is copyright and may not be reproduced in whole or part without written authority. Do not scale off this drawing.

PLANNING DRAWING
 This drawing has been prepared for submission to the relevant Local Authority as part of a Planning Application. It is not intended to assist with the pricing of any elements.
 For Structural details refer to the Structural & Civil Engineers detailed design drawings & specifications.
 For M&E information, refer to the M&E Engineers and sub contractor's design drawings & specifications.
 Do not scale from this drawing. Verify all dimensions and setting out on site. Notify any discrepancies to the architect.
 For Health & Safety information, refer to the Designers Risk Assessments. This drawing is copyright and may not be reproduced in whole or part without written authority.


Rev	Date	Description	Drawn	Chk'd
P01	14.07.23	DRAFT PLANNING ISSUE	RG	LEEB
P02	18.09.23	Glazing updates	JCB	RG
P03	13.10.23	Updated to amended site levels	JCB	RG
P04	28.03.24	Updated to tenant requirements	RG	LEEB

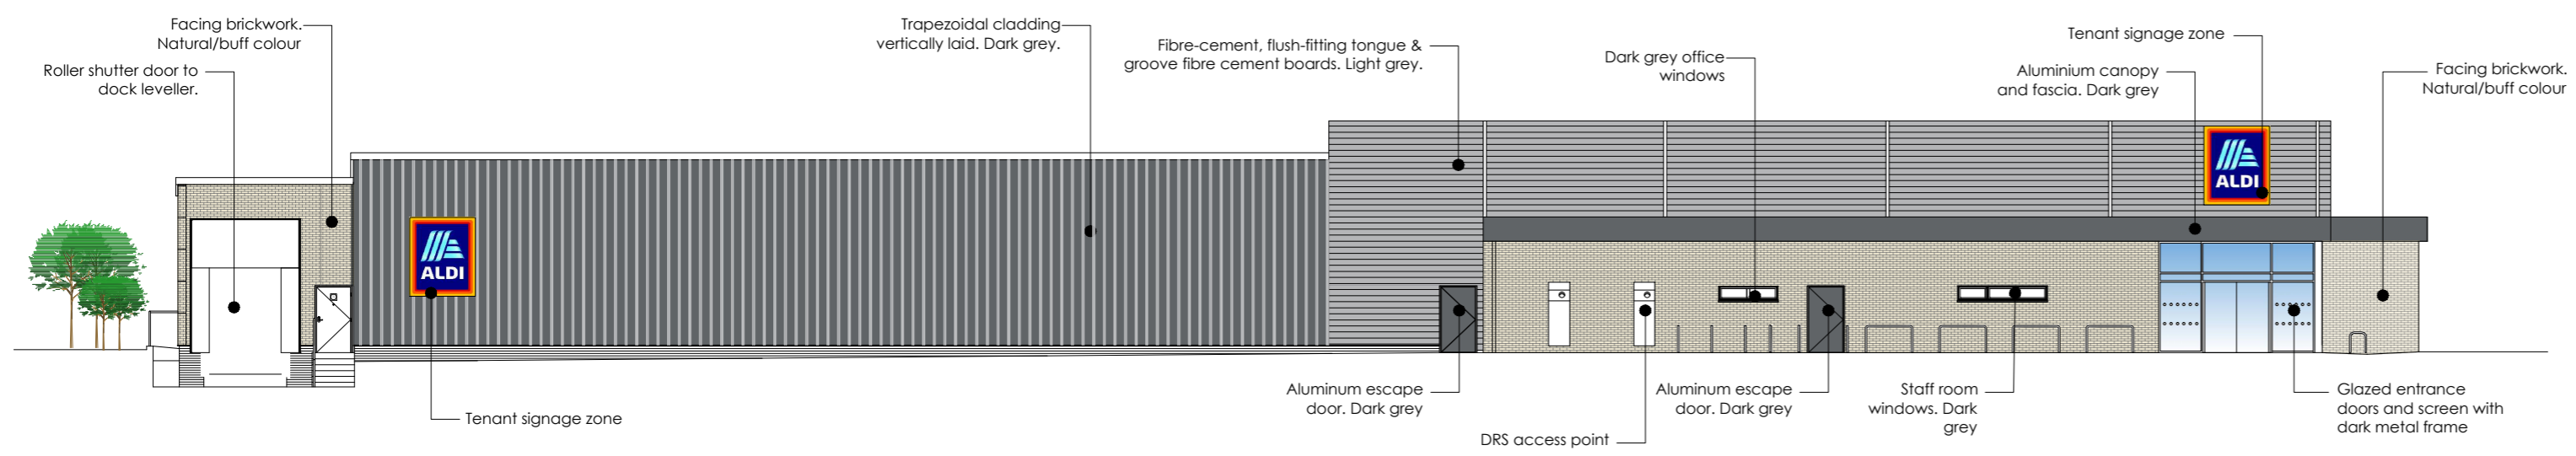


A PROPOSED EAST ELEVATION - 1:200
 Facing Customer Car Park & Employment Terrace

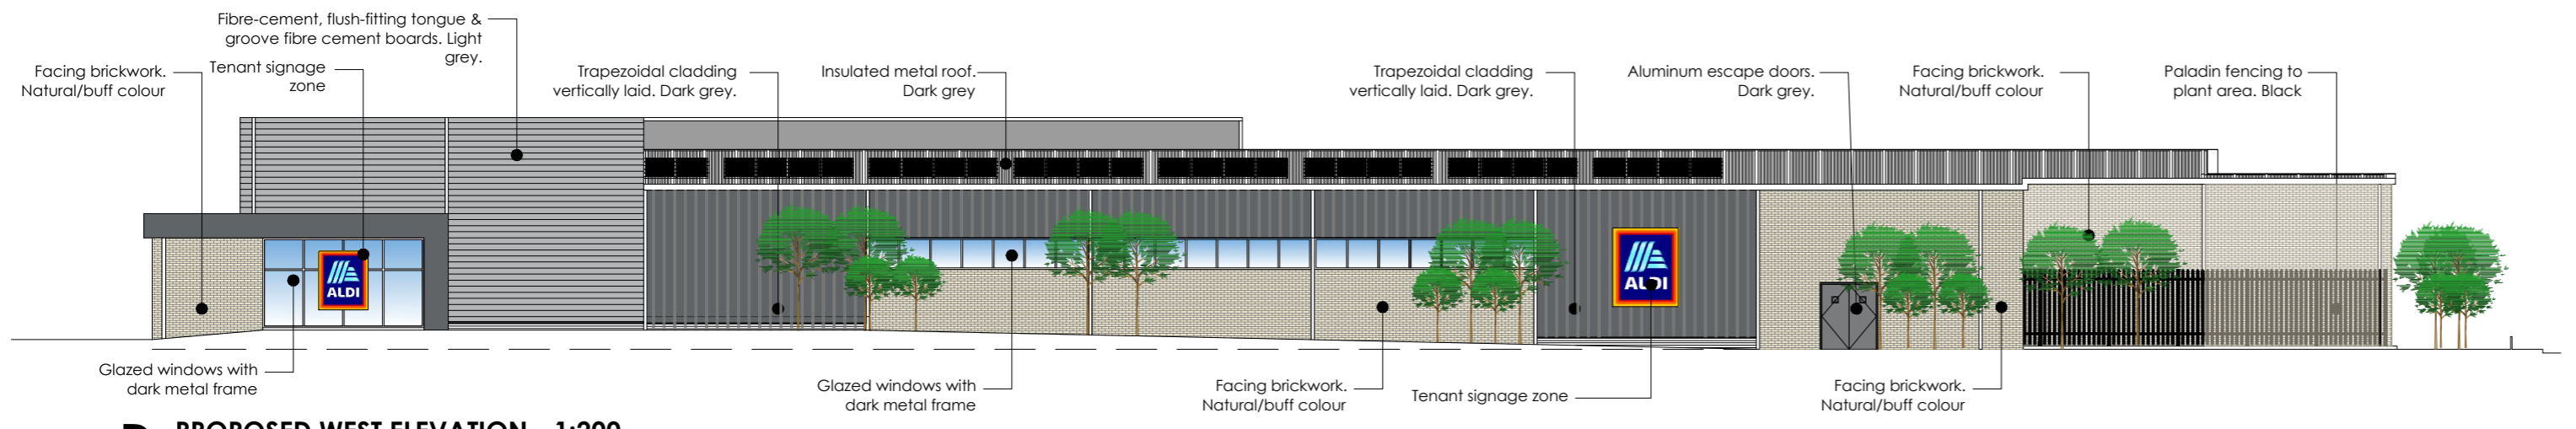


B PROPOSED WEST ELEVATION - 1:200
 Facing Stockport Road

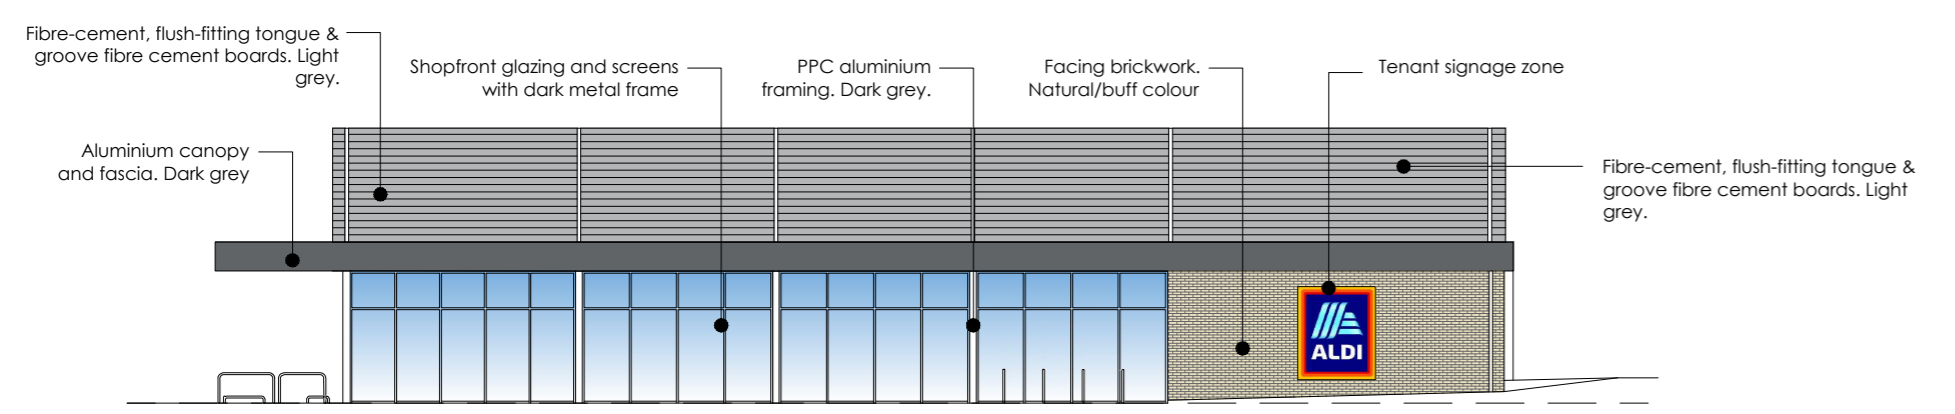


C PROPOSED NORTH ELEVATION - 1:200
 Facing Ashworth Lane

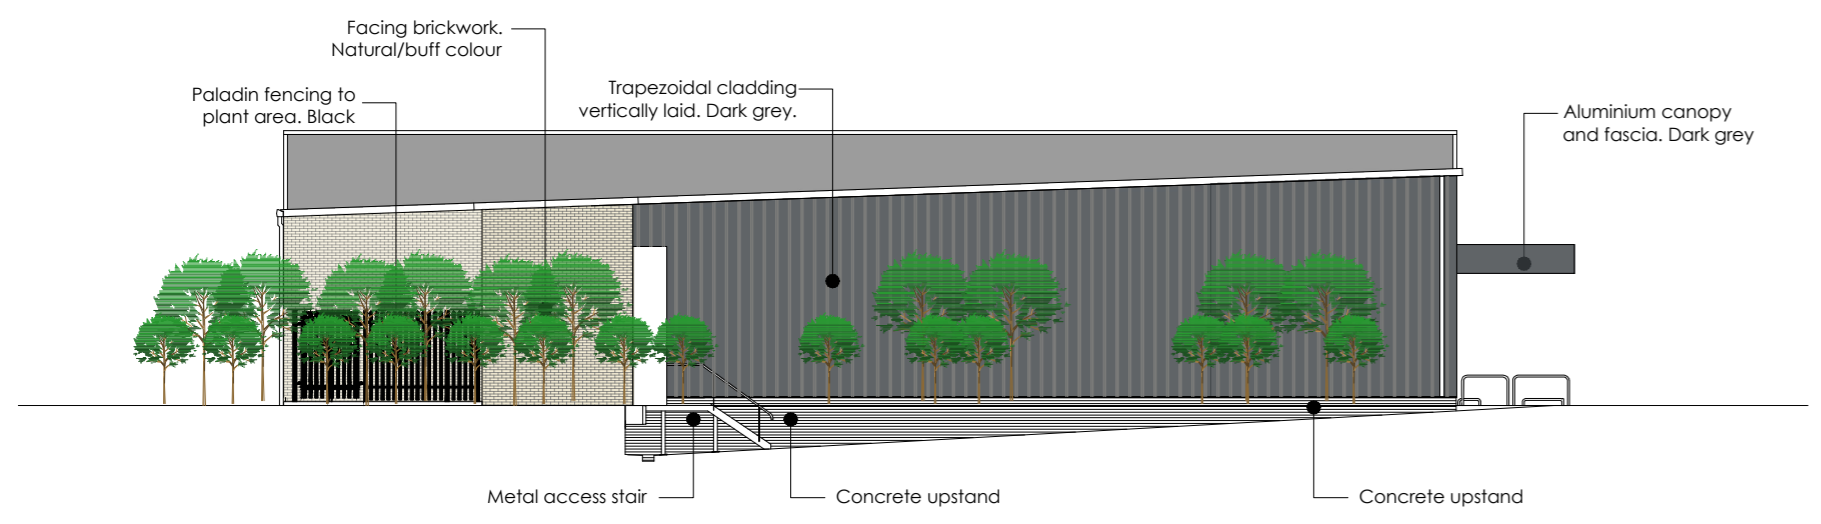

D PROPOSED SOUTH ELEVATION - 1:200
 Facing Drive Thru Plot

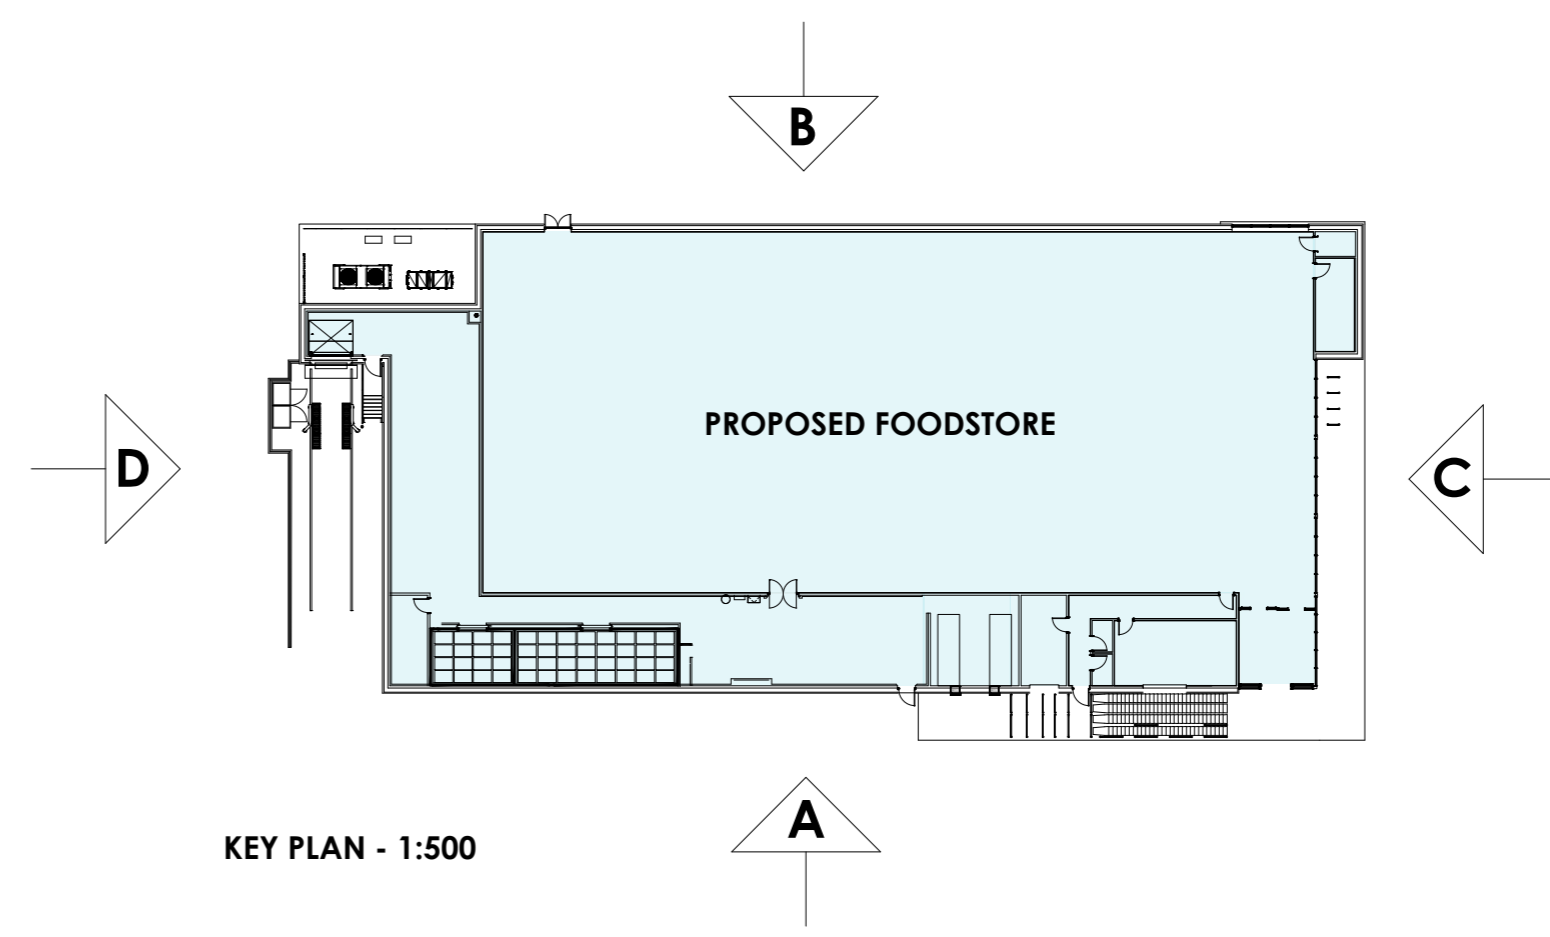

KEY PLAN - 1:500

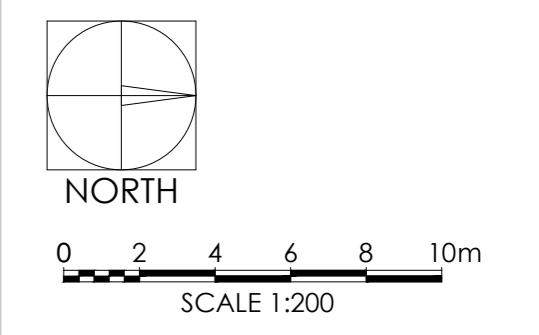

WAKEFIELD - T. 01924 291800
 2 St John's North, Wakefield, WF1 3GA
 MANCHESTER - T. 0161 2388555
 Carron Warehouse, 77 Dale Street, Manchester, M1 2HG
 MILTON KEYNES - T. 01908 211 577
 The Old Rectory, 79 High Street Newport Pagnell MK16 8AB
 READING - T. 0118 950 7700
 101 London Road, Reading, RG1 5BT
 LONDON - T. 020 7409 1215
 10 Gees Court, St Christopher's Place, London, W1U 1JJ

THE HARRIS PARTNERSHIP
 ARCHITECTS
www.harrispartnership.com

Client
MAPLE GROVE DEVELOPMENTS

Project Title
PROPOSED MIXED USE DEVELOPMENT

ASHWORTH LANE STOCKPORT ROAD HATTERSLEY

Drawing Title
UNIT A - PROPOSED ELEVATIONS

Drawn	Checked	Scale @A2	Status	Date
RG	LEEB	1:200	SO	07.23

Drawing Status	Rev.	THP Project No
PLANNING	P04	17870

Project No.	Originator	Volume	Level	Type	Role	Number
17870	THPW	XX	XX	DR	A	1111