

The Harris Group Ltd does not accept liability for any deviation to our drawings or specification. This Drawing is copyright and may not be reproduced in whole or part without written authority. Do not scale off this drawing.

PLANNING DRAWING

This drawing has been prepared for submission to the relevant Local Authority as part of a Planning Application. It is not intended to assist with the pricing of any elements.


For Structural details refer to the Structural & Civil Engineers detailed design drawings & specifications.

For M&E information, refer to the M&E Engineers and sub contractor's design drawings & specifications.


Do not scale from this drawing. Verify all dimensions and setting out on site. Notify any discrepancies to the architect.

For Health & Safety information, refer to the Designers Risk Assessments. This drawing is copyright and may not be reproduced in whole or part without written authority.


Rev	Date	Description	Drawn	Chk'd
P01	14.07.23	DRAFT PLANNING ISSUE	RG	LEEB
P02	09.10.23	ISSUED FOR PLANNING	RG	LEEB

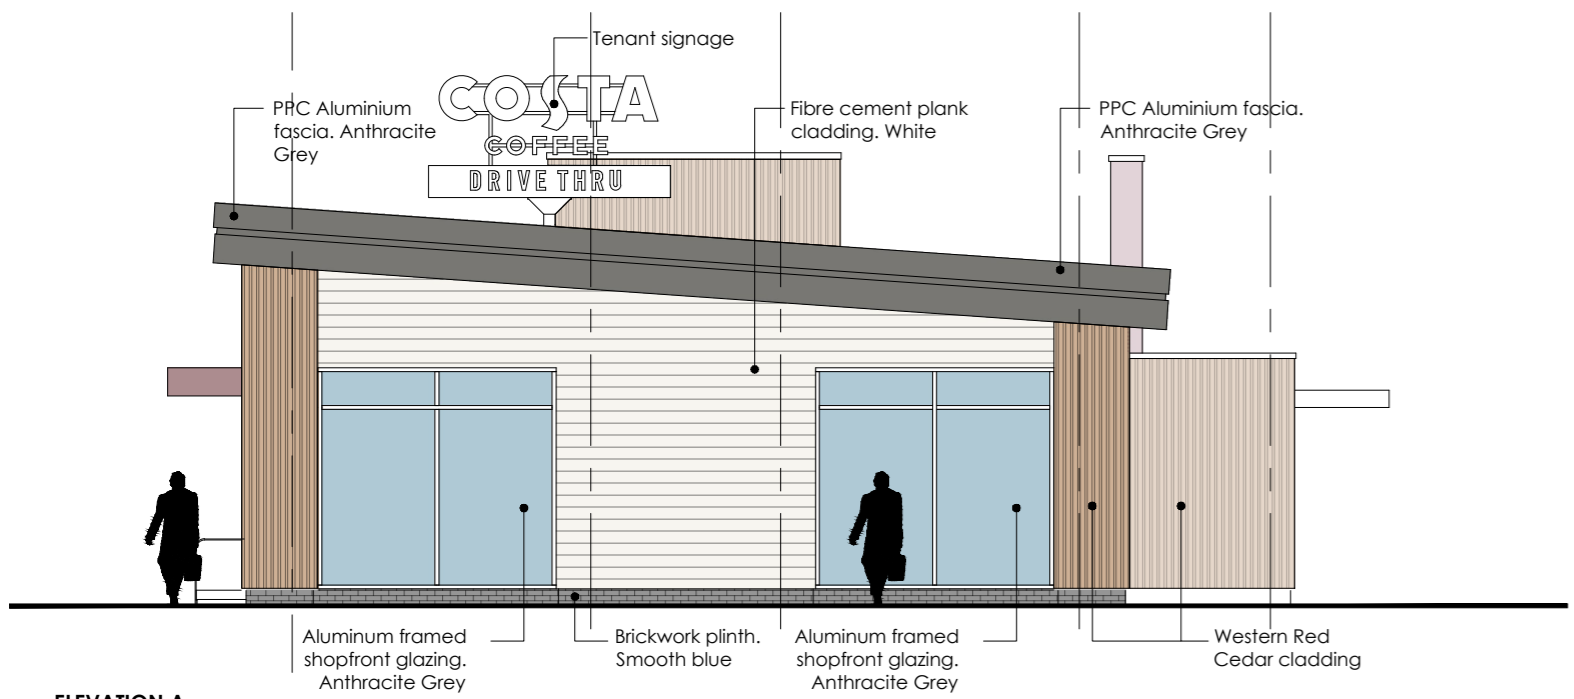


ELEVATION A
Side elevation onto Lancaster Road

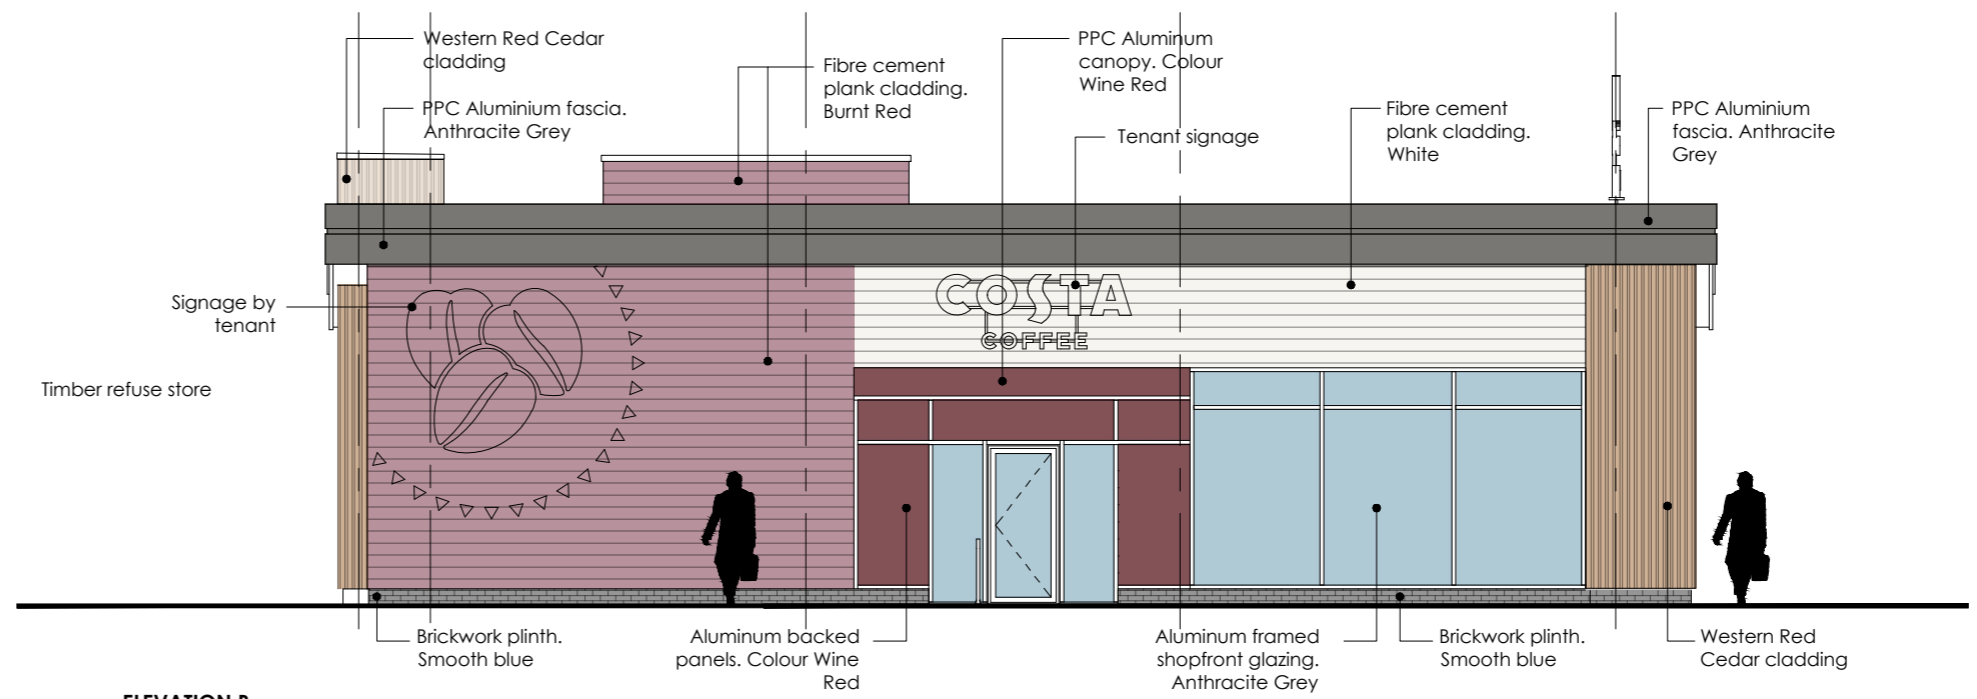


ELEVATION B
Front elevation onto car park, towards ALDI

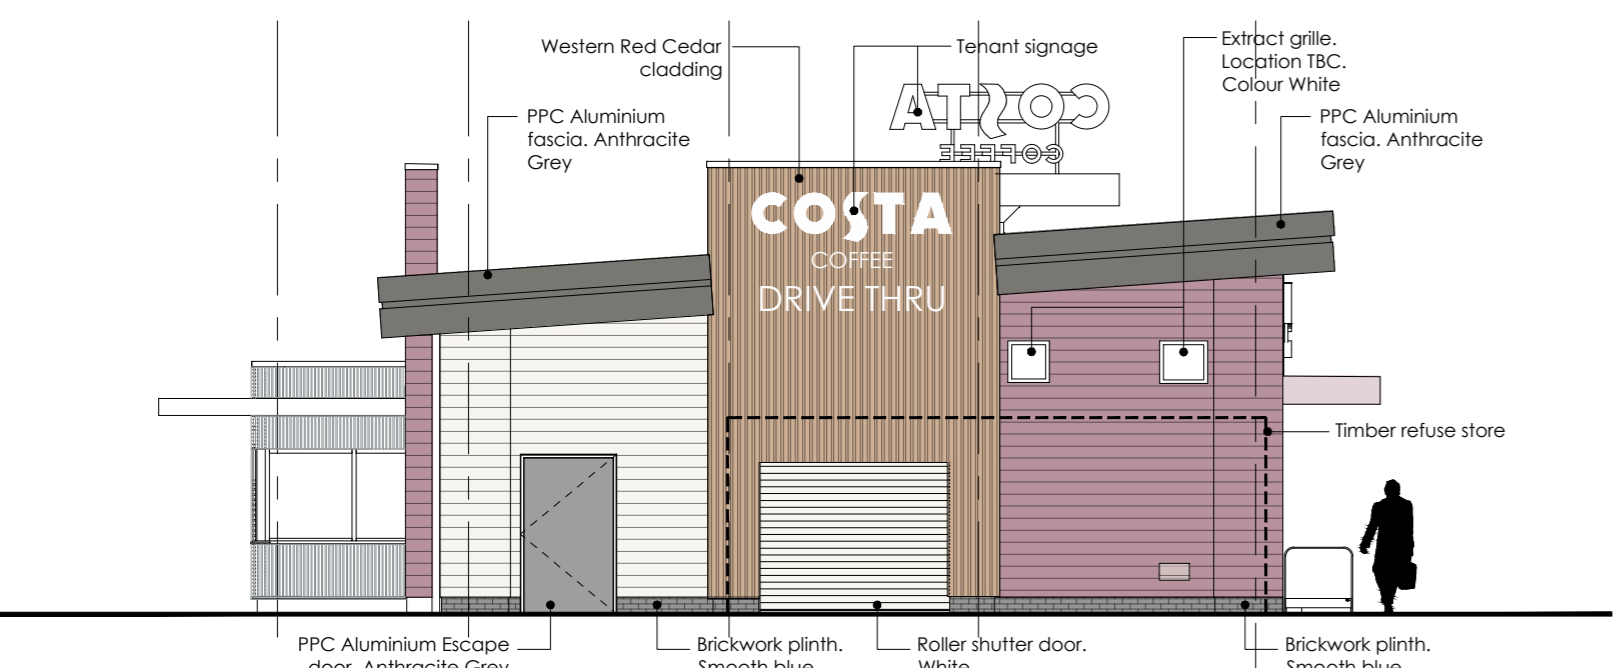


ELEVATION C
Side elevation onto drive thru lane

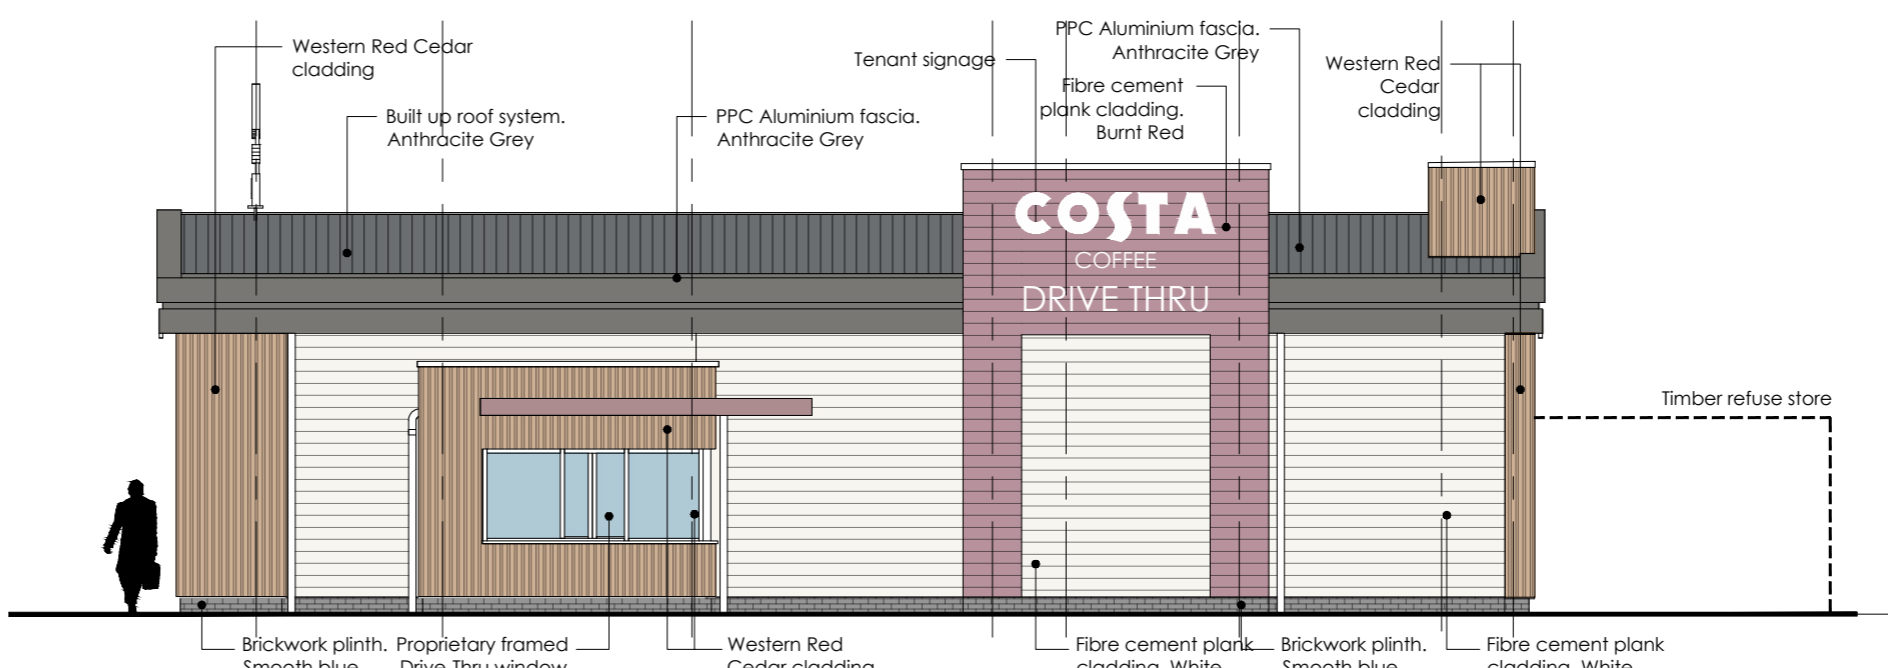


ELEVATION D
Rear elevation onto drive thru lane

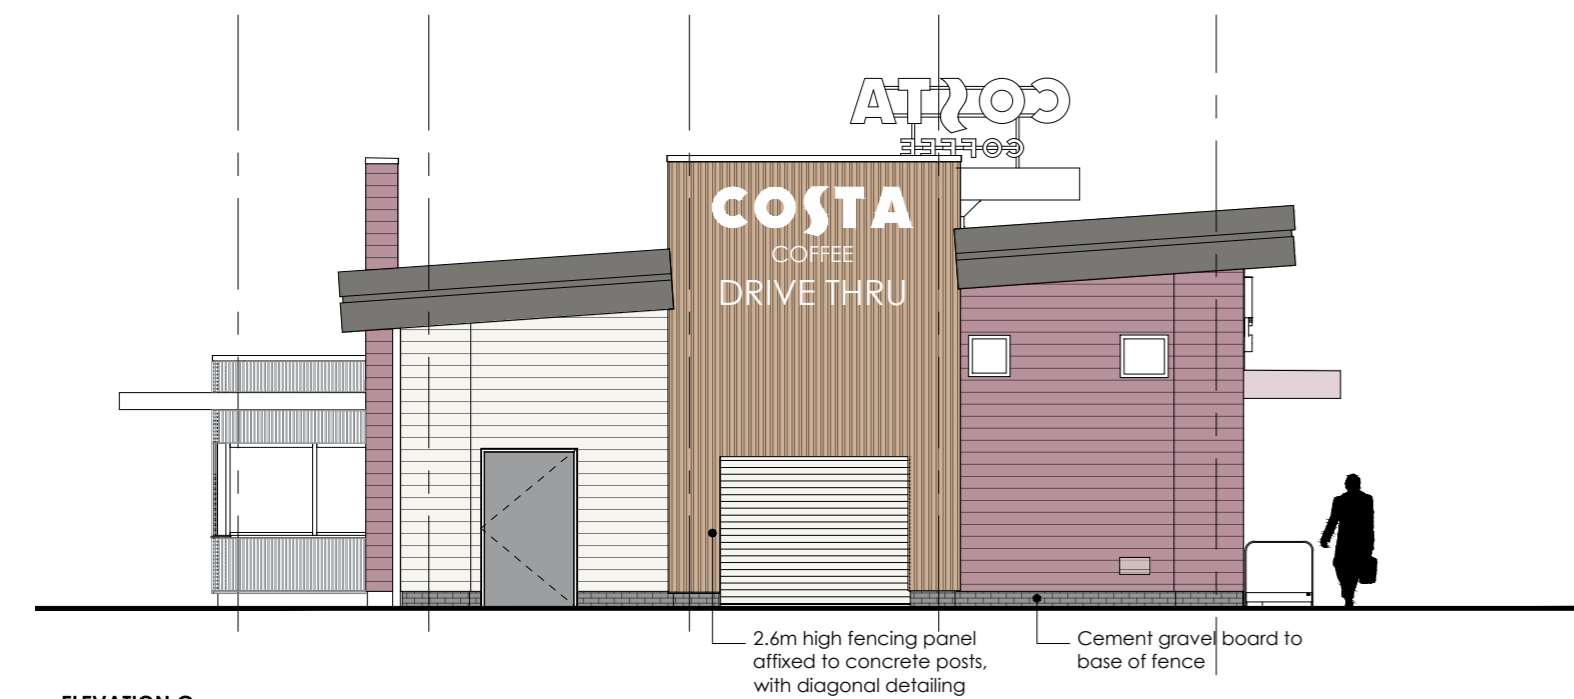


ELEVATION C
Refuse store details

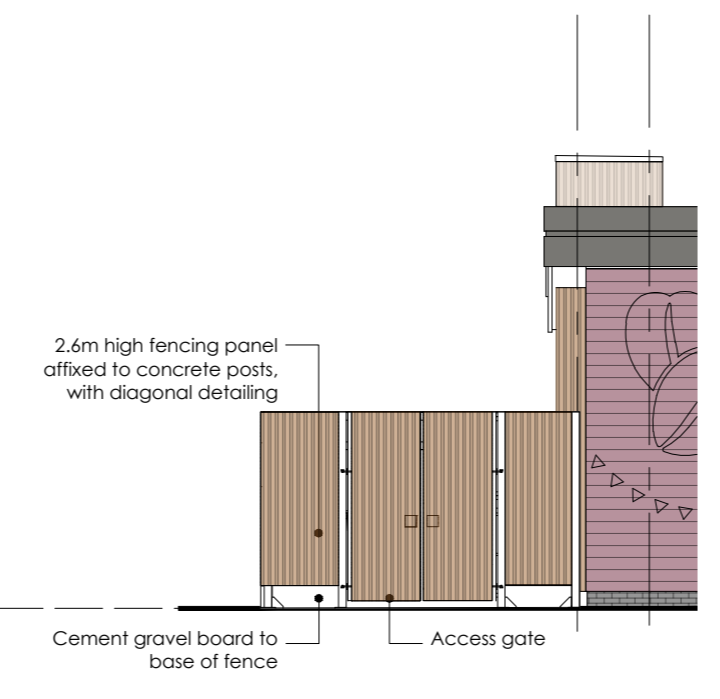

ELEVATION B
Refuse store details

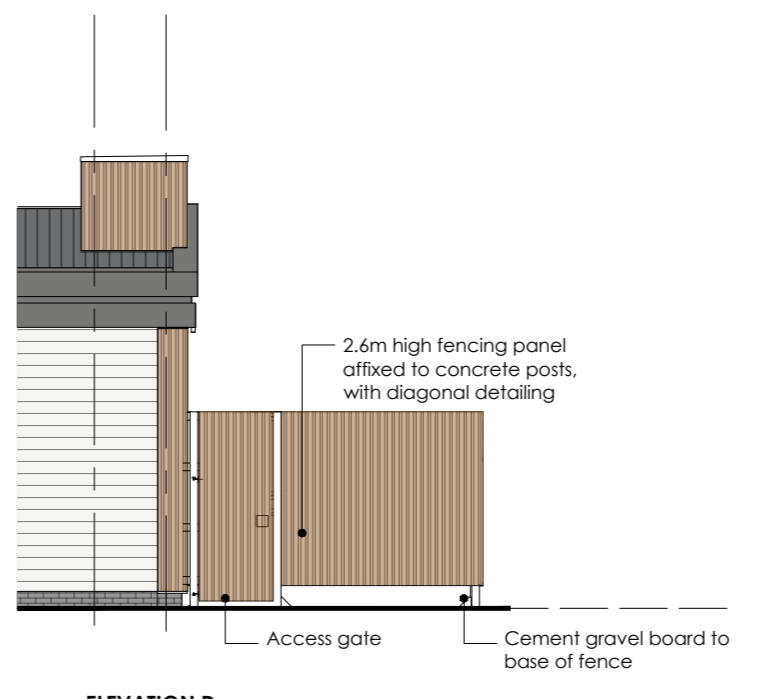

ELEVATION D
Refuse store details

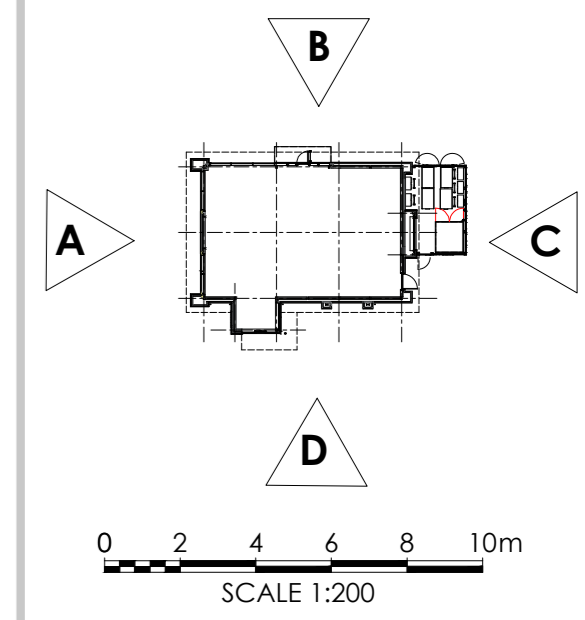

WAKEFIELD - T. 01924 291800
2 St John's North, Wakefield, WF1 3GA

MANCHESTER - T. 0161 2388555
Carvers Warehouse, 77 Dale Street, Manchester, M1 2HG

MILTON KEYNES - T. 01908 211 577
The Old Rectory, 79 High Street Newport Pagnal, MK16 6AB

READING - T. 0118 950 7700
101 London Road, Reading, RG1 5BT

LONDON - T. 020 7409 1215
10 Gees Court, St Christopher's Place, London, W1U 1JJ

THE HARRIS PARTNERSHIP
ARCHITECTS
www.harrispartnership.com

Client
MAPLE GROVE DEVELOPMENTS



Project Title
MIXED USE DEVELOPMENT

**ASHWORTH LANE
STOCKPORT ROAD
HATTERSLEY**

Drawing Title
UNIT C - Proposed Elevations

Drawn	Checked	Scale @A2	Status	Date
RG	LEEB	1:200	SO	07.23

Drawing Status	Rev.	THP Project No
PLANNING	-	17870

Project No.	Originator	Volume	Level	Type	Role	Number
17870	THPW	XX	XX	DR	A	1122

