


Proposed Front Elevation
Option 2

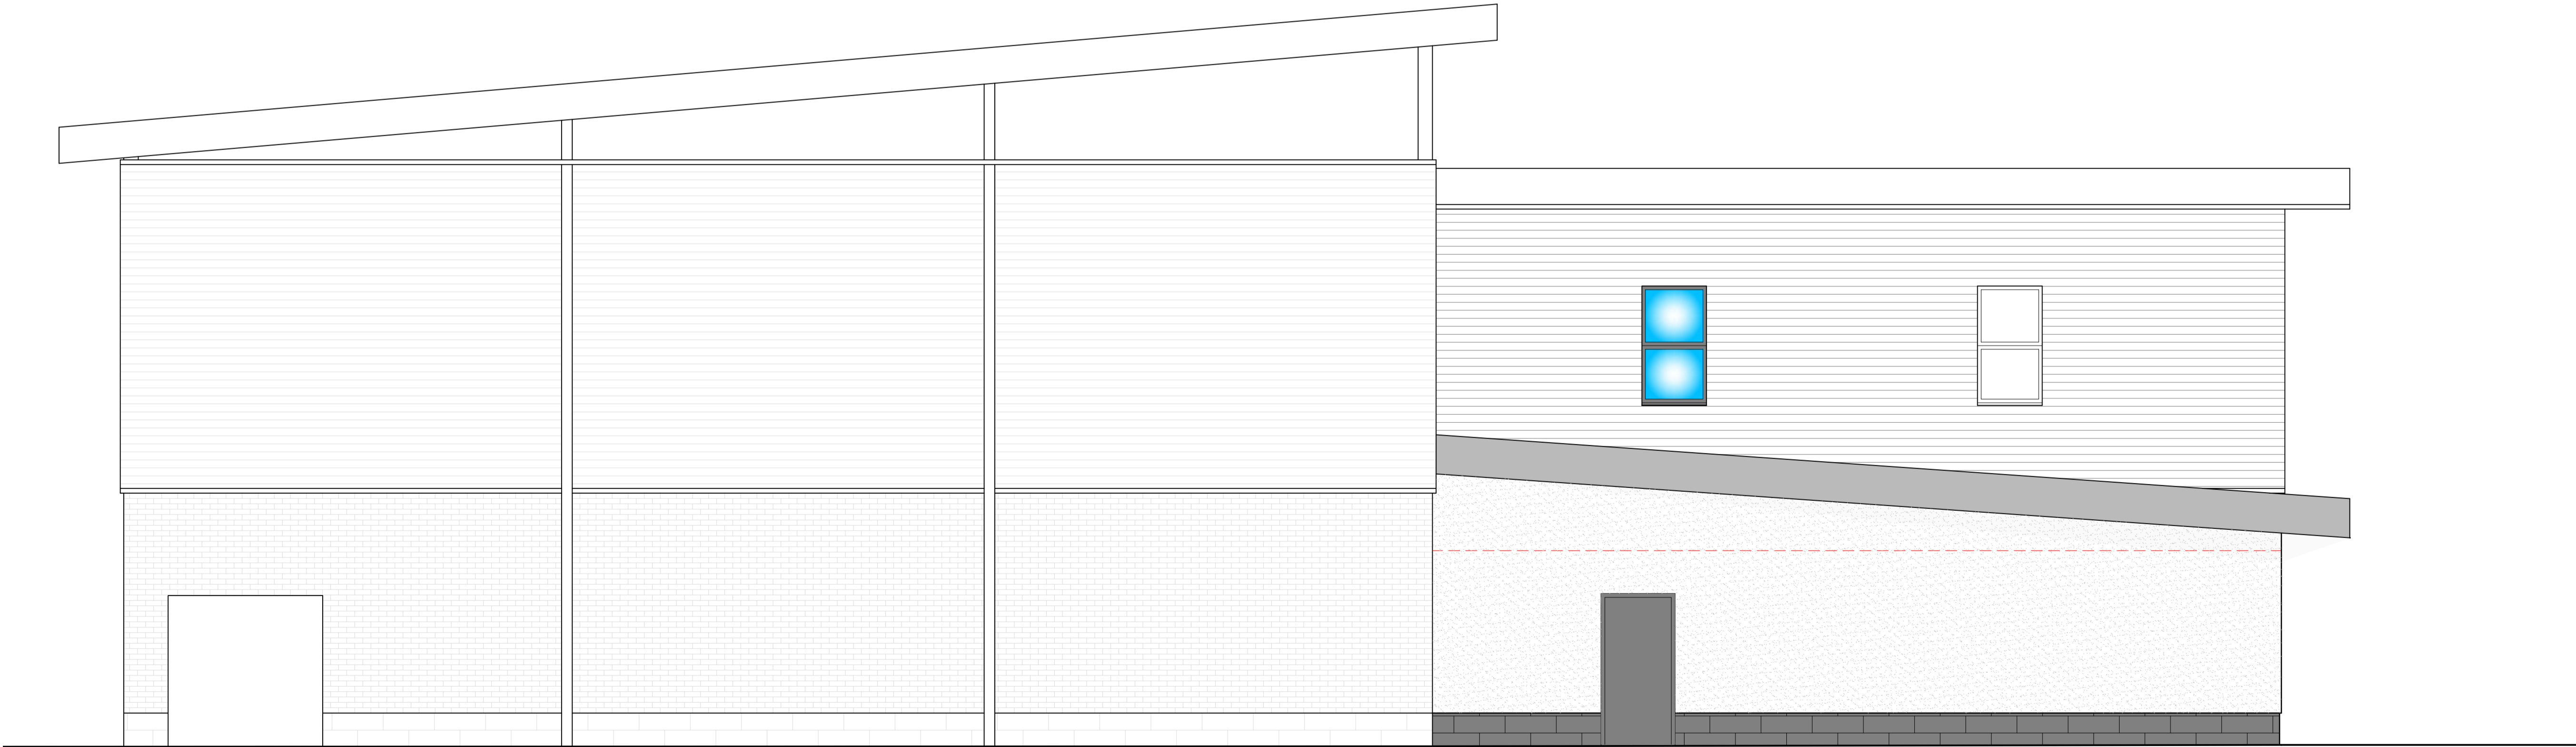

Proposed Side Elevation
Option 2

All levels and dimensions must be checked on site by contractor prior to commencement of works. Any variations must be reported to Millson Associates Ltd.

All information hereon is the copyright of Millson Associates Ltd. Copying in full or in part is forbidden without the written permission from Millson Associates Ltd.

| ACTIVE TAMESIDE | | | Client |
|---|---------|-------------|--------------|
| Date | Oct '16 | Status | Approval |
| Drawn | NH | Checked | RB |
| Scale | 1:50 | Size | A1 |
| Rev. | | Drawing Nr. | 2225-SK.3.01 |
| Drawing Title | | | |
| Proposed Front and Side Elevations Option 2 Sketch Scheme | | | |
| Project Title | | | |
| Proposed Extension and Alterations at: Oxford Park Community Centre, Ashton Under Lyne | | | |
| Millson Associates UK North Office: Byron House, 10 Kennedy Street, Manchester, M2 4BY T0161 228 0558 general@millsonassociates.co.uk www.millsonassociates.co.uk | | | |