


3D View 1



Rev	Date	Int	Description
8	08.06.18	ED	Amendments to scheme following dialogue with LPA.
7	21.12.17	ED	Amendments to Flat layout and materiality to elevations
6	21.11.17	ED	Amendments to scheme following client review
5	08.11.17	ED	Amendments to scheme following clients comments
4	06.11.17	ED	Amendments to scheme following client meeting.
3	16.10.17	ED	Third floor omitted. Floor plans amended and layout added to flats.
2	13.10.17	ED	Layout and apartment block amended
1	23.02.17	MA	Ground Floor void space allocated to apartments.

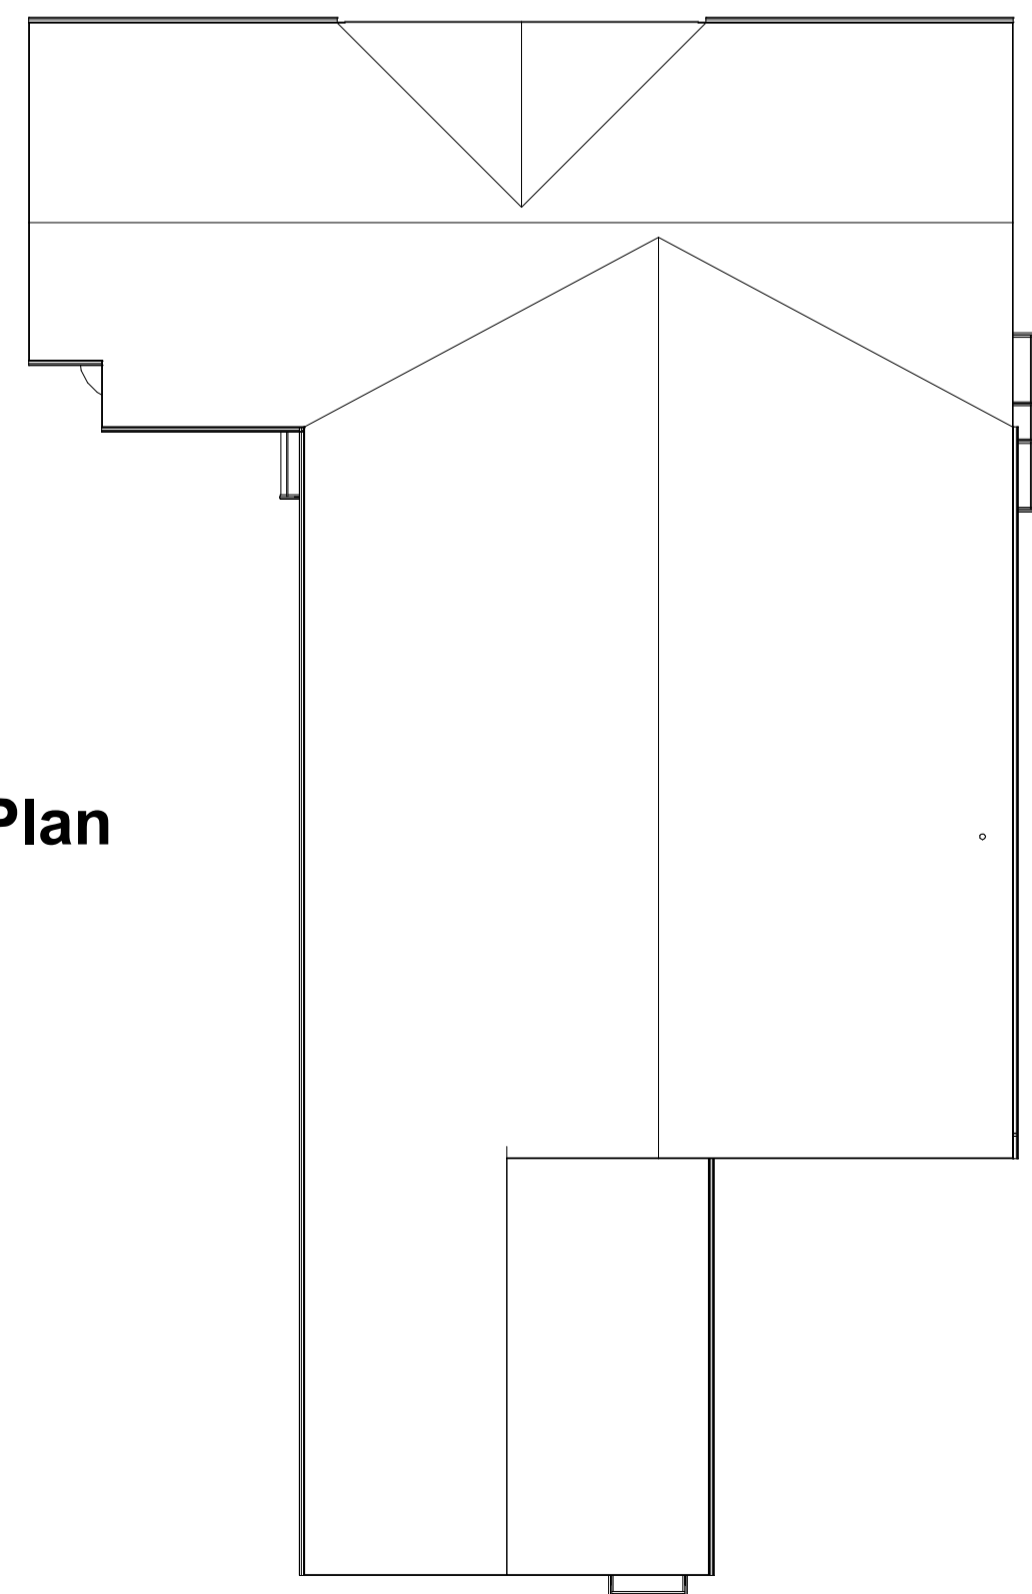

Client:
Armitage Construction Ltd

Project:
Mount Street, Hyde

Description:
Proposed Floor Plans

Purpose of Issue:
Planning

Drawn By:	Checked By:	Date:	Scale @ A1:
PC	VS	01.07.16	1 : 200
Job No:	Status Code:	Drawing No:	Rev:
2726	S2	106	8

File Identifier:
MS-BTP-10-ZZ-A-2726-106.8

