

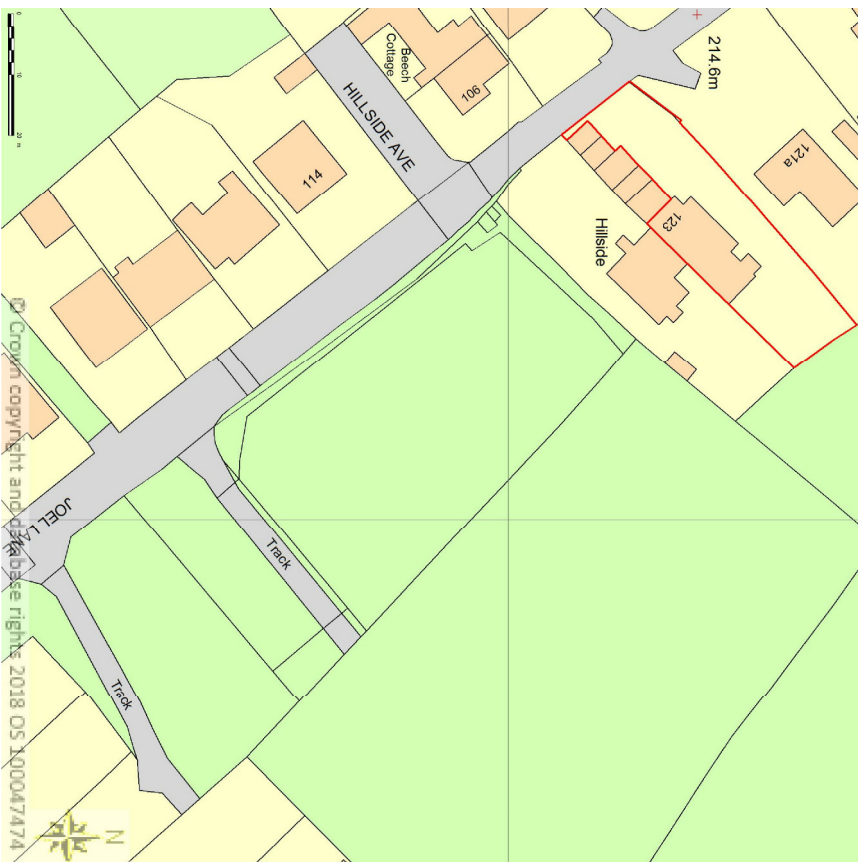


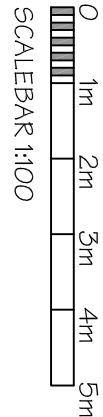

SIDE ELEVATION


FRONT ELEVATION

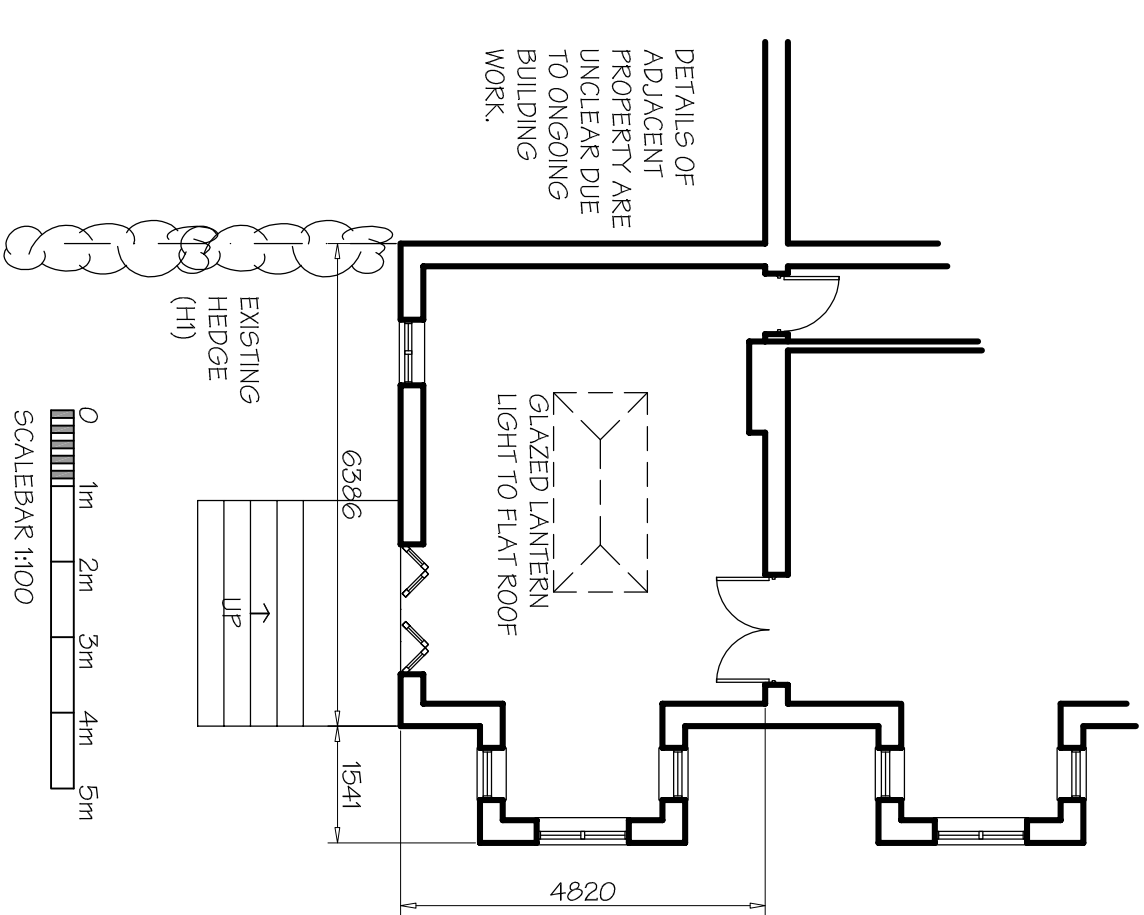

LOCATION PLAN
Scale 1:1250

SIDE ELEVATION
(FACING SE.)


REAR ELEVATION
(TO ADJACENT PROPERTY)

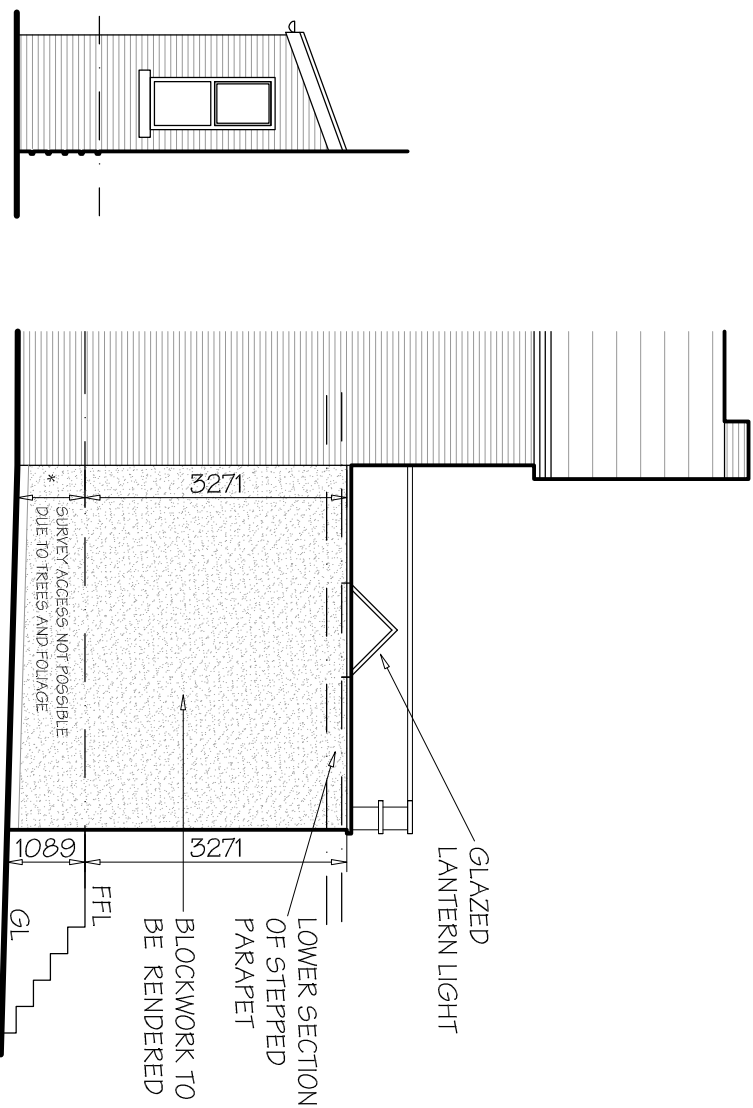

Rev C - SE elevation added - 05/02/18

Rev B - New Juliet Balcony, rendering and existing hedge shown. View titles corrected - 07/12/18

Rev A - Minor amendment - 23/11/18

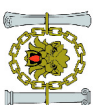

Chartered Institute of
Architectural Technologists



20 Moorfield Avenue, Stalybridge, SK15 2SP
Tel: 07939 935370
paul@moorfield-design.com



Drawing:

123 JOEL LANE, GEE CROSS, HYDE, SK14 5LF
DETAILS OF REAR EXTENSION
Drawing number 18022/01c

Scale:

1:100 @ A3

Date:

NOVEMBER 2018